

Premium Booth 3mW x 3mD One side open


SD-D-9
3mW x 3mD x 3.5mH

IMPORTANT NOTICE AMENDMENT OF BOOTH LIGHTING SPECIFICATIONS

ALL LIGHTS SPECIFIED AS 23 WATT ENERGY SAVING LAMPS (BOTH SPOTLIGHT/LONGARMED) ON THIS DRAWING WILL BE CHANGED TO **13 WATT LED LAMPS**, WITH EFFECT ON THE 1st of JANUARY 2019.




COLOUR PERSPECTIVE N.T.S

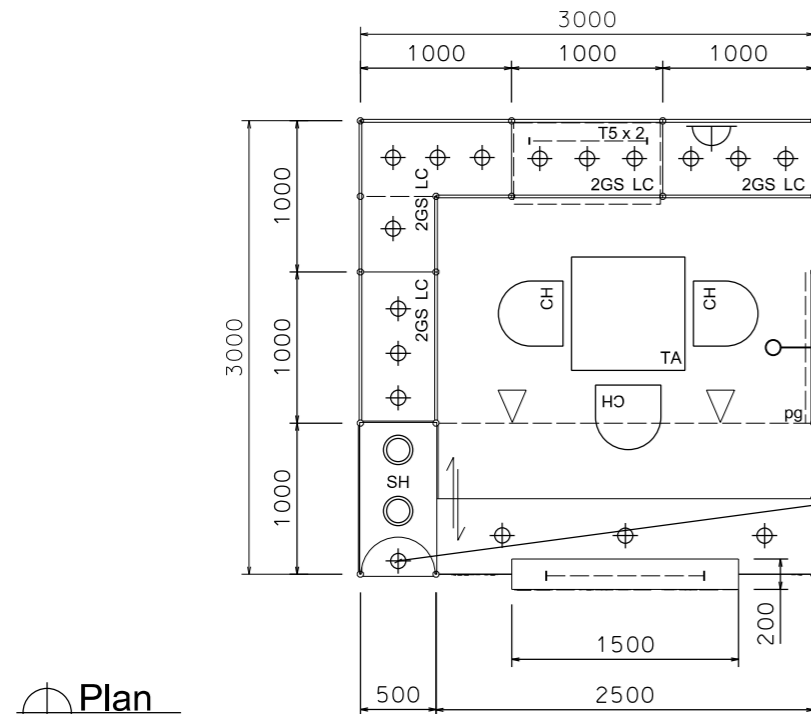


1 x 50w halogen uplight for upper part,
1 x 50w halogen downlight for lower part

Plan

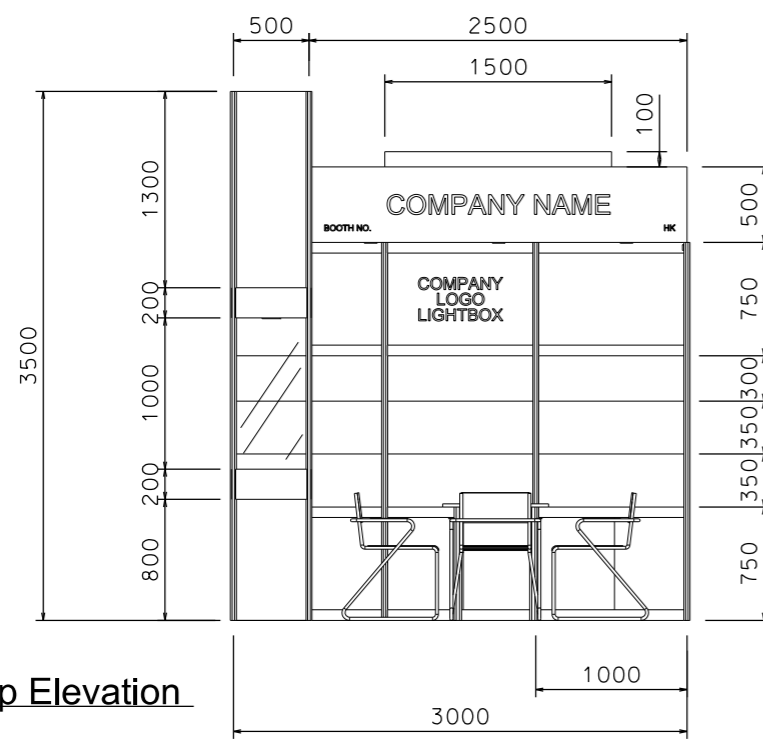

Top Elevation

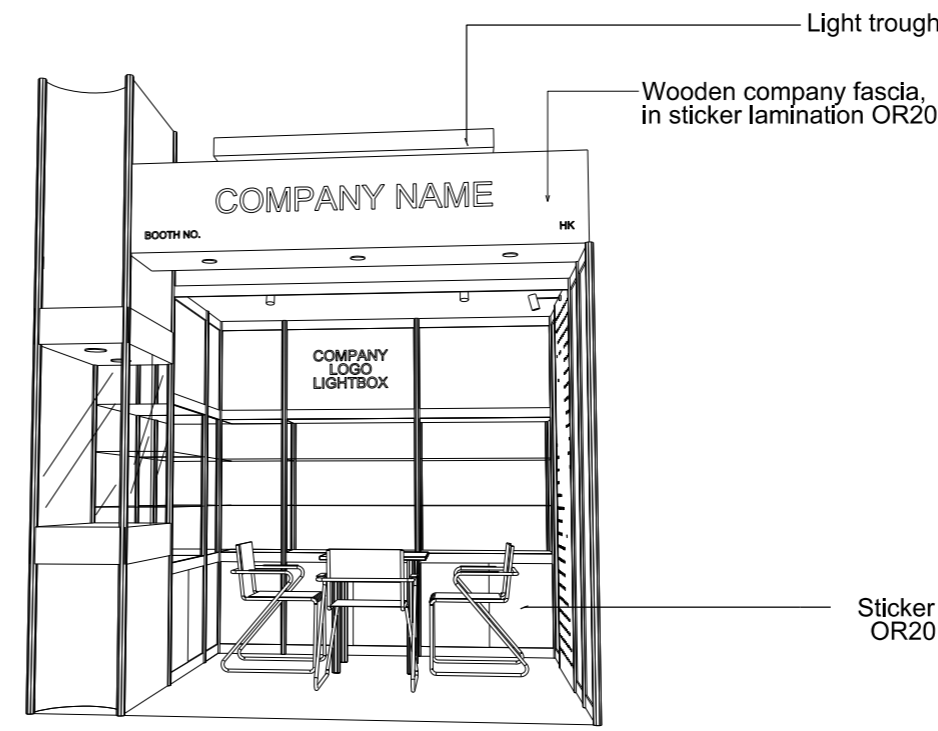

PERSPECTIVE N.T.S

BOOTH SPECIFICATION	QTY
Front glass showcase in light orange sticker lamination with glass sliding door. 2 x (100W) recess downlight & 2 x (50w) uplight and downlight	1
Company Logo Lightbox w/ 2 x T5 tube (1mL)	1
Tall showcase in light orange sticker lamination (without glass door), w/ 2 layers glass shelf, 3x50w halogen downlight, cabinet underneath (1mW x 0.5mD x 2.5mH)	4.5
Square meeting table (0.7m X0.7m x 0.75mH)	1
Black leather chair	3
Pegboard w/ 30 hooks (2.5mH)	1
Longarmed spotlight w/23 watt energy saving lamp (yellow)	1
Spotlight w/ 23w energy saving lamp (Yellow)	2
T5 tube inside light trough	1
500w Square pin power socket	1
50w halogen downlight (under fascia)	3

FILE PATH - L:\Local Fair Premium Booth 2011\SD-Layouts\SD-D layout\SD-D-2dLay-out-update.dgn



NOTES UNLESS OTHERWISE SPECIFIED ALL DIMENSIONS ARE IN MM.

.....

.....

.....

REVISION
01/04/2011
05-05-2015

DATE: 05-05-2015
SCALE: 1 : 50 (A3)
DRAWN BY: ..
CHECKED BY:


TITLE
Premium Booth SD-D-9 3x3

PROJECT
PREMIUM BOOTH
DATE: XXXXXXXX


SHEET
SD-D01

Premium Booth 3mW x 3mD Left Corner Booth

SD-D-9-L-Cnr
3mW x 3mD x 3.5mH

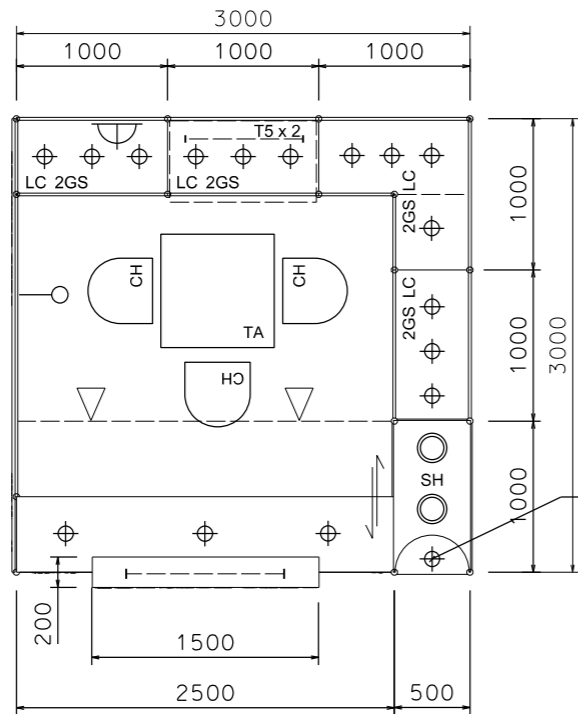

Plan

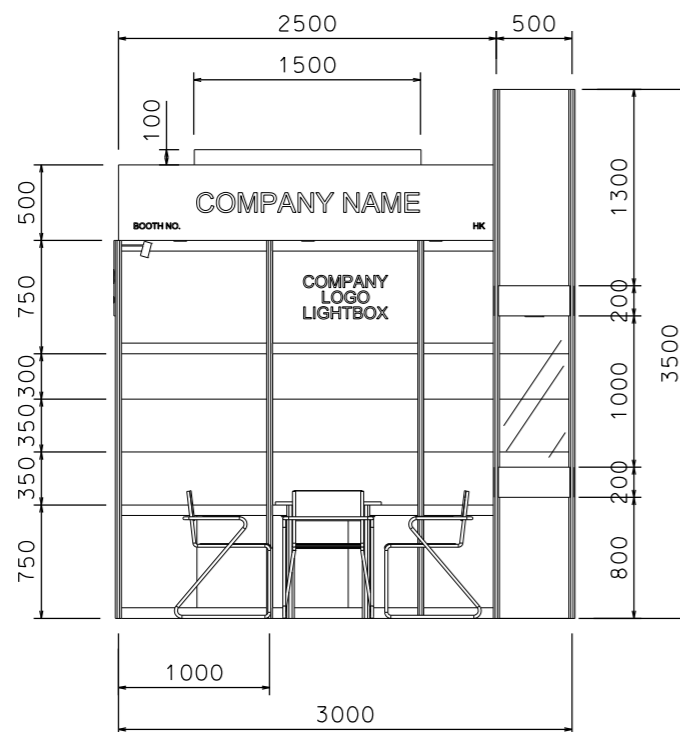

Top Elevation

IMPORTANT NOTICE AMENDMENT OF BOOTH LIGHTING SPECIFICATIONS

ALL LIGHTS SPECIFIED AS 23 WATT ENERGY SAVING LAMPS (BOTH SPOTLIGHT/LONGARMED) ON THIS DRAWING WILL BE CHANGED TO **13 WATT LED LAMPS**, WITH EFFECT ON THE 1ST OF JANUARY 2019.

1 x 50w halogen uplight for upper part,


1 x 50w halogen downlight for lower part

Light trough

Wooden company fascia, in sticker lamination OR20

wooden fascia in sticker lamination OR20
Letter : Black color

Sticker OR20

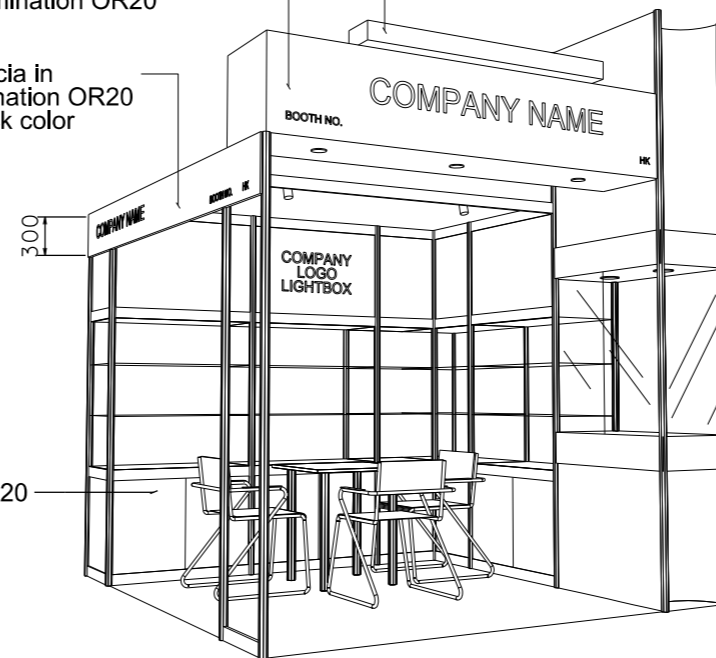

PERSPECTIVE N.T.S



COLOUR PERSPECTIVE N.T.S

BOOTH SPECIFICATION		QTY
	Front glass showcase in light orange sticker lamination with glass sliding door. 2 x (100W) recess downlight & 2 x (50w) uplight and downlight	1
	Company Logo Lightbox w/ 2 x T5 tube (1mL)	1
	Tall showcase in light orange sticker lamination (without glass door), w/ 2 layers glass shelf, 3x50w halogen downlight, cabinet underneath (1mW x 0.5mD x 2.5mH)	4.5
	Square meeting table (0.7m X0.7m x 0.75mH)	1
	Black leather chair	3
	Longarmed spotlight w/23 watt energy saving lamp (yellow)	1
	Spotlight w/ 23w energy saving lamp (Yellow)	2
	T5 tube inside light trough	1
	500w Square pin power socket	1
	50w halogen downlight (under fascia)	3

FILE PATH - L:\Local Fair Premium Booth 2011\SD-Layouts\SD-D-2dLay-out-update.dgn



NOTES UNLESS OTHERWISE SPECIFIED ALL DIMENSIONS ARE IN MM.

.....
.....
.....

.....
.....
.....

REVISION
01/04/2011

DATE: 2010 07 06

SCALE: 1 : 50 (A3)

DRAWN BY: ..

CHECKED BY:

TITLE

Premium Booth
SD-D-9-L-Cnr

PROJECT

PREMIUM BOOTH

DATE: XXXXXXXX

SHEET

SD-D01a

Premium Booth 3mW x 3mD Right Corner Booth


SD-D-9-R-Cnr
3mW x 3mD x 3.5mH

IMPORTANT NOTICE AMENDMENT OF BOOTH LIGHTING SPECIFICATIONS

ALL LIGHTS SPECIFIED AS 23 WATT ENERGY SAVING LAMPS (BOTH SPOTLIGHT/LONGARMED) ON THIS DRAWING WILL BE CHANGED TO **13 WATT LED LAMPS**, WITH EFFECT ON THE 1ST OF JANUARY 2019.




COLOUR PERSPECTIVE N.T.S.

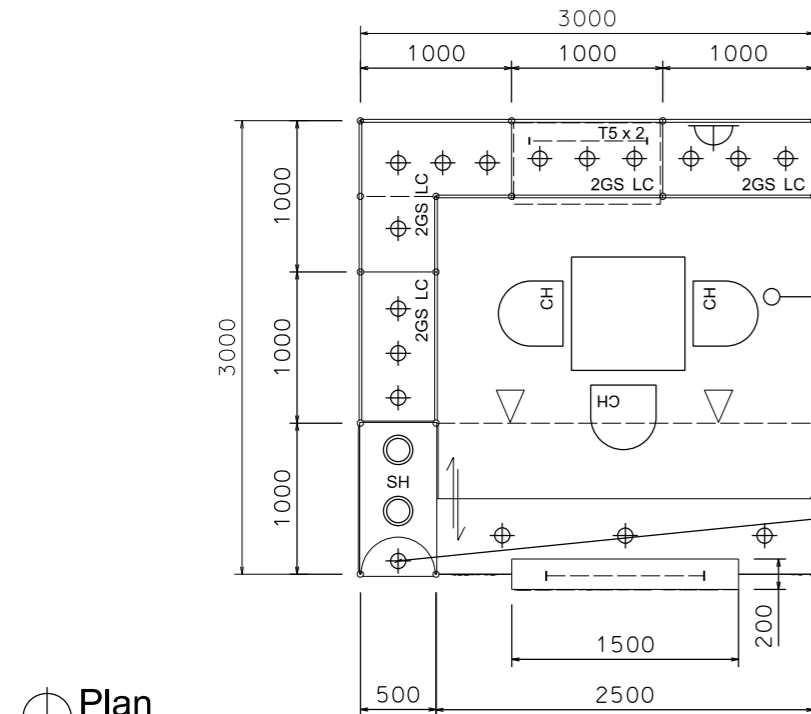


Plan

1 x 50w halogen uplight for upper part,
1 x 50w halogen downlight for lower part

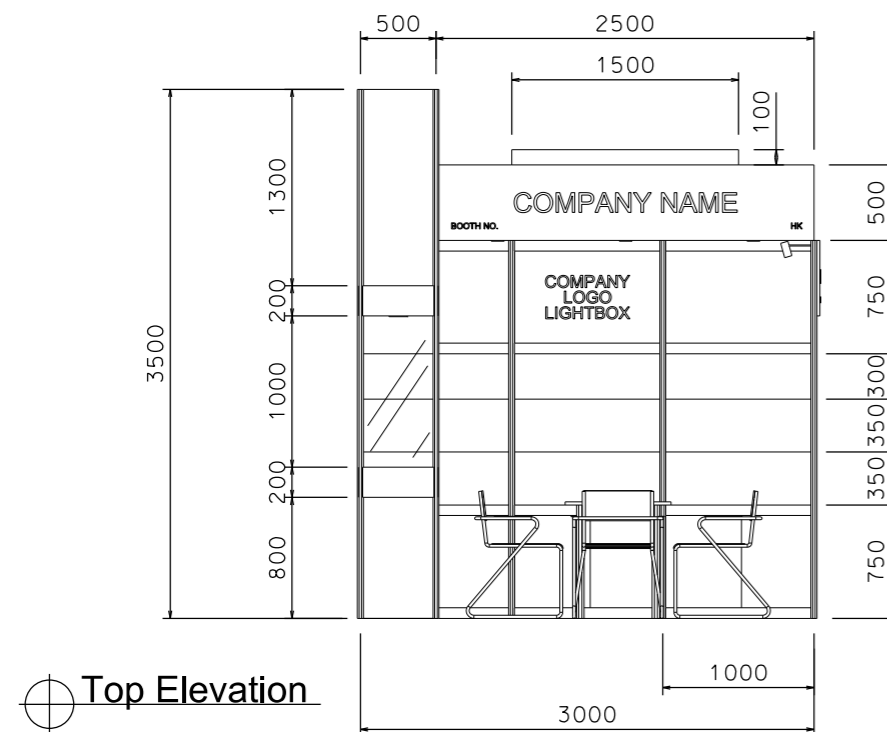

Top Elevation

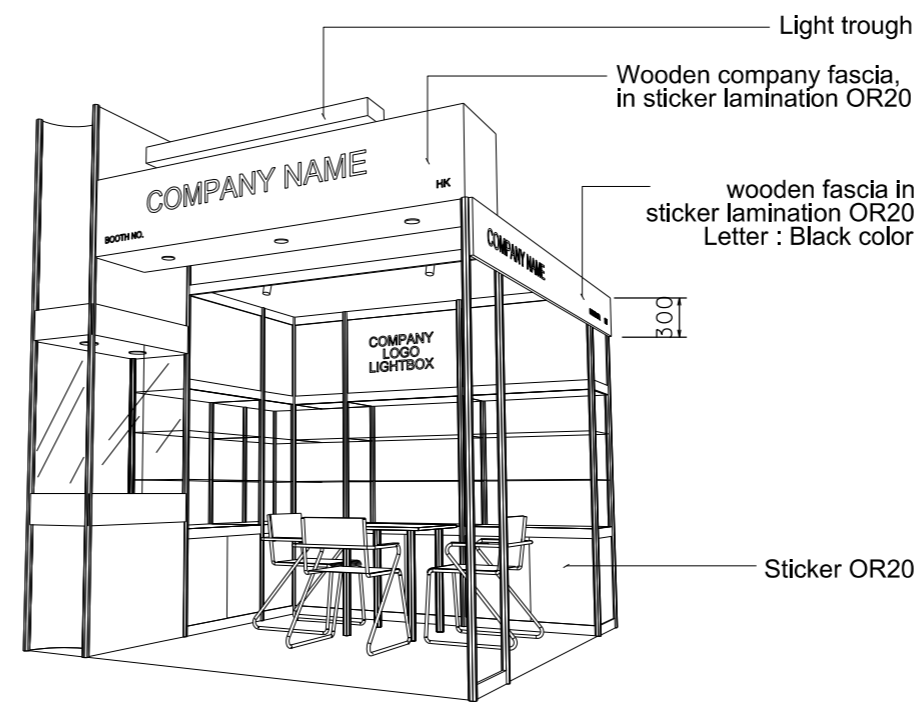

PERSPECTIVE N.T.S.

BOOTH SPECIFICATION		QTY
	Front glass showcase in light orange sticker lamination with glass sliding door. 2 x (100W) recess downlight & 2 x (50w) uplight and downlight	1
	Company Logo Lightbox w/ 2 x T5 tube (1mL)	1
	Tall showcase in light orange sticker lamination (without glass door), w/ 2 layers glass shelf, 3x50w halogen downlight, cabinet underneath (1mW x 0.5mD x 2.5mH)	4.5
	Square meeting table (0.7m X0.7m x 0.75mH)	1
	Black leather chair	3
	Longarmed spotlight w/23 watt energy saving lamp (yellow)	1
	Spotlight w/ 23w energy saving lamp (Yellow)	2
	T5 tube inside light trough	1
	500w Square pin power socket	1
	50w halogen downlight (under fascia)	3

FILE PATH - L:\Local Fair Premium Booth 2011\SD-Layouts\SD-D-2dLAYOUT-update.dgn



NOTES UNLESS OTHERWISE SPECIFIED ALL DIMENSIONS ARE IN MM.

.....
.....
.....

.....
.....
.....

REVISION
01/04/2011

DATE: 2010 07 06

SCALE: 1 : 50 (A3)

DRAWN BY: ..

CHECKED BY:

TITLE

Premium Booth SD-D-9-R-Cnr

PROJECT

PREMIUM BOOTH


DATE: XXXXXXXX

SHEET

SD-D-01b

Premium Booth 5mW x 3mD One side open

SD-D-15
5mW x 3mD x 3.5mH

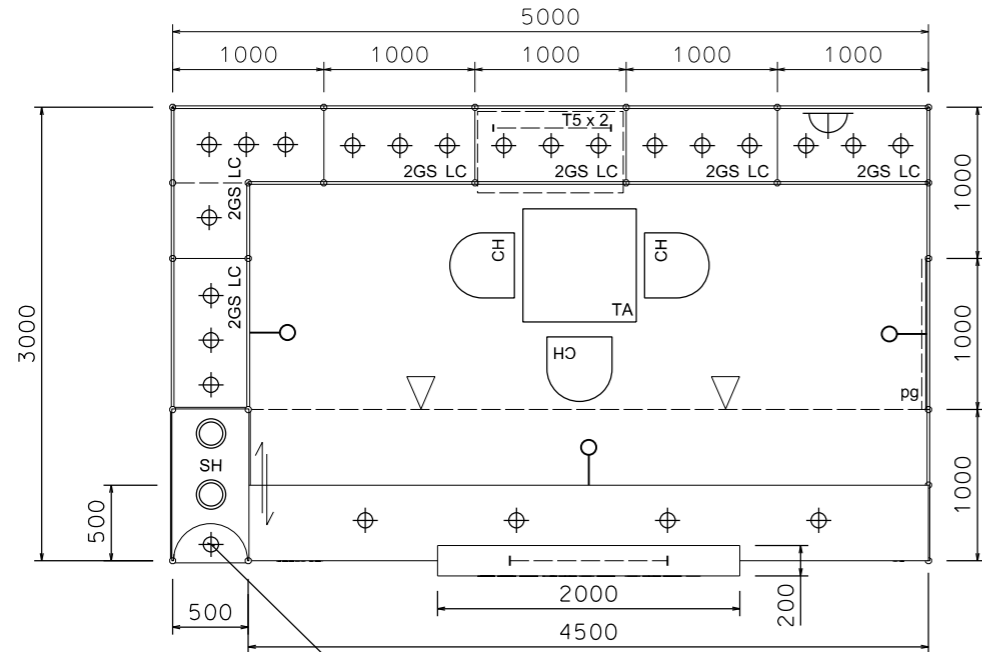

Plan

1 x 50w halogen uplight
for upper part,


1 x 50w halogen downlight
for lower part,

IMPORTANT NOTICE
AMENDMENT OF BOOTH LIGHTING SPECIFICATIONS


ALL LIGHTS SPECIFIED AS 23 WATT ENERGY SAVING LAMPS (BOTH SPOTLIGHT/LONGARMED) ON THIS DRAWING WILL BE CHANGED TO **13 WATT LED LAMPS**, WITH EFFECT ON THE 1st of JANUARY 2019.



COLOUR PERSPECTIVE N.T.S

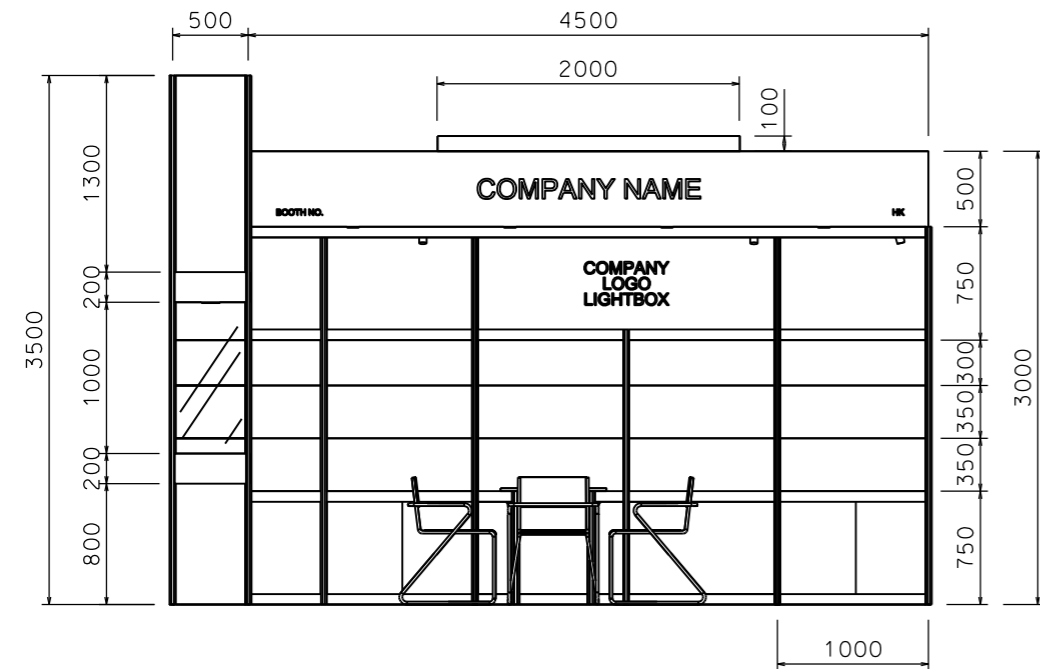

Top Elevation

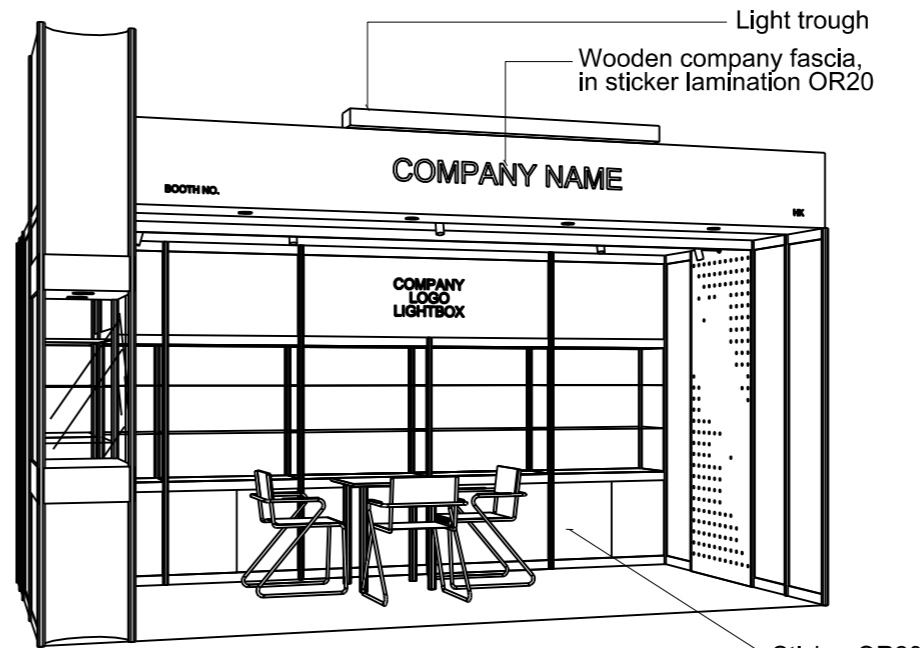

PERSPECTIVE N.T.S

BOOTH SPECIFICATION	QTY
Front glass showcase in light orange sticker lamination with glass sliding door. 2 x (100W) recess downlight & 2 x (50w) uplight and downlight	1
Company logo lightbox w/ 4 x T5 tube (2mL)	1
Tall showcase in light orange sticker lamination (without glass door), w/ 2 layers glass shelf, 3x50w halogen downlight, cabinet underneath (1mW x 0.5mD x 2.5mH)	6.5
Square meeting table (0.7m X0.7m x 0.75mH)	1
Black leather chair	3
Pegboard w/ 30 hooks (2.5mH)	1
Longarmed spotlight w/23 watt energy saving lamp (yellow)	3
Spotlight w/ 23w energy saving lamp (Yellow)	2
T5 tube inside light trough	1
500w Square pin power socket	1
50w halogen downlight (under fascia)	4

FILE PATH - L:\Local Fair Premium Booth 2011\SD-Layouts\SD-D layout\SD-D-2dLAYOUT-update.dgn



NOTES UNLESS OTHERWISE SPECIFIED ALL DIMENSIONS ARE IN MM.

.....
.....
.....

REVISION
01/04/2011
01-04-2014
13-04-2015
05-05-2015

DATE: 05-05-2015
SCALE: 1 : 50 (A3)
DRAWN BY: ..
CHECKED BY:


TITLE
Premium Booth
SD-D-15
5x3

PROJECT
PREMIUM BOOTH
DATE: XXXXXXXX

SHEET
SD-D04

Premium Booth 5mW x 3mD Left Corner Booth

SD-D-15-L-Cnr
5mW x 3mD x 3.5mH

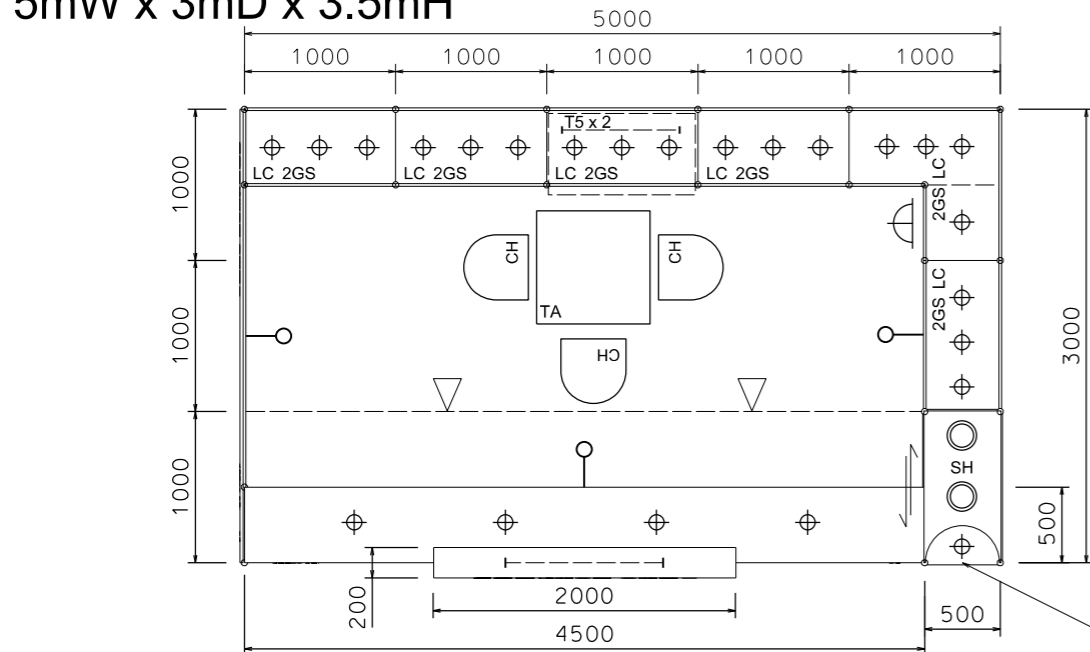

Plan


IMPORTANT NOTICE
AMENDMENT OF BOOTH LIGHTING SPECIFICATIONS

ALL LIGHTS SPECIFIED AS 23 WATT ENERGY SAVING LAMPS (BOTH SPOTLIGHT/LONGARMED) ON THIS DRAWING WILL BE CHANGED TO **13 WATT LED LAMPS**, WITH EFFECT ON THE 1ST of JANUARY 2019.


1 x 50w halogen uplight for upper part,
1 x 50w halogen downlight for lower part,



COLOUR PERSPECTIVE N.T.S

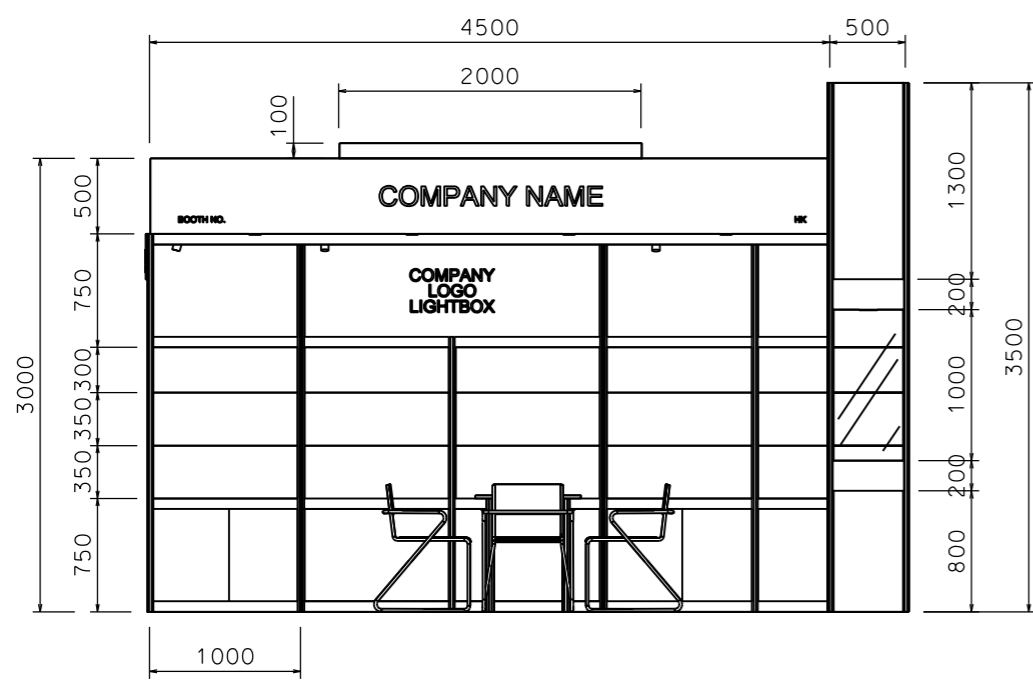

Top Elevation

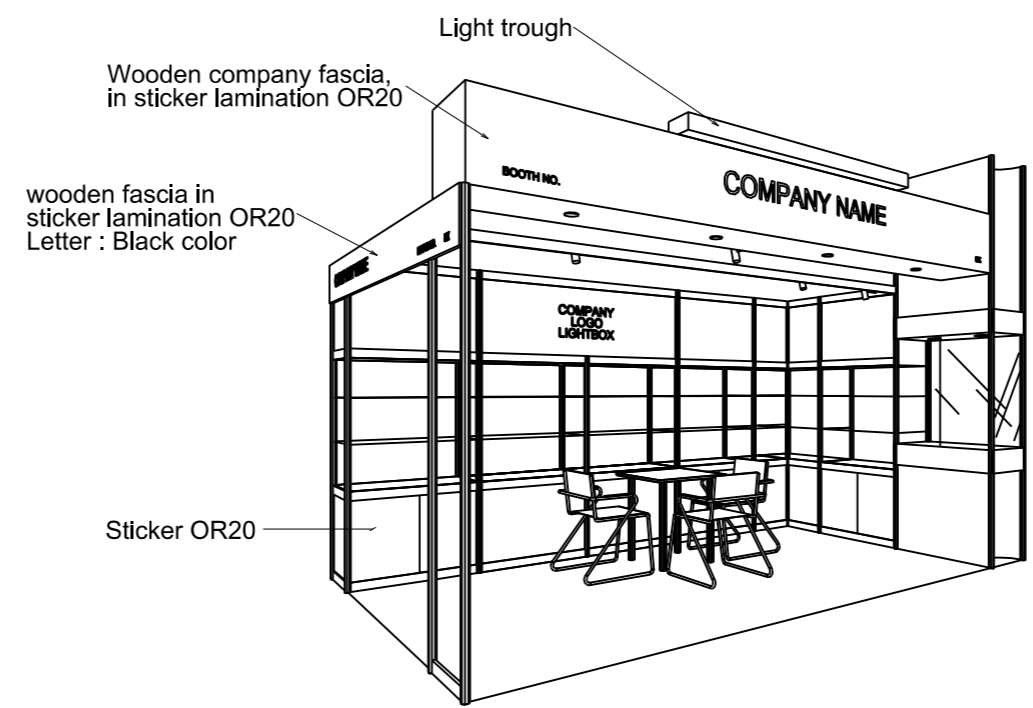

PERSPECTIVE N.T.S

BOOTH SPECIFICATION		QTY
	Front glass showcase in light orange sticker lamination with glass sliding door. 2 x (100W) recess downlight & 2 x (50w) uplight and downlight	1
	Company logo lightbox w/ 4 x T5 tube (2mL)	1
	Tall showcase in light orange sticker lamination (without glass door), w/ 2 layers glass shelf, 3x50w halogen downlight, cabinet underneath (1mW x 0.5mD x 2.5mH)	6.5
	Square meeting table (0.7m X0.7m x 0.75mH)	1
	Black leather chair	3
	Longarmed spotlight w/23 watt energy saving lamp (yellow)	3
	Spotlight w/ 23w energy saving lamp (Yellow)	2
	T5 tube inside light trough	1
	500w Square pin power socket	1
	50w halogen downlight (under fascia)	4

FILE PATH - L:\Local Fair Premium Booth 2011\SD-Layouts\SD-D layout\SD-D-2dLAYOUT-update.dgn



NOTES UNLESS OTHERWISE SPECIFIED ALL DIMENSIONS ARE IN MM.

.....

.....

.....

REVISION
01/04/2011
01-04-2014
13-04-2015
05-05-2015

DATE: 05-05-2015
SCALE: 1 : 50 (A3)
DRAWN BY: ..
CHECKED BY:

TITLE
Premium Booth
SD-D-15-L-Cnr
5x3

PROJECT
PREMIUM BOOTH
DATE: XXXXXXXX


SHEET
SD-D04a

IMPORTANT NOTICE
AMENDMENT OF BOOTH LIGHTING SPECIFICATIONS

ALL LIGHTS SPECIFIED AS 23 WATT ENERGY SAVING LAMPS (BOTH SPOTLIGHT/LONGARMED) ON THIS DRAWING WILL BE CHANGED TO **13 WATT LED LAMPS**, WITH EFFECT ON THE 1st OF JANUARY 2019.

Premium Booth 5mW x 3mD Right Corner Booth

SD-D-15-R-Cnr
5mW x 3mD x 3.5mH

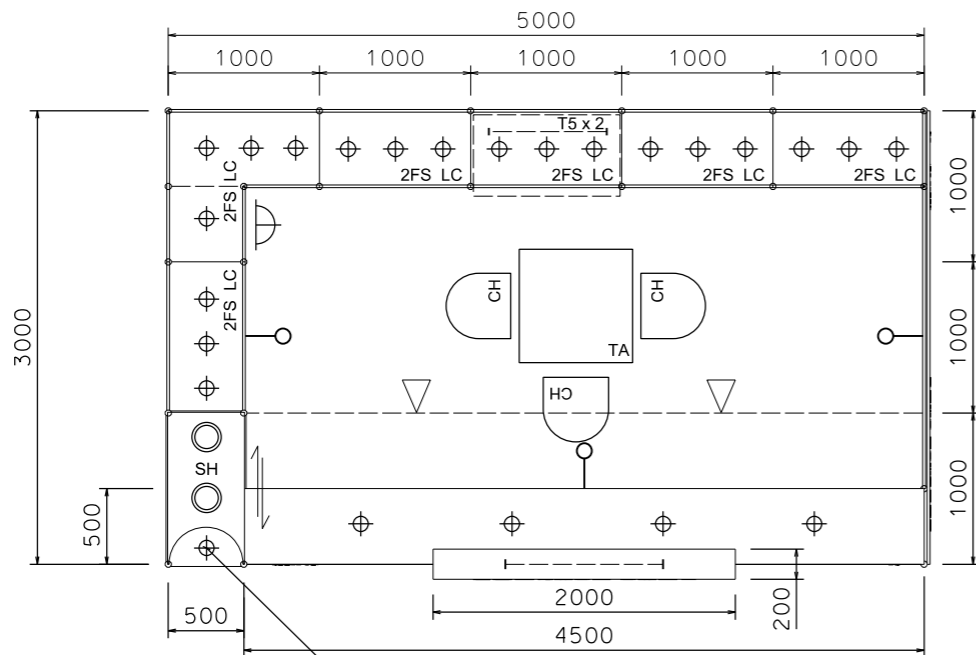


Plan


1 x 50w halogen uplight for upper part,
1 x 50w halogen downlight for lower part,



COLOUR PERSPECTIVE N.T.S

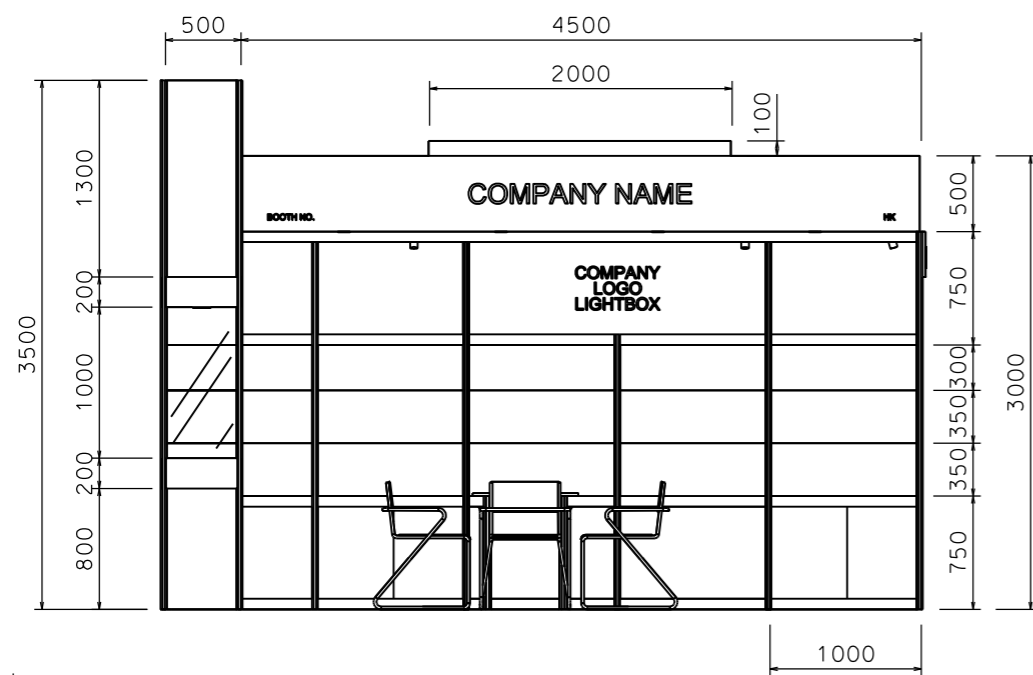

Top Elevation

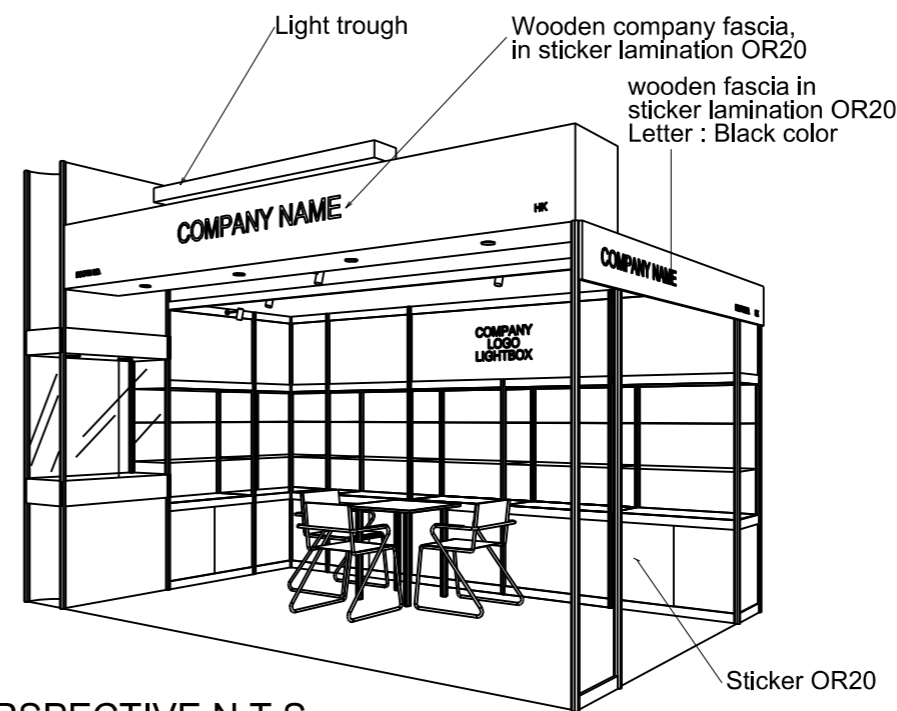

PERSPECTIVE N.T.S

BOOTH SPECIFICATION		QTY
	Front glass showcase in light orange sticker lamination with glass sliding door. 2 x (100W) recess downlight & 2 x (50w) uplight and downlight	1
	Company logo lightbox w/ 4 x T5 tube (2mL)	1
	Tall showcase in light orange sticker lamination (without glass door), w/ 2 layers glass shelf, 3x50w halogen downlight, cabinet underneath (1mW x 0.5mD x 2.5mH)	6.5
	Square meeting table (0.7m X0.7m x 0.75mH)	1
	Black leather chair	3
	Longarmed spotlight w/23 watt energy saving lamp (yellow)	3
	Spotlight w/ 23w energy saving lamp (Yellow)	2
	T5 tube inside light trough	1
	500w Square pin power socket	1
	50w halogen downlight (under fascia)	4

FILE PATH - L:\Local Fair Premium Booth 2011\SD-Layouts\SD-D layout\SD-D-2dLAYOUT-update.dgn



NOTES UNLESS OTHERWISE SPECIFIED ALL DIMENSIONS ARE IN MM.

.....
.....
.....

.....
.....
.....

REVISION
13-04-2015
05-05-2015

DATE: 05-05-2015

SCALE: 1 : 50 (A3)

DRAWN BY: ..

CHECKED BY:

TITLE

Premium Booth
SD-D-15-R-Cnr
5x3

PROJECT

PREMIUM BOOTH


DATE: XXXXXXXX

SHEET

SD-D04b


Premium Booth 6mW x 3mD ONE SIDE OPEN

SD-D-18
6mW x 3mD x 3.5mH

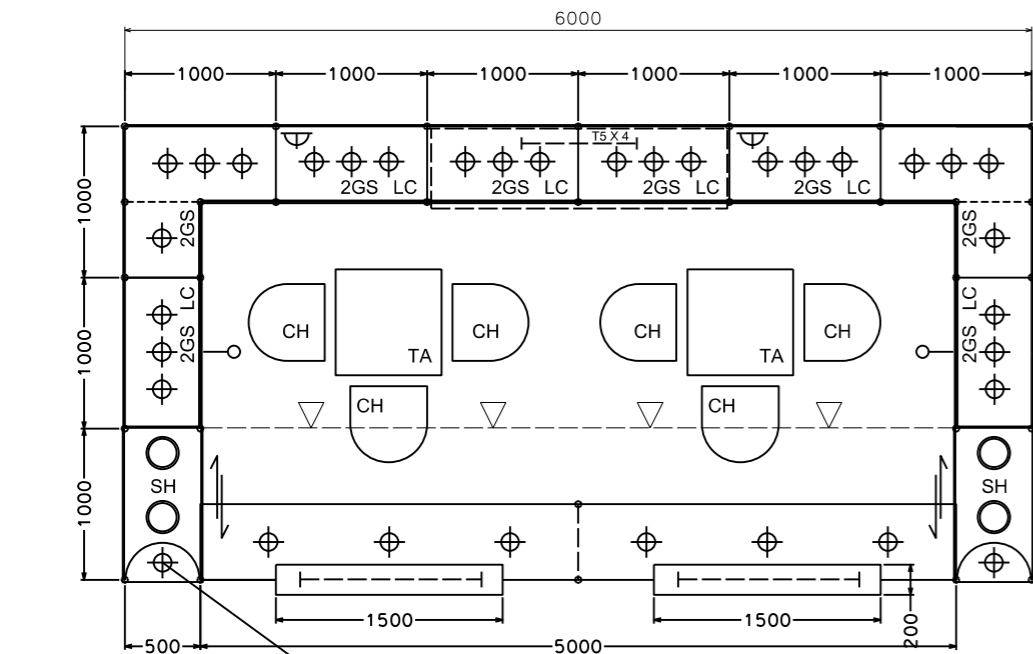


PLAN

1 x 50w halogen uplight for upper part,
1 x 50w halogen downlight for lower part,

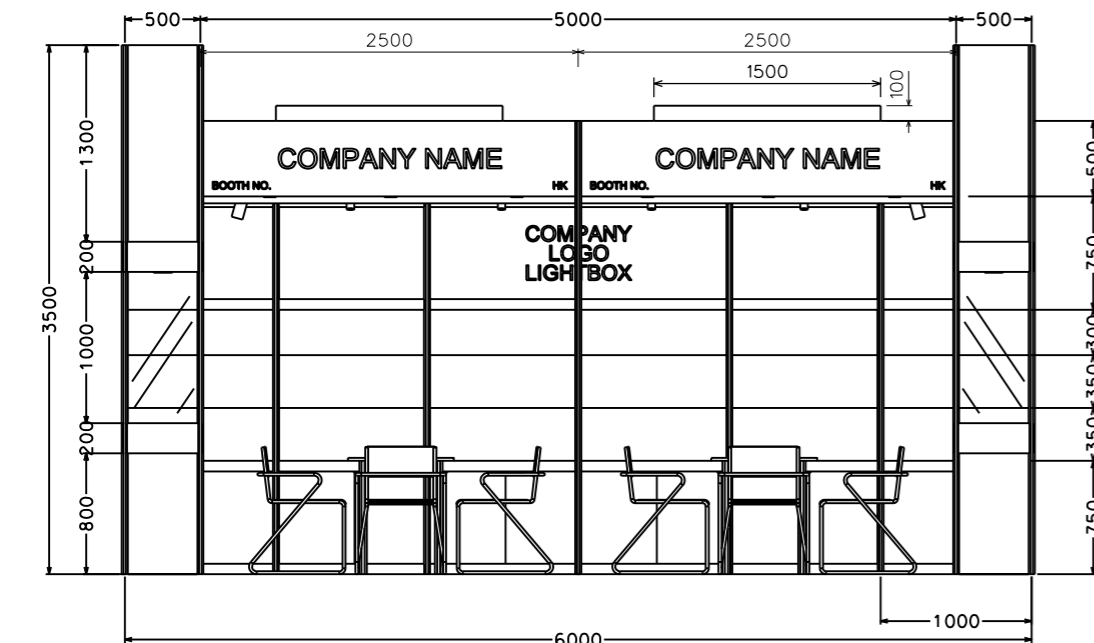

FRONT ELEVATION

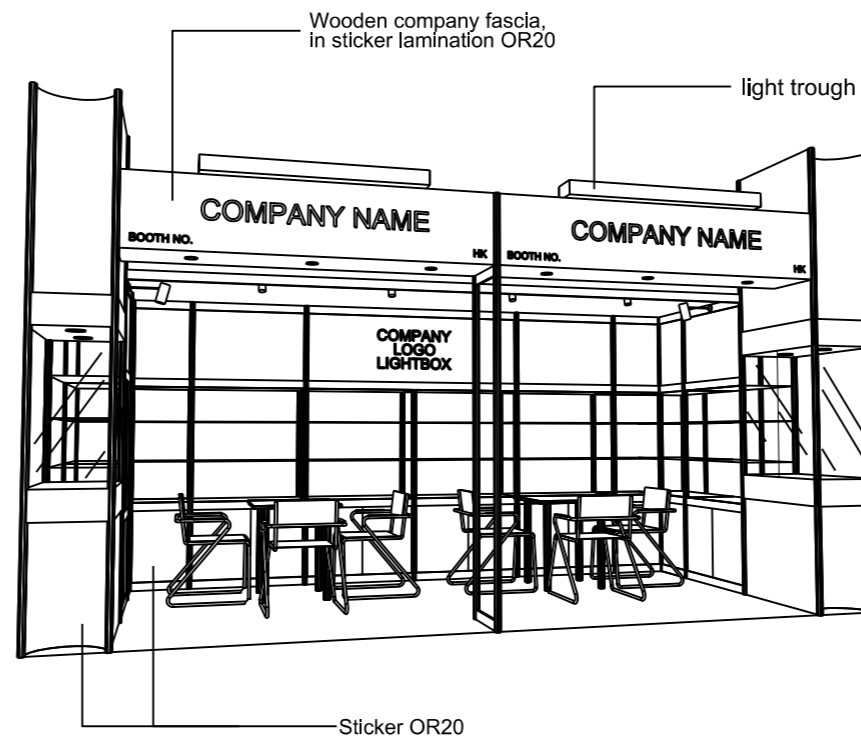

PERSPECTIVE N.T.S.



COLOUR PERSPECTIVE N.T.S.

BOOTH SPECIFICATION		QTY
	Tall showcase in light orange sticker lamination w/glass sliding door, 2 x 100W recess downlight, 2 x 50W uplight & downlight (1mW x 0.5mD x 3.5mH)	2
	Company logo lightbox w/ 4 x T5 tube (2mL)	1
	Tall showcase in light orange sticker lamination (without glass door), w/ 2 layers glass shelf, 3 x 50W halogen downlight, cabinet underneath (1mW x 0.5mD x 2.5mH)	9
	Square meeting table (0.7m X0.7m x 0.75mH)	2
	Black leather chair	6
	Longarmed spotlight w/23 watt energy saving lamp (yellow)	2
	Spotlight w/23 watt energy saving lamp (yellow)	4
	T5 tube inside light trough (for fascia)	2
	500w Square pin power socket	2
	50W Halogen light (for fascia)	6

IMPORTANT NOTICE
AMENDMENT OF BOOTH LIGHTING SPECIFICATIONS

ALL LIGHTS SPECIFIED AS 23 WATT ENERGY SAVING LAMPS (BOTH SPOTLIGHT/LONGARMED) ON THIS DRAWING WILL BE CHANGED TO **13 WATT LED LAMPS**, WITH EFFECT ON THE 1st of JANUARY 2019.

FILE PATH - L:\Local Fair Premium Booth 2011\SD-Layouts\SD-D-2dLayout-update.dgn



NOTES UNLESS OTHERWISE SPECIFIED ALL DIMENSIONS ARE IN MM.

REVISION

DATE:	16/03/2011
SCALE:	1 : 50 (A3)
DRAWN BY:	CHERRY
CHECKED BY:	

TITLE
Premium Booth
SD-D-18
6X3

PROJECT
PREMIUM BOOTH


DATE:

SHEET

SD-D04


Premium Booth 6mW x 3mD LEFT CORNER BOOTH

SD-D-18-L-CNR
6mW x 3mD x 3.5mH

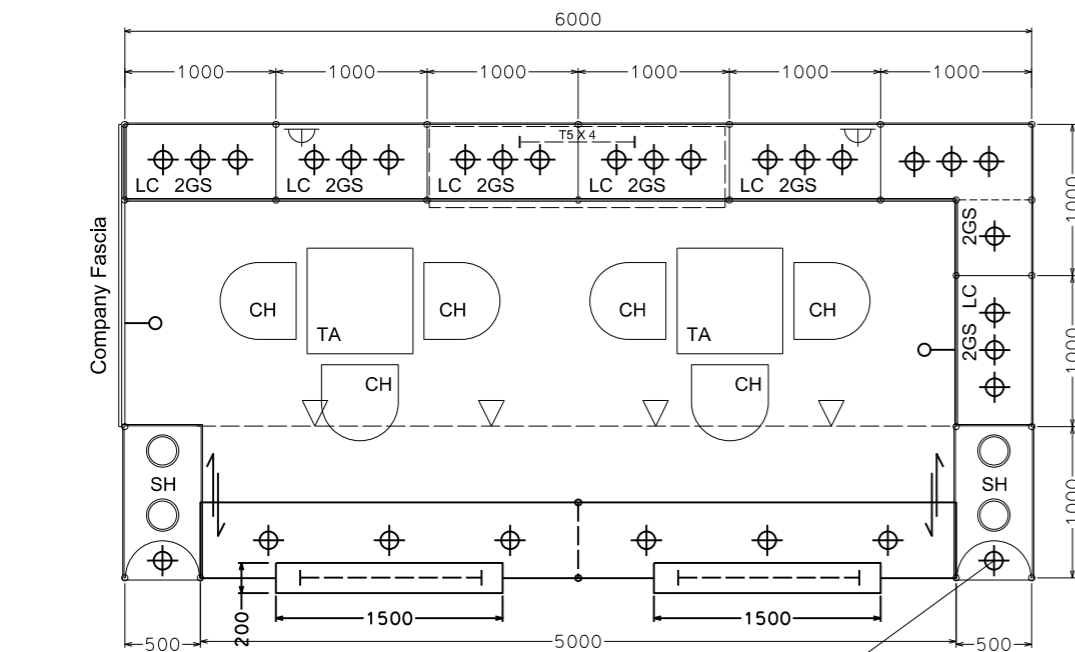


PLAN

1 x 50w halogen uplight for upper part,
1 x 50w halogen downlight for lower part,

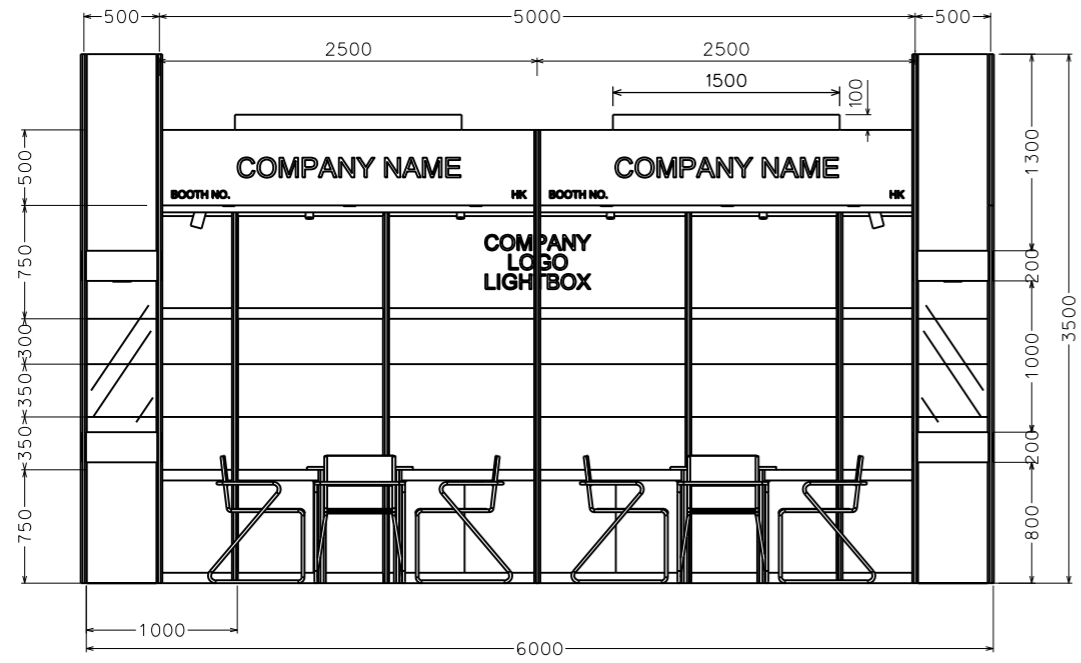

FRONT ELEVATION

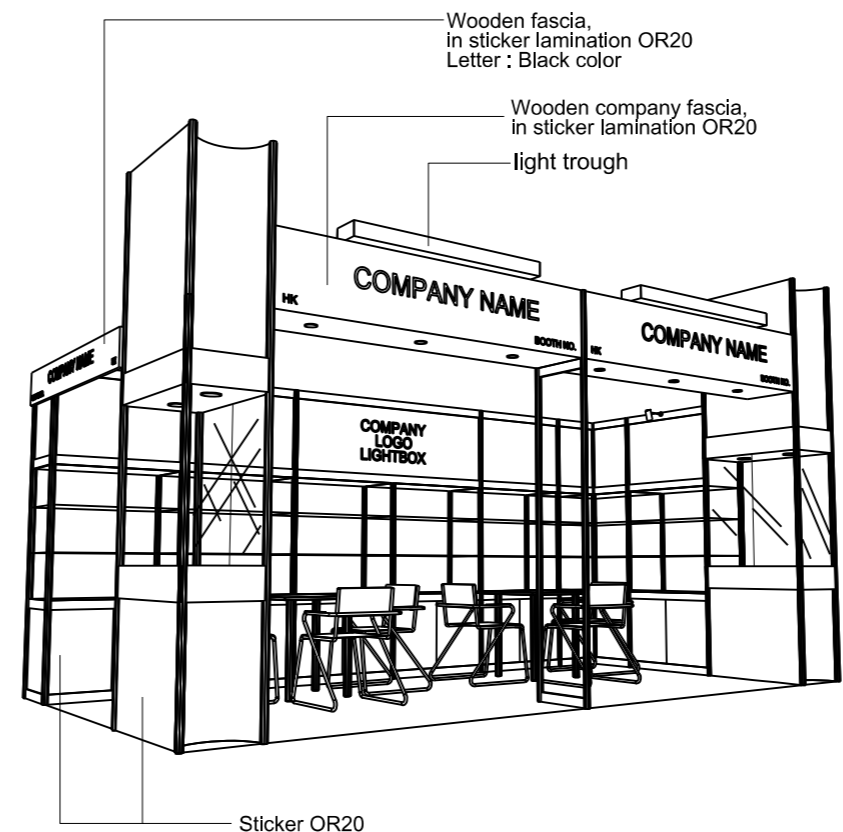

PERSPECTIVE N.T.S.



COLOUR PERSPECTIVE N.T.S.

BOOTH SPECIFICATION		QTY
	Tall showcase in light orange sticker lamination w/glass sliding door, 2 x 100W recess downlight, 2 x 50W uplight & downlight (1mW x 0.5mD x 3.5mH)	2
	Company logo lightbox w/ 4 x T5 tube (2mL)	1
	Tall showcase in light orange sticker lamination (without glass door), w/ 2 layers glass shelf, 3 x 50W halogen downlight, cabinet underneath (1mW x 0.5mD x 2.5mH)	7.5
	Square meeting table (0.7m X0.7m x 0.75mH)	2
	Black leather chair	6
	Longarmed spotlight w/23 watt energy saving lamp (yellow)	2
	Spotlight w/23 watt energy saving lamp (yellow)	4
	T5 tube inside light trough (for fascia)	2
	500w Square pin power socket	2
	50W Halogen light (for fascia)	6

IMPORTANT NOTICE
AMENDMENT OF BOOTH LIGHTING SPECIFICATIONS

ALL LIGHTS SPECIFIED AS 23 WATT ENERGY SAVING LAMPS (BOTH SPOTLIGHT/LONGARMED) ON THIS DRAWING WILL BE CHANGED TO **13 WATT LED LAMPS**, WITH EFFECT ON THE 1ST OF JANUARY 2019.

FILE PATH - L:\Local Fair Premium Booth 2011\SD-Layouts\SD-D-2dLAYOUT-update.dgn




NOTES UNLESS OTHERWISE SPECIFIED ALL DIMENSIONS ARE IN MM.	REVISION
.....
.....
.....


DATE:	16/03/2011	TITLE	PROJECT	SHEET
SCALE:	1 : 50 (A3)			
DRAWN BY:	CHERRY	Premium Booth SD-D-18-L Cnr	PREMIUM BOOTH	SD-D04a
CHECKED BY:				
		DATE:		

Premium Booth 6mW x 3mD RIGHT CORNER BOOTH

SD-D-18-R-CNR
6mW x 3mD x 3.5mH

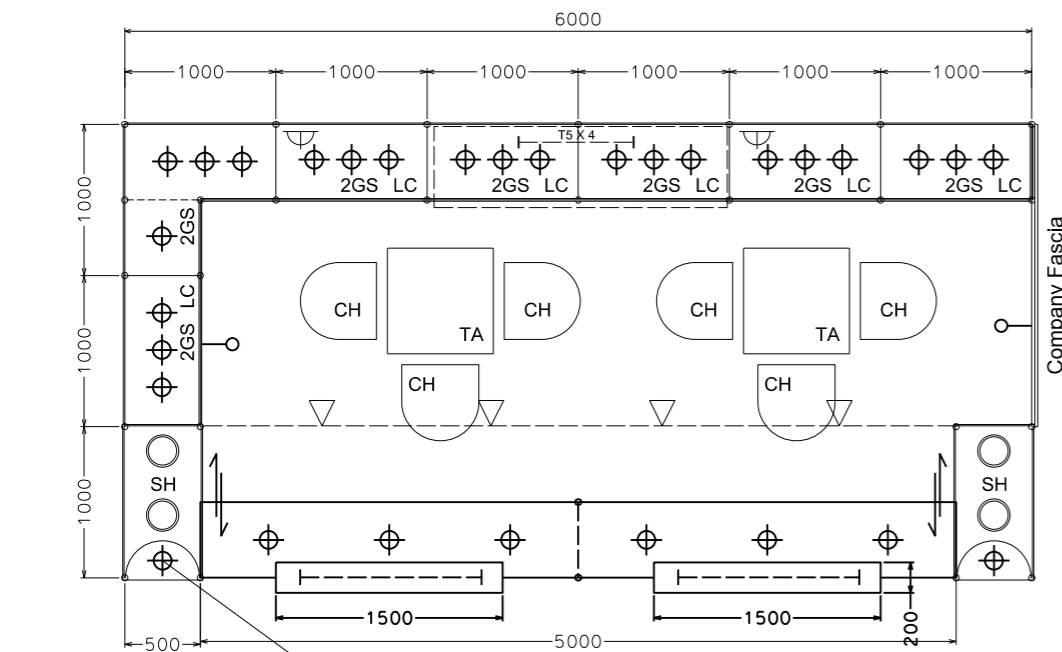


PLAN

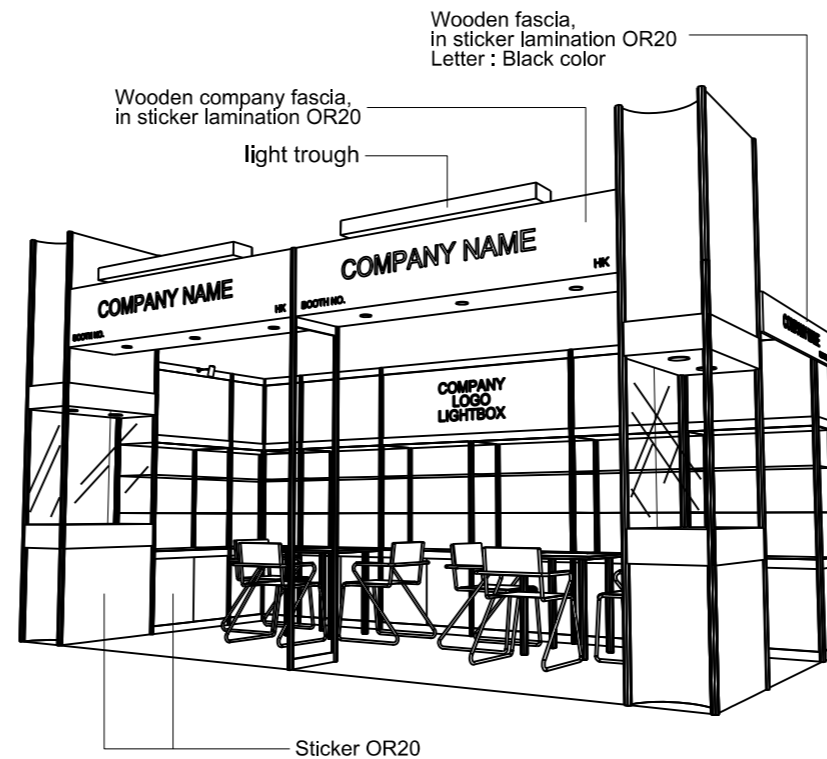

PERSPECTIVE N.T.S.



COLOUR PERSPECTIVE N.T.S.

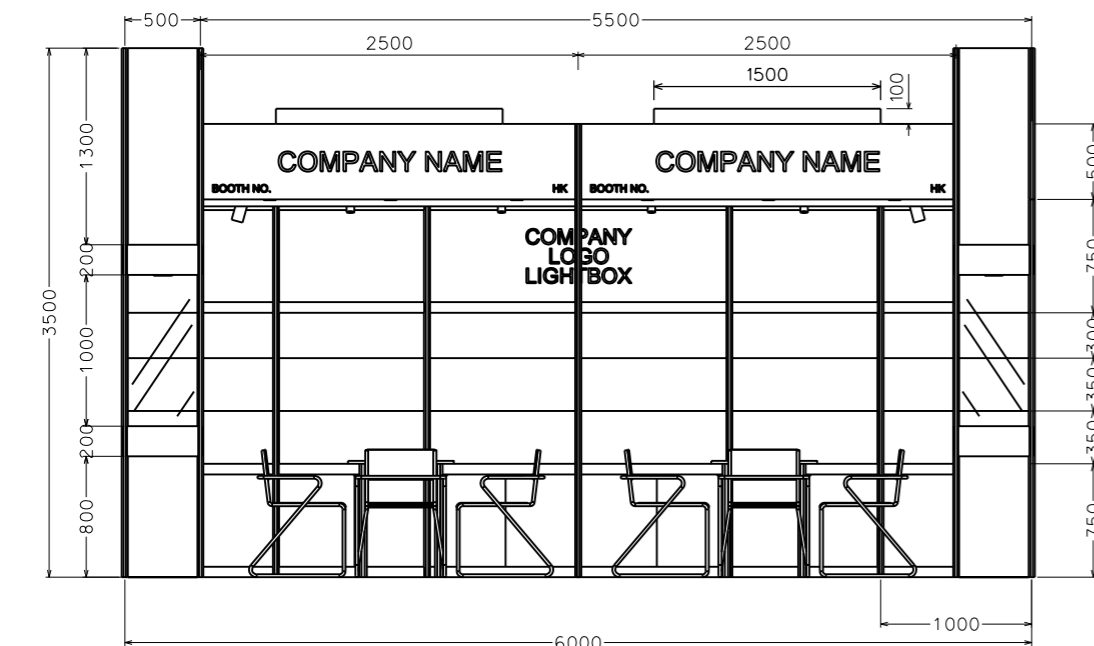

FRONT ELEVATION

BOOTH SPECIFICATION	QTY
Tall showcase in light orange sticker lamination w/glass sliding door, 2 x 100W recess downlight, 2 x 50W uplight & downlight (1mW x 0.5mD x 3.5mH)	2
Company logo lightbox w/ 4 x T5 tube (2mL)	1
Tall showcase in light orange sticker lamination (without glass door), w/ 2 layers glass shelf, 3 x 50W halogen downlight, cabinet underneath (1mW x 0.5mD x 2.5mH)	7.5
Square meeting table (0.7m X0.7m x 0.75mH)	2
Black leather chair	6
Longarmed spotlight w/23 watt energy saving lamp (yellow)	2
Spotlight w/23 watt energy saving lamp (yellow)	4
T5 tube inside light trough (for fascia)	2
500w Square pin power socket	2
50W Halogen light (for fascia)	6

IMPORTANT NOTICE
AMENDMENT OF BOOTH LIGHTING SPECIFICATIONS

ALL LIGHTS SPECIFIED AS 23 WATT ENERGY SAVING LAMPS (BOTH SPOTLIGHT/LONGARMED) ON THIS DRAWING WILL BE CHANGED TO **13 WATT LED LAMPS**, WITH EFFECT ON THE 1ST OF JANUARY 2019.

FILE PATH - L:\Local Fair Premium Booth 2011\SD-Layouts\SD-D-2dLay-out-update.dgn



NOTES UNLESS OTHERWISE SPECIFIED ALL DIMENSIONS ARE IN MM.

REVISION

DATE: 16/03/2011
SCALE: 1 : 50 (A3)
DRAWN BY: CHERRY
CHECKED BY:

TITLE
Premium Booth
SD-D-18-R
Cnr

PROJECT
PREMIUM BOOTH

DATE:

SHEET

SD-D04b