



# Premium Booth 3mW x 5mD Two sides open


SD-A-15  
3mW x 5mD x 3.5mH

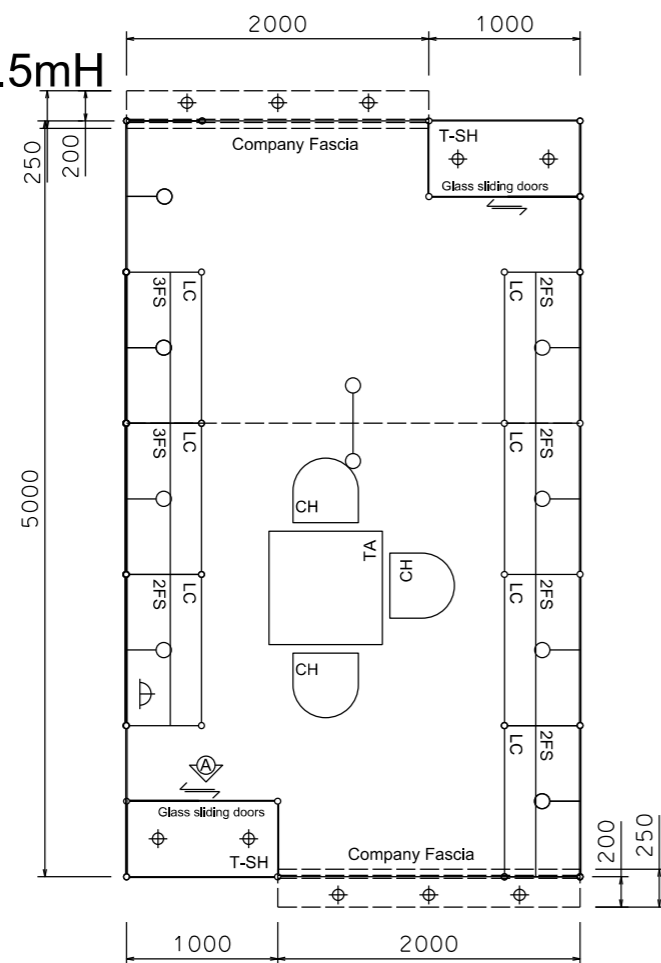


PLAN

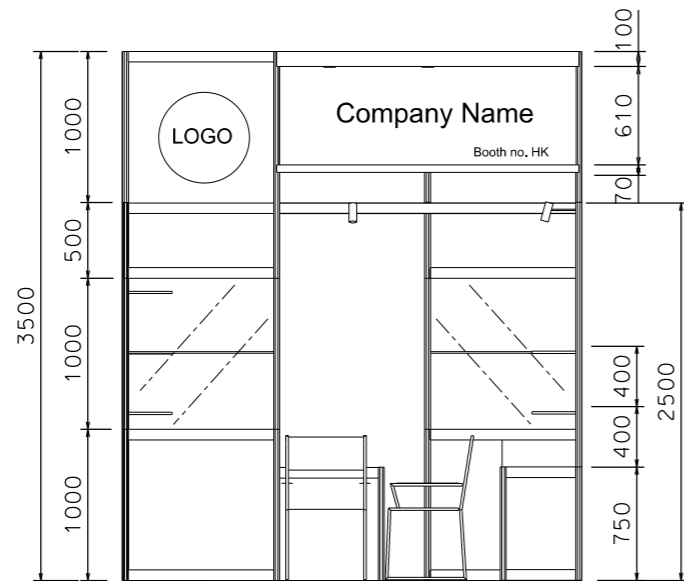

FRONT ELEVATION

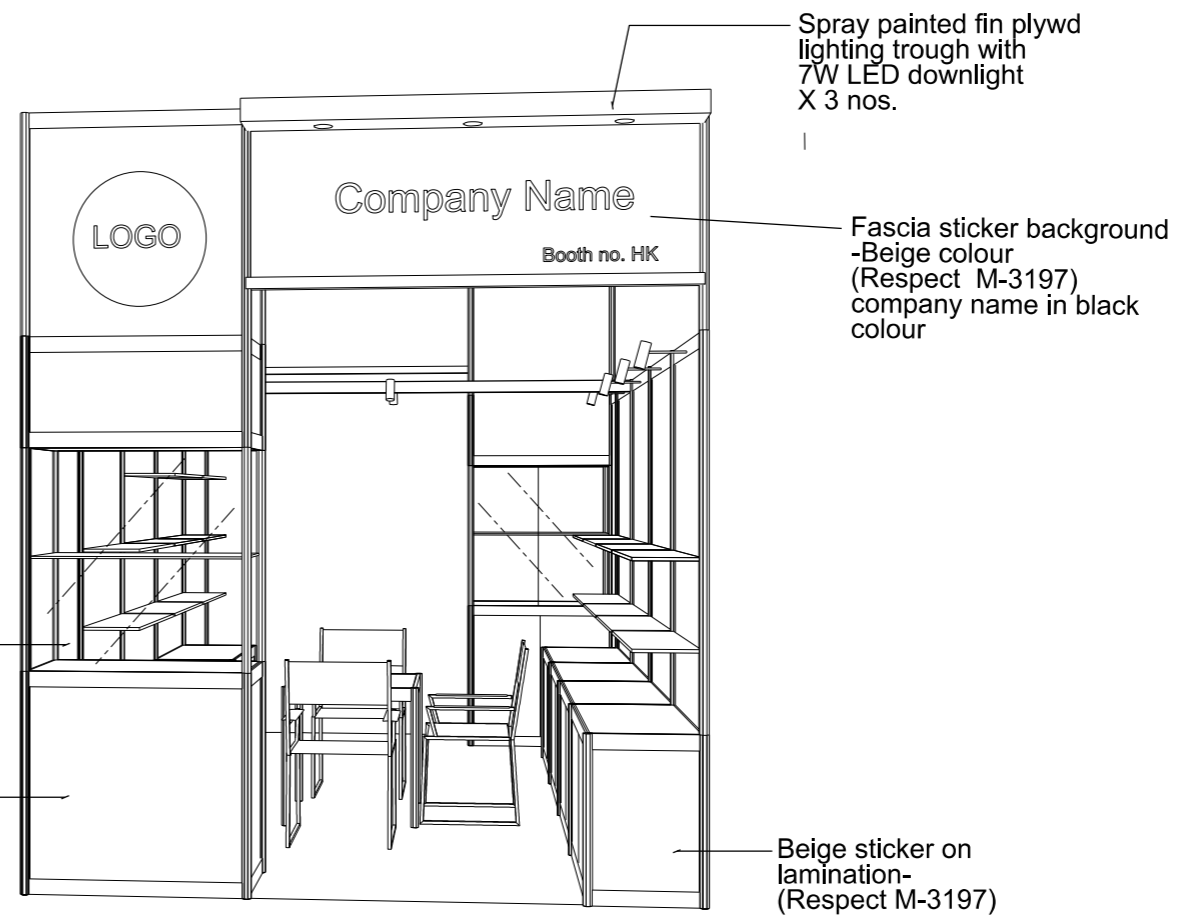

PERSPECTIVE N.T.S

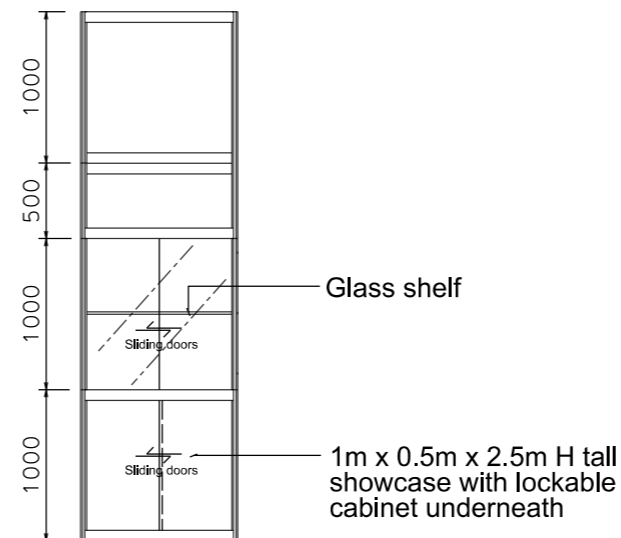

VIEW A

BOOTH SPECIFICATION		QTY
	Tall showcase in beige sticker lamination, 1 layer of glass shelf, 2x 7W LED downlights	2
	Lockable cabinet in beige sticker lamination (1mL x 0.5mD x 0.75mH)	7
	Wooden shelf (flat) (1mL x 0.3mD)	16
	Square meeting table (0.7m X0.7m x 0.75mH)	1
	Black leather chair	3
	13W LED Lamp Longarmed Spotlight (yellow)	10
	7W LED light (for fascia)	6
	500w Square pin power socket	1
	Company Logo	2

NOTES UNLESS OTHERWISE SPECIFIED ALL DIMENSIONS ARE IN MM.

.....  
.....  
.....

REVISION

DATE: 16-06-2020  
SCALE: 1 : 50 (A3)  
DRAWN BY: ..  
CHECKED BY: .....

TITLE  
Premium Booth SD-A-15


PROJECT  
PREMIUM BOOTH 3m x 5m  
DATE: XXXXXXXX

SHEET


SD-A03C

# Premium Booth 3mW x 5mD One side open


SD-A-15  
3mW x 5mD x 3.5mH

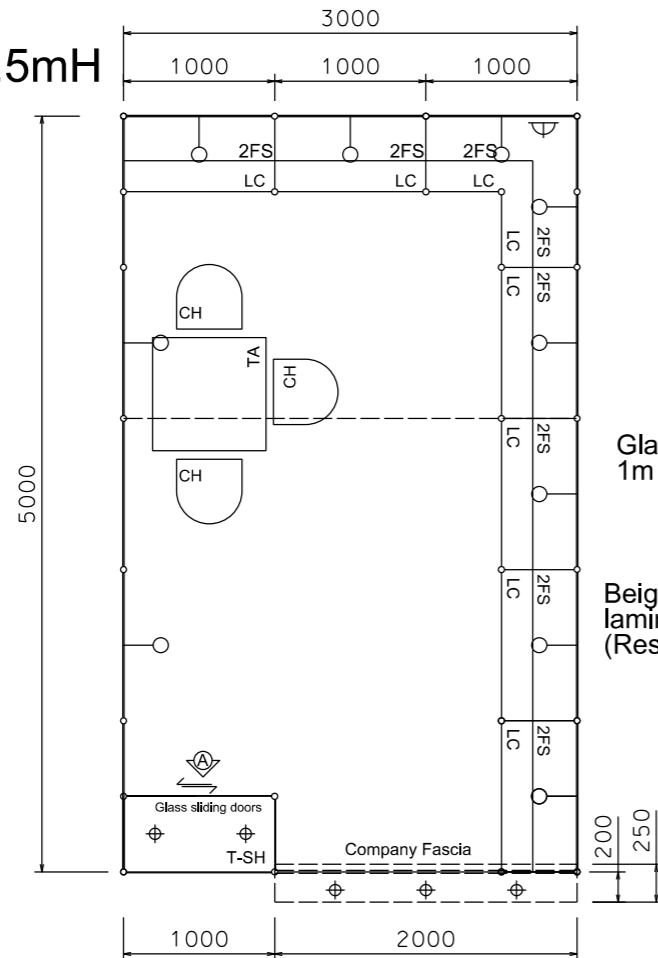

PLAN

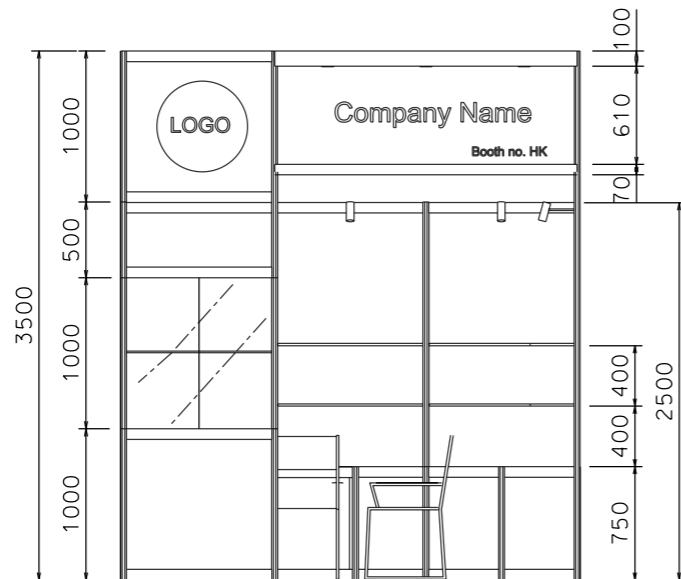

FRONT ELEVATION

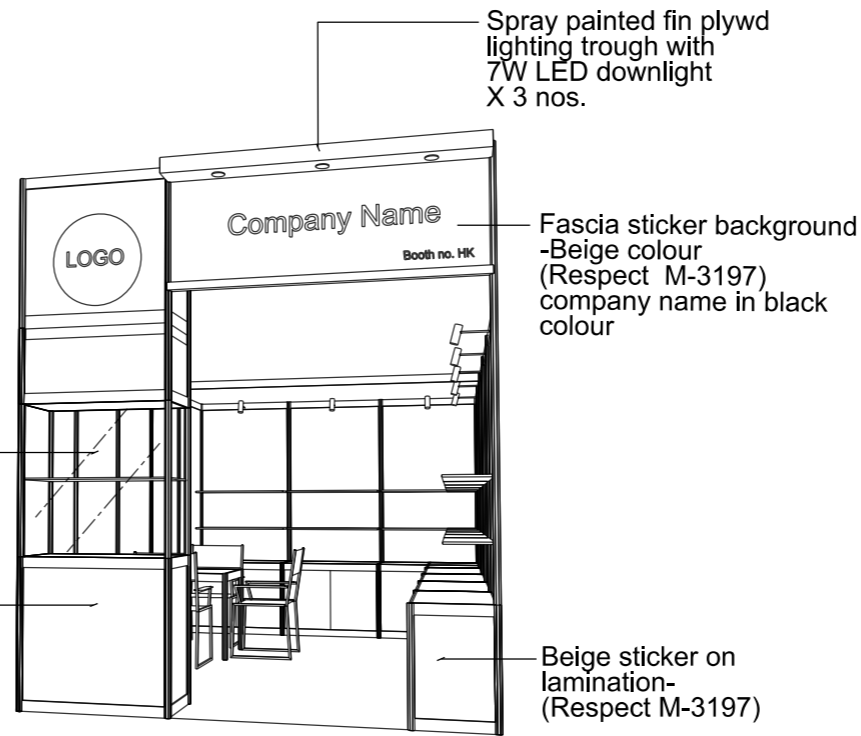


PERSPECTIVE N.T.S



COLOUR PERSPECTIVE N.T.S

BOOTH SPECIFICATION		QTY
	Tall showcase in beige sticker lamination, 1 layer of glass shelf, 2x 7W LED downlights	1
	Lockable cabinet in beige sticker lamination (1mL x 0.5mD x 0.75mH)	7.5
	Wooden shelf (flat) (1mL x 0.3mD)	16
	Square meeting table (0.7m X0.7m x 0.75mH)	1
	Black leather chair	3
	13W LED Lamp Longarmed Spotlight (yellow)	10
	7W LED light (for fascia)	3
	500w Square pin power socket	1
	Company Logo	1

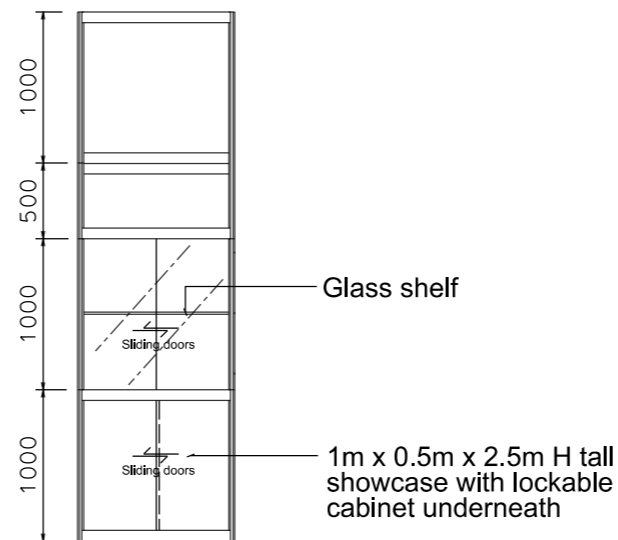

VIEW A

FILE PATH - L:\Local Fair Premium Booth 2011\SD-Layouts\SD-A layout\SD-A-Layout-New.dgn



NOTES UNLESS OTHERWISE SPECIFIED ALL DIMENSIONS ARE IN MM.

.....  
.....  
.....

.....  
.....  
.....

REVISION  
26-11-08  
31-12-2008  
15-01-2009  
09-02-2009  
12-05-2009  
18-05-2009  
15-07-2009  
08-01-2019

DATE: 08-01-2019  
SCALE: 1 : 50 (A3)  
DRAWN BY: ..  
CHECKED BY: .....


TITLE  
Premium Booth SD-A-15

PROJECT  
PREMIUM BOOTH 3m x 5m  
DATE: XXXXXXXX


SHEET  
SD-A03

# Premium Booth 3mW x 5mD Left side Corner Booth


SD-A-15-L Cnr  
3mW x 5mD x 3.5mH

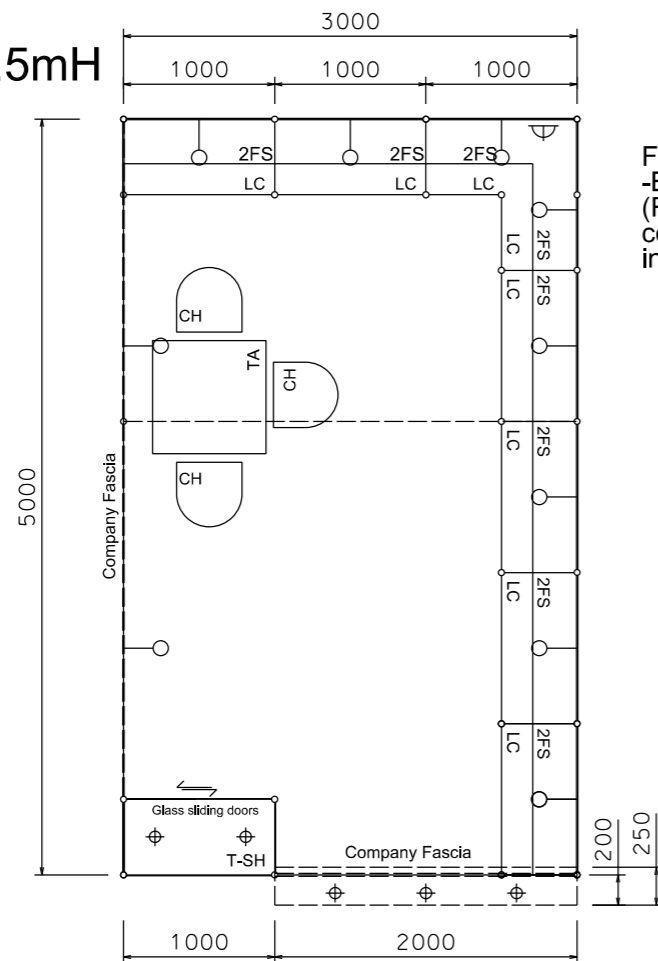

PLAN

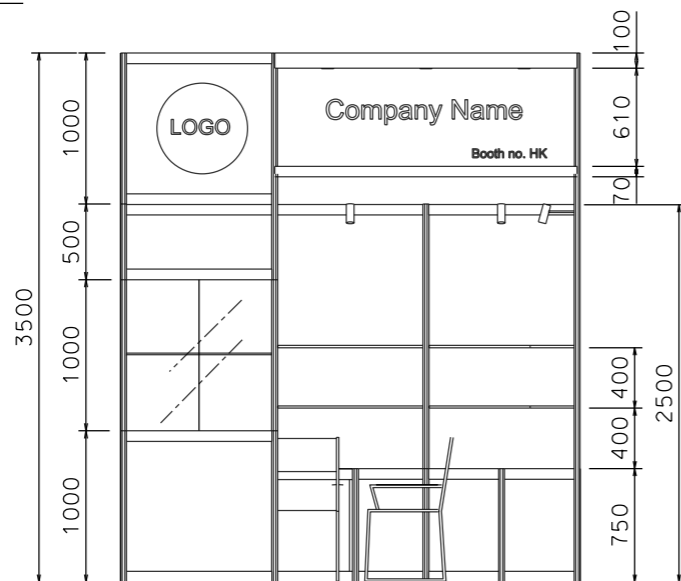

FRONT ELEVATION

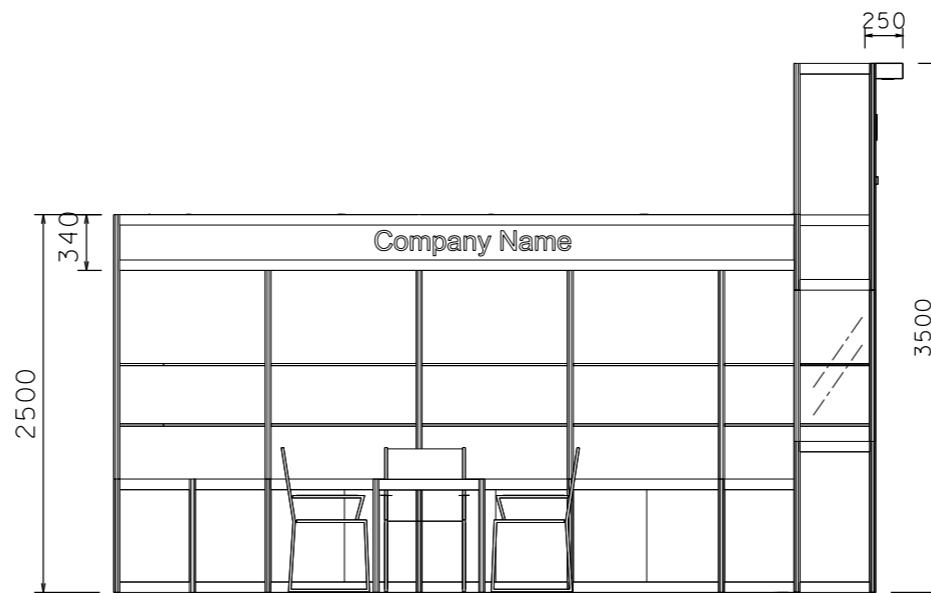

SIDE ELEVATION

Fascia sticker background -Beige colour (Respect M-3197) company name in black colour


Spray painted fin plywd lighting trough with 7W LED downlight X 3 nos.

Beige sticker on lamination- (Respect M-3197)

Beige sticker on lamination- (Respect M-3197)

Glass showcase 1m H x 0.5m D

PERSPECTIVE N.T.S

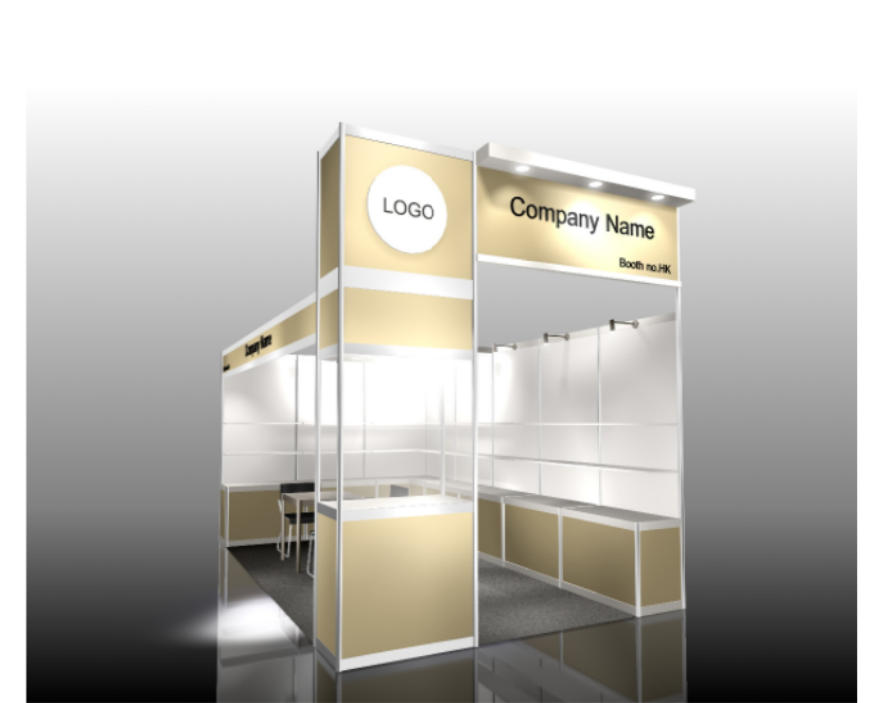

COLOUR PERSPECTIVE N.T.S

BOOTH SPECIFICATION		QTY
	Tall showcase in beige sticker lamination, 1 layer of glass shelf, 2x 7W LED downlights	1
	Lockable cabinet in beige sticker lamination (1mL x 0.5mD x 0.75mH)	7.5
	Wooden shelf (flat) (1mL x 0.3mD)	16
	Square meeting table (0.7m X0.7m x 0.75mH)	1
	Black leather chair	3
	13W LED Lamp Longarmed Spotlight (yellow)	10
	7W LED light (for fascia)	3
	500w Square pin power socket	1
	Company Logo	1

FILE PATH - L:\Local Fair Premium Booth 2011\SD-Layouts\SD-A-Layout-New.dgn



NOTES UNLESS OTHERWISE SPECIFIED ALL DIMENSIONS ARE IN MM.

.....  
.....  
.....

REVISION  
26-11-08  
31-12-2008  
15-01-2009  
09-02-2009  
18-05-2009  
15-07-2009  
21-01-2010  
08-01-2019

DATE: 08-01-2019  
SCALE: 1 : 50 (A3)  
DRAWN BY: ..  
CHECKED BY: .....

TITLE  
Premium Booth SD-A-15 Corner



PROJECT  
PREMIUM BOOTH 3m x 5m Corner  
DATE: XXXXXXXX

SHEET



SD-A03a

# Premium Booth 3mW x 5mD Right side Corner Booth

SD-A-15-R Cnr  
3mW x 5mD x 3.5mH

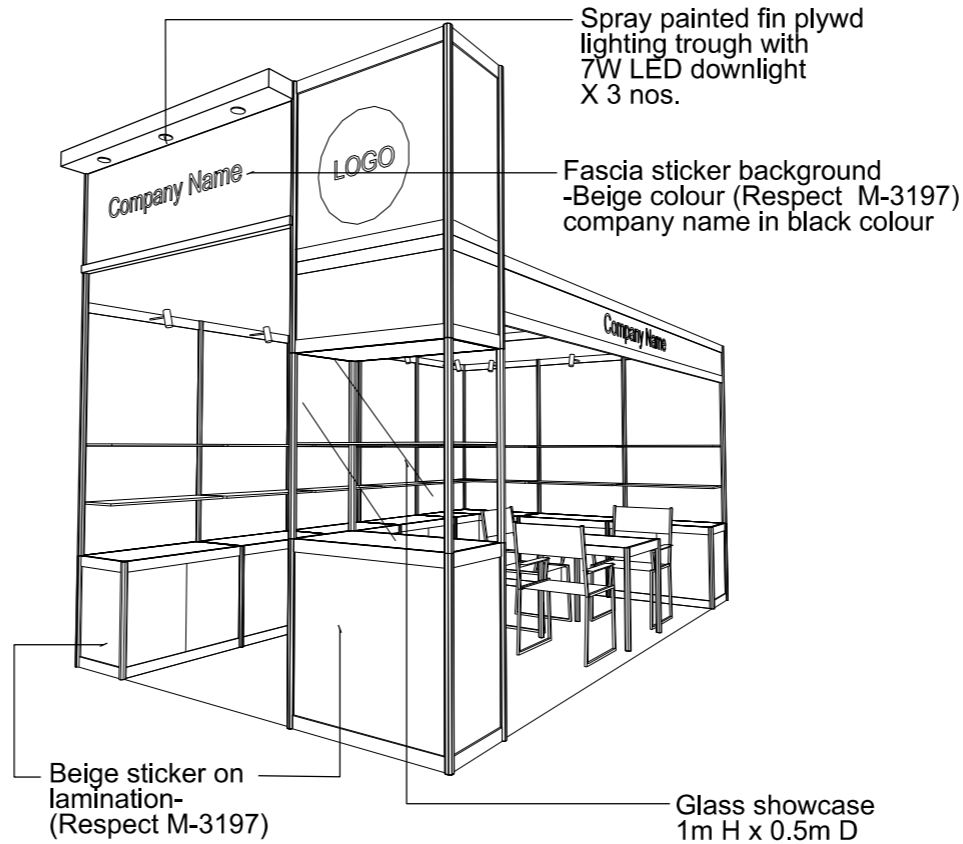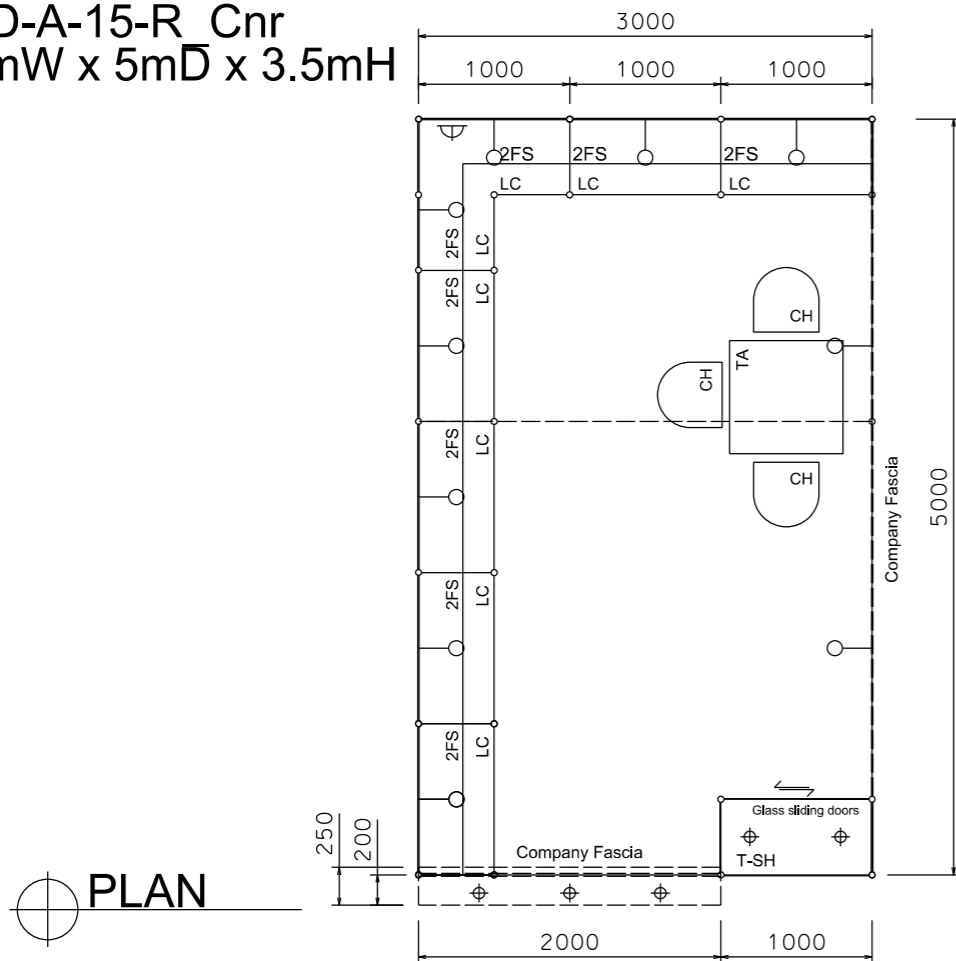

COLOUR PERSPECTIVE N.T.S

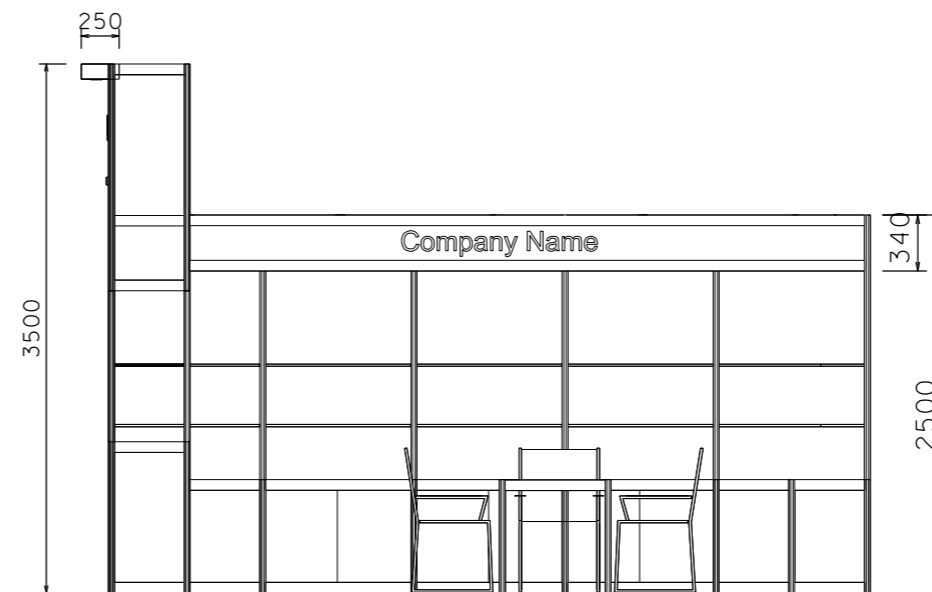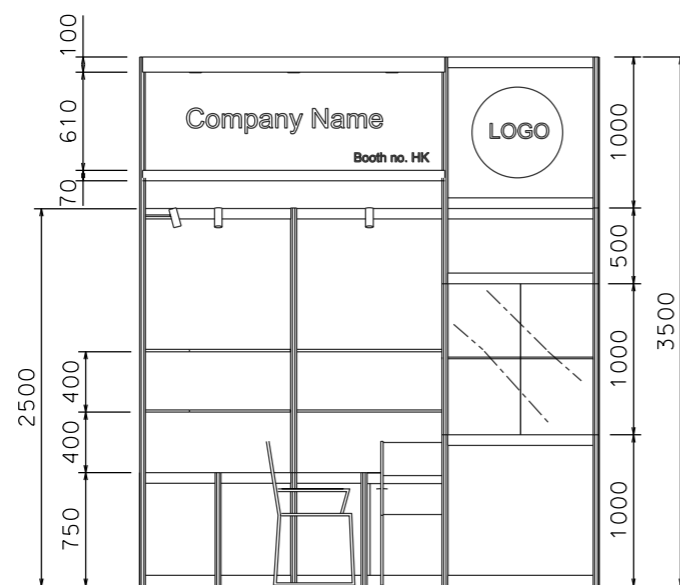

BOOTH SPECIFICATION		QTY
	Tall showcase in beige sticker lamination, 1 layer of glass shelf, 2x 7W LED downlights	1
	Lockable cabinet in beige sticker lamination (1mL x 0.5mD x 0.75mH)	7.5
	Wooden shelf (flat) (1mL x 0.3mD)	16
	Square meeting table (0.7m X0.7m x 0.75mH)	1
	Black leather chair	3
	13W LED Lamp Longarmed Spotlight (yellow)	10
	7W LED light (for fascia)	3
	500w Square pin power socket	1
	Company Logo	1

FILE PATH - L:\Local Fair Premium Booth 2011\SD-Layouts\SD-A layout\SD-A-Layout-New.dgn



NOTES UNLESS OTHERWISE SPECIFIED ALL DIMENSIONS ARE IN MM.

.....  
.....  
.....

REVISION  
26-11-08  
31-12-2008  
15-01-2009  
09-02-2009  
18-05-2009  
15-07-2009  
21-01-2010  
08-01-2019

DATE: 08-01-2019  
SCALE: 1 : 50 (A3)  
DRAWN BY: ..  
CHECKED BY: .....

TITLE  
Premium Booth SD-A-15 Corner


PROJECT  
PREMIUM BOOTH 3m x 5m Corner  
DATE: XXXXXXXX

SHEET


SD-A03b

# Premium Booth 5mW x 3mD One side open

SD-A-W15  
5mW x 3mD x 3.5mH

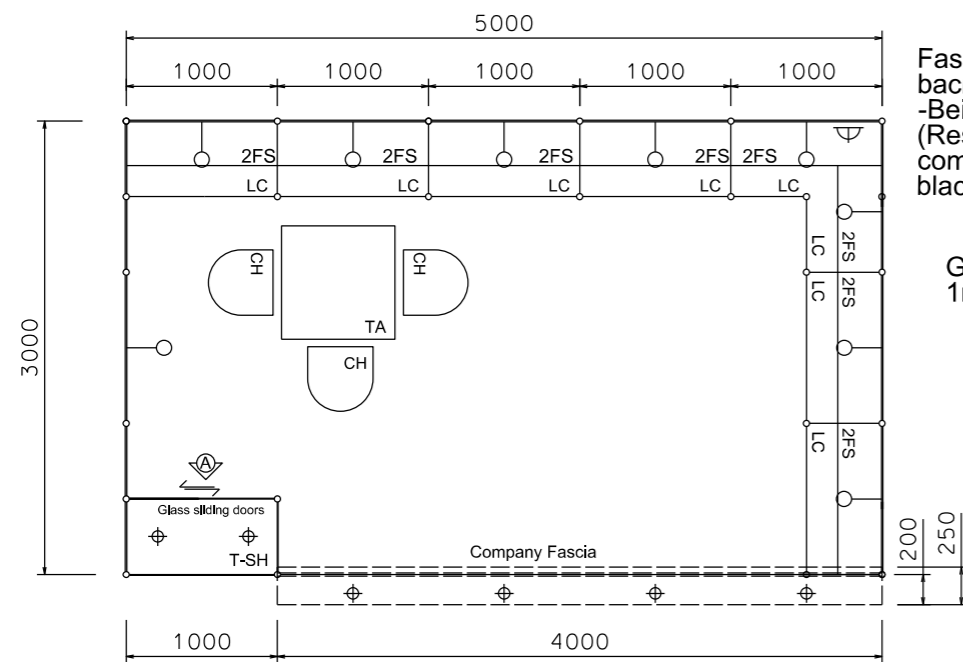


PLAN

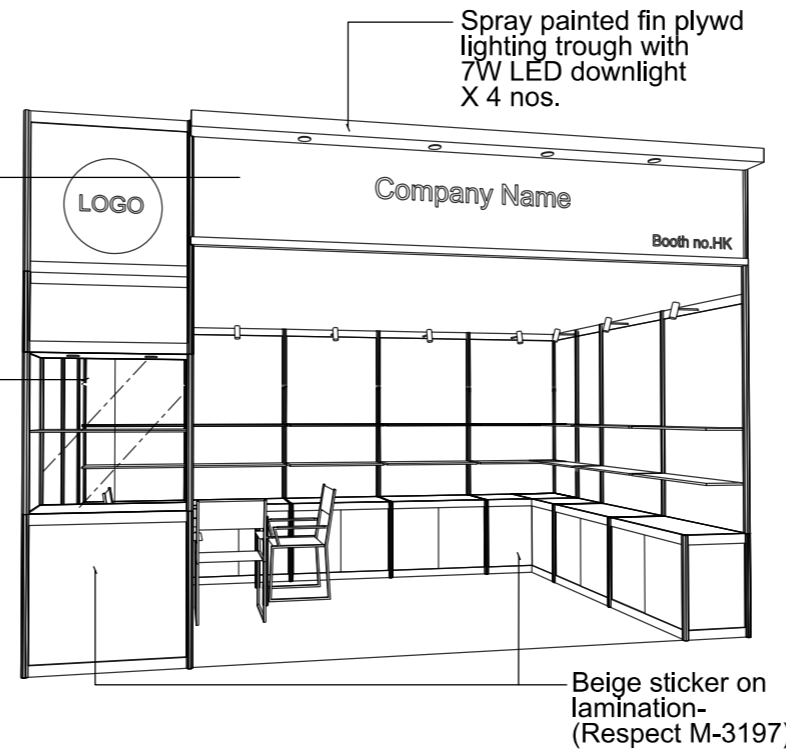


PERSPECTIVE N.T.S



COLOUR PERSPECTIVE N.T.S

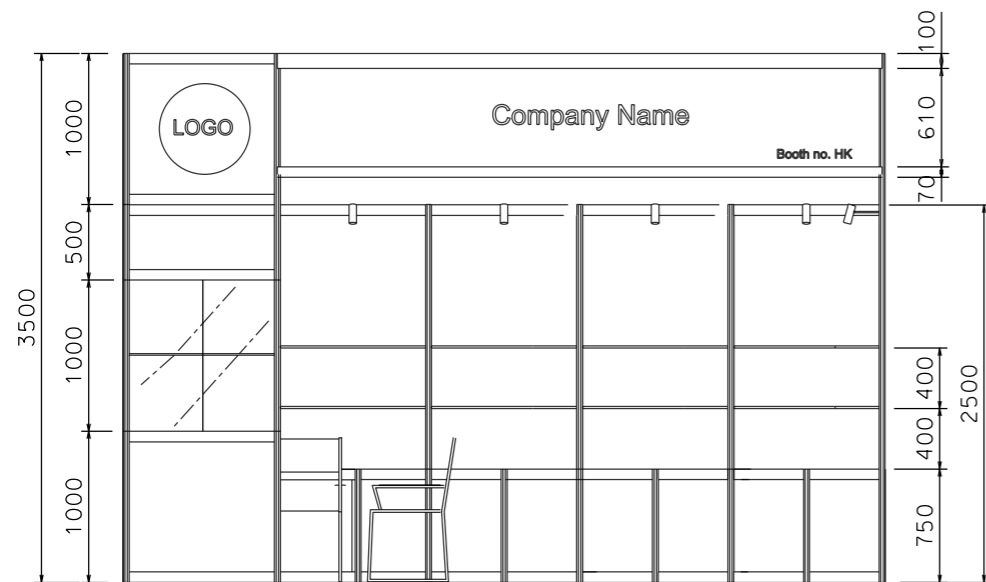

FRONT ELEVATION

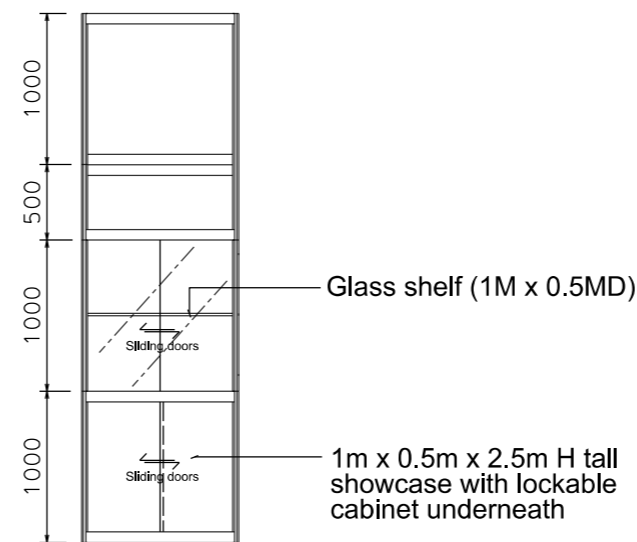

VIEW A

BOOTH SPECIFICATION		QTY
	Tall showcase in beige sticker lamination, 1 layer of glass shelf, 2x 7W LED downlights	1
	Lockable cabinet in beige sticker lamination (1mL x 0.5mD x 0.75mH)	7.5
	Wooden shelf (flat) (1mL x 0.3mD)	16
	Square meeting table (0.7m X0.7m x 0.75mH)	1
	Black leather chair	3
	13W LED Lamp Longarmed Spotlight (yellow)	9
	7W LED light (for fascia)	4
	500w Square pin power socket	1
	Company Logo	1

FILE PATH - L:\Local Fair Premium Booth 2011\SD-Layouts\SD-A layout\SD-A-Layout-New.dgn



NOTES UNLESS OTHERWISE SPECIFIED ALL DIMENSIONS ARE IN MM.

.....  
.....  
.....

REVISION  
09-02-2009  
18-05-2009  
15-07-2009  
21-01-2010  
08-01-2019

DATE: 08-01-2019  
SCALE: 1 : 50 (A3)  
DRAWN BY: ..  
CHECKED BY: .....


TITLE  
Premium Booth SD-A-W15

PROJECT  
PREMIUM BOOTH 5m x 3m  
DATE: XXXXXXXX


SHEET  
SD-A04

# Premium Booth 5mW x 3mD Left Corner Booth

SD-A-W15 L-Cnr  
5mW x 3mD x 3.5mH

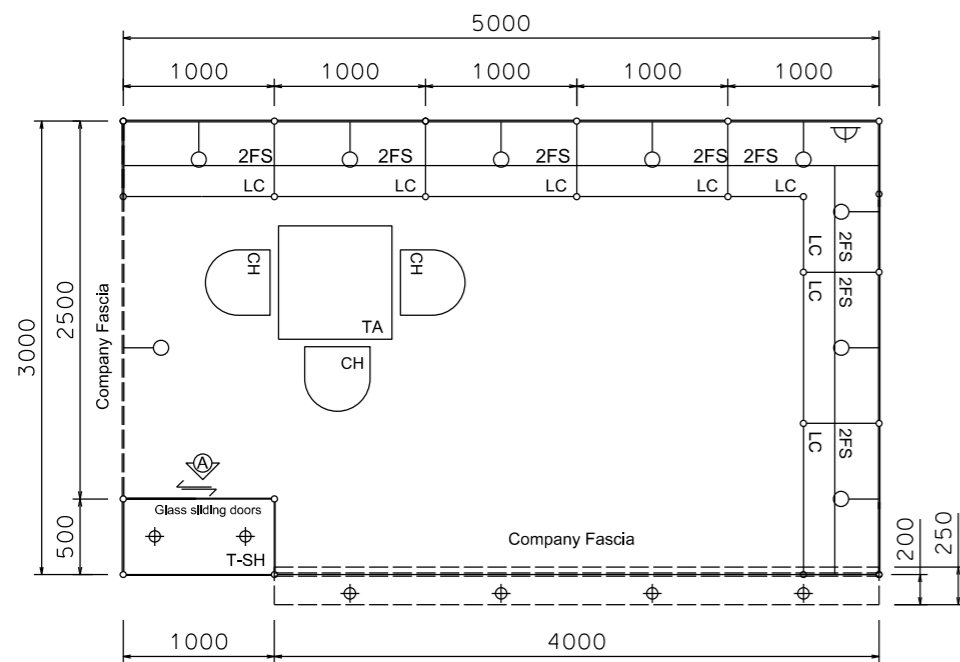


PLAN

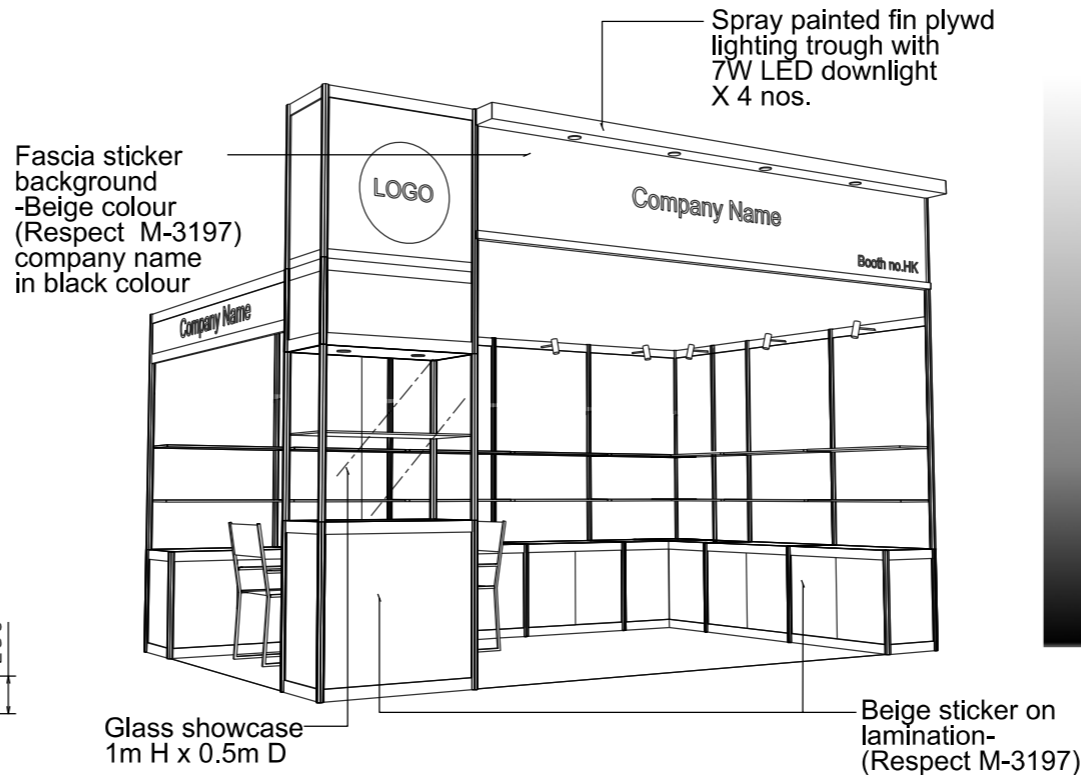


PERSPECTIVE N.T.S



COLOUR PERSPECTIVE N.T.S

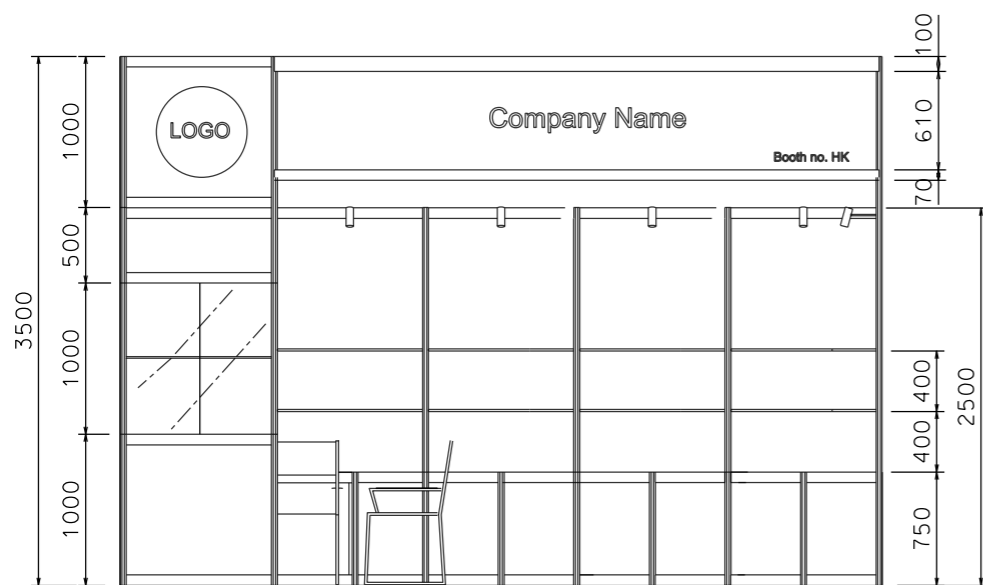

FRONT ELEVATION

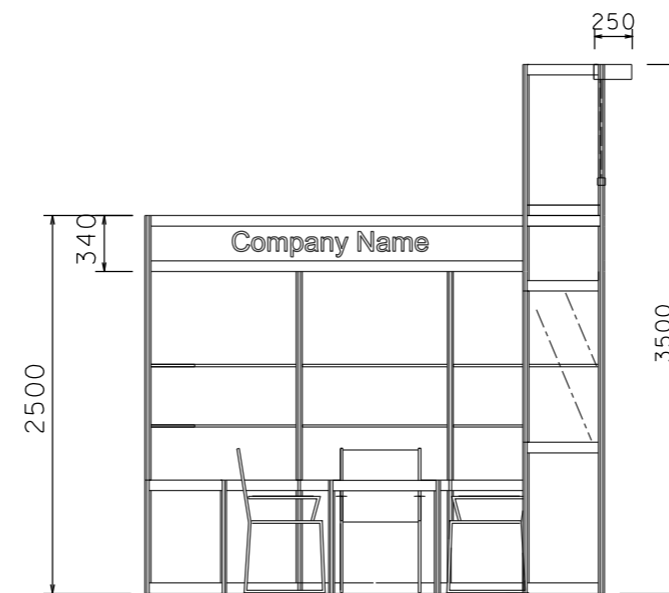

SIDE ELEVATION

BOOTH SPECIFICATION		QTY
	Tall showcase in beige sticker lamination, 1 layer of glass shelf, 2x 7W LED downlights	1
	Lockable cabinet in beige sticker lamination (1mL x 0.5mD x 0.75mH)	7.5
	Wooden shelf (flat) (1mL x 0.3mD)	16
	Square meeting table (0.7m X0.7m x 0.75mH)	1
	Black leather chair	3
	13W LED Lamp Longarmed Spotlight (yellow)	9
	7W LED light (for fascia)	4
	500w Square pin power socket	1
	Company Logo	1

FILE PATH - L:\Local Fair Premium Booth 2011\SD-Layouts\SD-A layout\SD-A-Layout-New.dgn



NOTES UNLESS OTHERWISE SPECIFIED ALL DIMENSIONS ARE IN MM.

.....

.....

.....

REVISION

09-02-2009 .

18-05-2009

15-07-2009

21-01-2010

08-01-2019

DATE: 08-01-2019

SCALE: 1 : 50 (A3)

DRAWN BY: ..

CHECKED BY: .....

TITLE

Premium Booth SD-A-W15 L Corner

PROJECT

PREMIUM BOOTH 5m x 3m CORNER

DATE: XXXXXXXX


SHEET

SD-A04a


# Premium Booth 5mW x 3mD Right Corner Booth

SD-A-W15 R-Cnr  
5mW x 3mD x 3.5mH

Spray painted fin plywd  
lighting trough with  
7W LED downlight  
X 4 nos.

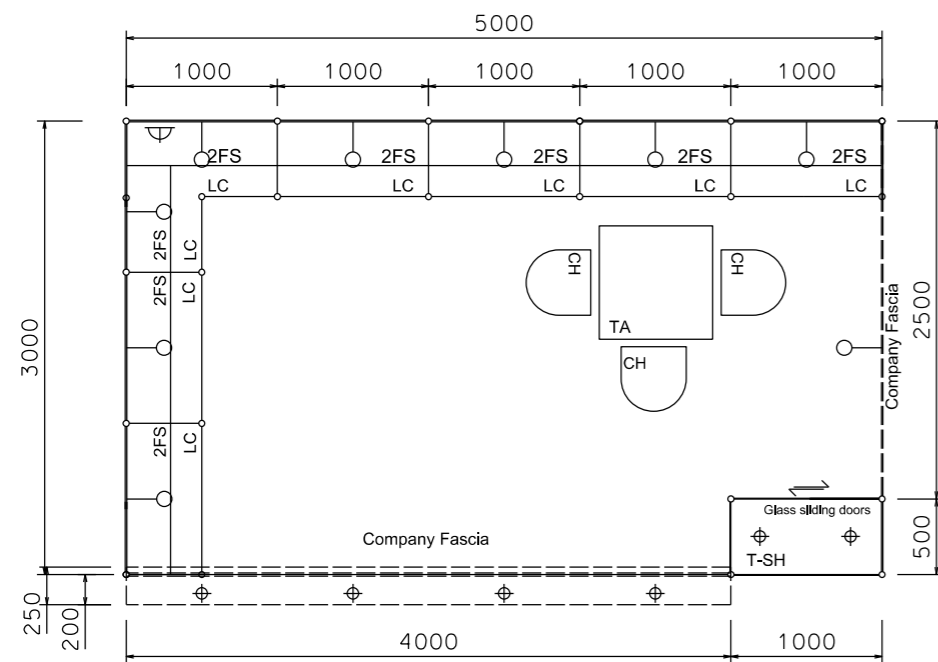


PLAN

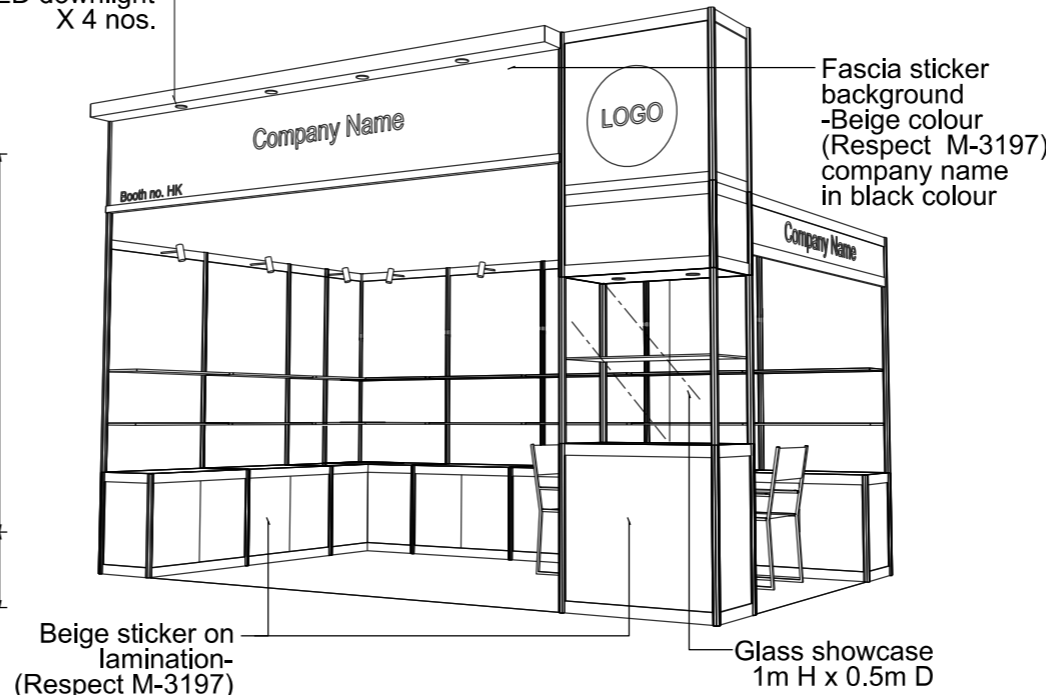


PERSPECTIVE N.T.S



COLOUR PERSPECTIVE N.T.S

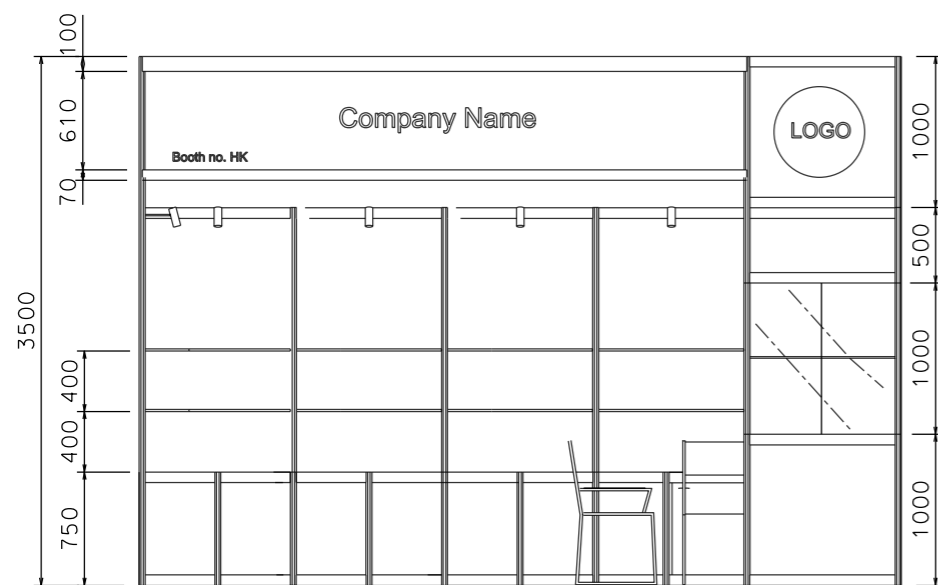

FRONT ELEVATION

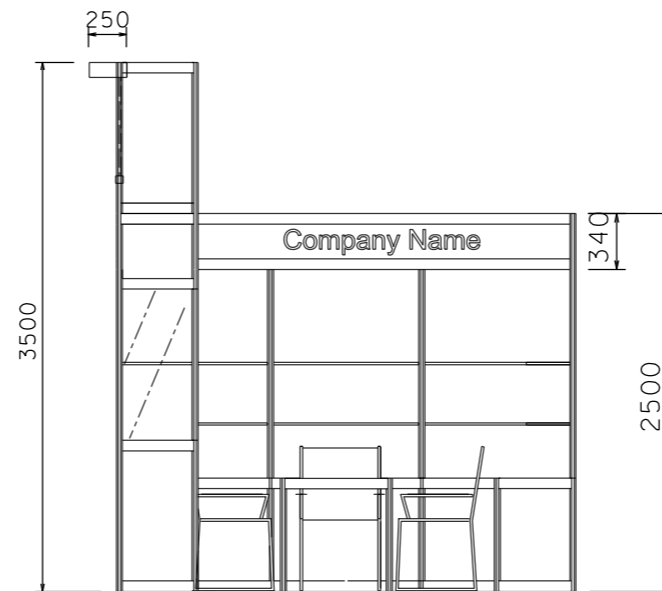

SIDE ELEVATION

BOOTH SPECIFICATION		QTY
	Tall showcase in beige sticker lamination, 1 layer of glass shelf, 2x 7W LED downlights	1
	Lockable cabinet in beige sticker lamination (1mL x 0.5mD x 0.75mH)	7.5
	Wooden shelf (flat) (1mL x 0.3mD)	16
	Square meeting table (0.7m X0.7m x 0.75mH)	1
	Black leather chair	3
	13W LED Lamp Longarmed Spotlight (yellow)	9
	7W LED light (for fascia)	4
	500w Square pin power socket	1
	Company Logo	1

FILE PATH - L:\Local Fair Premium Booth 2011\SD-Layouts\SD-A-Layout-New.dgn



NOTES UNLESS OTHERWISE SPECIFIED ALL DIMENSIONS ARE IN MM.

.....  
.....  
.....

.....  
.....  
.....

REVISION  
18-05-2009 .  
15-07-2009  
21-01-2010  
08-01-2019

DATE: 08-01-2019  
SCALE: 1 : 50 (A3)  
DRAWN BY: ..  
CHECKED BY: .....


TITLE  
Premium Booth  
SD-A-W15  
R Corner

PROJECT  
PREMIUM BOOTH  
5m x 3m  
CORNER  
DATE: XXXXXXXX


SHEET  
SD-A04b

# Premium Booth 5mW x 3mD One side open

SD-C-W15  
5mW x 3mD x 3.5mH

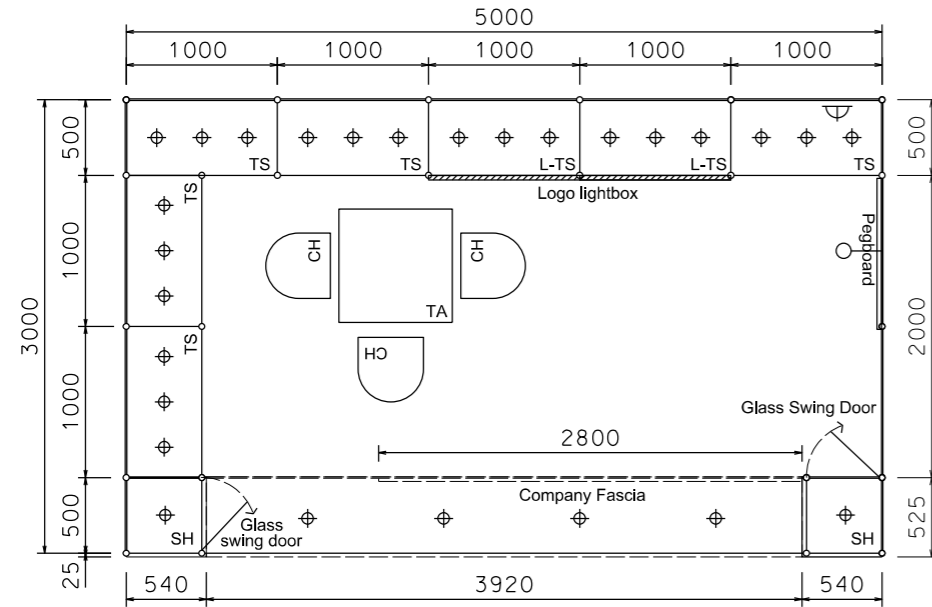


PLAN

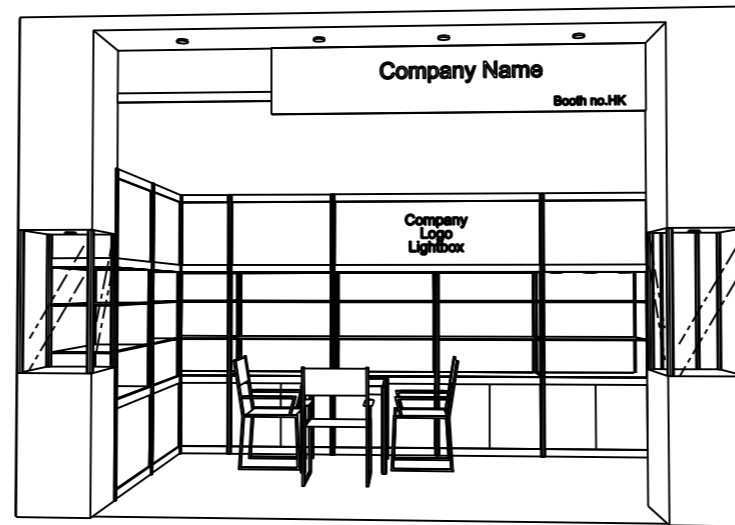

PERSPECTIVE N.T.S



COLOUR PERSPECTIVE N.T.S

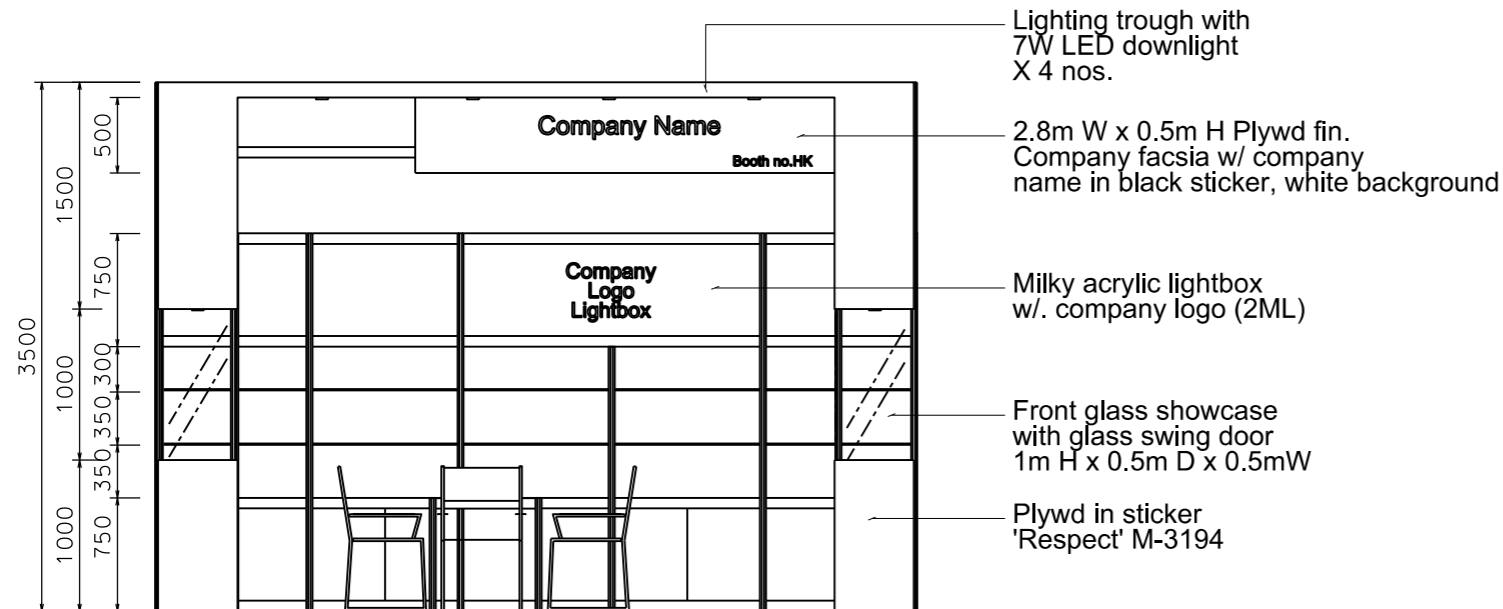

FRONT ELEVATION

BOOTH SPECIFICATION		QTY
	Tall showcase with 2 layer of glass shelf (with no door), 3x 7W LED downlights, with cabinet underneath	7
	Front showcase in sticker lamination finish with glass swing door w/ x1 (7W) LED downlight (no glass shelf)	2
	Pegboard w/. 30 hooks (1mW x 2.5mH)	1
	Square meeting table (0.7m X0.7m x 0.75mH)	1
	Black leather chair	3
	Longarmed spotlight w/13 watt LED lamp (yellow)	1
	7W LED light (for fascia)	4
	500w Square pin power socket	1
	Company Logo Lightbox (2mL x 0.75mH))	1

FILE PATH - L:\Local Fair Premium Booth 2011\SD-Layouts\SD-C layout\SD-C-2d.layout\_update\_13.w.dgn



NOTES UNLESS OTHERWISE SPECIFIED ALL DIMENSIONS ARE IN MM.

.....  
.....  
.....

.....  
.....  
.....

REVISION  
13-02-2009  
08-07-2009  
14-09-2009  
20-01-2010  
22-01-2010  
08-01-2019

DATE: 08-01-2019  
SCALE: 1 : 50 (A3)  
DRAWN BY: ..  
CHECKED BY: .....

TITLE  
Premium Booth SD-C-W15


PROJECT  
PREMIUM BOOTH 5m x 3m  
DATE: XXXXXXXX

SHEET  
SD-C04




# Premium Booth 5mW x 3mD Left Corner Booth

SD-C-W15 L-Cnr  
5mW x 3mD x 3.5mH

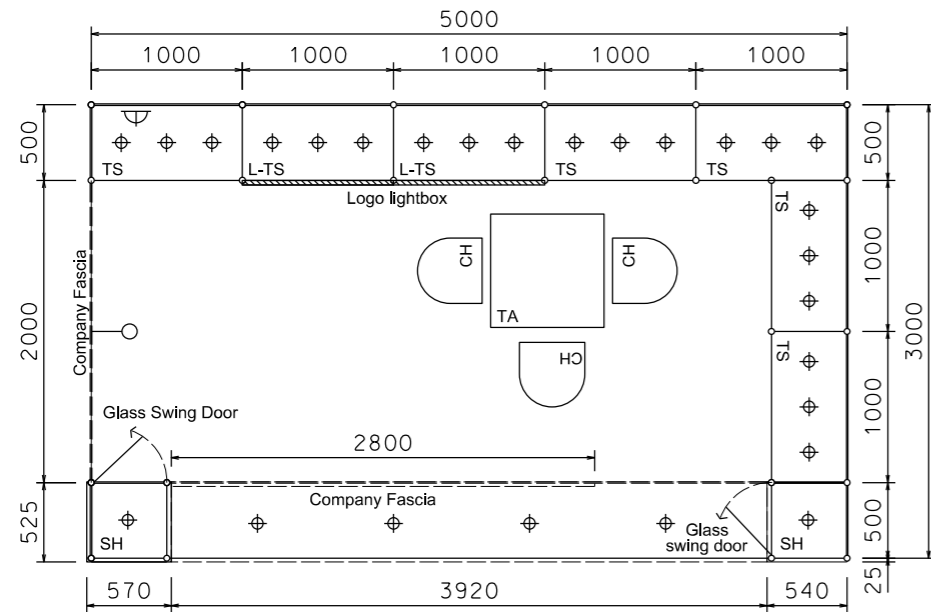


PLAN


Fascia sticker background - white  
Company name letter - black

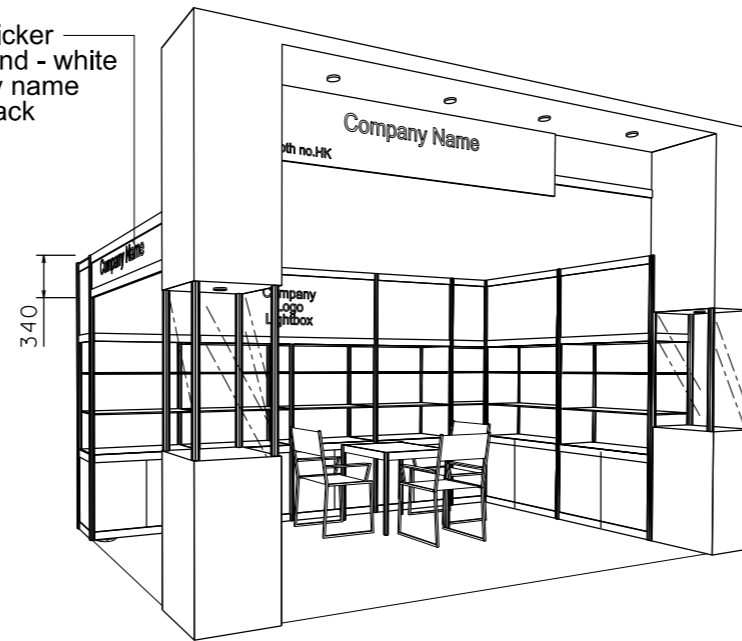

PERSPECTIVE N.T.S

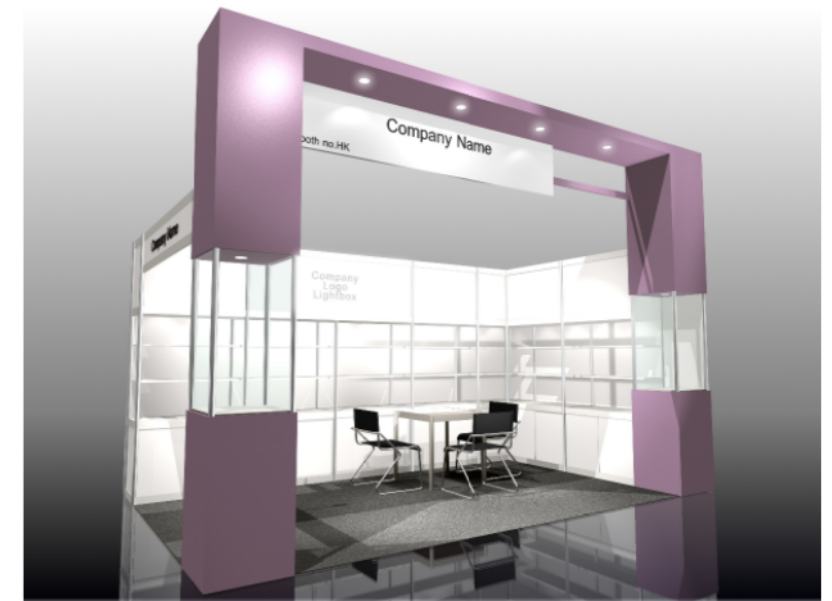

COLOUR PERSPECTIVE N.T.S

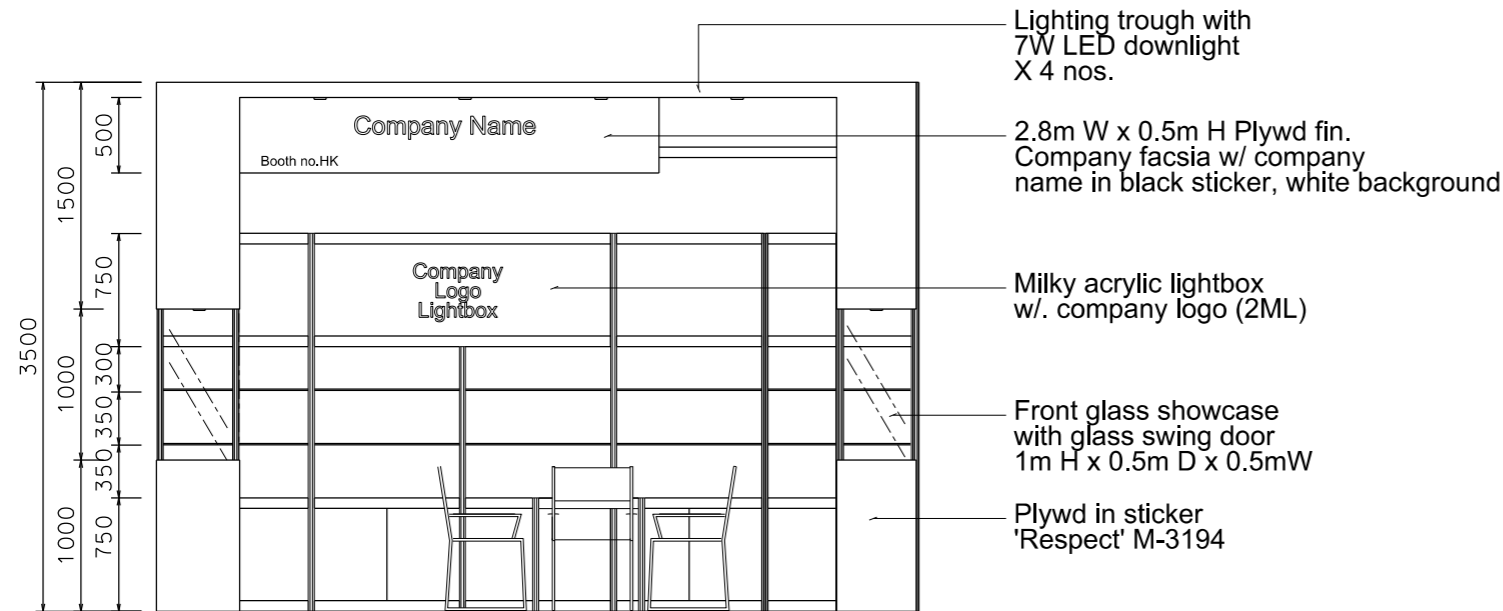

FRONT ELEVATION

BOOTH SPECIFICATION		QTY
	Tall showcase with 2 layer of glass shelf (with no door), 3x 7W LED downlights, with cabinet underneath	7
	Front showcase in sticker lamination finish with glass swing door w/ x1(7W) LED downlight (no glass shelf)	2
	Square meeting table (0.7m X0.7m x 0.75mH)	1
	Black leather chair	3
	Longarmed spotlight w/13 watt LED lamp (yellow)	1
	7W LED light (for fascia)	4
	500w Square pin power socket	1
	Company Logo Lightbox (2mL x 0.75mH)	1

FILE PATH - L:\Local Fair Premium Booth 2011\SD-Layouts\SD-C layout\SD-C-2d.layout\_update\_13w.dgn



NOTES UNLESS OTHERWISE SPECIFIED ALL DIMENSIONS ARE IN MM.

.....  
.....  
.....

REVISION  
13-02-2009  
08-07-2009  
14-09-2009  
20-01-2010  
22-01-2010  
08-01-2019

DATE: 08-01-2019  
SCALE: 1 : 50 (A3)  
DRAWN BY: ..  
CHECKED BY: .....

TITLE  
Premium Booth  
SD-C-W15  
L-Corner


PROJECT  
PREMIUM BOOTH  
5m x 3m  
Corner  
DATE: XXXXXXXX

SHEET


SD-C04b

# Premium Booth 5mW x 3mD Right Corner Booth


SD-C-W15 R-Cnr  
5mW x 3mD x 3.5mH

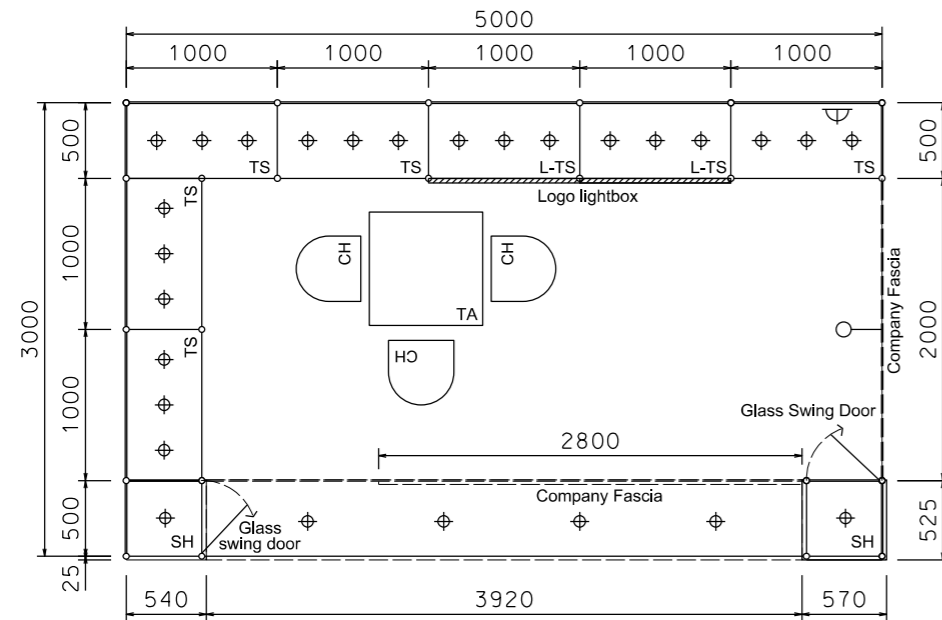


PLAN

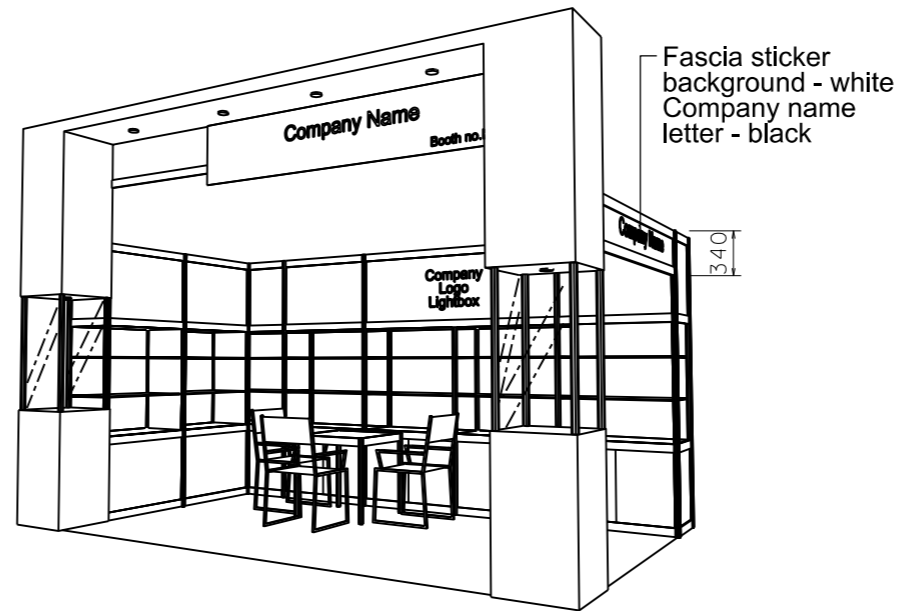

PERSPECTIVE N.T.S.

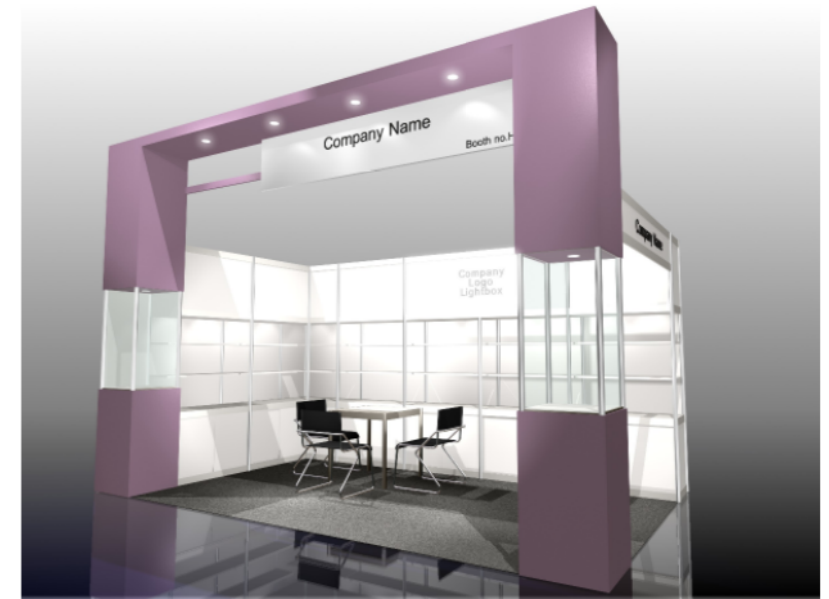

COLOUR PERSPECTIVE N.T.S.

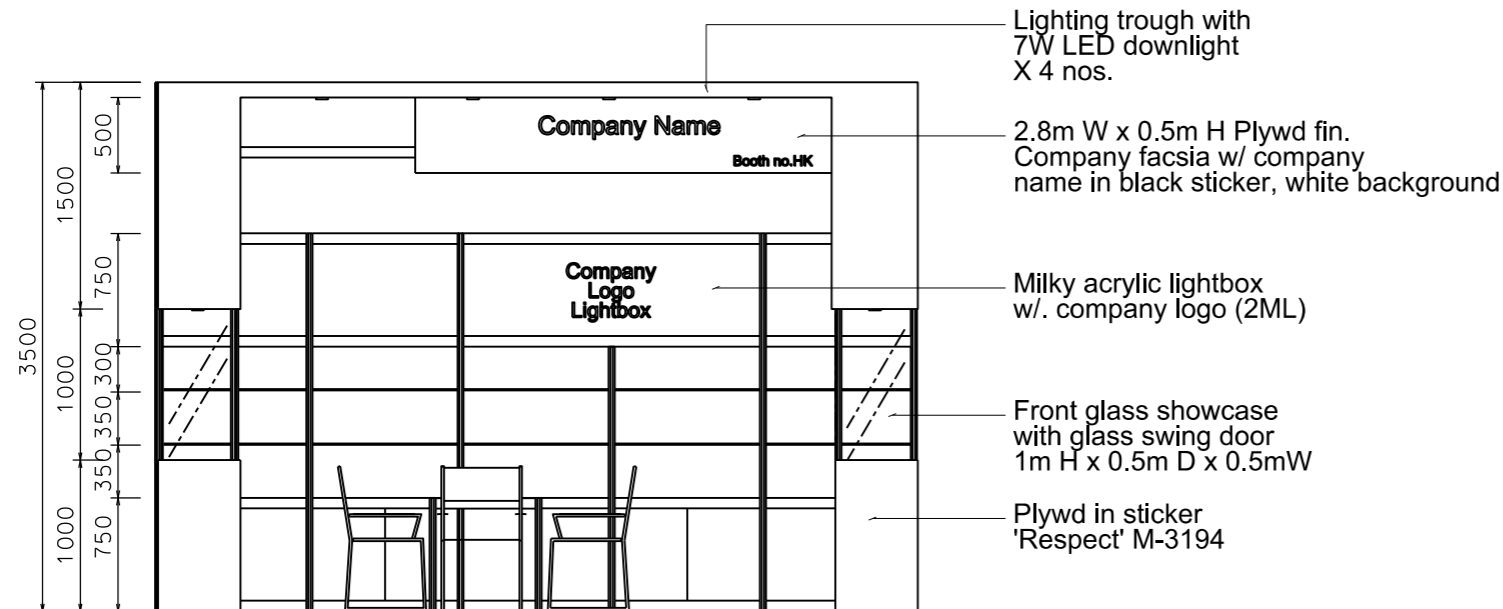

FRONT ELEVATION

BOOTH SPECIFICATION		QTY
	Tall showcase with 2 layer of glass shelf (with no door), 3x 7W LED downlights, with cabinet underneath	7
	Front showcase in sticker lamination finish with glass swing door w/ x1(7W) LED downlight (no glass shelf)	2
	Square meeting table (0.7m X0.7m x 0.75mH)	1
	Black leather chair	3
	Longarmed spotlight w/13 watt LED lamp (yellow)	1
	7W LED light (for fascia)	4
	500w Square pin power socket	1
	Company Logo Lightbox (2mL x 0.75mH)	1

FILE PATH - L:\Local Fair Premium Booth 2011\SD-Layouts\SD-C layout\SD-C-2d.layout\_update\_13.w.dgn



NOTES UNLESS OTHERWISE SPECIFIED ALL DIMENSIONS ARE IN MM.

.....  
.....  
.....

REVISION  
13-02-2009  
14-09-2009  
22-01-2010  
08-01-2019

DATE: 08-01-2019  
SCALE: 1 : 50 (A3)  
DRAWN BY: ..  
CHECKED BY: .....

TITLE  
Premium Booth  
SD-C-W15  
R-Corner

PROJECT  
PREMIUM BOOTH  
5m x 3m  
Corner  
DATE: XXXXXXXX


SHEET  
SD-C04a

# Premium Booth 3mW x 5mD One side open


SD-D-15  
3mW x 5mD x 3.5mH




COLOUR PERSPECTIVE N.T.S

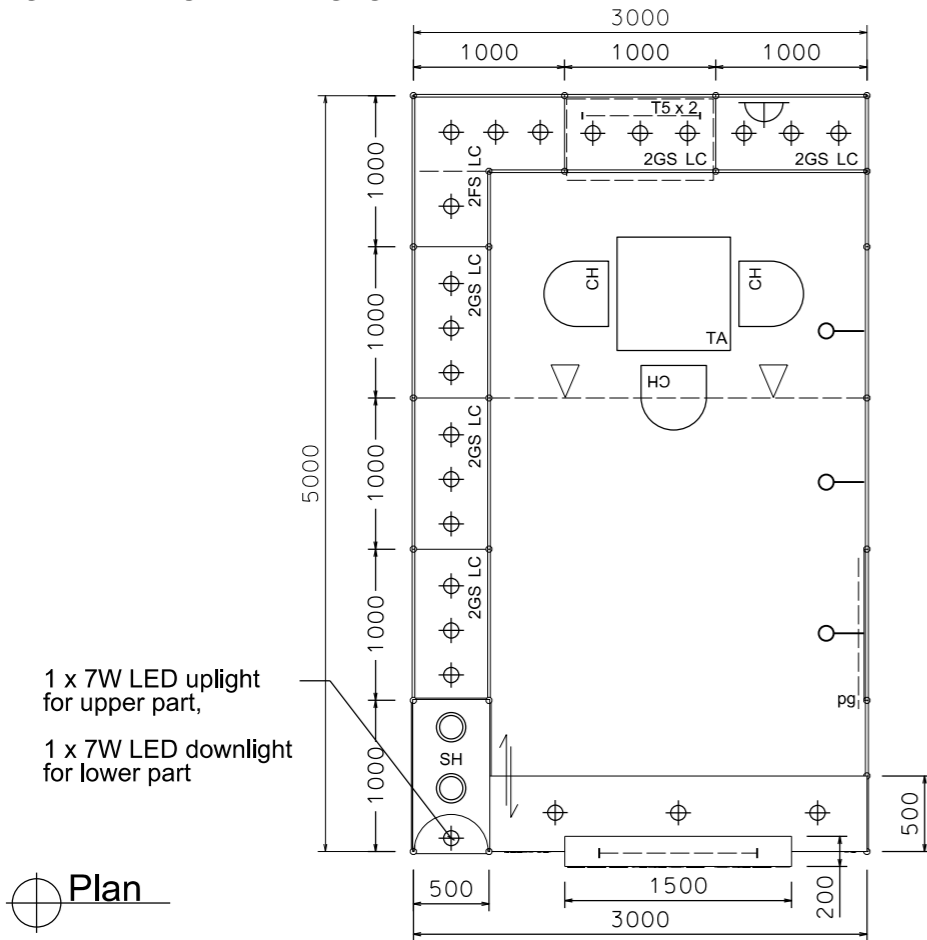

Plan

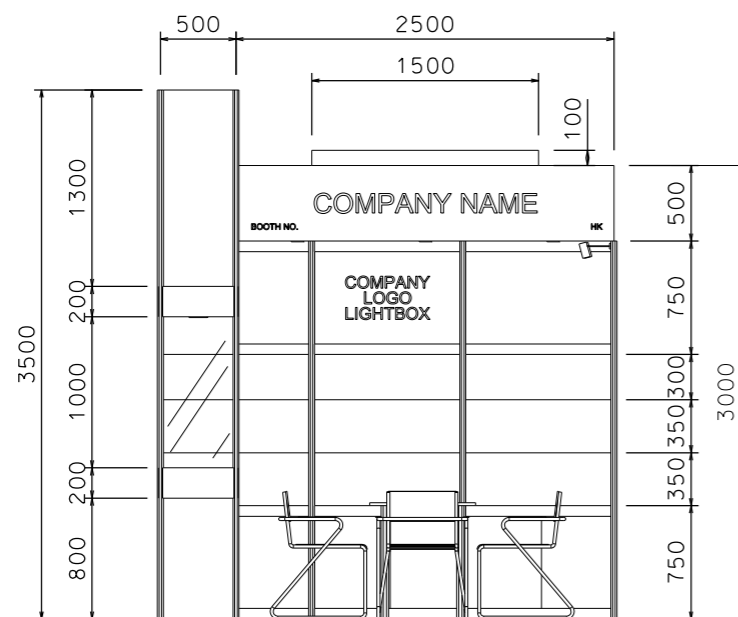

Top Elevation

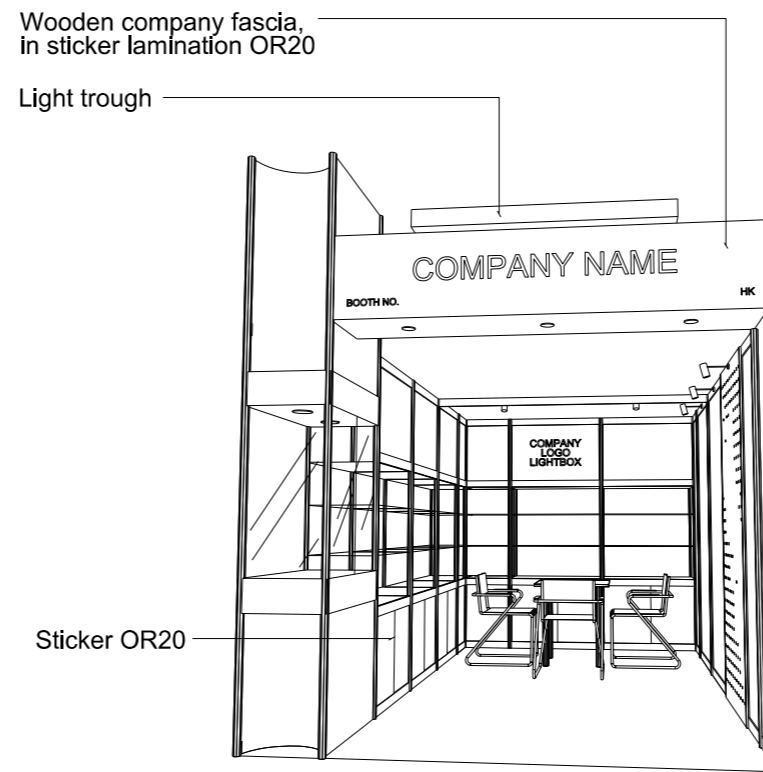

PERSPECTIVE N.T.S

BOOTH SPECIFICATION		QTY
	Front glass showcase in light orange sticker lamination with glass sliding door. 2 x 13W LED recess downlight & 2 x 7W LED uplight and downlight	1
	Company Logo Lightbox w/ 2 x LED T5 tube (1mL)	1
	Tall showcase in light orange sticker lamination (without glass door), w/ 2 layers glass shelf, 3x 7W LED downlight, cabinet underneath (1mW x 0.5mD x 2.5mH)	6.5
	Square meeting table (0.7m X0.7m x 0.75mH)	1
	Black leather chair	3
	Pegboard w/ 30 hooks ( 2.5mH)	1
	Longarmed spotlight w/13 watt LED lamp (yellow)	3
	Spotlight w/ 13w LED lamp (Yellow)	2
	LED T5 tube inside light trough	1
	500w Square pin power socket	1
	7W LED downlight (under fascia)	3

FILE PATH - L:\Local Fair Premium Booth 2011\SD-Layouts\SD-D layout-update.dgn



NOTES UNLESS OTHERWISE SPECIFIED ALL DIMENSIONS ARE IN MM.

.....  
.....  
.....

REVISION  
01/04/2011  
09-01-2019

DATE: 09-01-2019  
SCALE: 1 : 50 (A3)  
DRAWN BY: ..  
CHECKED BY: .....

TITLE  
Premium Booth  
SD-D-15  
3x5

PROJECT  
PREMIUM BOOTH  
DATE: XXXXXXXX

SHEET  
SD-D02


# Premium Booth 3mW x 5mD Left Corner Booth

SD-D-15-L-Cnr  
3mW x 5mD x 3.5mH



COLOUR PERSPECTIVE N.T.S

Plan

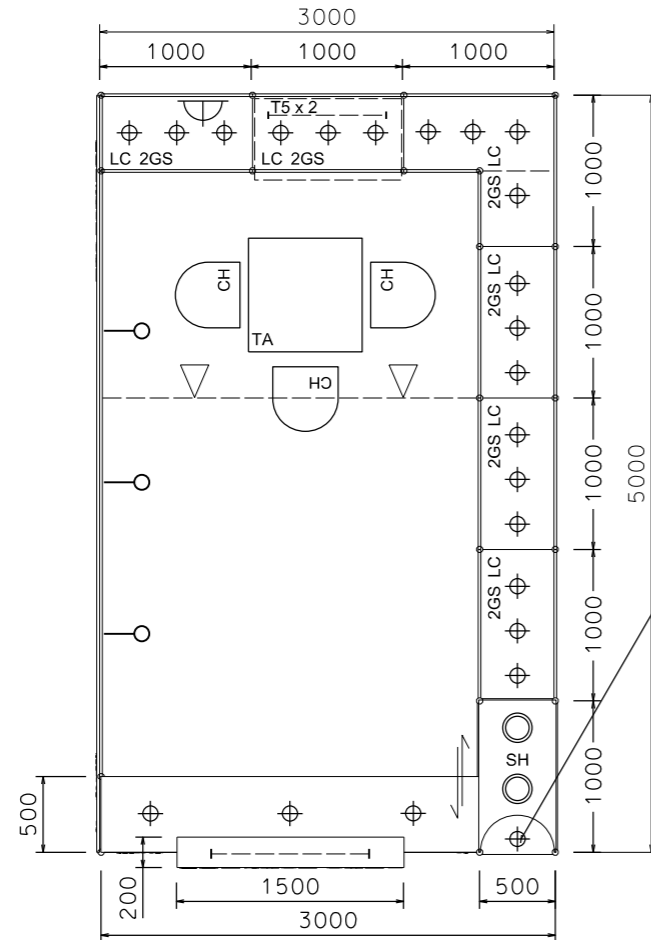


1 x 7W LED uplight for upper part,  
1 x 7W LED downlight for lower part


Light trough  
Wooden company fascia, in sticker lamination OR20

Wooden fascia in sticker lamination OR20  
Letter : Black color

Sticker OR20

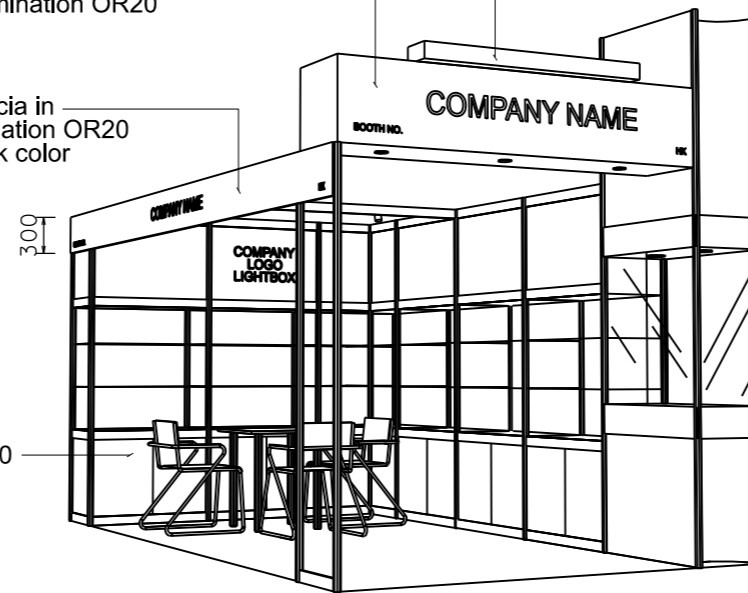

PERSPECTIVE N.T.S

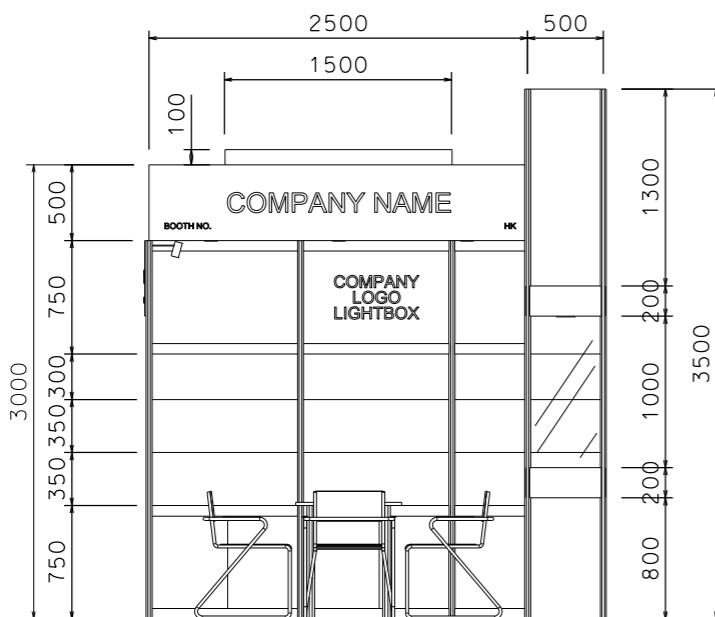

Top Elevation

BOOTH SPECIFICATION		QTY
	Front glass showcase in light orange sticker lamination with glass sliding door. 2 x 13W LED recess downlight & 2 x 7W LED uplight and downlight	1
	Company Logo Lightbox w/ 2 x LED T5 tube (1mL)	1
	Tall showcase in light orange sticker lamination (without glass door), w/ 2 layers glass shelf, 3x 7W LED downlight, cabinet underneath (1mW x 0.5mD x 2.5mH)	6.5
	Square meeting table (0.7m X0.7m x 0.75mH)	1
	Black leather chair	3
	Longarmed spotlight w/13 watt LED lamp (yellow)	3
	Spotlight w/ 13w LED lamp (Yellow)	2
	LED T5 tube inside light trough	1
	500w Square pin power socket	1
	7W LED downlight (under fascia)	3

FILE PATH - L:\Local Fair Premium Booth 2011\SD-Layouts\SD-D-2d\layout-update.dgn



NOTES UNLESS OTHERWISE SPECIFIED ALL DIMENSIONS ARE IN MM.

.....  
.....  
.....

REVISION  
01/04/2011 .  
09-01-2019

DATE: 09-01-2019  
SCALE: 1 : 50 (A3)  
DRAWN BY: ..  
CHECKED BY: .....

TITLE  
Premium Booth  
SD-D-15-L-Cnr  
3x5

PROJECT  
PREMIUM BOOTH  
DATE: XXXXXXXX


SHEET  
SD-D02a

# Premium Booth 3mW x 5mD Right Corner Booth

SD-D-15-R-Cnr  
3mW x 5mD x 3.5mH




COLOUR PERSPECTIVE N.T.S

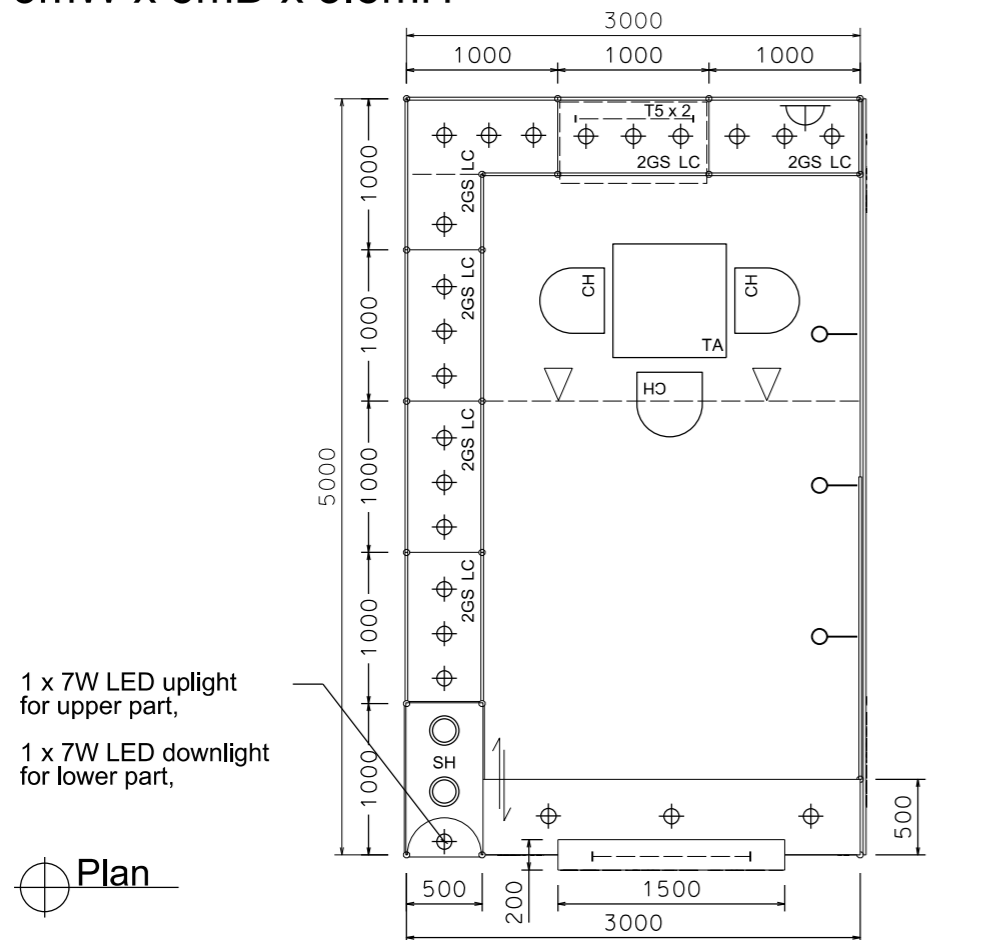


1 x 7W LED uplight for upper part,  
1 x 7W LED downlight for lower part,

Plan

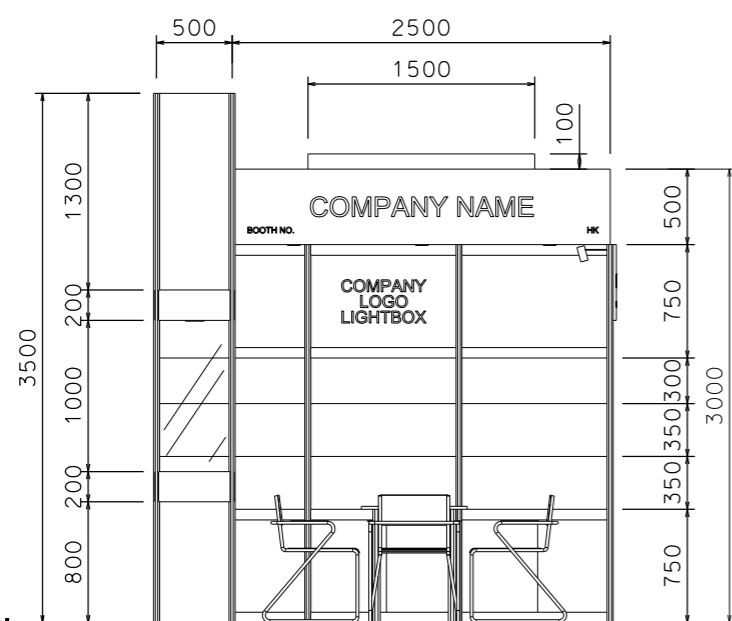

Top Elevation

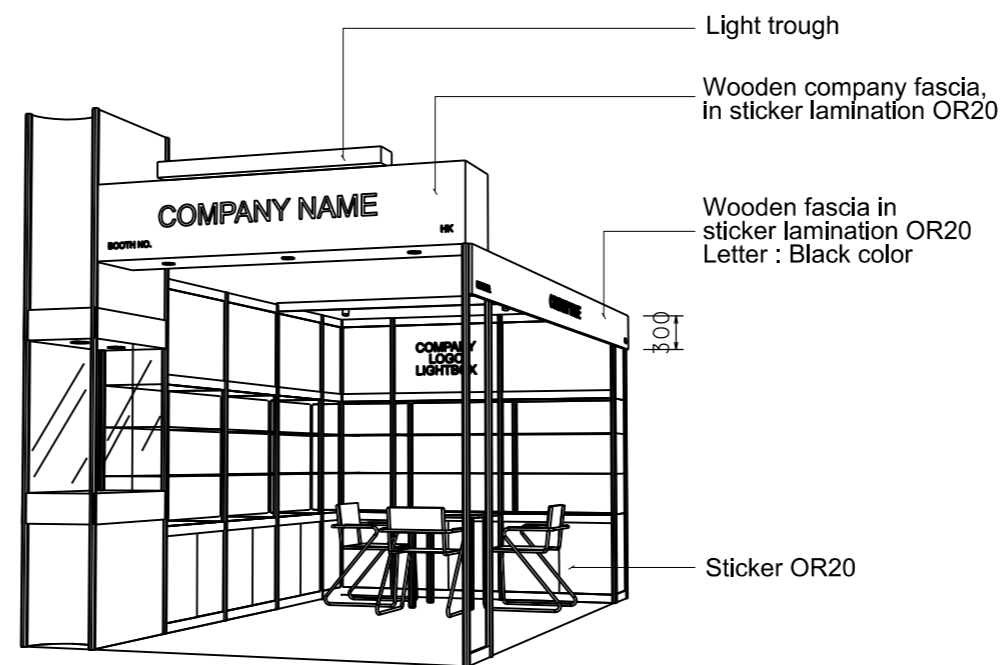

PERSPECTIVE N.T.S

BOOTH SPECIFICATION	QTY
Front glass showcase in light orange sticker lamination with glass sliding door. 2 x 13W LED recess downlight & 2 x 7W LED uplight and downlight	1
Company Logo Lightbox w/ 2 x LED T5 tube (1mL)	1
Tall showcase in light orange sticker lamination (without glass door), w/ 2 layers glass shelf, 3x 7W LED downlight, cabinet underneath (1mW x 0.5mD x 2.5mH)	6.5
Square meeting table (0.7m X0.7m x 0.75mH)	1
Black leather chair	3
Longarmed spotlight w/13 watt LED lamp (yellow)	3
Spotlight w/ 13w LED lamp (Yellow)	2
LED T5 tube inside light trough	1
500w Square pin power socket	1
7W LED downlight (under fascia)	3

FILE PATH - L:\Local Fair Premium Booth 2011\SD-Layouts\SD-D layout\SD-D-2dL-layout-update.dgn



NOTES UNLESS OTHERWISE SPECIFIED ALL DIMENSIONS ARE IN MM.

.....  
.....  
.....

REVISION  
01/04/2011  
09-01-2019

DATE: 09-01-2019  
SCALE: 1 : 50 (A3)  
DRAWN BY: ..  
CHECKED BY: .....

TITLE  
Premium Booth  
SD-D-15-R-Cnr  
3x5


PROJECT  
PREMIUM BOOTH  
DATE: XXXXXXXX

SHEET  
SD-D02b



# Premium Booth 5mW x 3mD Left Corner Booth

SD-D-15-L-Cnr  
5mW x 3mD x 3.5mH

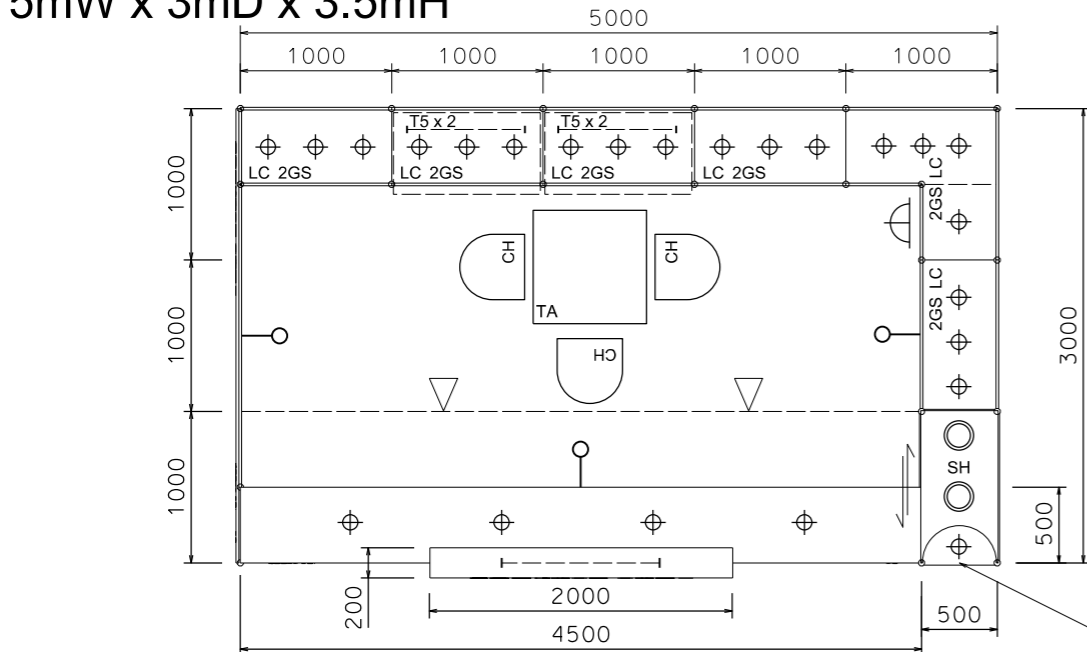


Plan


1 x 7W LED uplight for upper part,  
1 x 7W LED downlight for lower part,



COLOUR PERSPECTIVE N.T.S

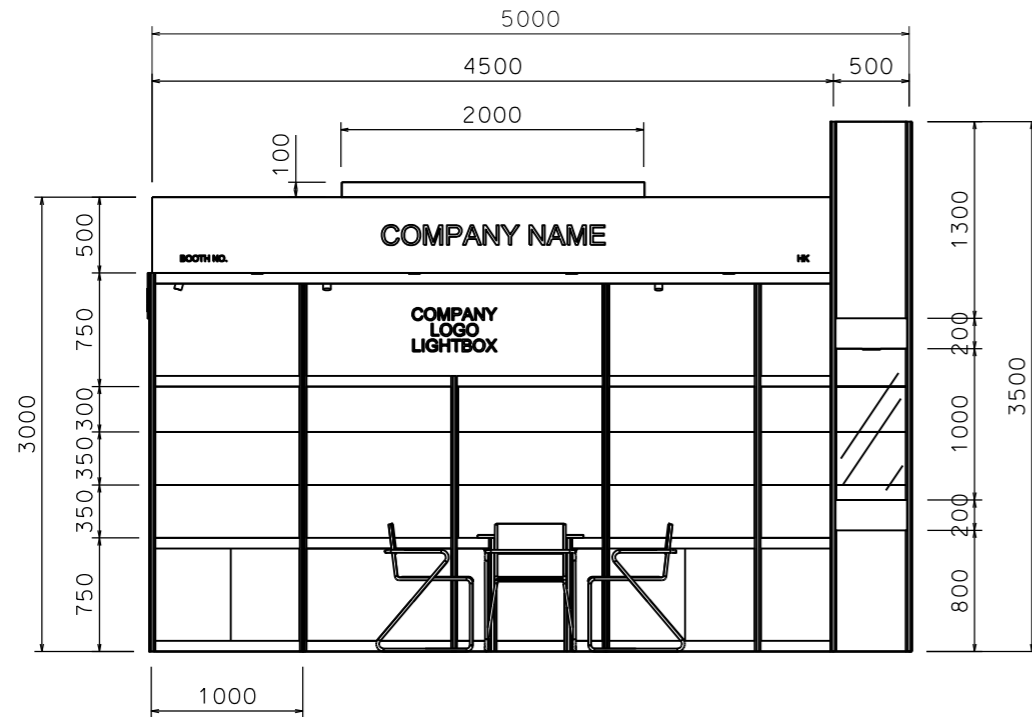

Top Elevation

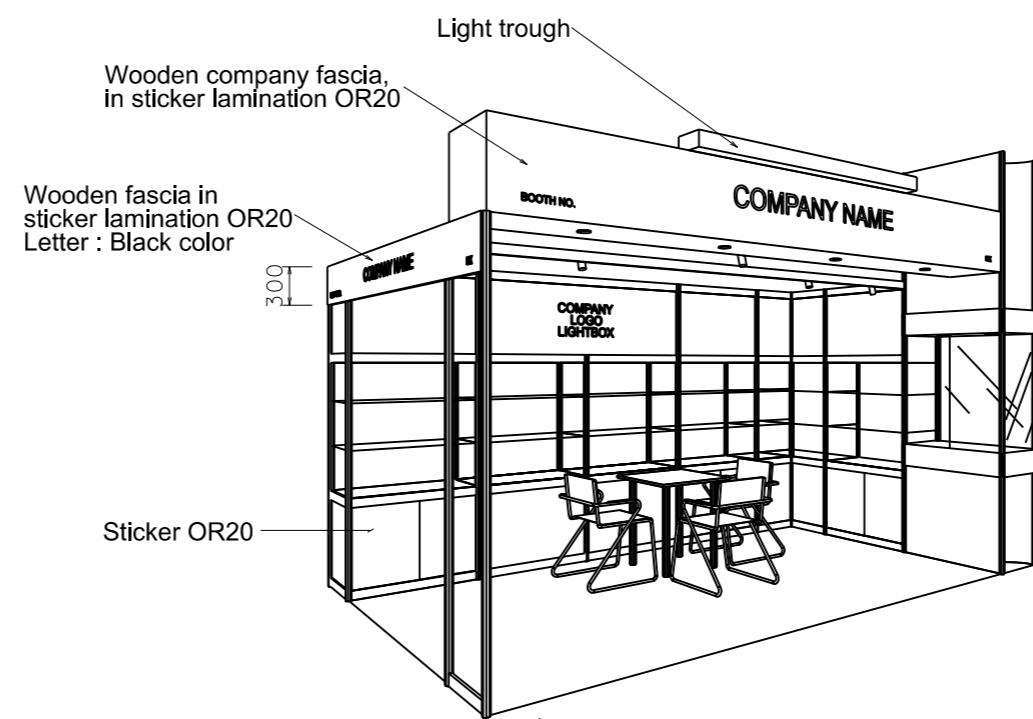

PERSPECTIVE N.T.S


BOOTH SPECIFICATION		QTY
	Front glass showcase in light orange sticker lamination with glass sliding door. 2 x 13W LED recess downlight & 2 x 7W LED uplight and downlight	1
	Company logo lightbox w/ 4 x LED T5 tube (2mL)	1
	Tall showcase in light orange sticker lamination (without glass door), w/ 2 layers glass shelf, 3x 7W LED downlight, cabinet underneath (1mW x 0.5mD x 2.5mH)	6.5
	Square meeting table (0.7m X0.7m x 0.75mH)	1
	Black leather chair	3
	Longarmed spotlight w/13 watt LED lamp (yellow)	3
	Spotlight w/ 13W LED lamp (Yellow)	2
	LED T5 tube inside light trough	1
	500w Square pin power socket	1
	7W LED downlight (under fascia)	4

FILE PATH - L:\Local Fair Premium Booth 2011\SD-Layouts\SD-D-2d\layout-update.dgn

	<b>NOTES</b> UNLESS OTHERWISE SPECIFIED ALL DIMENSIONS ARE IN MM. ..... ..... .....	<b>REVISION</b> 01/04/2011 01-04-2014 13-04-2015 05-05-2015 09-01-2019	<b>DATE:</b> 09-01-2019	<b>TITLE</b> Premium Booth SD-D-15-L-Cnr 5x3	<b>PROJECT</b> PREMIUM BOOTH	<b>SHEET</b> SD-D04a
			<b>SCALE:</b> 1 : 50 (A3)			
			<b>DRAWN BY:</b> ..			
			<b>CHECKED BY:</b> .....			


# Premium Booth 5mW x 3mD Right Corner Booth

SD-D-15-R-Cnr  
5mW x 3mD x 3.5mH

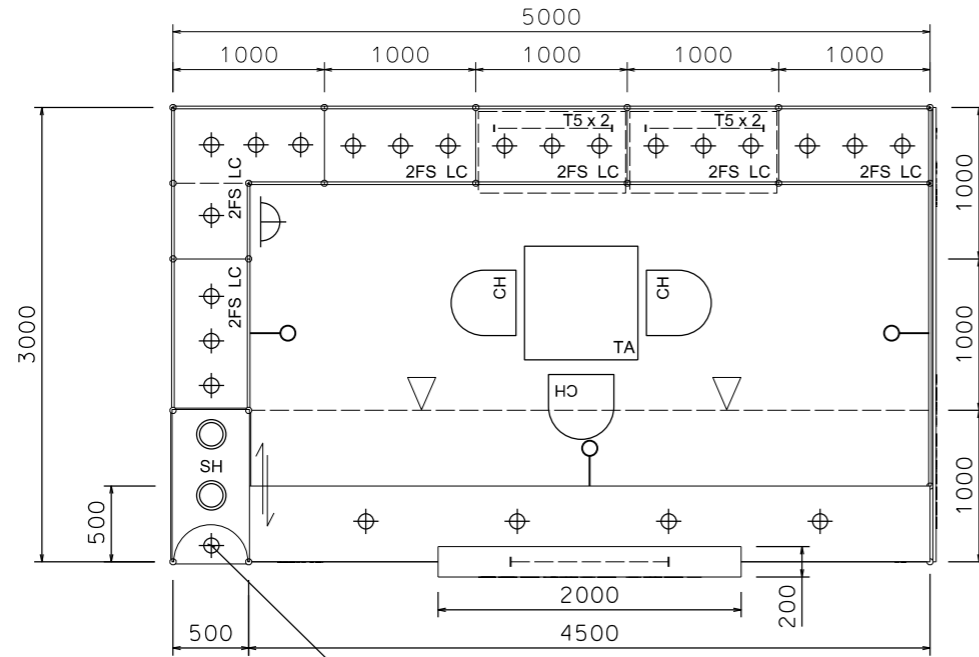


Plan


1 x 7W LED uplight for upper part,  
1 x 7W LED downlight for lower part,

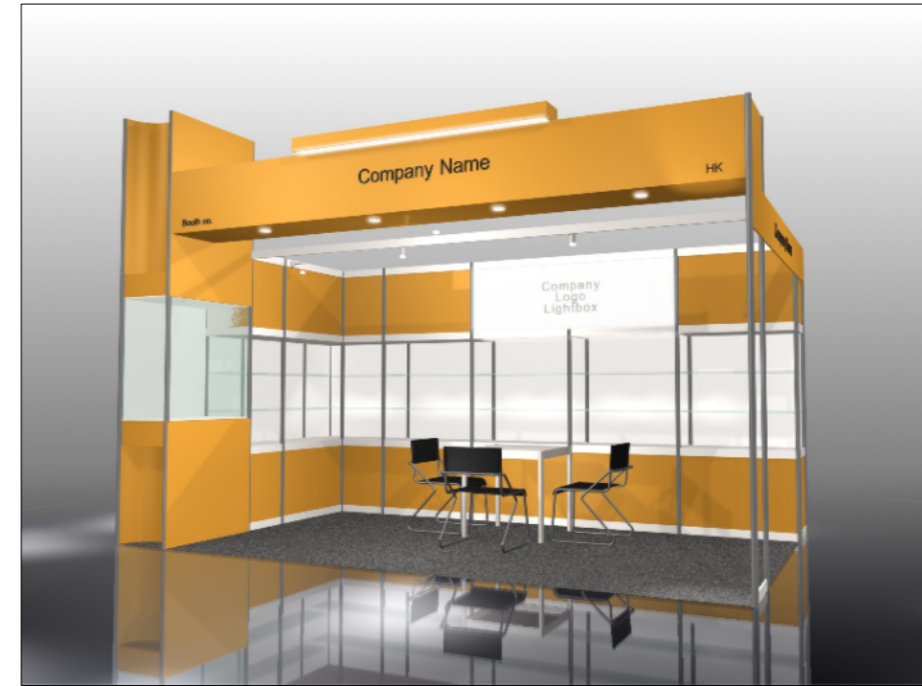

COLOUR PERSPECTIVE N.T.S

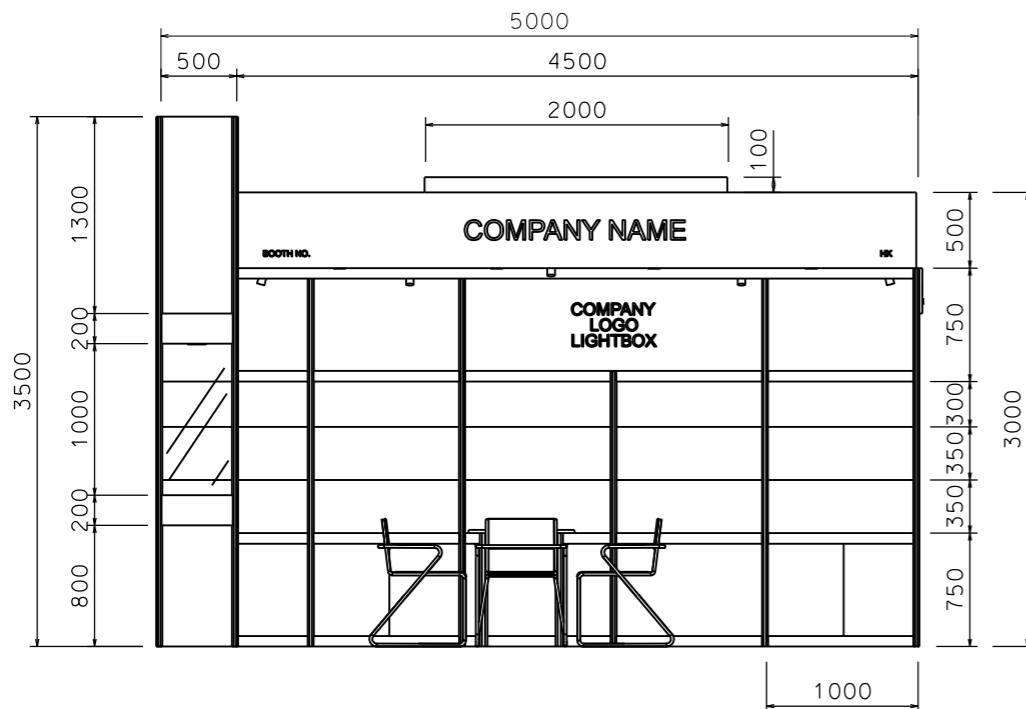

Top Elevation

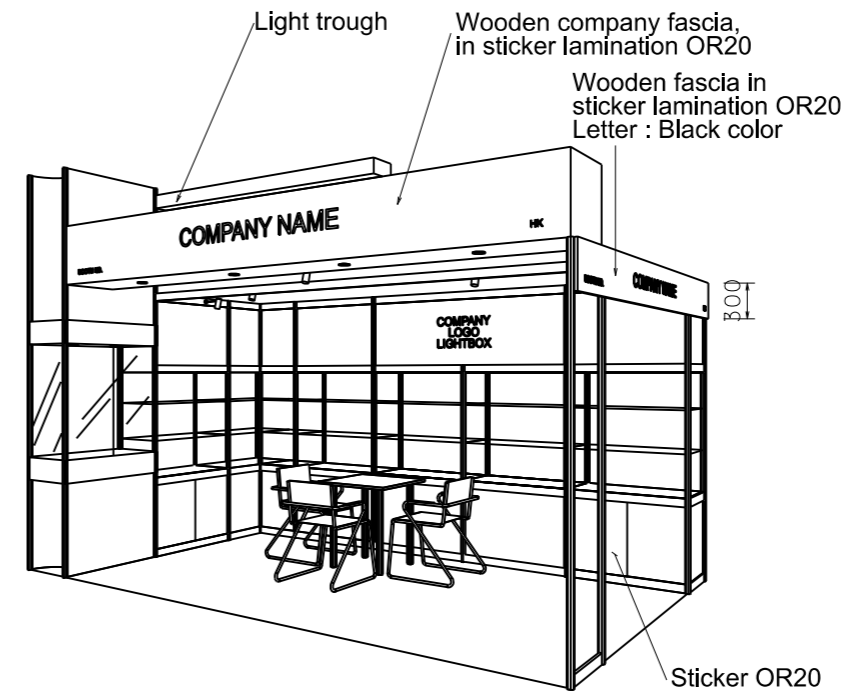

PERSPECTIVE N.T.S

BOOTH SPECIFICATION		QTY
	Front glass showcase in light orange sticker lamination with glass sliding door. 2 x 13W LED recess downlight & 2 x 7W LED uplight and downlight	1
	Company logo lightbox w/ 4 x LED T5 tube (2mL)	1
	Tall showcase in light orange sticker lamination (without glass door), w/ 2 layers glass shelf, 3x 7W LED downlight, cabinet underneath (1mW x 0.5mD x 2.5mH)	6.5
	Square meeting table (0.7m X0.7m x 0.75mH)	1
	Black leather chair	3
	Longarmed spotlight w/13 watt LED lamp (yellow)	3
	Spotlight w/ 13w LED lamp (Yellow)	2
	LED T5 tube inside light trough	1
	500w Square pin power socket	1
	7W LED downlight (under fascia)	4

FILE PATH - L:\Local Fair Premium Booth 2011\SD-Layers\SD-D layout-update.dgn



NOTES UNLESS OTHERWISE SPECIFIED ALL DIMENSIONS ARE IN MM.

.....  
.....  
.....

.....  
.....  
.....

REVISION  
13-04-2015  
05-05-2015  
09-01-2019

DATE: 09-01-2019  
SCALE: 1 : 50 (A3)  
DRAWN BY: ..  
CHECKED BY: .....

TITLE  
Premium Booth  
SD-D-15-R-Cnr  
5x3

PROJECT  
PREMIUM BOOTH  
DATE: XXXXXXXX

SHEET  
SD-D04b