



Premium Booth 6mW x 3mD One side open (Special Edition)

SD-A-18
6mW x 3mD x 3.5mH

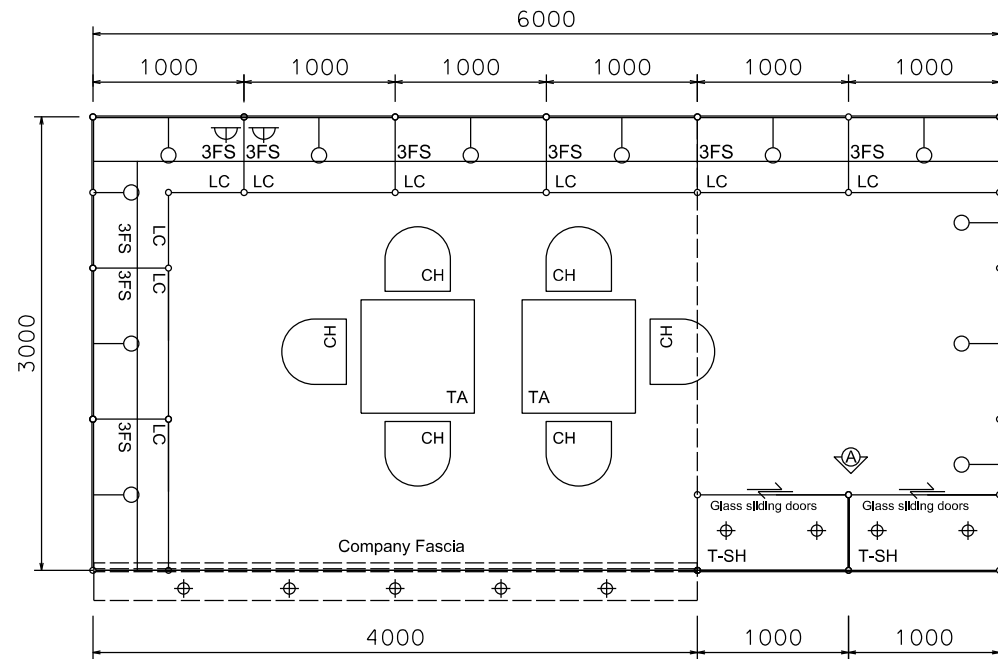


PLAN

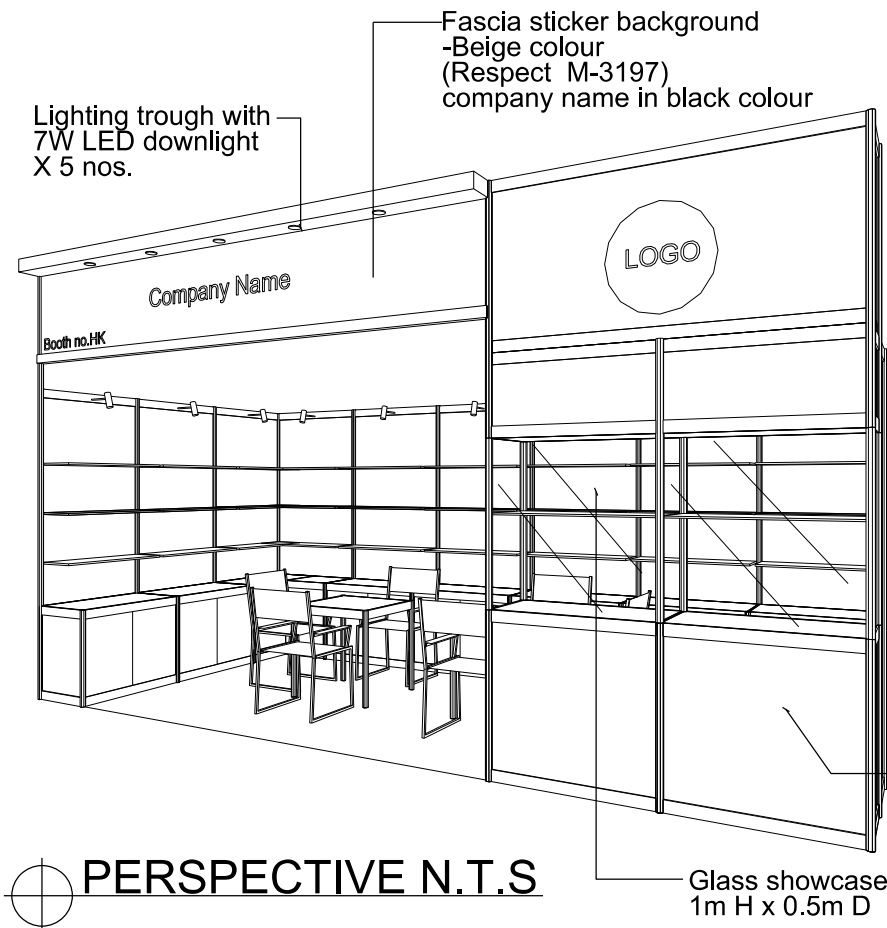


PERSPECTIVE N.T.S



COLOUR PERSPECTIVE N.T.S

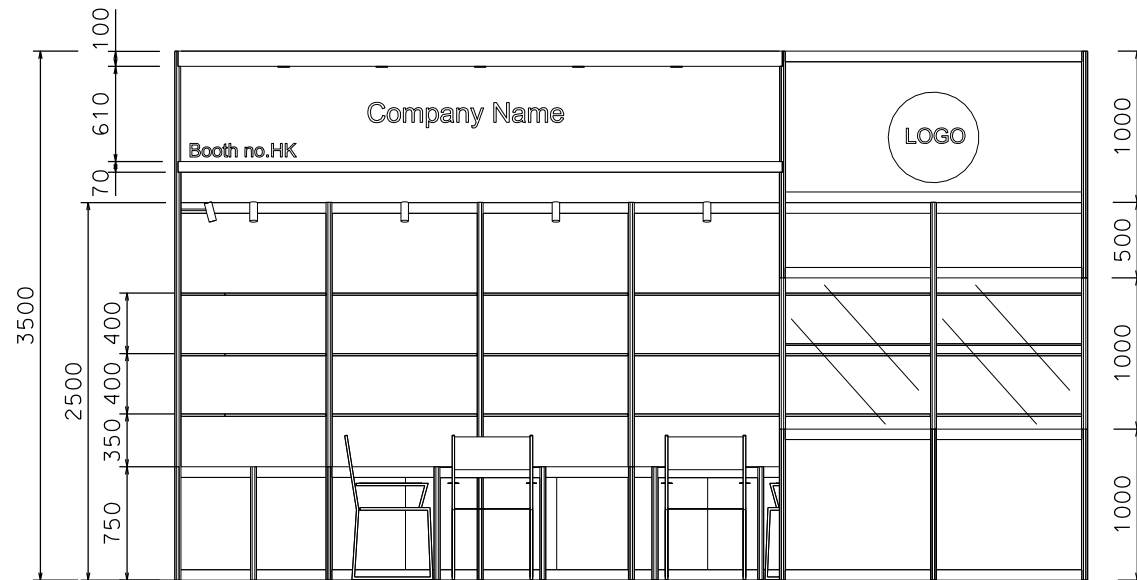

FRONT ELEVATION

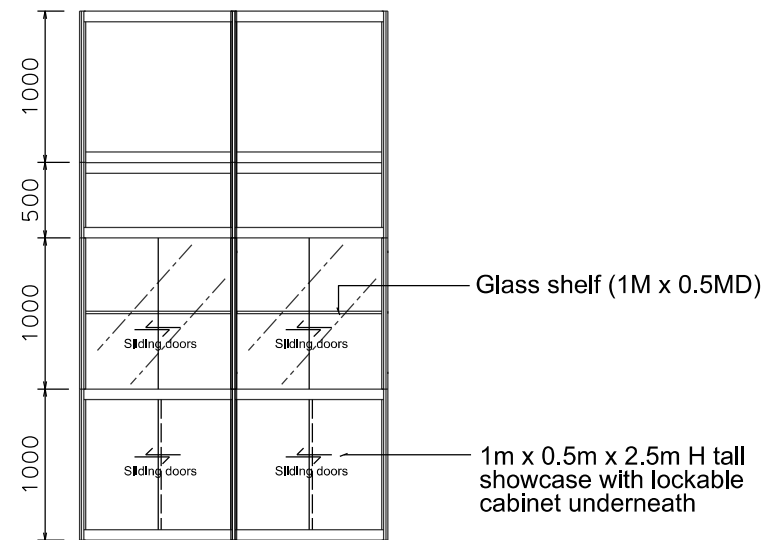

VIEW A

BOOTH SPECIFICATION		QTY
	Tall showcase in beige sticker lamination, 1 layer of glass shelf, 2x 7W LED downlights	2
	Lockable cabinet in beige sticker lamination (1mL x 0.5mD x 0.75mH)	8.5
	Wooden shelf (flat) (1mL x 0.3mD)	27
	Square meeting table (0.7m X0.7m x 0.75mH)	2
	Black leather chair	6
	13W LED Lamp Longarmed Spotlight (yellow)	12
	7W LED light (for fascia)	5
	500w Square pin power socket	2
	Company Logo	1

FILE PATH - L:\Local Fair Premium Booth 2011\SD-Layouts\SD-A layout\SD-A-Layout-New.dgn



NOTES UNLESS OTHERWISE SPECIFIED ALL DIMENSIONS ARE IN MM.

.....
.....
.....

REVISION
06-12-2014 .
08-01-2019

DATE: 08-01-2019
SCALE: 1 : 50 (A3)
DRAWN BY: ..
CHECKED BY:

TITLE
Premium Booth
SD-A-18


PROJECT
PREMIUM BOOTH
6m x 3m
DATE: XXXXXXXX

SHEET


SD-A05f

Premium Booth 6mW x 3mD 2 Sides Open


SD-A-18
6mW x 3mD x 3.5mH

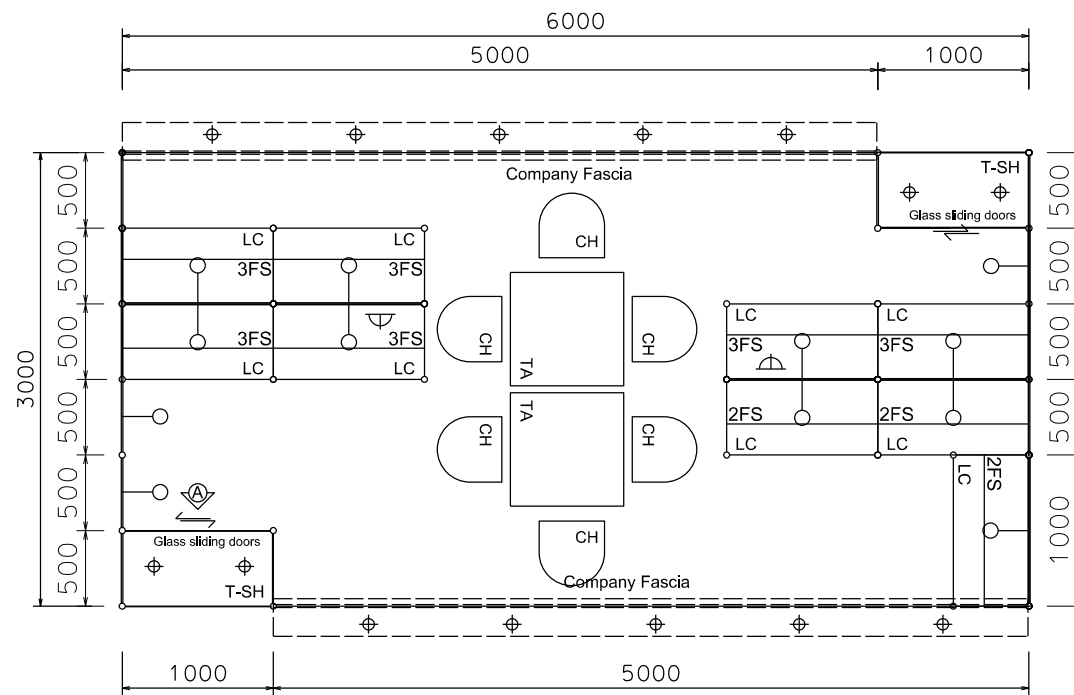

PLAN

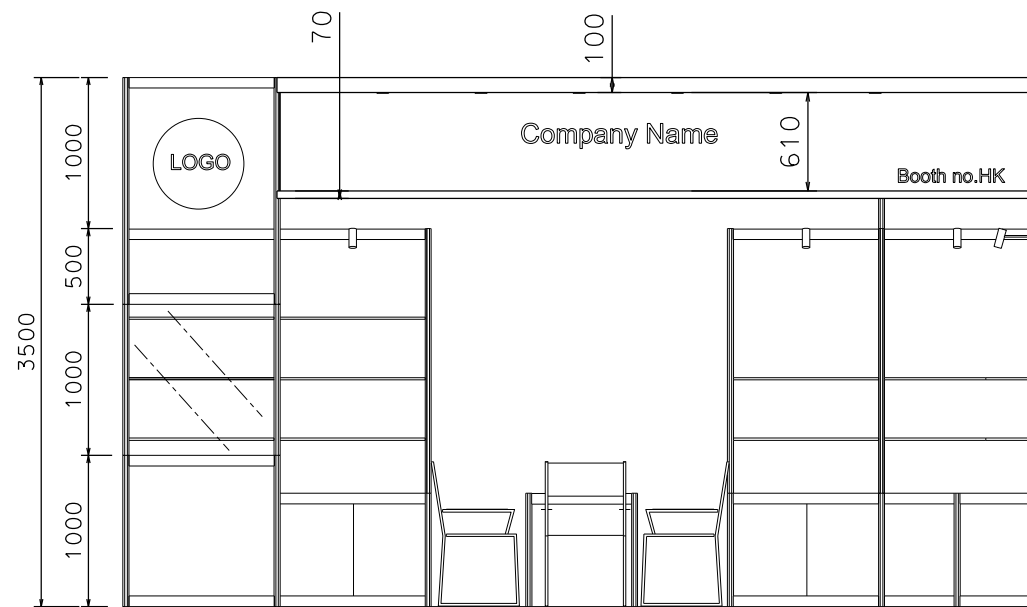

FRONT ELEVATION

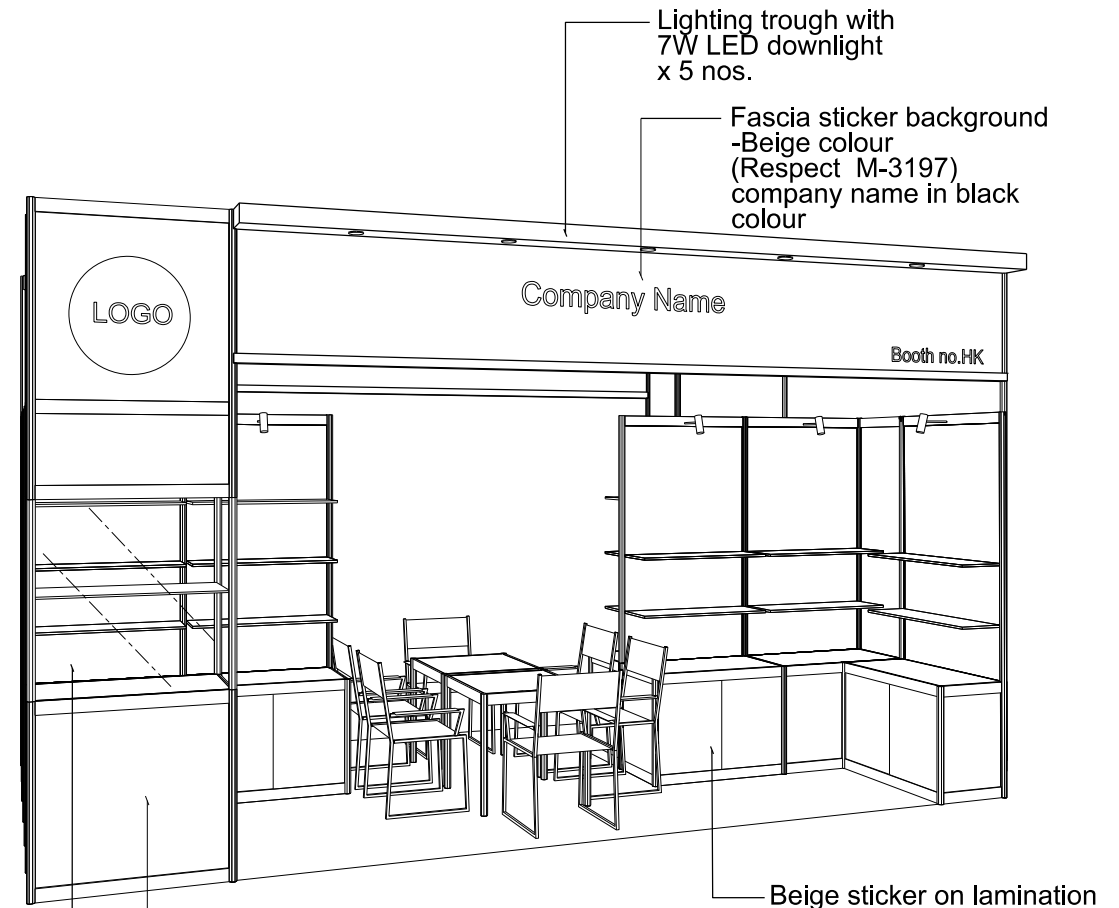

PERSPECTIVE N.T.S

BOOTH SPECIFICATION		QTY
	Tall showcase in beige sticker lamination, 1 layer of glass shelf, 2x 7W LED downlights	2
	Lockable cabinet in beige sticker lamination (1mL x 0.5mD x 0.75mH)	9
	Wooden shelf (flat) (1mL x 0.3mD)	24
	Square meeting table (0.7m X0.7m x 0.75mH)	2
	Black leather chair	6
	13W LED Lamp Longarmed Spotlight (yellow)	12
	7W LED light (for fascia)	10
	500w Square pin power socket	2
	Company Logo	2

FILE PATH - L:\Local Fair Premium Booth 2011\SD-Layouts\SD-A layout\SD-A-Layout-New.dgn



NOTES UNLESS OTHERWISE SPECIFIED ALL DIMENSIONS ARE IN MM.

.....
.....
.....

REVISION
12-12-2017
08-01-2019

DATE: 08-01-2019
SCALE: 1 : 50 (A3)
DRAWN BY: ..
CHECKED BY:

TITLE
Premium Booth
SD-A-18


PROJECT
PREMIUM BOOTH
6m x 3m
DATE: XXXXXXXX

SHEET


SD-A05

Premium Booth 6mW x 3mD 3 sides open

SD-A-18
6mW x 3mD x 3.5mH

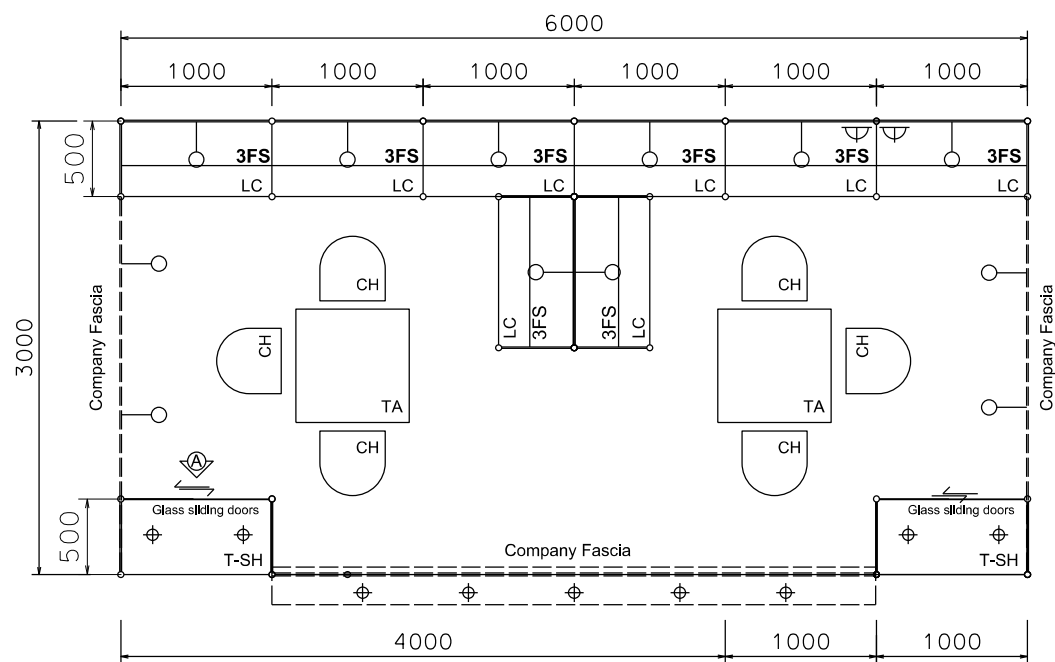


PLAN

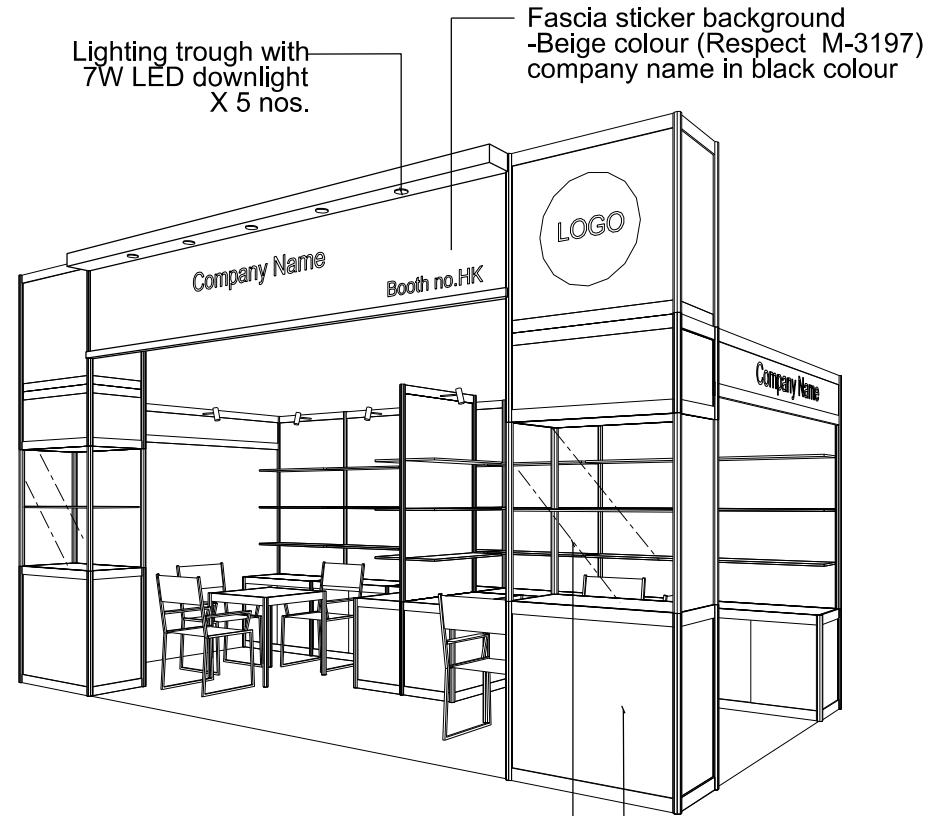


PERSPECTIVE N.T.S



COLOUR PERSPECTIVE N.T.S

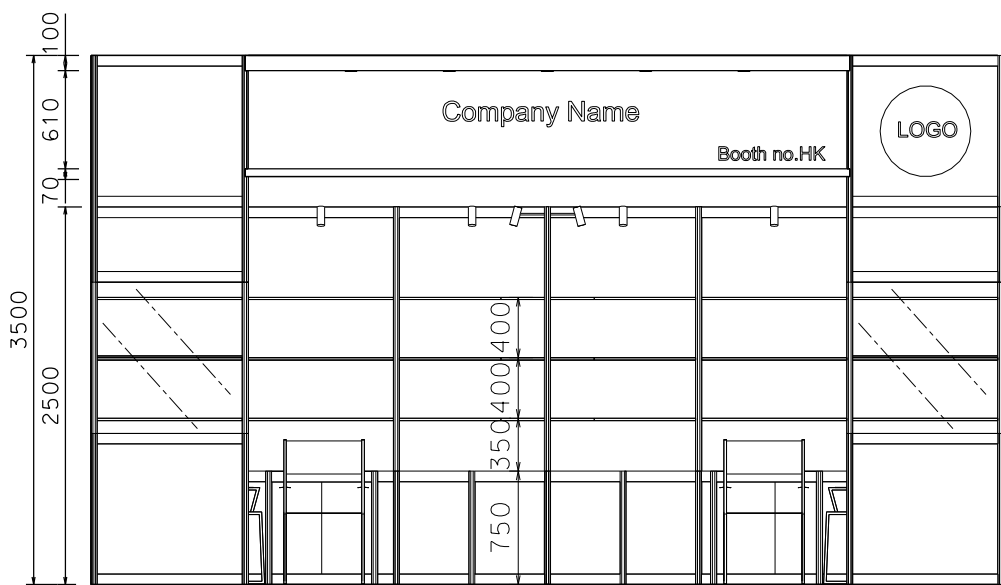

FRONT ELEVATION

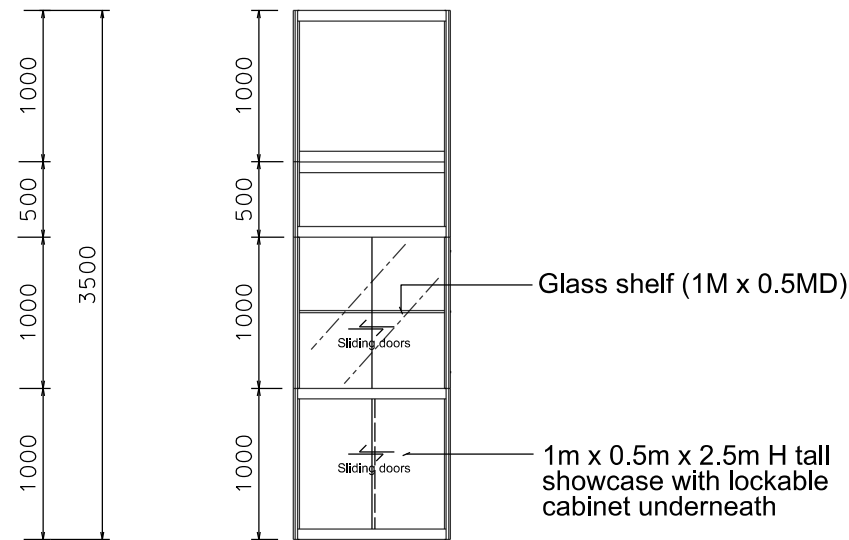

VIEW A

BOOTH SPECIFICATION		QTY
	Tall showcase in beige sticker lamination, 1 layer of glass shelf, 2x 7W LED downlights	2
	Lockable cabinet in beige sticker lamination (1mL x 0.5mD x 0.75mH)	8
	Wooden shelf (flat) (1mL x 0.3mD)	24
	Square meeting table (0.7m X0.7m x 0.75mH)	2
	Black leather chair	6
	13W LED Lamp Longarmed Spotlight (yellow)	12
	7W LED light (for fascia)	5
	500w Square pin power socket	2
	Company Logo	1

FILE PATH - L:\Local Fair Premium Booth 2011\SD-Layouts\SD-A layout\SD-A-Layout-New.dgn



NOTES UNLESS OTHERWISE SPECIFIED ALL DIMENSIONS ARE IN MM.

.....
.....
.....

.....
.....
.....

REVISION
10-12-2014 .
08-01-2019

DATE: 08-01-2019
SCALE: 1 : 50 (A3)
DRAWN BY: ..
CHECKED BY:

TITLE
Premium Booth
SD-A-18


PROJECT
PREMIUM BOOTH
6m x 3m
DATE: XXXXXXXX

SHEET


SD-A05

Premium Booth 6mW x 3mD One side open

SD-A-18
6mW x 3mD x 3.5mH

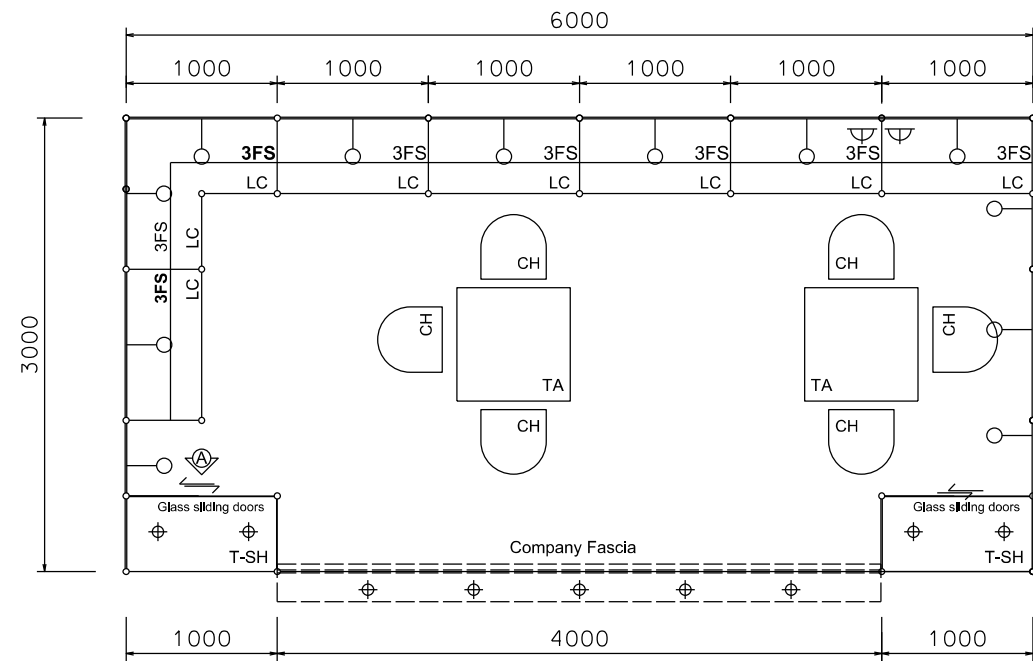


PLAN

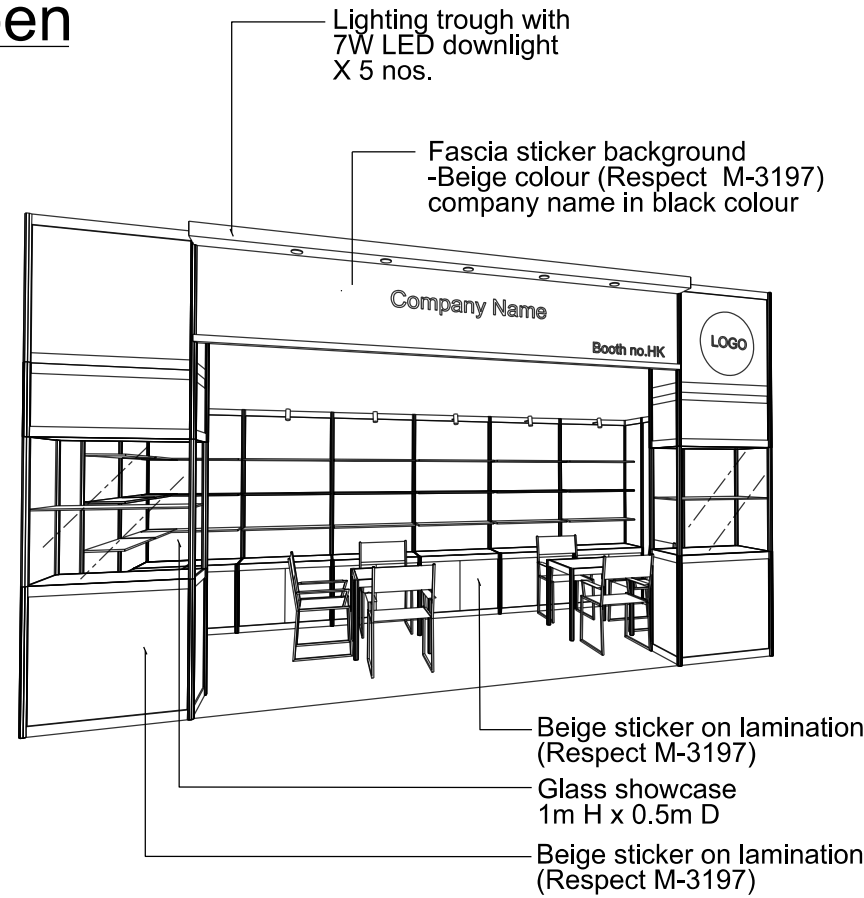


PERSPECTIVE N.T.S.



COLOUR PERSPECTIVE N.T.S.

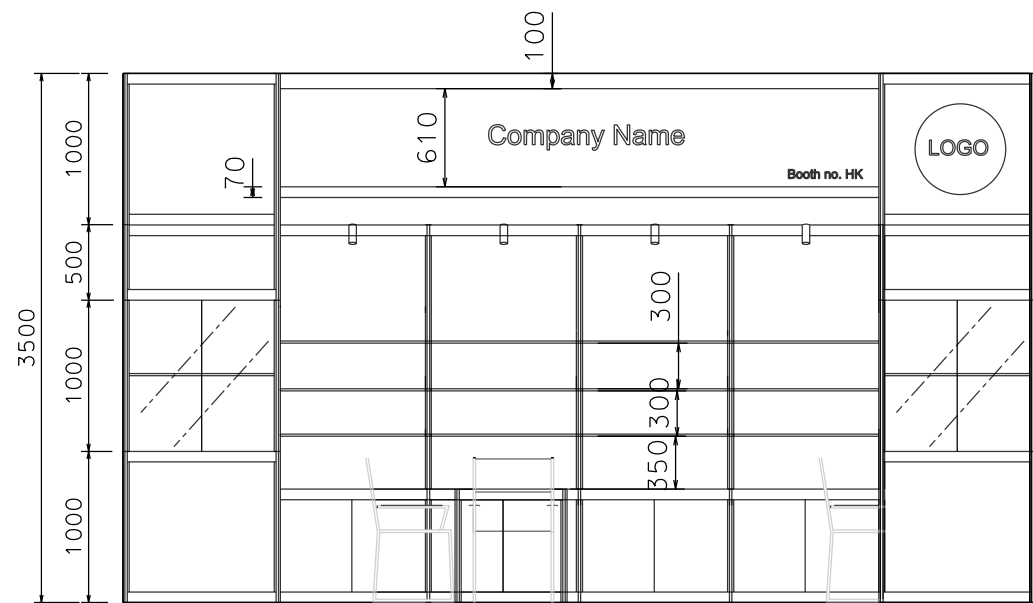

FRONT ELEVATION

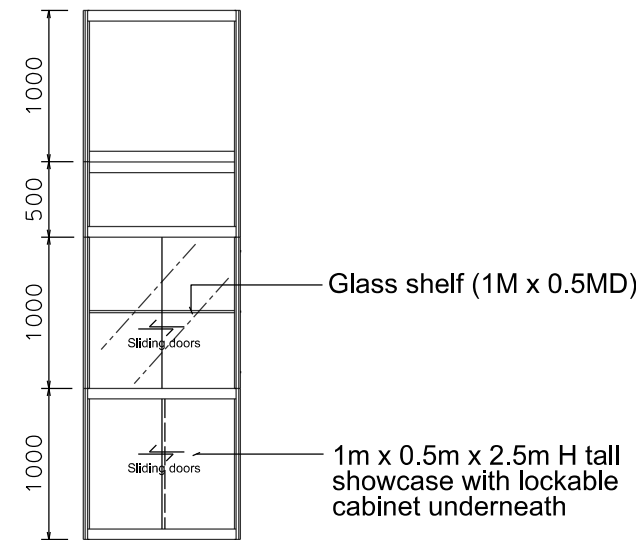

VIEW A

BOOTH SPECIFICATION		QTY
	Tall showcase in beige sticker lamination, 1 layer of glass shelf, 2x 7W LED downlights	2
	Lockable cabinet in beige sticker lamination (1mL x 0.5mD x 0.75mH)	7.5
	Wooden shelf (flat) (1mL x 0.3mD)	24
	Square meeting table (0.7m X0.7m x 0.75mH)	2
	Black leather chair	6
	13W LED Lamp Longarmed Spotlight (yellow)	12
	7W LED light (for fascia)	5
	500w Square pin power socket	2
	Company Logo	1

FILE PATH - L:\Local Fair Premium Booth 2011\SD-Layouts\SD-A layout\SD-A-Layout-New.dgn



NOTES UNLESS OTHERWISE SPECIFIED ALL DIMENSIONS ARE IN MM.

.....
.....
.....

REVISION
26-11-08
31-12-2008
15-01-2009
09-02-2009
11-05-2009
18-05-2009
15-07-2009
21-01-2010
05-05-2015
08-01-2019

DATE: 08-01-2019
SCALE: 1 : 50 (A3)
DRAWN BY: ..
CHECKED BY:


TITLE
Premium Booth SD-A-18

PROJECT
PREMIUM BOOTH
6m x 3m
DATE: XXXXXXXX


SHEET
SD-A05

Premium Booth 6mW x 3mD Left side Corner Booth


SD-A-18-L Cnr
6mW x 3mD x 3.5mH

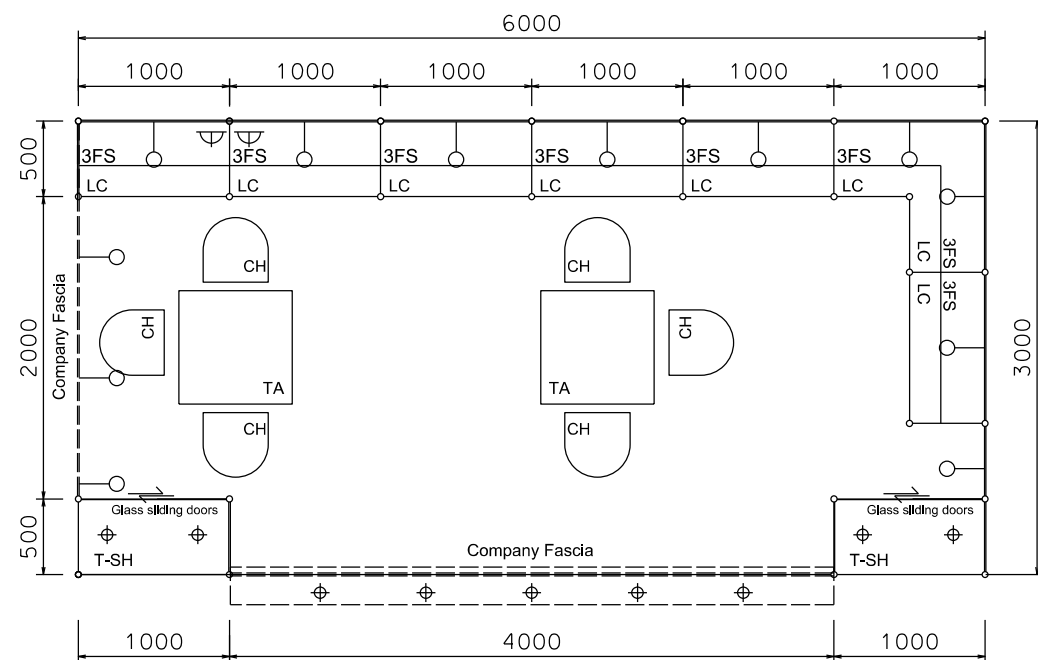


PLAN

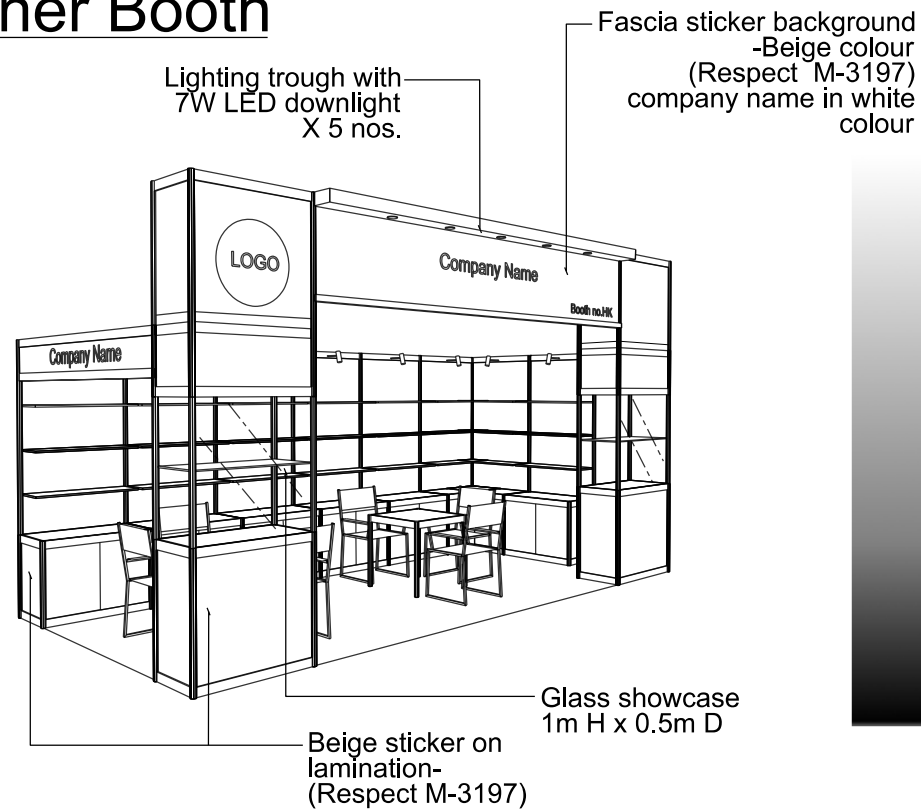


PERSPECTIVE N.T.S

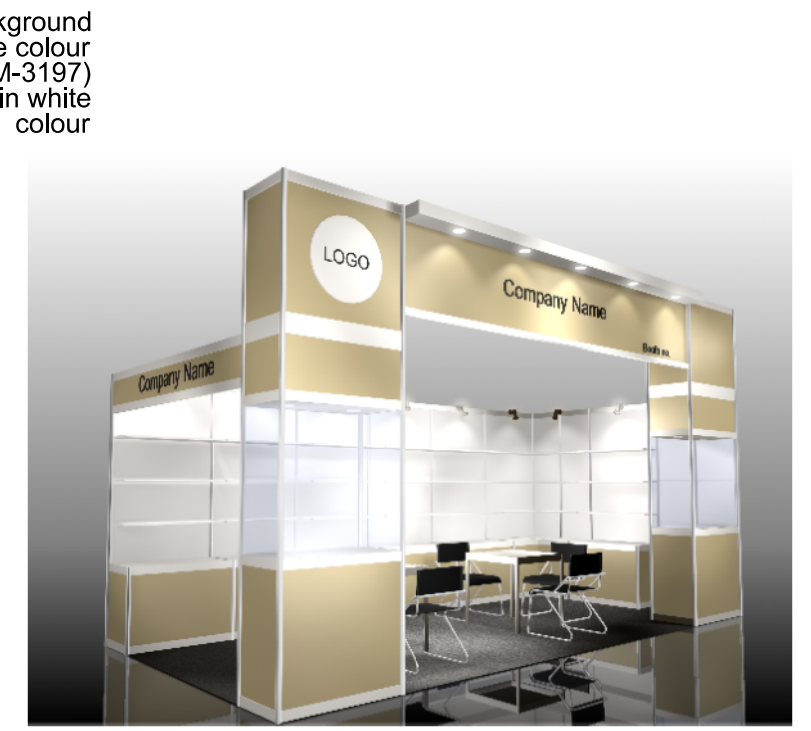

COLOUR PERSPECTIVE N.T.S

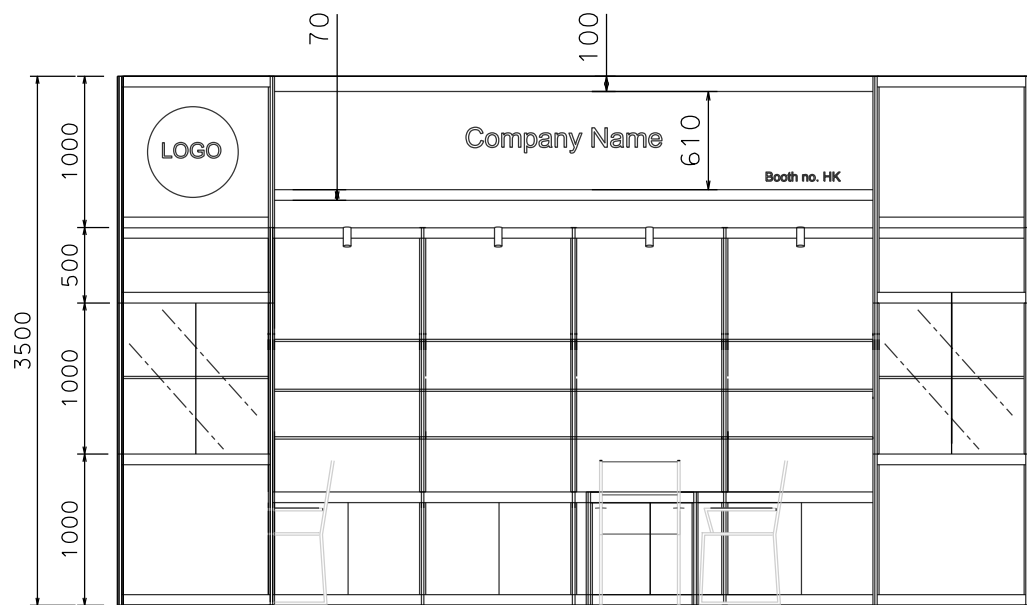

FRONT ELEVATION

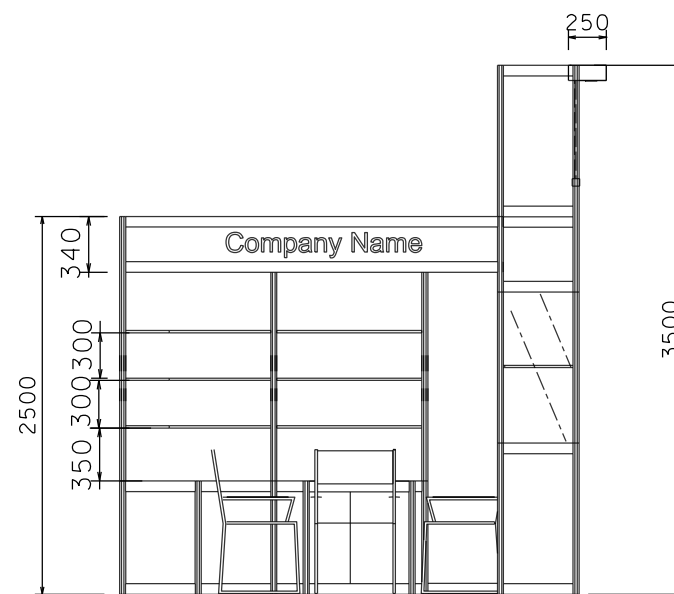

SIDE ELEVATION

BOOTH SPECIFICATION		QTY
	Tall showcase in beige sticker lamination, 1 layer of glass shelf, 2x 7W LED downlights	2
	Lockable cabinet in beige sticker lamination (1mL x 0.5mD x 0.75mH)	7.5
	Wooden shelf (flat) (1mL x 0.3mD)	24
	Square meeting table (0.7m X0.7m x 0.75mH)	2
	Black leather chair	6
	13W LED Lamp Longarmed Spotlight (yellow)	12
	7W LED light (for fascia)	5
	500w Square pin power socket	2
	Company Logo	1

FILE PATH - L:\Local Fair Premium Booth 2011\SD-Layouts\SD-A layout\SD-A-Layout-New.dgn



NOTES UNLESS OTHERWISE SPECIFIED ALL DIMENSIONS ARE IN MM.

.....

.....

.....

REVISION

26-11-08

31-12-2008

15-01-2009

09-02-2009

18-05-2009

15-07-2009

21-01-2010

05-05-2015

08-01-2019

DATE: 08-01-2019

SCALE: 1 : 50 (A3)

DRAWN BY: ..

CHECKED BY:

TITLE

Premium Booth SD-A-18L Corner

PROJECT

PREMIUM BOOTH 6m x 3m Corner


DATE: XXXXXXXX

SHEET


SD-A05a

Premium Booth 6mW x 3mD Right side open Corner Booth

SD-A-18-R Cnr
6mW x 3mD x 3.5mH

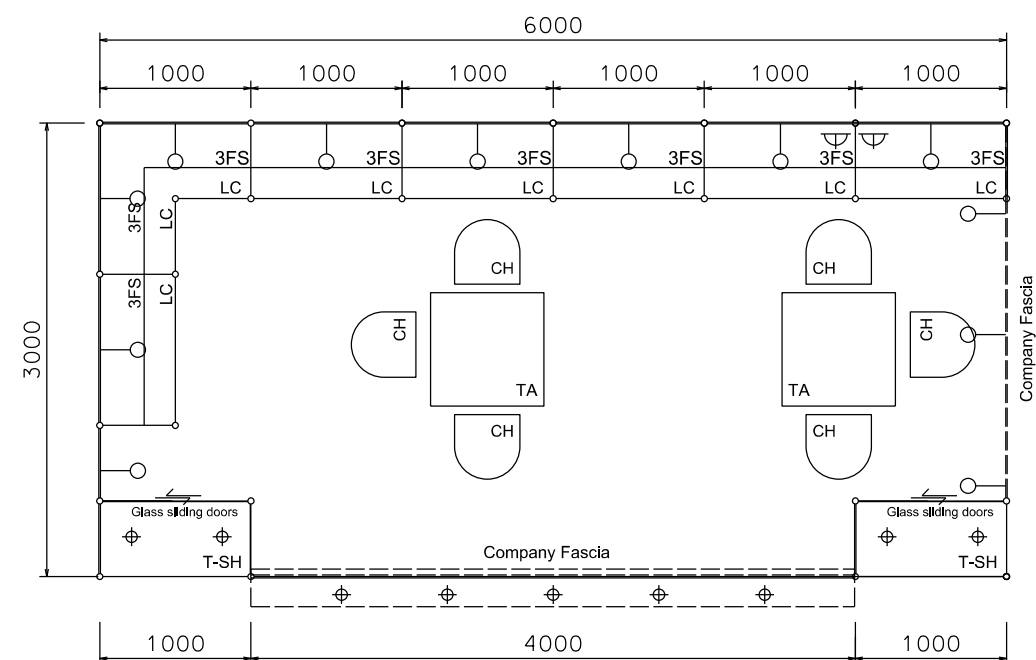


PLAN

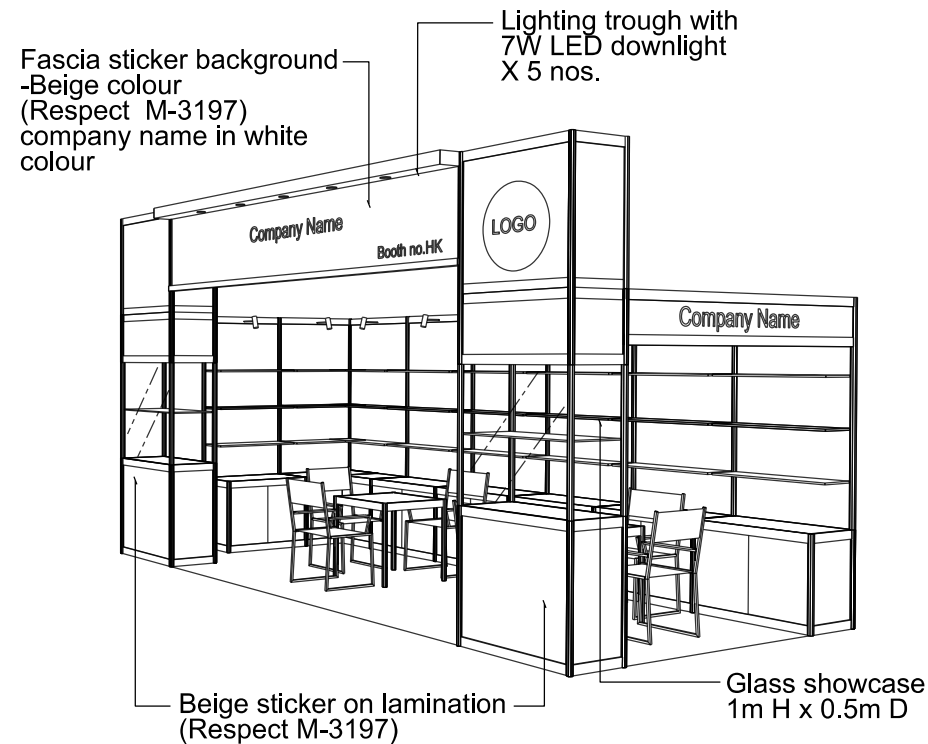


PERSPECTIVE N.T.S



COLOUR PERSPECTIVE N.T.S

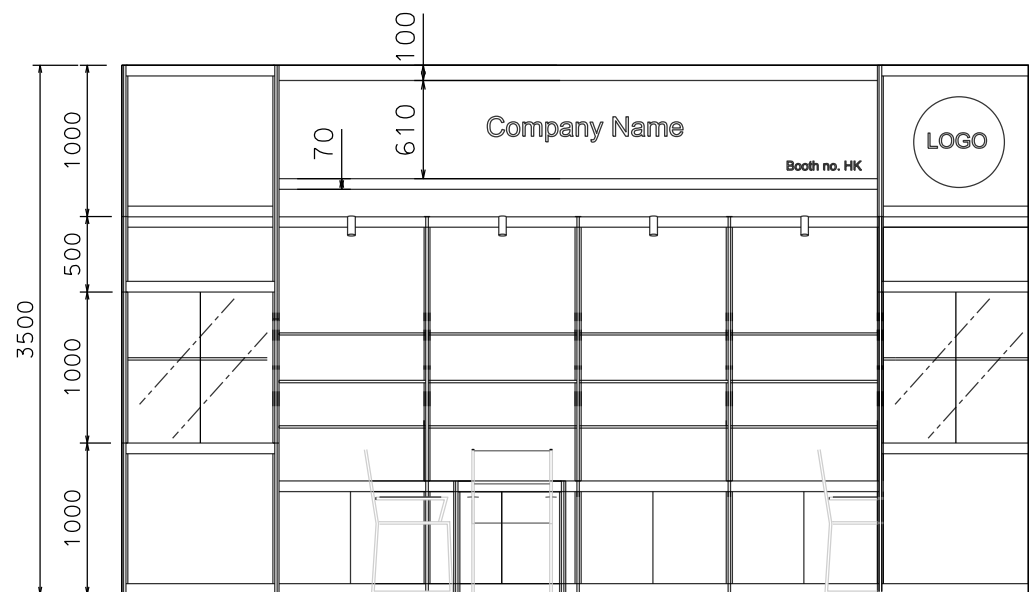

FRONT ELEVATION

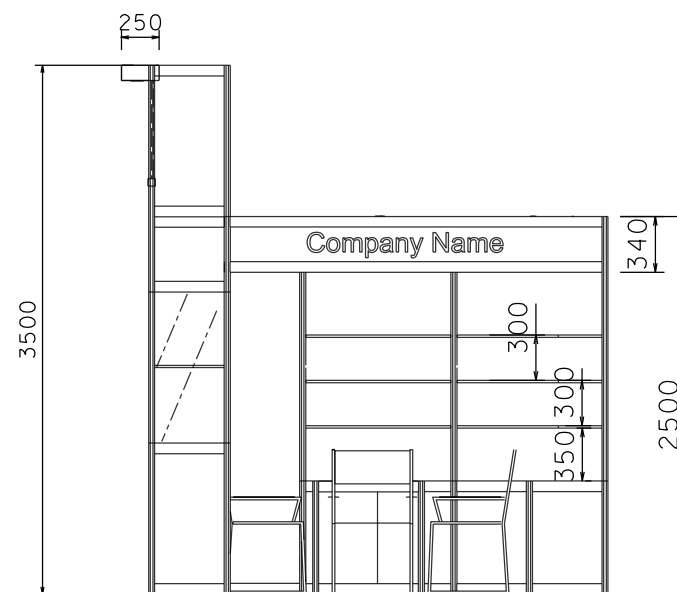

SIDE ELEVATION

BOOTH SPECIFICATION		QTY
	Tall showcase in beige sticker lamination, 1 layer of glass shelf, 2x 7W LED downlights	2
	Lockable cabinet in beige sticker lamination (1mL x 0.5mD x 0.75mH)	7.5
	Wooden shelf (flat) (1mL x 0.3mD)	24
	Square meeting table (0.7m X0.7m x 0.75mH)	2
	Black leather chair	6
	13W LED Lamp Longarmed Spotlight (yellow)	12
	7W LED light (for fascia)	5
	500w Square pin power socket	2
	Company Logo	1

FILE PATH - L:\Local Fair Premium Booth 2011\SD-Layouts\SD-A layout\SD-A-Layout-New.dgn



NOTES UNLESS OTHERWISE SPECIFIED ALL DIMENSIONS ARE IN MM.

.....
.....
.....

REVISION
26-11-08
31-12-2008
15-01-2009
09-02-2009
18-05-2009
15-07-2009
21-01-2010
05-05-2015
08-01-2019

DATE: 08-01-2019
SCALE: 1 : 50 (A3)
DRAWN BY: ..
CHECKED BY:


TITLE
Premium Booth SD-A-18R Corner

PROJECT
PREMIUM BOOTH 6m x 3m Corner
DATE: XXXXXXXX


SHEET
SD-A05b

Premium Booth 6mW x 3mD One side open


SD-C-18
6mW x 3mD x 3.5mH

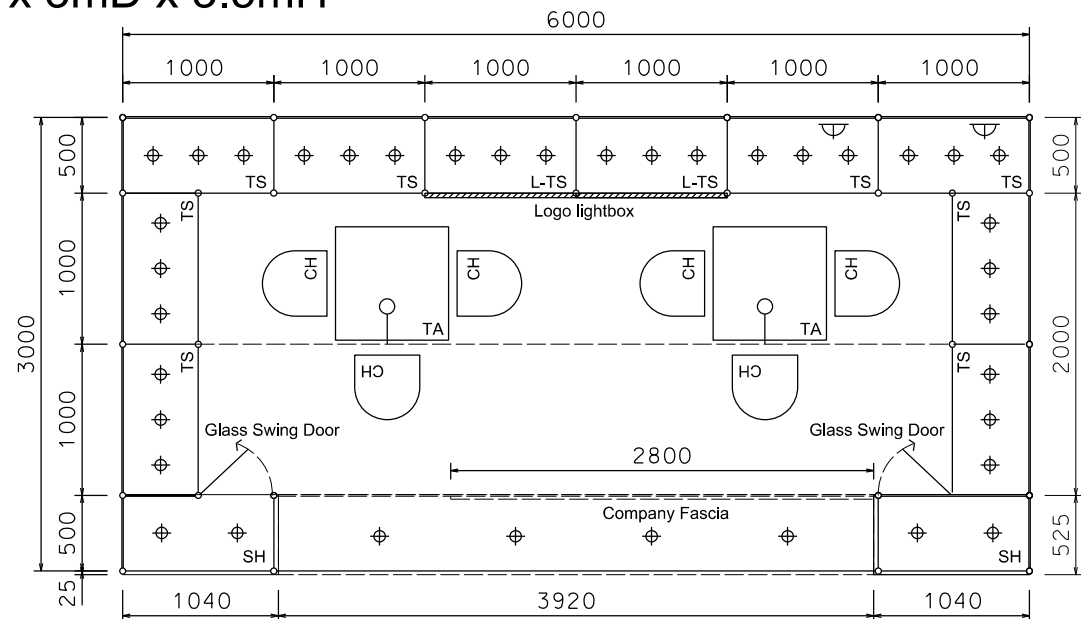

PLAN

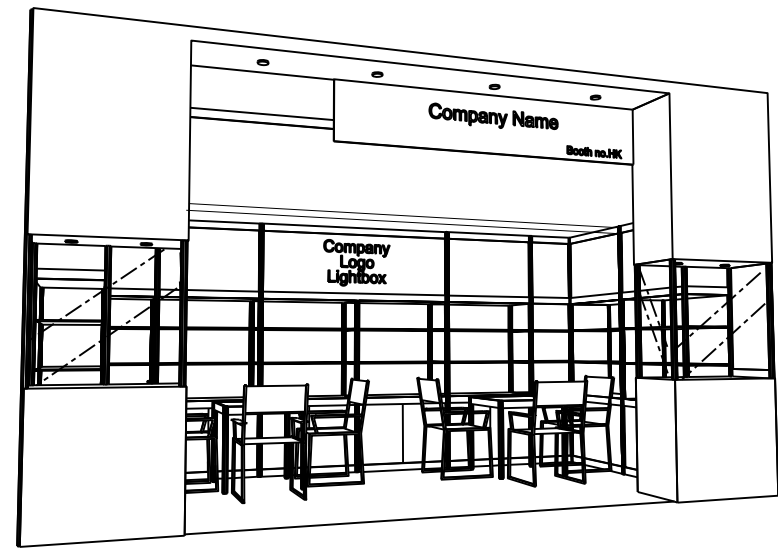

PERSPECTIVE N.T.S

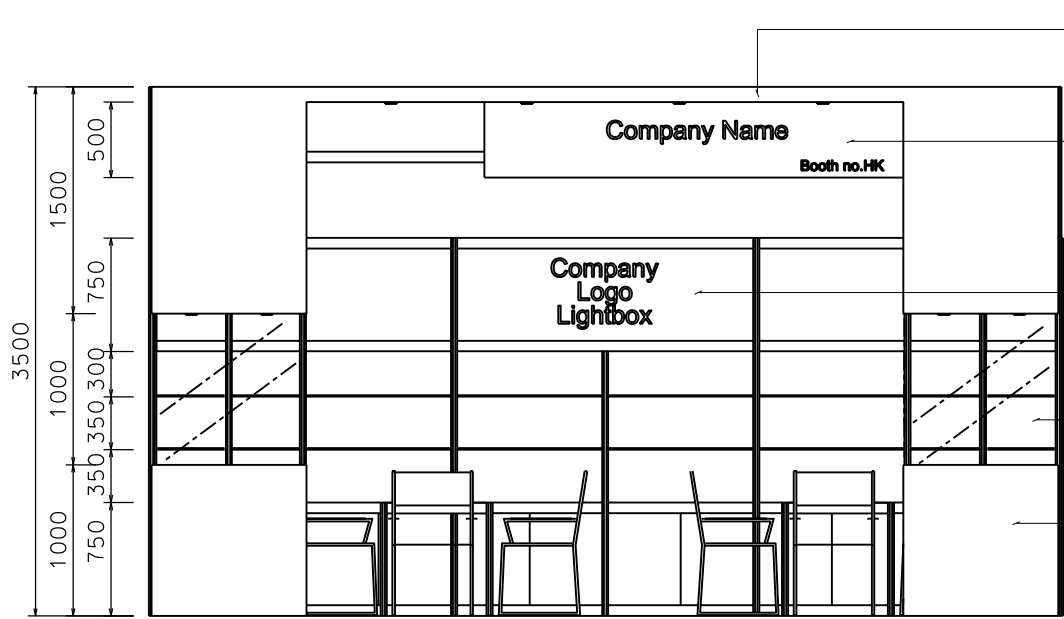

- Lighting trough with 7W LED downlight X 4 nos.
- 2.8m W x 0.5m H Plywd fin. Company fascia w/ company name in black sticker, white background
- Milky acrylic lightbox w/. company logo (2ML)
- Front glass showcase with glass swing door 1m H x 0.5m D x 1mW
- Plywd in sticker 'Respect' M-3194

FRONT ELEVATION

BOOTH SPECIFICATION		QTY
	Tall showcase with 2 layers of glass shelf (with no door), 3 x 7W LED downlights, with cabinet underneath (1mL x 0.5mD x 2.5mH)	10
	Front showcase in sticker laminate finish with glass swing door w/ 2 x 7W LED downlight (no glass shelf) (1mL x 0.5mD x 3.5mH)	2
	Square meeting table (0.7m X0.7m x 0.75mH)	2
	Black leather chair	6
	Longarmed spotlight w/13 watt LED lamp (yellow)	2
	7W LED light (for fascia)	4
	500w Square pin power socket	2
	Company Logo Lightbox (2mL x 0.75mH)	1

FILE PATH - L:\Local Fair Premium Booth 2011\SD-Layouts\SD-C layout\SD-C-2d\layout_update_13w.dgn



NOTES UNLESS OTHERWISE SPECIFIED ALL DIMENSIONS ARE IN MM.	
.....
.....
.....

REVISION
11-05-2009
08-07-2009
14-09-2009
20-01-2010
22-01-2010
30-03-2011
05-05-2015
08-01-2019

DATE:	08-01-2019
SCALE:	1 : 50 (A3)
DRAWN BY:	..
CHECKED BY:



TITLE	Premium Booth SD-C-18
-------	-----------------------

PROJECT	PREMIUM BOOTH 6m x 3m
DATE:	XXXXXXXX

SHEET SD-C05


Premium Booth 6mW x 3mD Left Corner Booth

SD-C-18-L Cnr
6mW x 3mD x 3.5mH

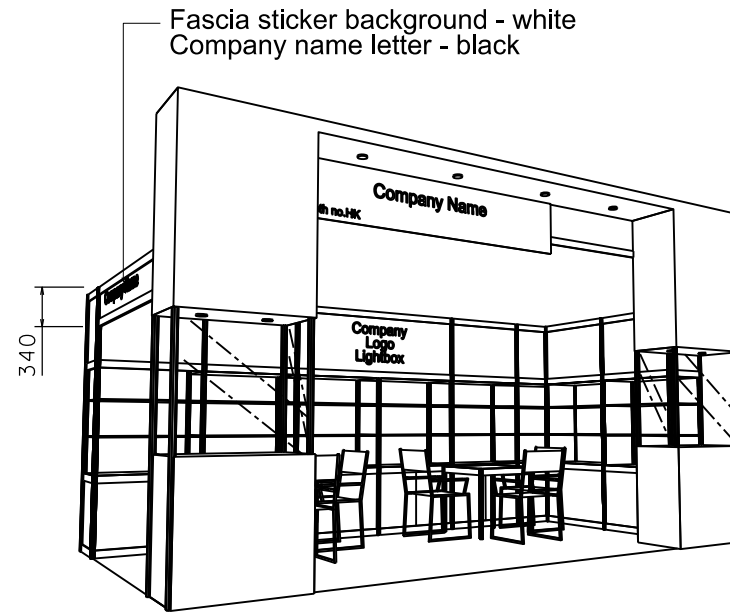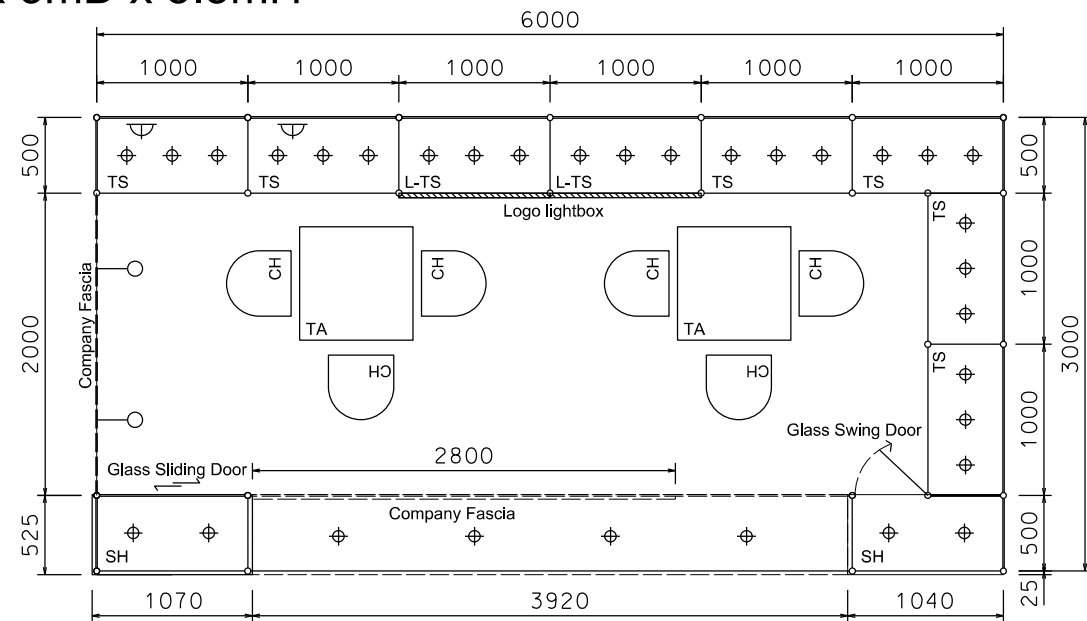

PERSPECTIVE N.T.S

PLAN

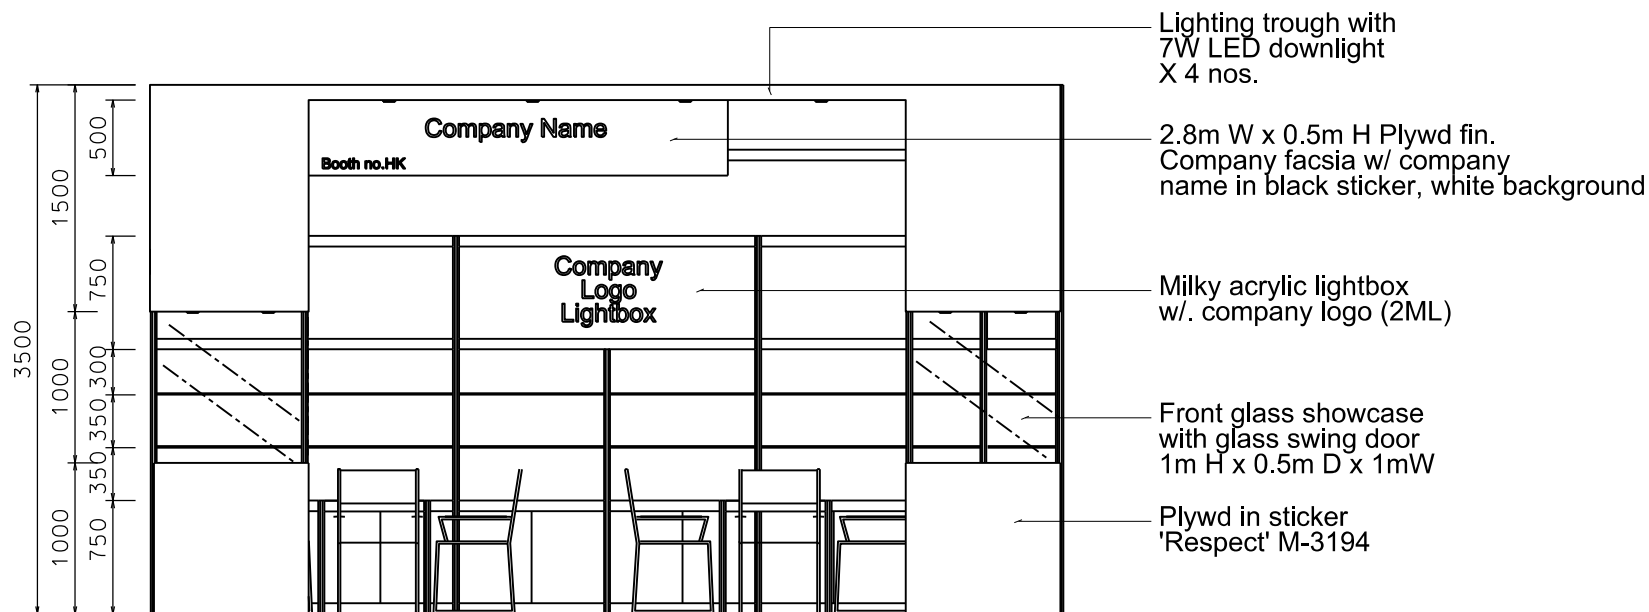

FRONT ELEVATION

BOOTH SPECIFICATION		QTY
	Tall showcase with 2 layers of glass shelf (with no door), 3 x 7W LED downlights, with cabinet underneath (1mL x 0.5mD x 2.5mH)	8
	Front showcase in sticker laminate finish with glass swing door w/ 2 x 7W LED downlight (no glass shelf) (1mL x 0.5mD x 3.5mH)	1
	Front showcase in sticker laminate finish with glass sliding door w/ 2 x 7W LED downlight (no glass shelf) (1mL x 0.5mD x 3.5mH)	1
	Square meeting table (0.7m X 0.7m x 0.75mH)	2
	Black leather chair	6
	Longarmed spotlight w/13 watt LED lamp (yellow)	2
	7W LED light (for fascia)	4
	500w Square pin power socket	2
	Company Logo Lightbox (2mL x 0.75mH)	1

FILE PATH - L:\Local Fair Premium Booth 2011\SD-Layouts\SD-C layout\SD-C-2dlayout_update_13w.dgn



NOTES UNLESS OTHERWISE SPECIFIED ALL DIMENSIONS ARE IN MM.

.....
.....
.....

.....
.....
.....

REVISION

08-07-2009 .
14-09-2009
20-01-2010
22-01-2010
30-03-2011
05-05-2015
08-01-2019

DATE: 08-01-2019

SCALE: 1 : 50 (A3)

DRAWN BY: ..

CHECKED BY:

TITLE

Premium Booth
SD-C-18
L-Corner

PROJECT

PREMIUM BOOTH
6m x 3m
Corner


DATE: XXXXXXXX

SHEET


SD-C05b

Premium Booth 6mW x 3mD Right Corner Booth

SD-C-18-R Cnr
6mW x 3mD x 3.5mH

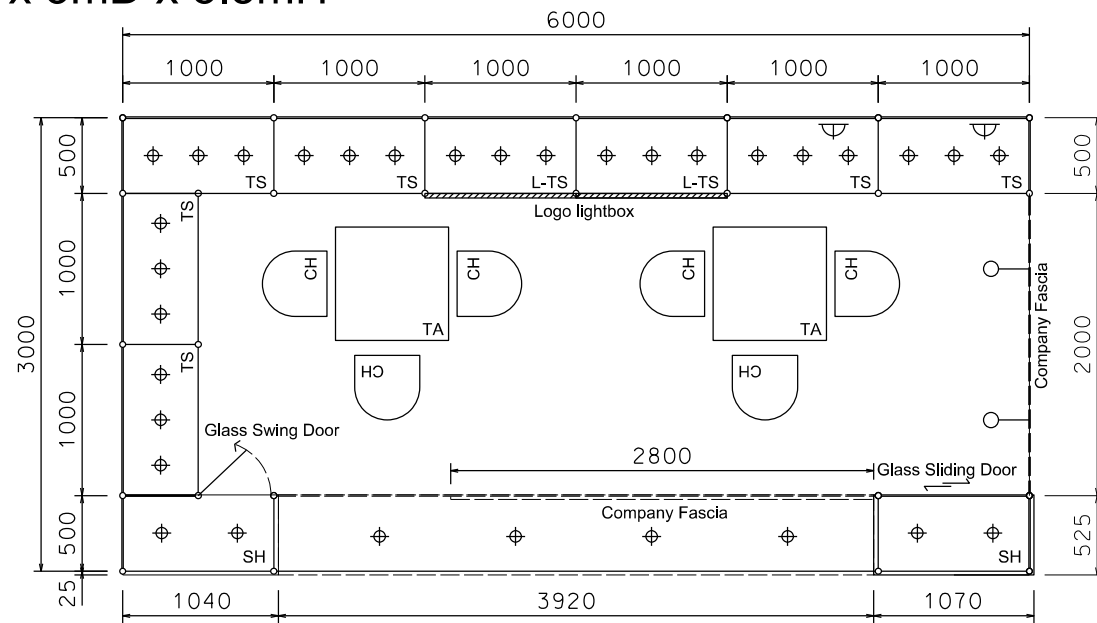


PLAN

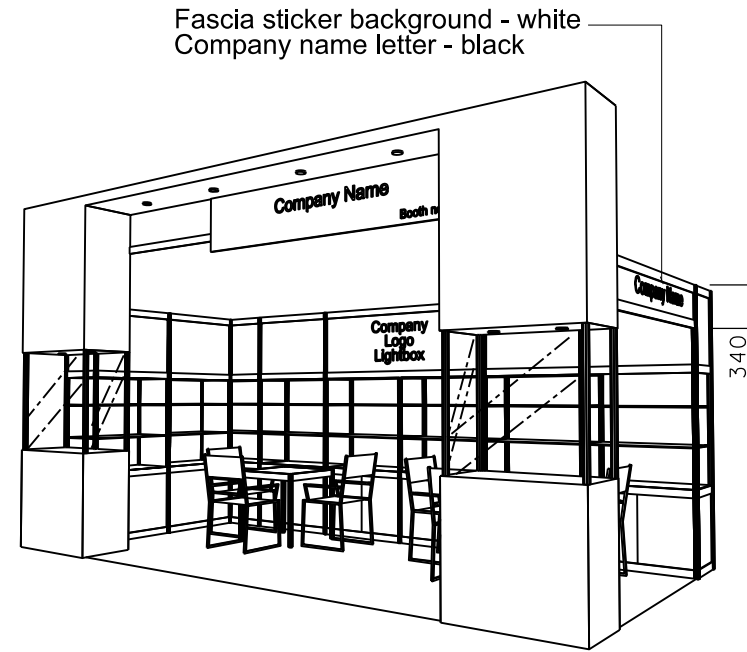

PERSPECTIVE N.T.S



COLOUR PERSPECTIVE N.T.S

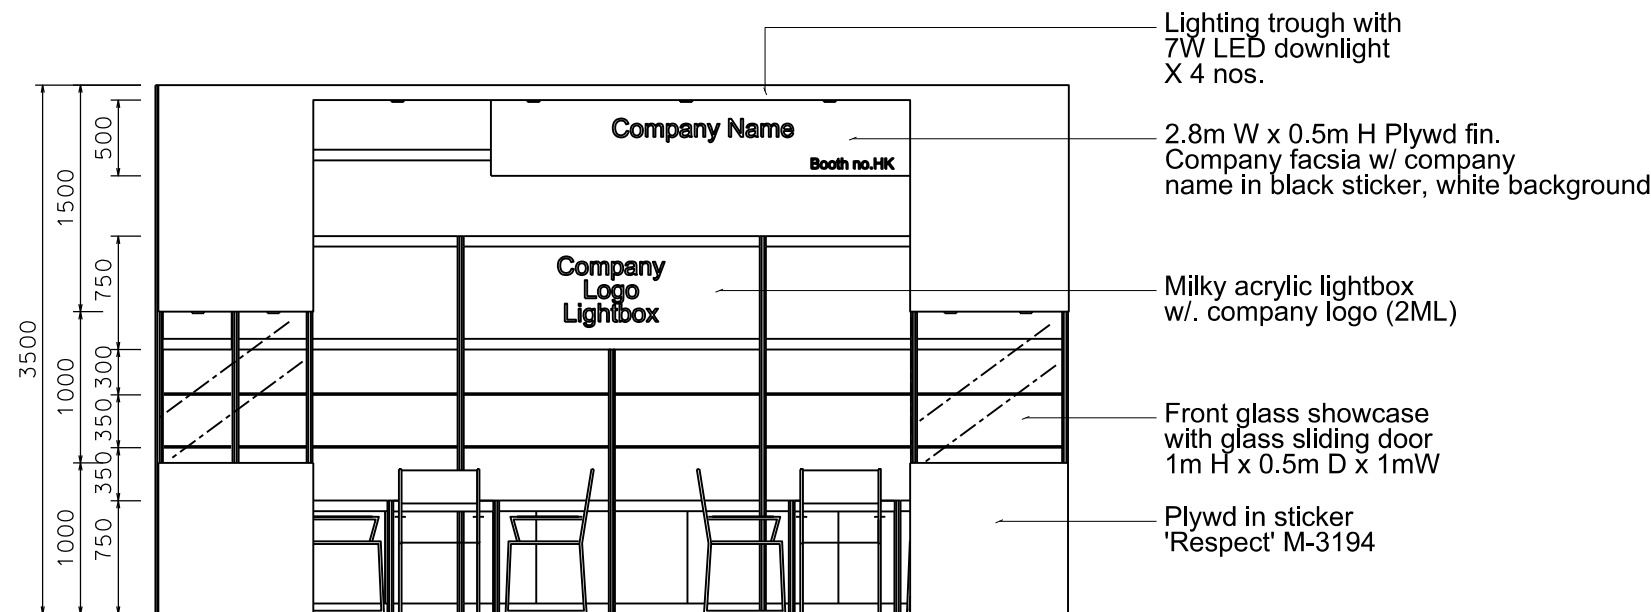

FRONT ELEVATION

BOOTH SPECIFICATION		QTY
	Tall showcase with 2 layers of glass shelf (with no door), 3 x 7W LED downlights, with cabinet underneath (1mL x 0.5mD x 2.5mH)	8
	Front showcase in sticker laminate finish with glass swing door w/ 2 x 7W LED downlight (no glass shelf) (1mL x 0.5mD x 3.5mH)	1
	Front showcase in sticker laminate finish with glass sliding door w/ 2 x 7W LED downlight (no glass shelf) (1mL x 0.5mD x 3.5mH)	1
	Square meeting table (0.7m X 0.7m x 0.75mH)	2
	Black leather chair	6
	Longarmed spotlight w/13 watt LED lamp (yellow)	2
	7W LED light (for fascia)	4
	500w Square pin power socket	2
	Company Logo Lightbox (2mL x 0.75mH)	1

FILE PATH - L:\Local Fair Premium Booth 2011\SD-Layouts\SD-C layout\SD-C-2d\layout_update_13w.dgn



NOTES UNLESS OTHERWISE SPECIFIED ALL DIMENSIONS ARE IN MM.

.....
.....
.....

REVISION
08-07-2009
14-09-2009
20-01-2009
22-01-2010
30-03-2011
05-05-2015
08-01-2019

DATE:	08-01-2019
SCALE:	1 : 50 (A3)
DRAWN BY:	..
CHECKED BY:


TITLE
Premium Booth
SD-C-18
R-Corner

PROJECT
PREMIUM BOOTH
6m x 3m
Corner
DATE: XXXXXXXX


SHEET
SD-C05a

Premium Booth 6mW x 3mD ONE SIDE OPEN


SD-D-18
6mW x 3mD x 3.5mH

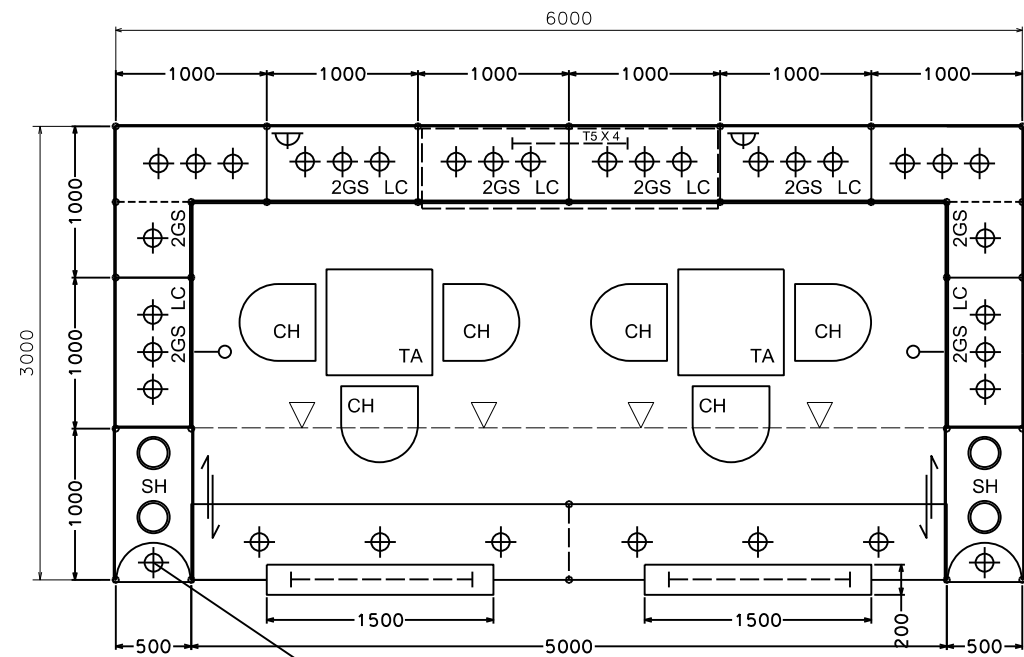

PLAN

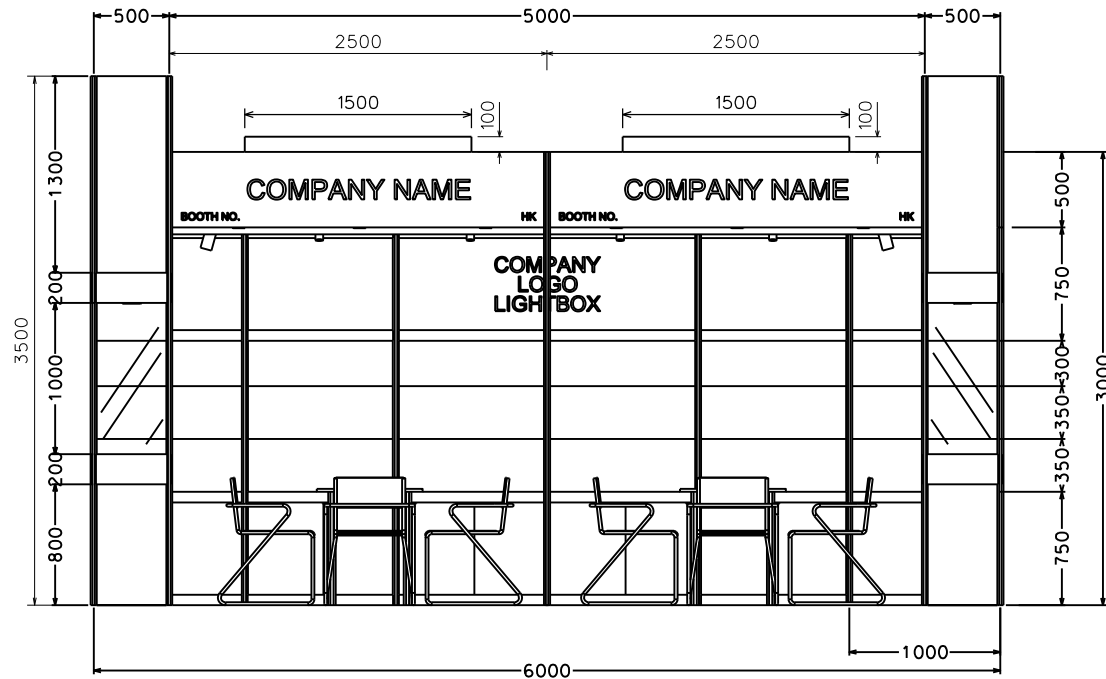

FRONT ELEVATION

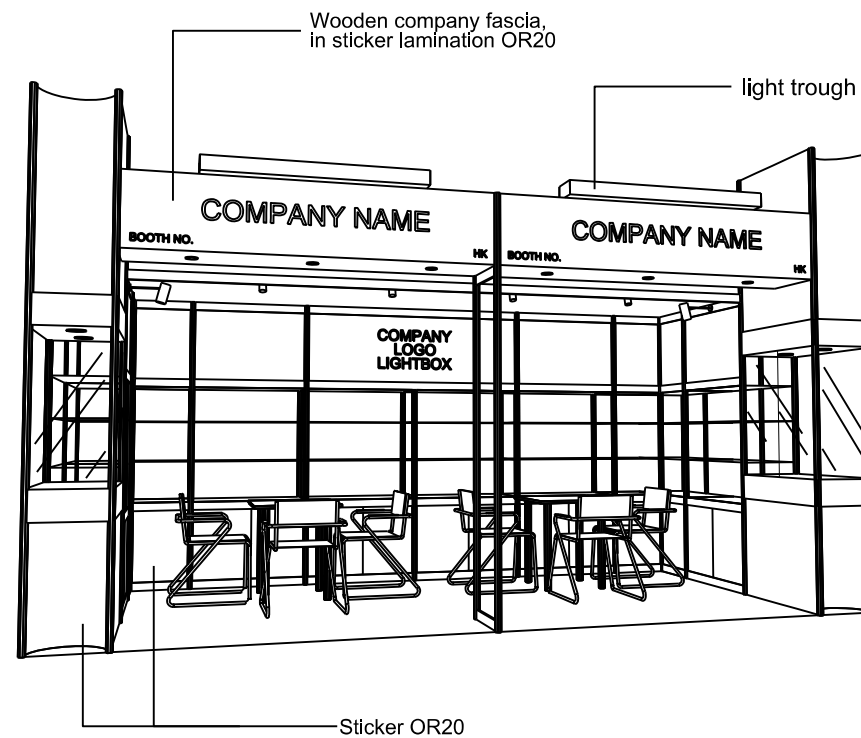

PERSPECTIVE N.T.S.



COLOUR PERSPECTIVE N.T.S.

BOOTH SPECIFICATION		QTY
	Front glass showcase in light orange sticker lamination with glass sliding door. 2 x 13W LED recess downlight & 2 x 7W LED uplight & downlight	2
	Company logo lightbox w/ 4 x LED T5 tube (2mL)	1
	Tall showcase in light orange sticker lamination (without glass door), w/ 2 layers glass shelf, 3 x 7W LED downlight, cabinet underneath (1mW x 0.5mD x 2.5mH)	9
	Square meeting table (0.7m X 0.7m x 0.75mH)	2
	Black leather chair	6
	Longarmed spotlight w/13 watt LED lamp (yellow)	2
	Spotlight w/13 watt LED lamp (yellow)	4
	LED T5 tube inside light trough (for fascia)	2
	500w Square pin power socket	2
	7W LED downlight (under fascia)	6

FILE PATH - L:\Local Fair Premium Booth 2011\SD-Layouts\SD-D-2dL-layout-update.dgn



NOTES UNLESS OTHERWISE SPECIFIED ALL DIMENSIONS ARE IN MM.

REVISION 09/01/2019

DATE: 09/01/2019
SCALE: 1 : 50 (A3)
DRAWN BY:
CHECKED BY:




TITLE
Premium Booth
SD-D-18
6X3

PROJECT
PREMIUM BOOTH
DATE:

SHEET
SD-D04

Premium Booth 6mW x 3mD 3SIDES OPEN BOOTH

SD-D-18-3SIDES
6mW x 3mD x 3.5mH

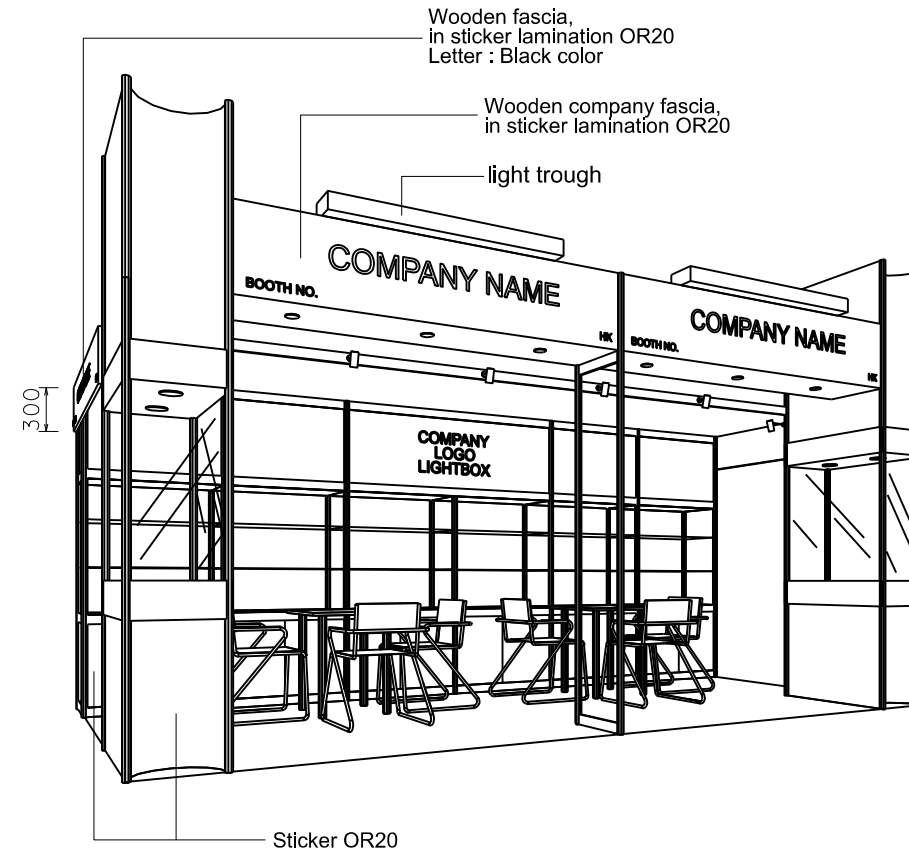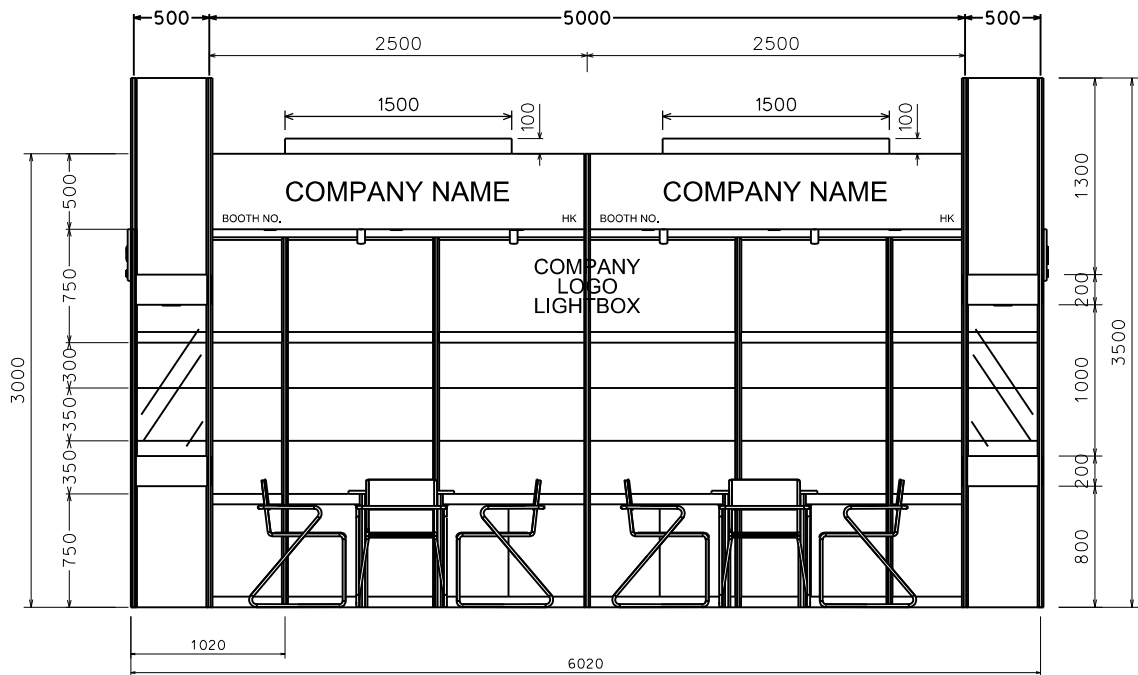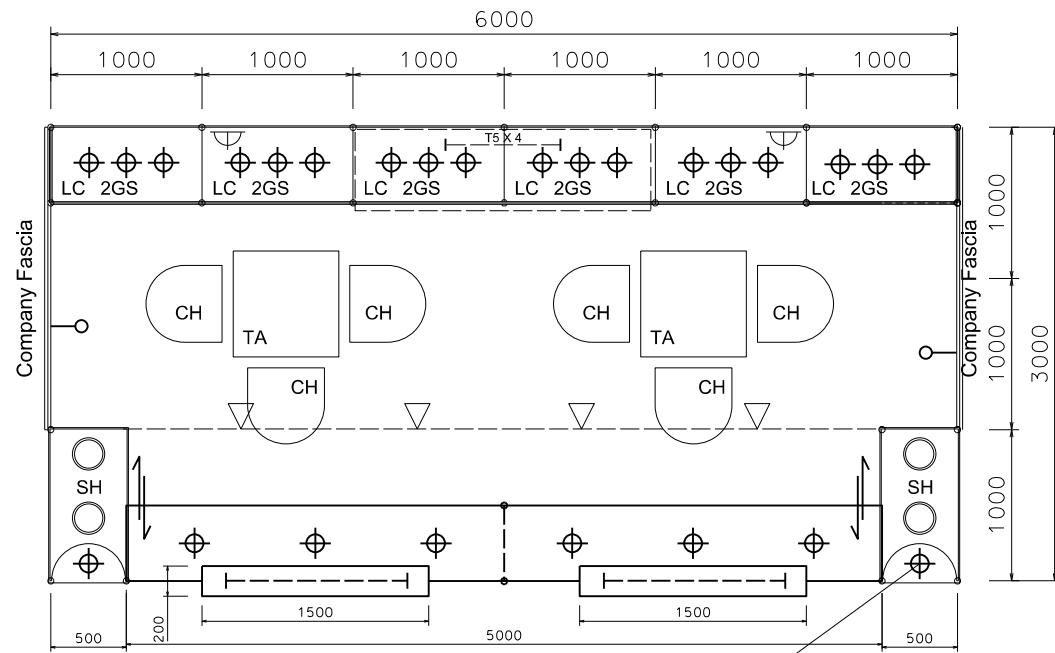

BOOTH SPECIFICATION		QTY
	Front glass showcase in light orange sticker lamination with glass sliding door. 2 x 13W LED recess downlight & 2 x 7W LED uplight & downlight	2
	Company logo lightbox w/ 4 x LED T5 tube (2mL)	1
	Tall showcase in light orange sticker lamination (without glass door), w/ 2 layers glass shelf, 3 x 7W LED downlight, cabinet underneath (1mW x 0.5mD x 2.5mH)	6
	Square meeting table (0.7m X0.7m x 0.75mH)	2
	Black leather chair	6
	Longarmed spotlight w/13 watt LED lamp (yellow)	2
	Spotlight w/13 watt LED lamp (yellow)	4
	LED T5 tube inside light trough (for fascia)	2
	500w Square pin power socket	2
	7W LED downlight (under fascia)	6

FILE PATH - L:\Local Fair Premium Booth 2011\SD-Layouts\SD-D layout-update.dgn



NOTES UNLESS OTHERWISE SPECIFIED ALL DIMENSIONS ARE IN MM.

REVISION
13-04-2015
09/01/2019

DATE: 09/01/2019
SCALE: 1 : 50 (A3)
DRAWN BY:
CHECKED BY:




TITLE
Premium Booth
SD-D-18-3 SIDES
6x3

PROJECT
PREMIUM BOOTH
DATE:

SHEET
SD-D04C

Premium Booth 6mW x 3mD LEFT CORNER BOOTH

SD-D-18-L-CNR
6mW x 3mD x 3.5mH

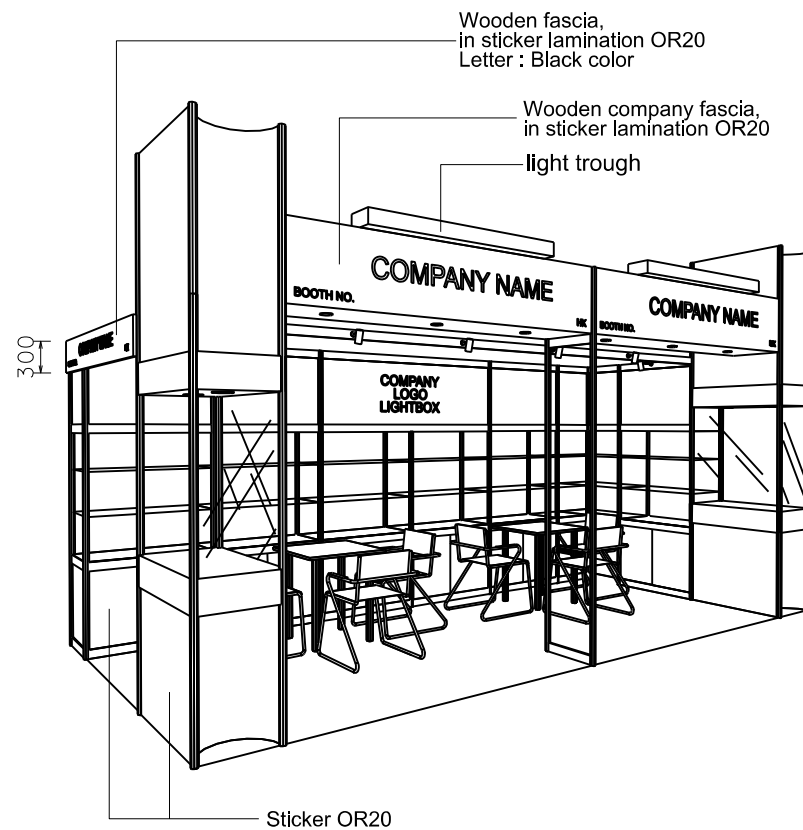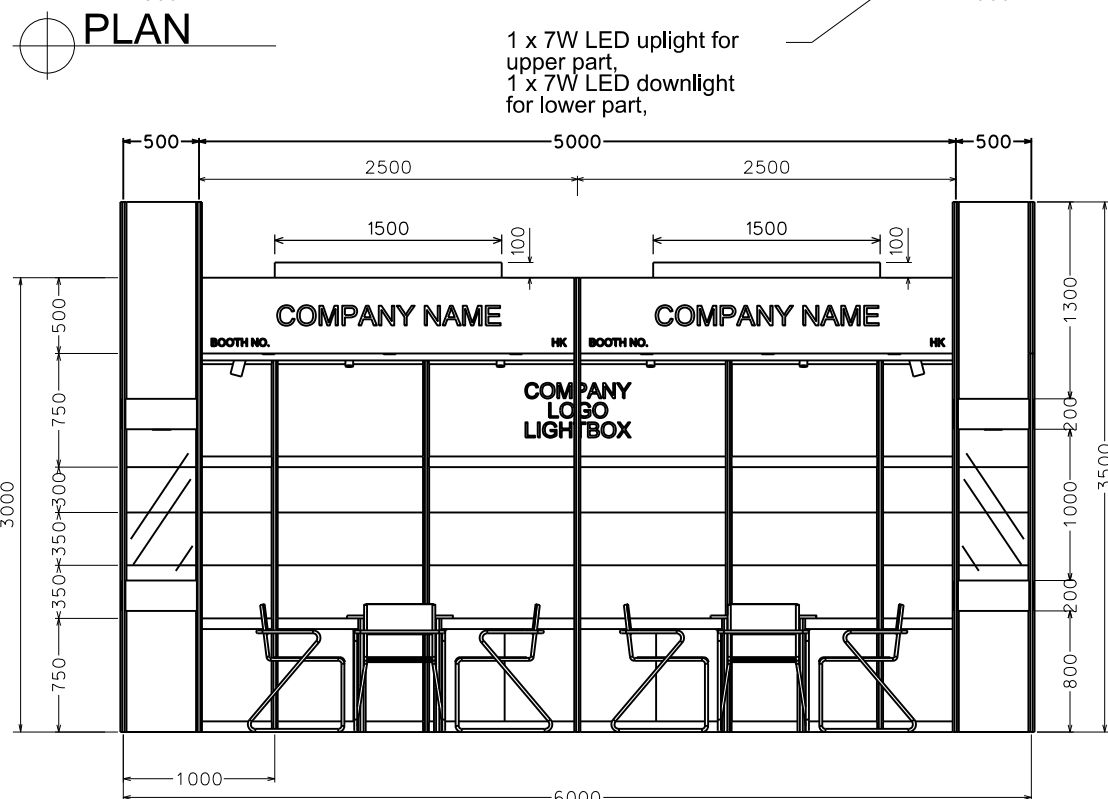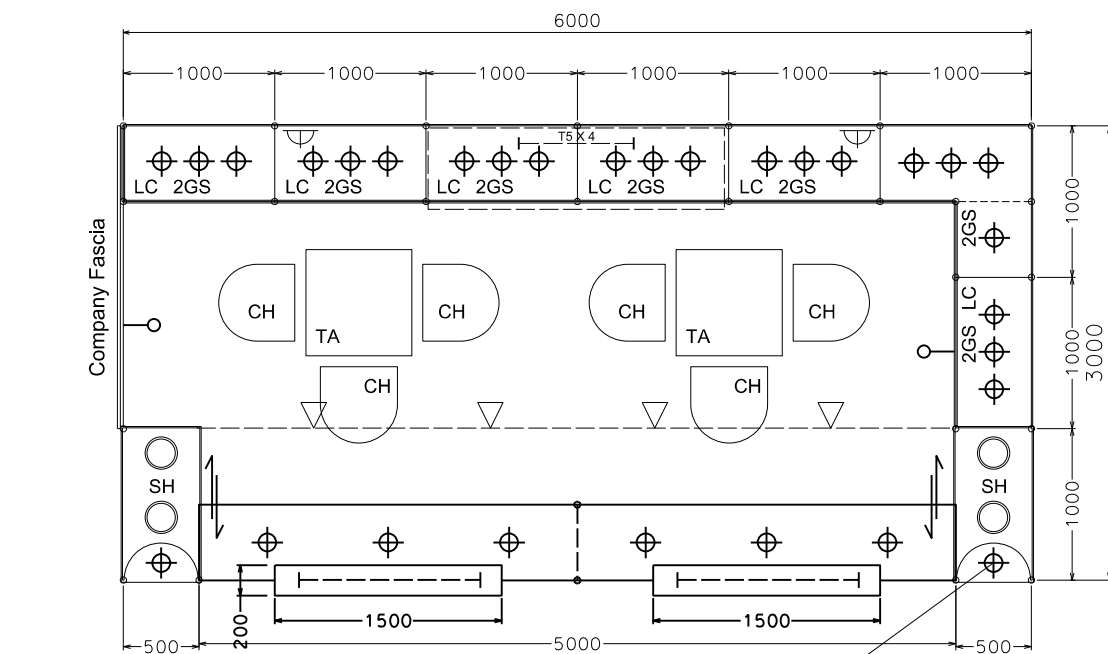

BOOTH SPECIFICATION		QTY
	Front glass showcase in light orange sticker lamination with glass sliding door. 2 x 13W LED recess downlight & 2 x 7W LED uplight & downlight	2
	Company logo lightbox w/ 4 x LED T5 tube (2mL)	1
	Tall showcase in light orange sticker lamination (without glass door), w/ 2 layers glass shelf, 3 x 7W LED downlight, cabinet underneath (1mW x 0.5mD x 2.5mH)	7.5
	Square meeting table (0.7m X0.7m x 0.75mH)	2
	Black leather chair	6
	Longarmed spotlight w/13 watt LED lamp (yellow)	2
	Spotlight w/13 watt LED lamp (yellow)	4
	LED T5 tube inside light trough (for fascia)	2
	500w Square pin power socket	2
	7W LED downlight (under fascia)	6

FILE PATH - L:\Local Fair Premium Booth 2011\SD-Layouts\SD-D layout-update.dgn



NOTES UNLESS OTHERWISE SPECIFIED ALL DIMENSIONS ARE IN MM.

.....

.....

.....

REVISION
09/01/2019

DATE: 09/01/2019
SCALE: 1 : 50 (A3)
DRAWN BY:
CHECKED BY:


TITLE
Premium Booth
SD-D-18-L
Cnr
6x3

PROJECT
PREMIUM BOOTH
DATE:

SHEET
SD-D04a


Premium Booth 6mW x 3mD RIGHT CORNER BOOTH

SD-D-18-R-CNR
6mW x 3mD x 3.5mH

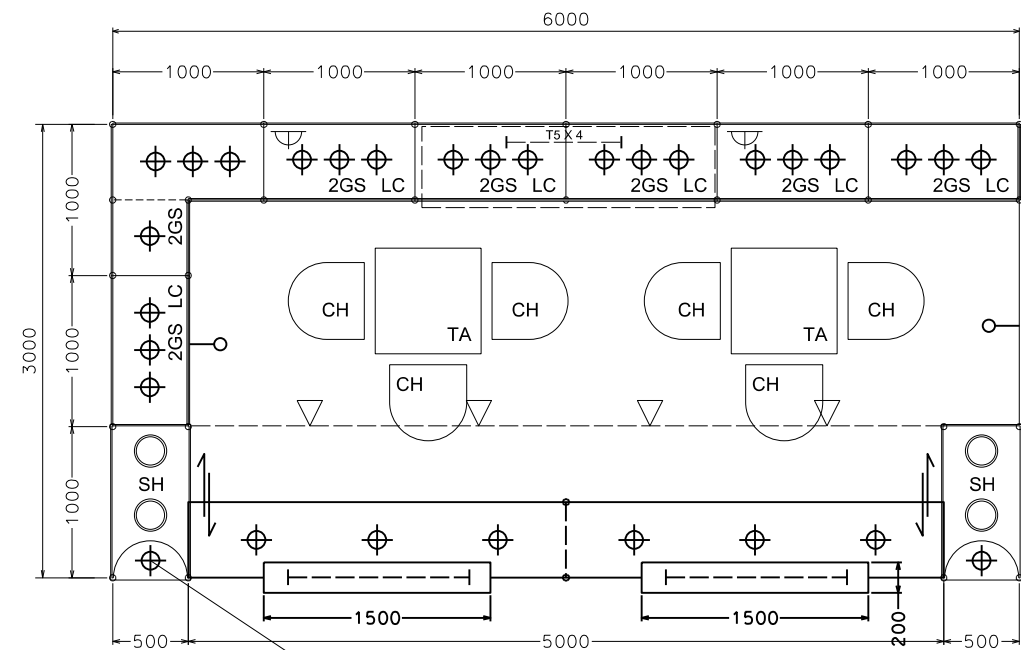


PLAN

1 x 7W LED uplight for upper part.
1 x 7W LED downlight for lower part.

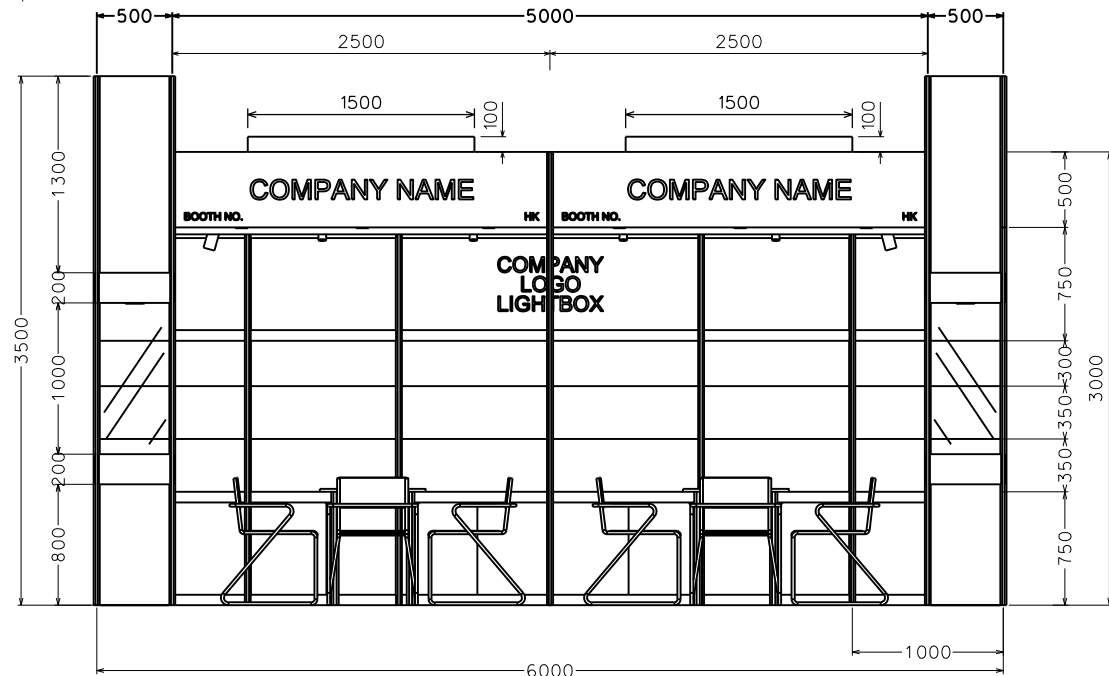

FRONT ELEVATION

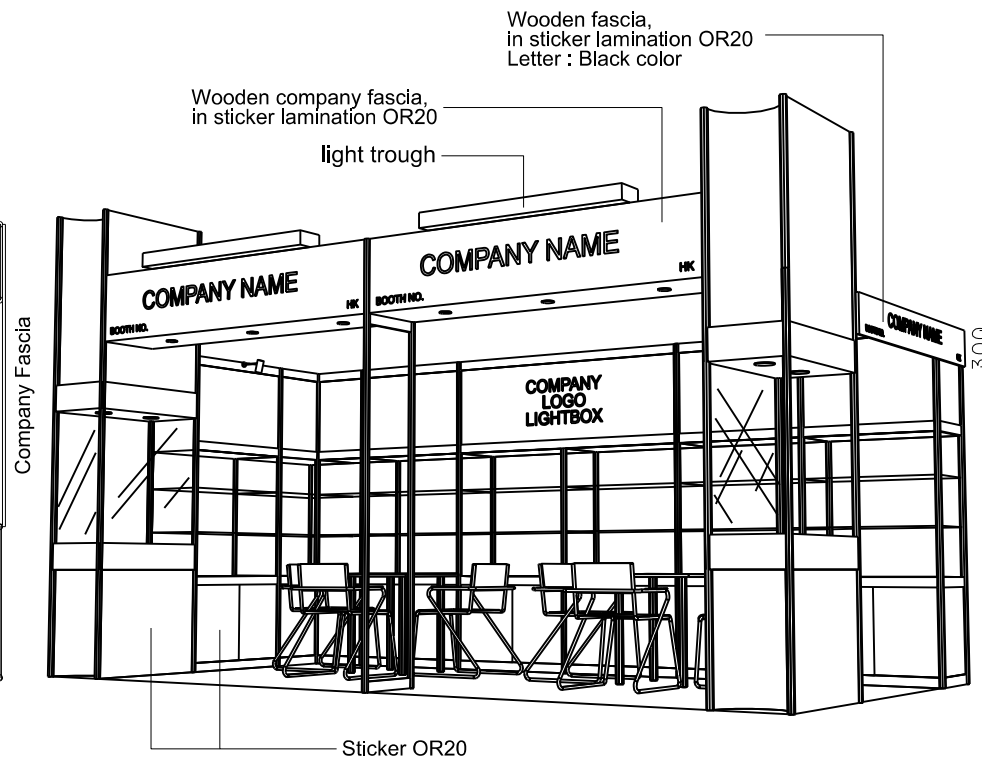

PERSPECTIVE N.T.S.



COLOUR PERSPECTIVE N.T.S.

BOOTH SPECIFICATION	QTY
Front glass showcase in light orange sticker lamination with glass sliding door. 2 x 13W LED recess downlight & 2 x 7W LED uplight & downlight	2
Company logo lightbox w/ 4 x LED T5 tube (2mL)	1
Tall showcase in light orange sticker lamination (without glass door), w/ 2 layers glass shelf, 3 x 7W LED downlight, cabinet underneath (1mW x 0.5mD x 2.5mH)	7.5
Square meeting table (0.7m X0.7m x 0.75mH)	2
Black leather chair	6
Longarmed spotlight w/13 watt LED lamp (yellow)	2
Spotlight w/13 watt LED lamp (yellow)	4
LED T5 tube inside light trough (for fascia)	2
500w Square pin power socket	2
7W LED downlight (under fascia)	6

FILE PATH - L:\Local Fair Premium Booth 2011\SD-Layouts\SD-D-2dLay-out-update.dgn



NOTES UNLESS OTHERWISE SPECIFIED ALL DIMENSIONS ARE IN MM.

REVISION
09/01/2019

DATE: 09/01/2019

SCALE: 1 : 50 (A3)

DRAWN BY:

CHECKED BY:

TITLE

Premium Booth
SD-D-18-R
Cnr
6x3

PROJECT

PREMIUM BOOTH

DATE:

SHEET

SD-D04b