



Premium Booth 9mW x 3mD One side open


SD-A-27
9mW x 3mD x 3.5mH

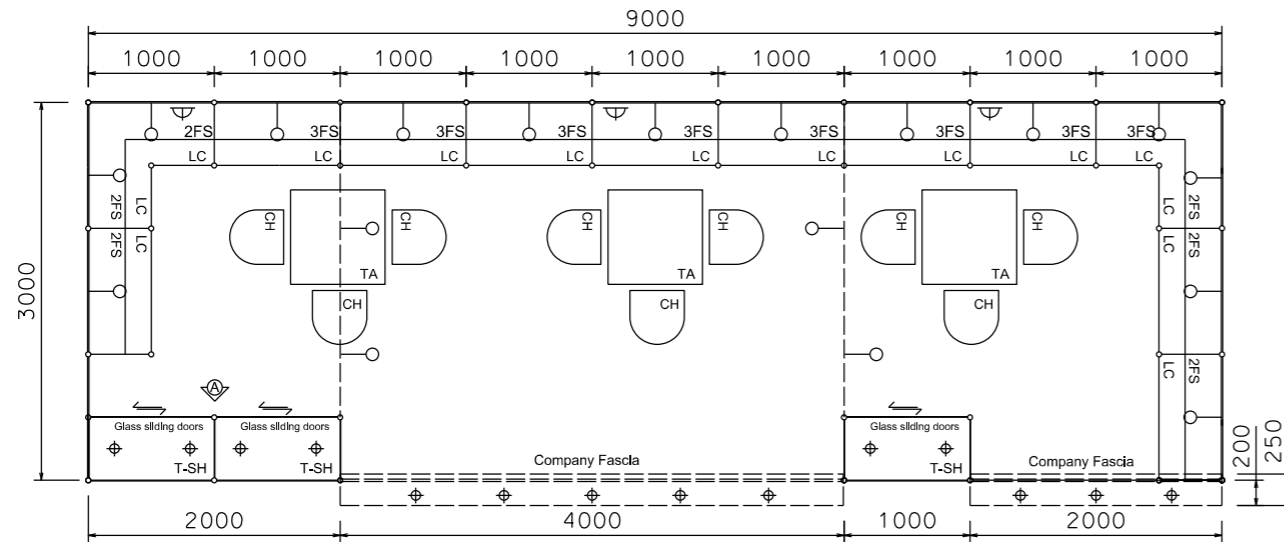


PLAN

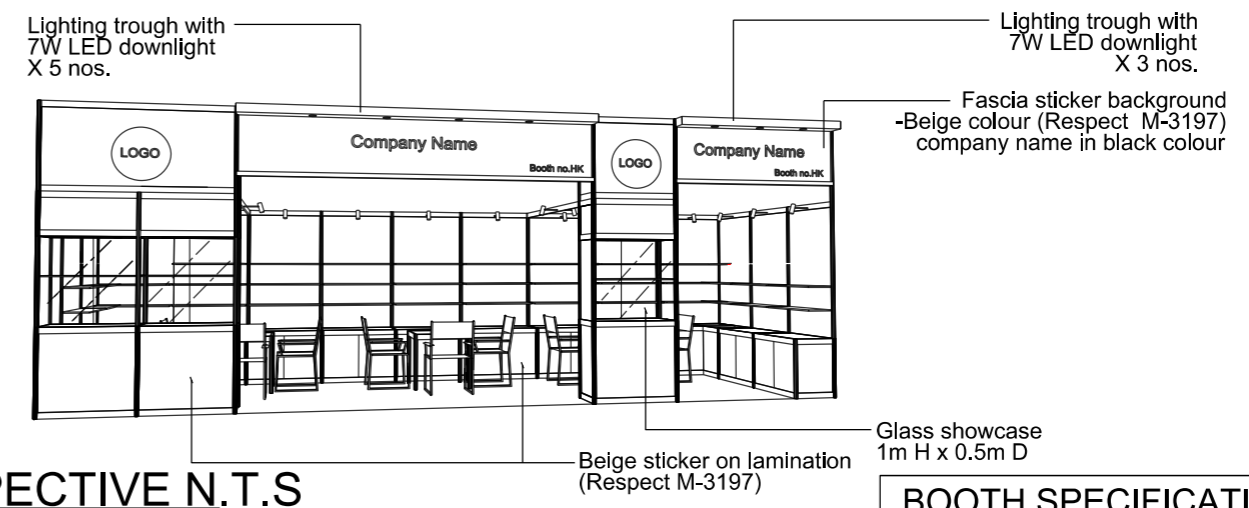

PERSPECTIVE N.T.S

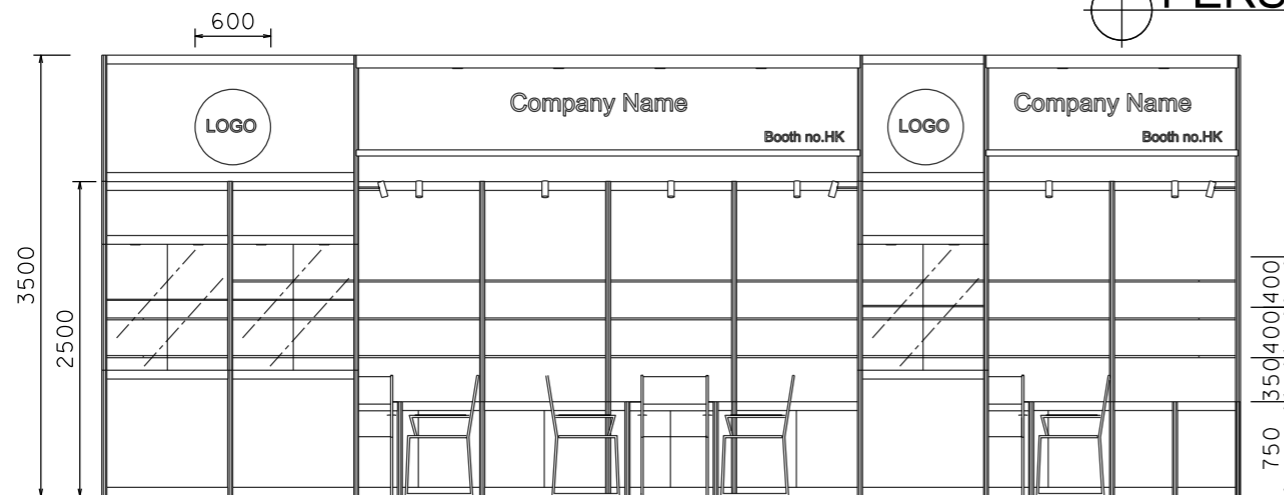

FRONT ELEVATION

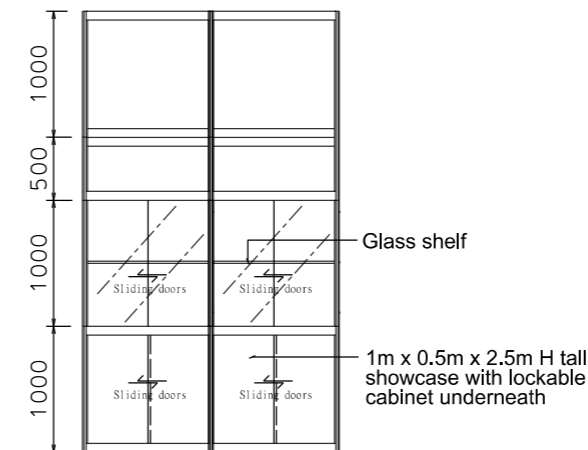

VIEW A

BOOTH SPECIFICATION		QTY
	Tall showcase in beige sticker lamination, 1 layer of glass shelf, 2x 7W LED downlights	3
	Lockable cabinet in beige sticker lamination (1mL x 0.5mD x 0.75mH)	13
	Wooden shelf (flat) (1mL x 0.3mD)	36
	Square meeting table (0.7m X0.7m x 0.75mH)	3
	Black leather chair	9
	13W LED Lamp Longarmed Spotlight (yellow)	18
	7W LED light (for fascia)	8
	500w Square pin power socket	3
	Company Logo	2

FILE PATH : L:\Local Fair Premium Booth 2011\SD\Layouts\SD-A-Layout\SD-A-Layout_New.dgn



NOTES

UNLESS OTHERWISE SPECIFIED ALL DIMENSIONS ARE IN MM.

.....
.....
.....

REVISION
16-03-2010
05-05-2015
20-10-2015
08-01-2019

DATE: 08-01-2019
SCALE: 1 : 60 (A3)
DRAWN BY: ..
CHECKED BY:

TITLE

Premium Booth
SD-A-27

PROJECT

PREMIUM BOOTH
9m x 3m


DATE: XXXXXXXX

SHEET


SD-A09a

Premium Booth 9mW x 3mD Left Corner Booth



SD-A-27 L-Cnr
9mW x 3mD x 3.5mH

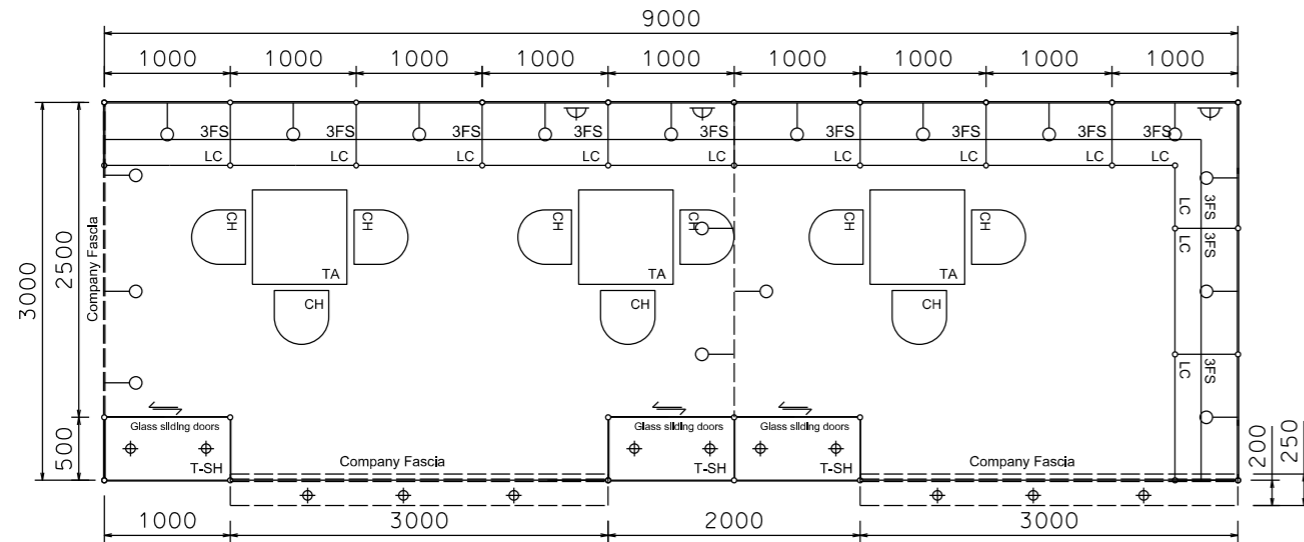


PLAN

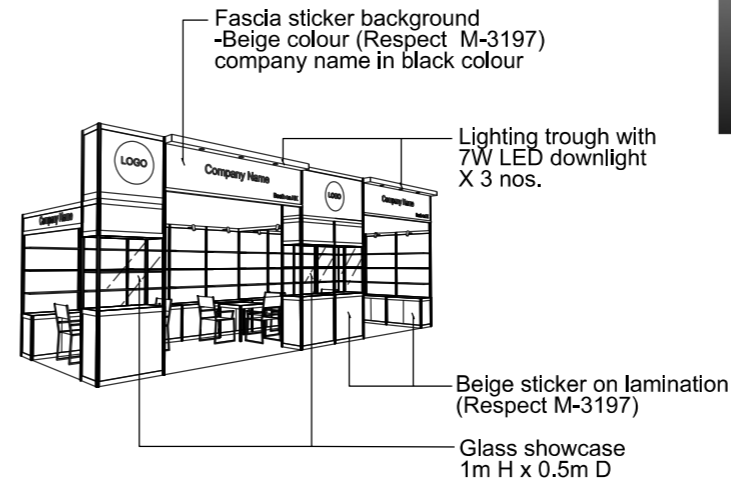

PERSPECTIVE N.T.S

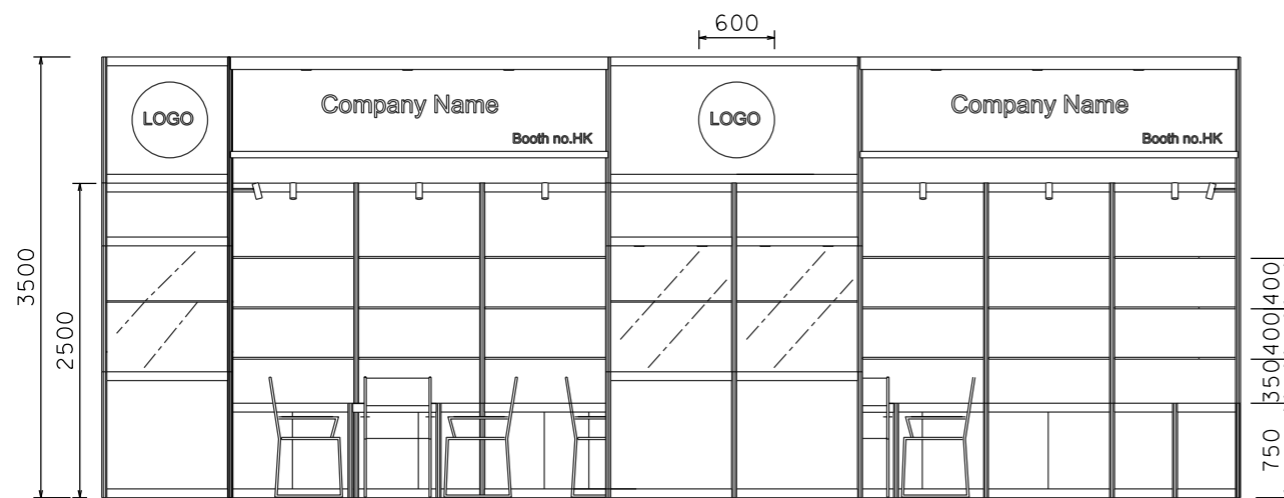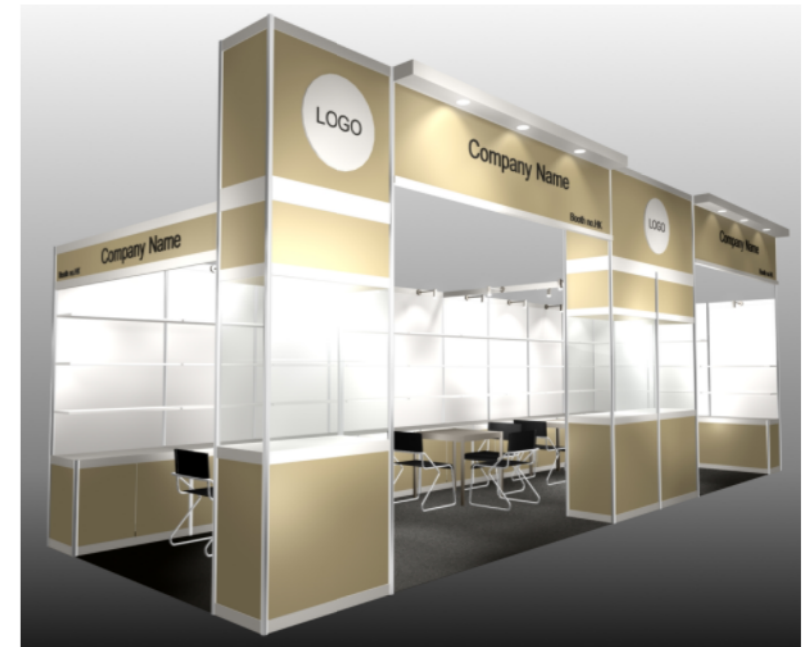

FRONT ELEVATION

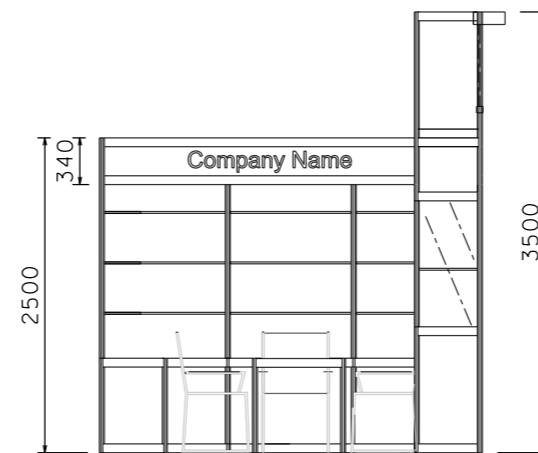

SIDE ELEVATION

BOOTH SPECIFICATION		QTY
	Tall showcase in beige sticker lamination, 1 layer of glass shelf, 2x 7W LED downlights	3
	Lockable cabinet in beige sticker lamination (1mL x 0.5mD x 0.75mH)	11.5
	Wooden shelf (flat) (1mL x 0.3mD)	36
	Square meeting table (0.7m X 0.7m x 0.75mH)	3
	Black leather chair	9
	13W LED Lamp Longarmed Spotlight (yellow)	18
	7W LED light (for fascia)	6
	500w Square pin power socket	3
	Company Logo	2

NOTES UNLESS OTHERWISE SPECIFIED ALL DIMENSIONS ARE IN MM.

REVISION
03-03-2011
05-05-2015
20-10-2015
08-01-2019

DATE: 08-01-2019

SCALE: 1 : 60 (A3)

DRAWN BY: ..

CHECKED BY:

TITLE

Premium Booth
SD-A-27
L-Corner

PROJECT

PREMIUM BOOTH
9m x 3m
Corner

DATE: XXXXXXXX



SHEET

SD-A09a



Premium Booth 9mW x 3mD Right Corner Booth

SD-A-27_R-Cnr
9mW x 3mD x 3.5mH

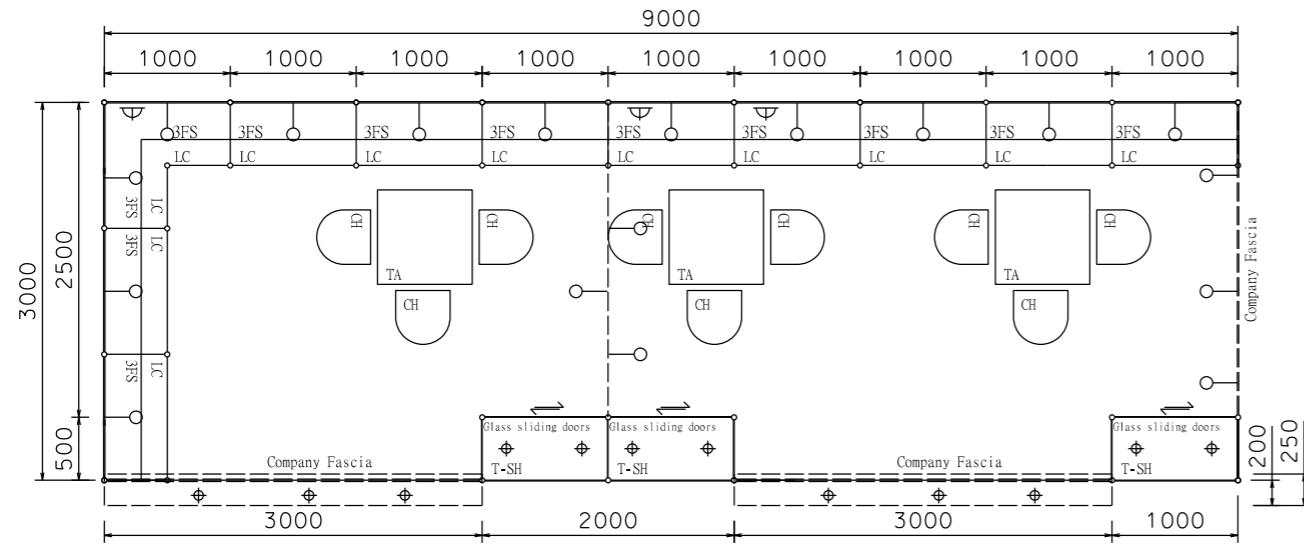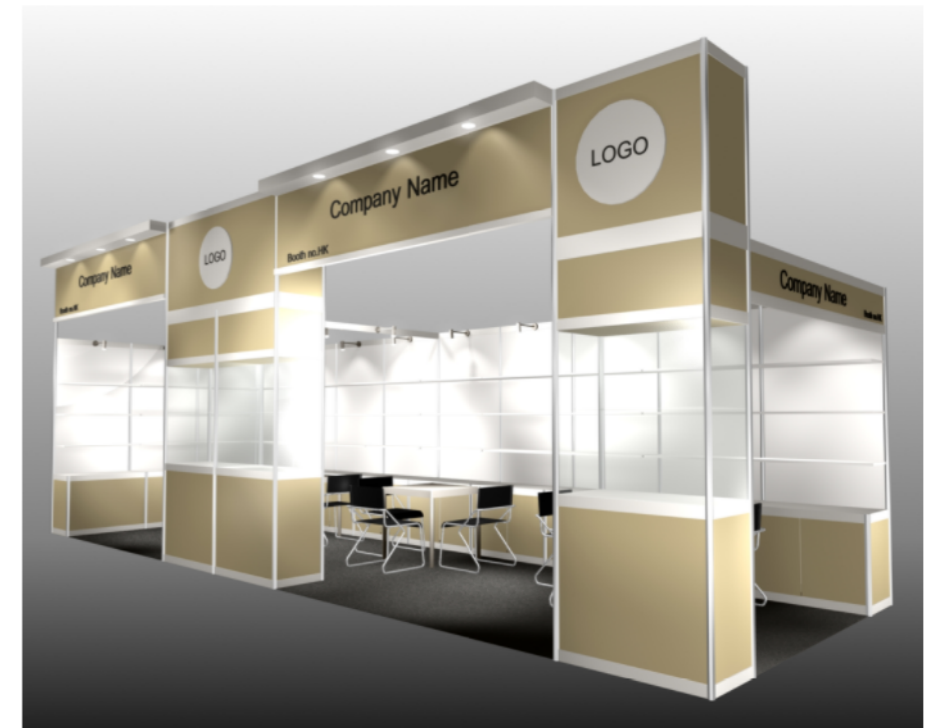

Fascia sticker background
-Beige colour (Respect M-3197)
company name in black colour

Lighting trough
with 7W LED
downlight
X 3 nos.





Beige sticker on
lamination
(Respect M-3197)

Glass showcase
1m H x 0.5m D

PLAN

PERSPECTIVE N.T.S

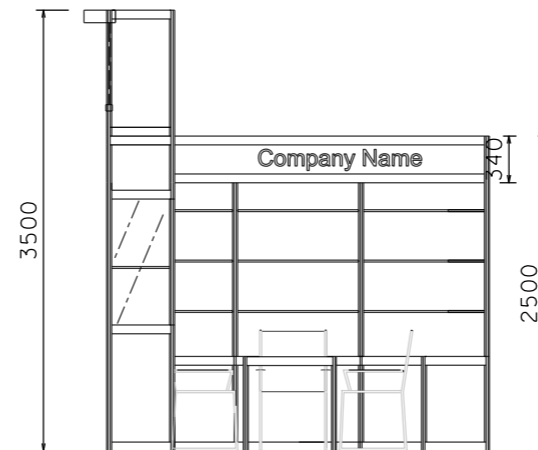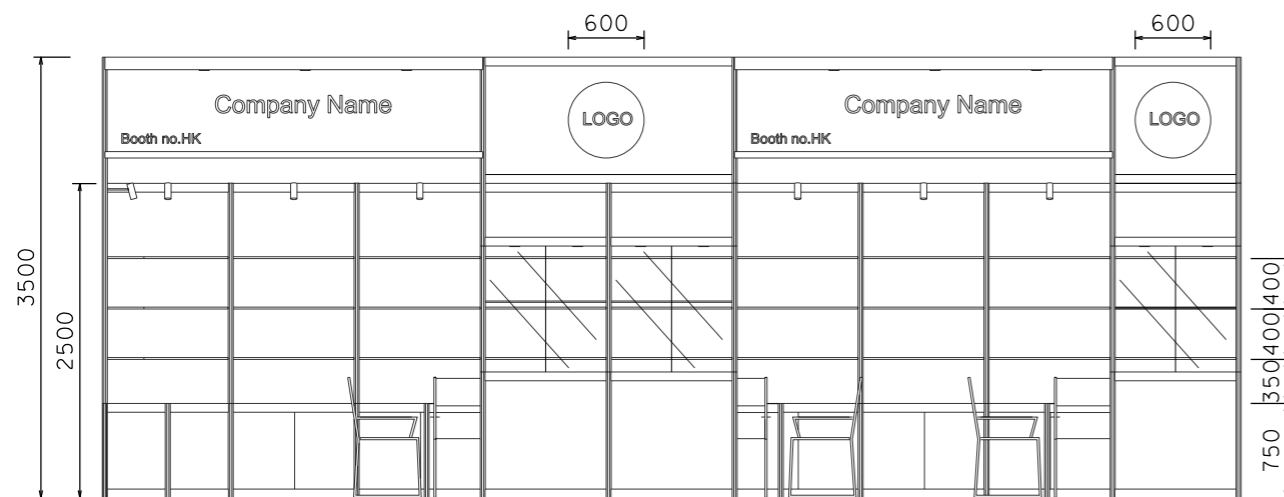

FRONT ELEVATION

SIDE ELEVATION

BOOTH SPECIFICATION		QTY
	Tall showcase in beige sticker lamination, 1 layer of glass shelf, 2x 7W LED downlights	3
	Lockable cabinet in beige sticker lamination (1mL x 0.5mD x 0.75mH)	11.5
	Wooden shelf (flat) (1mL x 0.3mD)	36
	Square meeting table (0.7m X 0.7m x 0.75mH)	3
	Black leather chair	9
	13W LED Lamp Longarmed Spotlight (yellow)	18
	7W LED light (for fascia)	6
	500w Square pin power socket	3
	Company Logo	2

FILE PATH - L:\Local Fair Premium Booth 2011\SD\SD-Layouts\SD-A-Layout_New.dgn



NOTES

UNLESS OTHERWISE SPECIFIED ALL DIMENSIONS ARE IN MM.

.....
.....
.....

REVISION
14/11/2011
20-10-2015
08-01-2019

DATE: 08-01-2019
SCALE: 1 : 60 (A3)
DRAWN BY: ..
CHECKED BY:

TITLE

Premium Booth
SD-A-27
R-Corner

PROJECT

PREMIUM BOOTH
9m x 3m
Right Corner


DATE: XXXXXXXX

SHEET


SD-A09b

Premium Booth 9mW x 3mD Left Corner Booth


SD-C-27-L Cnr
9mW x 3mD x 3.5mH

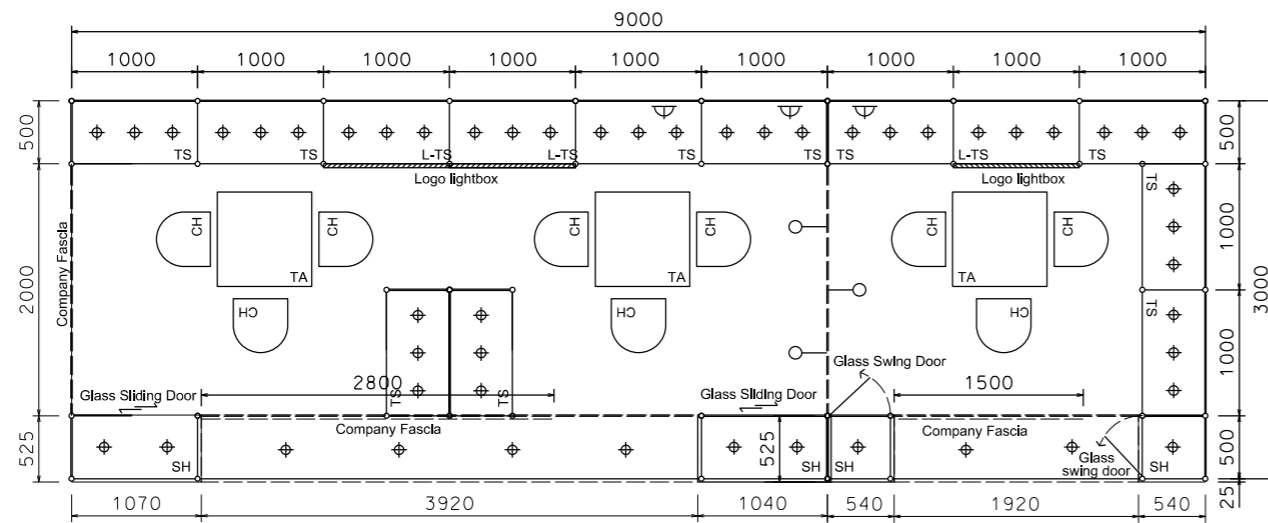

PLAN

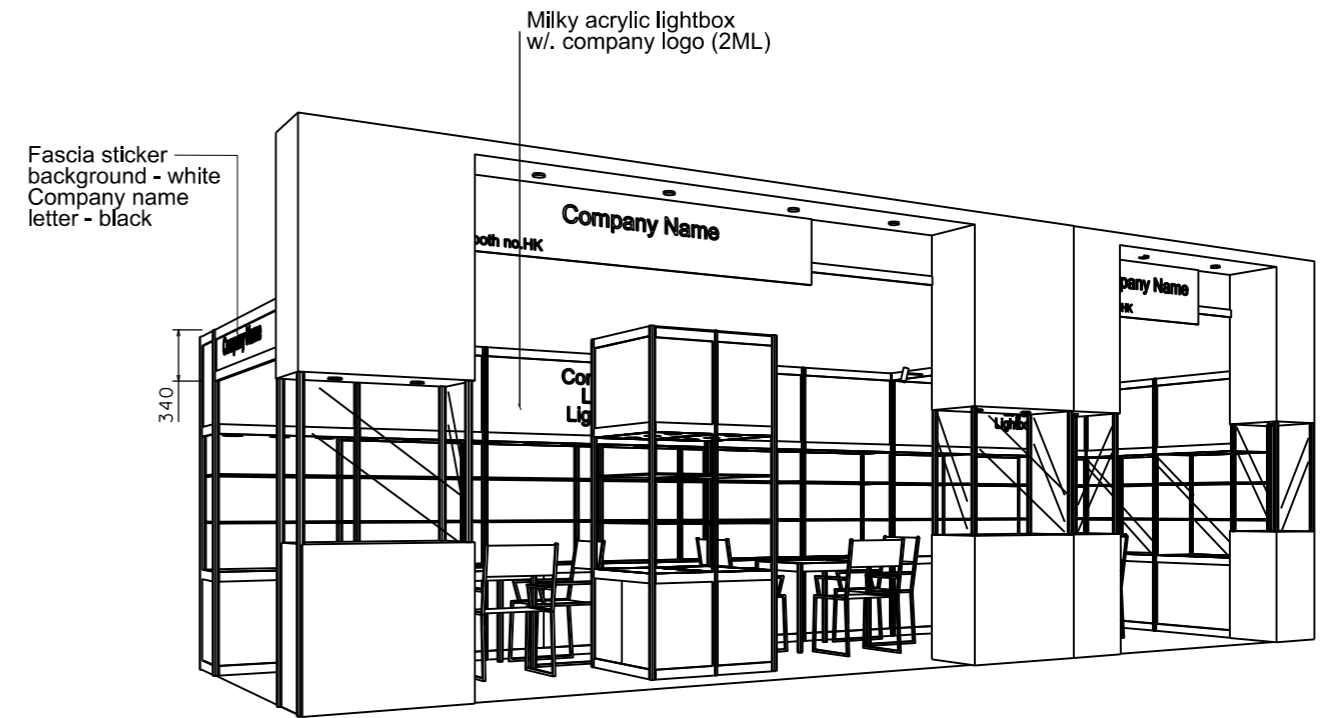

PERSPECTIVE N.T.S.

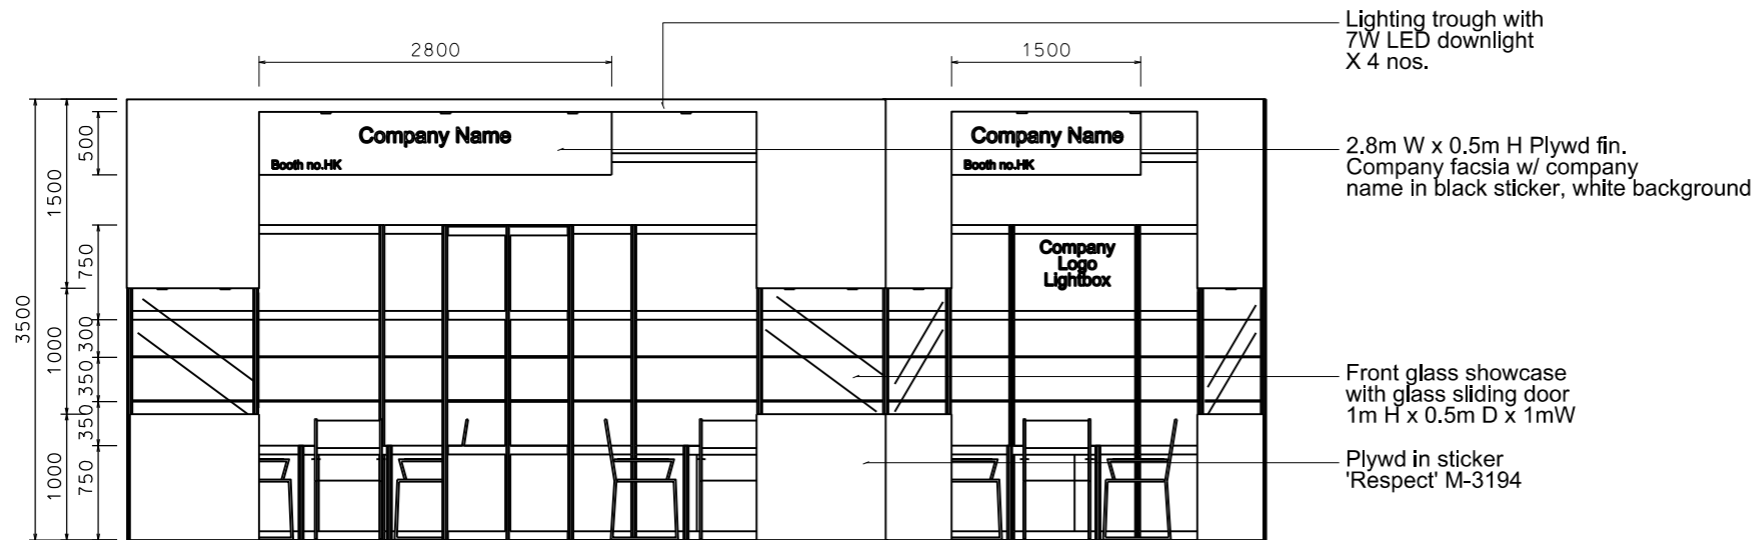

FRONT ELEVATION

BOOTH SPECIFICATION		QTY
	Tall showcase with 2 layer of glass shelf (with no door), 3x 7W LED downlights, with cabinet underneath	13
	Front showcase in sticker laminate finish with glass sliding door w/ 2 x 7W LED downlight (no glass shelf) (1mL x 0.5mD x 3.5mH)	2
	Front showcase in sticker lamination finish with glass swing door w/ x1(7W) LED downlight (no glass shelf)	2
	Square meeting table (0.7m X 0.7m x 0.75mH)	3
	Black leather chair	9
	Longarmed spotlight w/13 watt LED lamp (yellow)	3
	7W LED light (for fascia)	6
	500w Square pin power socket	3
	Company Logo Lightbox (1mL x 0.75mH)	1
	Company Logo Lightbox (2mL x 0.75mH)	1

FILE PATH - L:\Local Fair Premium Booth 2011\SD-Layouts\SD-C layout\SD-C-2d.layout_update_13w.dgn



NOTES UNLESS OTHERWISE SPECIFIED ALL DIMENSIONS ARE IN MM.

.....
.....
.....

REVISION
19-11-2012
21-08-2013
08-01-2019

DATE: 08-01-2019
SCALE: 1 : 60 (A3)
DRAWN BY: ..
CHECKED BY:

TITLE
Premium Booth
SD-C-27
L-Corner


PROJECT
PREMIUM BOOTH
9m x 3m
Corner
DATE: XXXXXXXX

SHEET


SD-C08a

Premium Booth 9mW x 3mD Right Corner Booth


SD-C-27-R Cnr
9mW x 3mD x 3.5mH

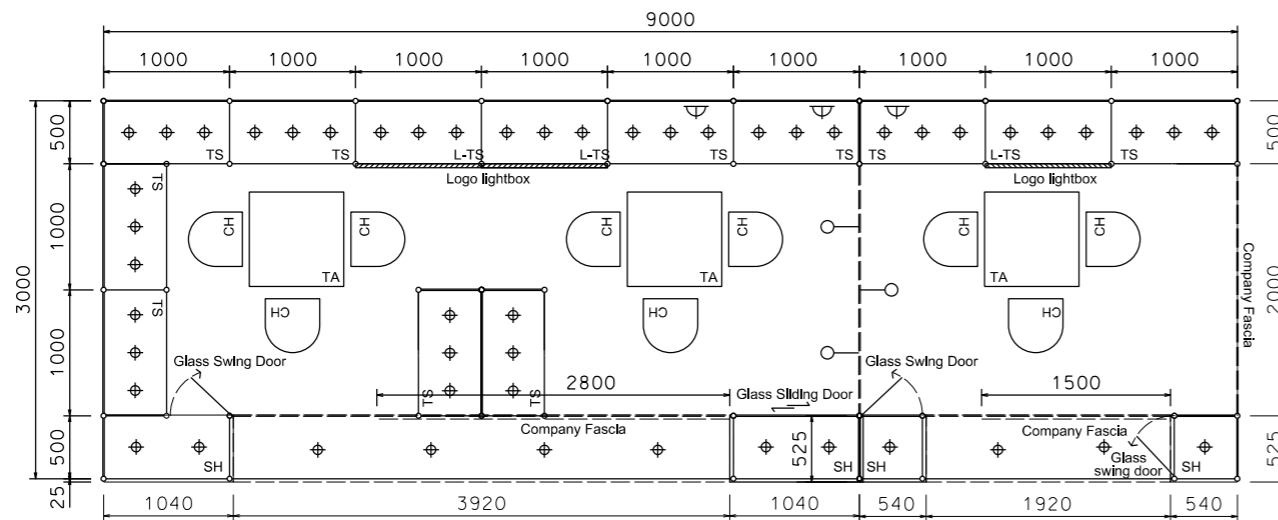

PLAN

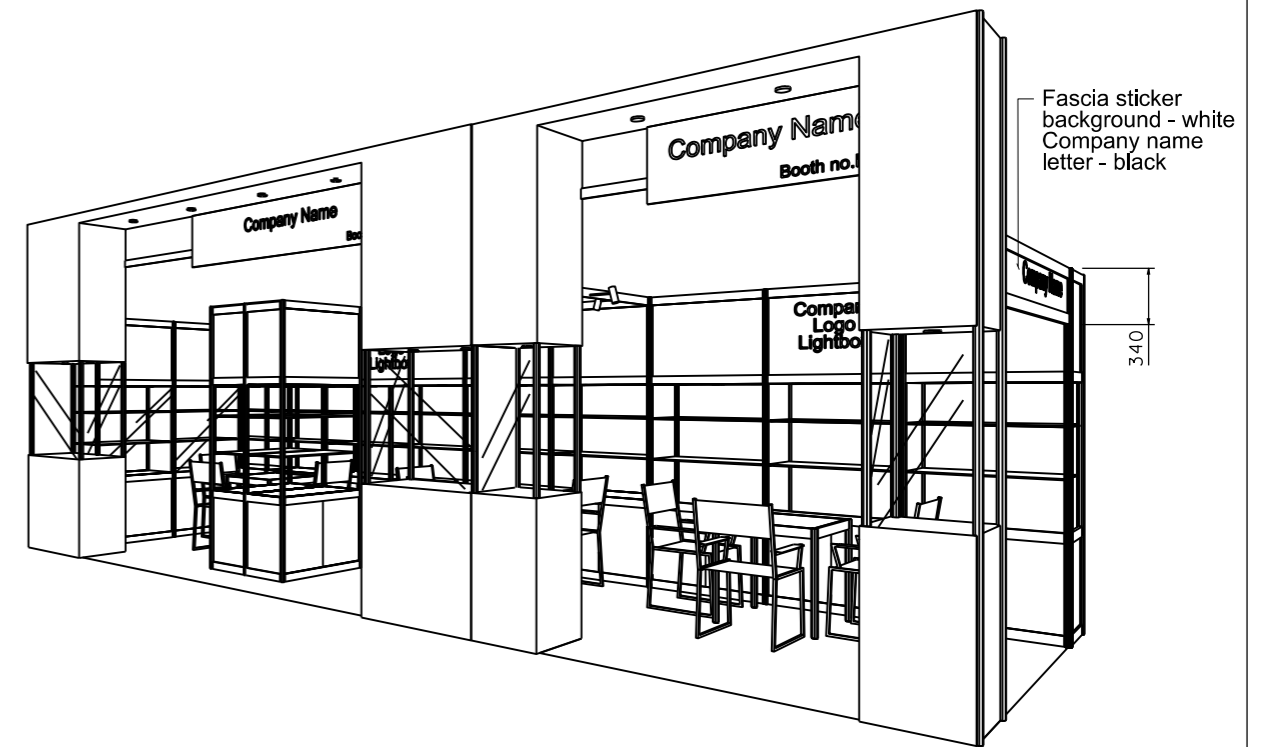

PERSPECTIVE N.T.S.

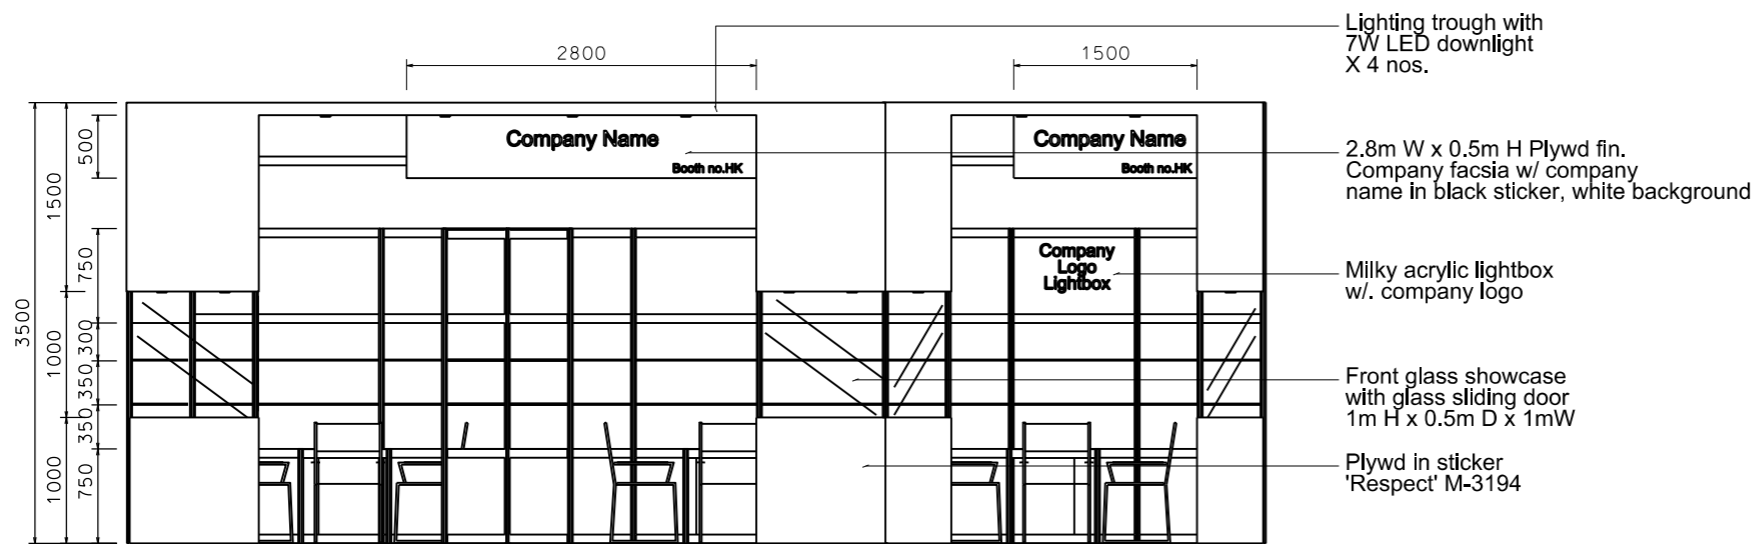

FRONT ELEVATION

BOOTH SPECIFICATION		QTY
	Tall showcase with 2 layer of glass shelf (with no door), 3x 7W LED downlights, with cabinet underneath	13
	Front showcase in sticker laminate finish with glass swing door w/ 2 x 7W LED downlight (no glass shelf) (1mL x 0.5mD x 3.5mH)	1
	Front showcase in sticker laminate finish with glass sliding door w/ 2 x 7W LED downlight (no glass shelf) (1mL x 0.5mD x 3.5mH)	1
	Front showcase in sticker lamination finish with glass swing door w/ x1(7W) LED downlight (no glass shelf)	2
	Square meeting table (0.7m X0.7m x 0.75mH)	3
	Black leather chair	9
	Longarmed spotlight w/13 watt LED lamp (yellow)	3
	7W LED light (for fascia)	6
	500w Square pin power socket	3
	Company Logo Lightbox (1mL x 0.75mH)	1
	Company Logo Lightbox (2mL x 0.75mH)	1

FILE PATH - L:\Local Fair Premium Booth 2011\SD-Layouts\SD-C layout\SD-C-2d.layout_update_13w.dgn



NOTES UNLESS OTHERWISE SPECIFIED ALL DIMENSIONS ARE IN MM.

.....
.....
.....

REVISION
19-11-2012
19-03-2014
21-08-2015
08-01-2019

DATE: 08-01-2019
SCALE: 1 : 60 (A3)
DRAWN BY: ..
CHECKED BY:



TITLE
Premium Booth
SD-C-27
R-Corner

PROJECT
PREMIUM BOOTH
9m x 3m
Corner
DATE: XXXXXXXX


SHEET
SD-C08b

Premium Booth 9mW x 3mD One side open

SD-C-27
9mW x 3mD x 3.5mH

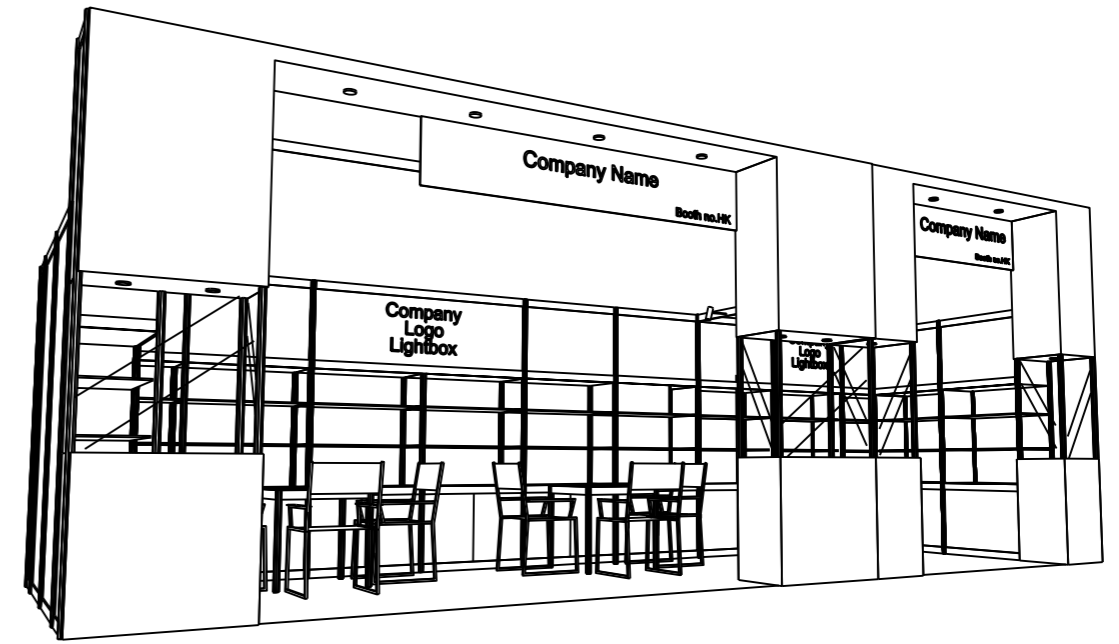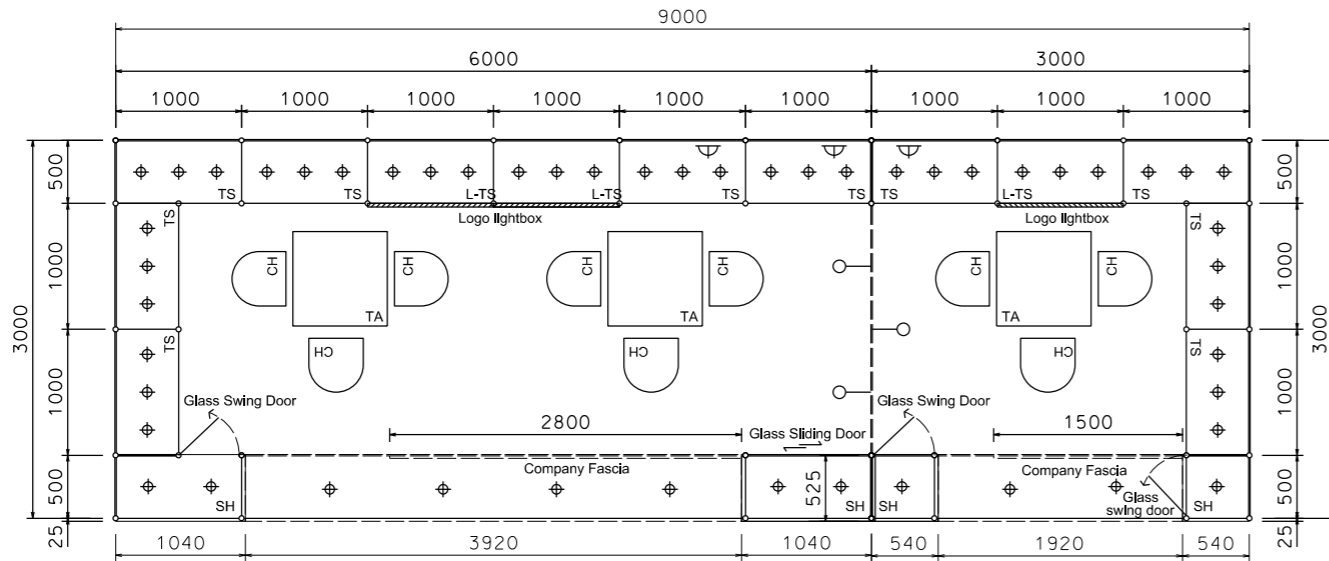

BOOTH SPECIFICATION		QTY
	Tall showcase with 2 layers of glass shelf (with no door), 3 x 7W LED downlights, with cabinet underneath (1mL x 0.5mD x 2.5mH)	13
	Front showcase in sticker laminate finish with glass swing door w/ 2 x 7W LED downlight (no glass shelf) (1mL x 0.5mD x 3.5mH)	1
	Front showcase in sticker laminate finish with glass sliding door w/ 2 x 7W LED downlight (no glass shelf) (1mL x 0.5mD x 3.5mH)	1
	Front showcase in sticker laminate finish with glass swing door w/ x1(7W) LED downlight (no glass shelf) (0.5mL x 0.5mD x 3.5mH)	2
	Square meeting table (0.7m X0.7m x 0.75mH)	3
	Black leather chair	9
	Longarmed spotlight w/13 watt LED lamp (yellow)	3
	7W LED light (for fascia)	6
	500w Square pin power socket	3
	Company logo lightbox (1mL x 0.75mH)	1
	Company logo lightbox (2mL x 0.75mH)	1

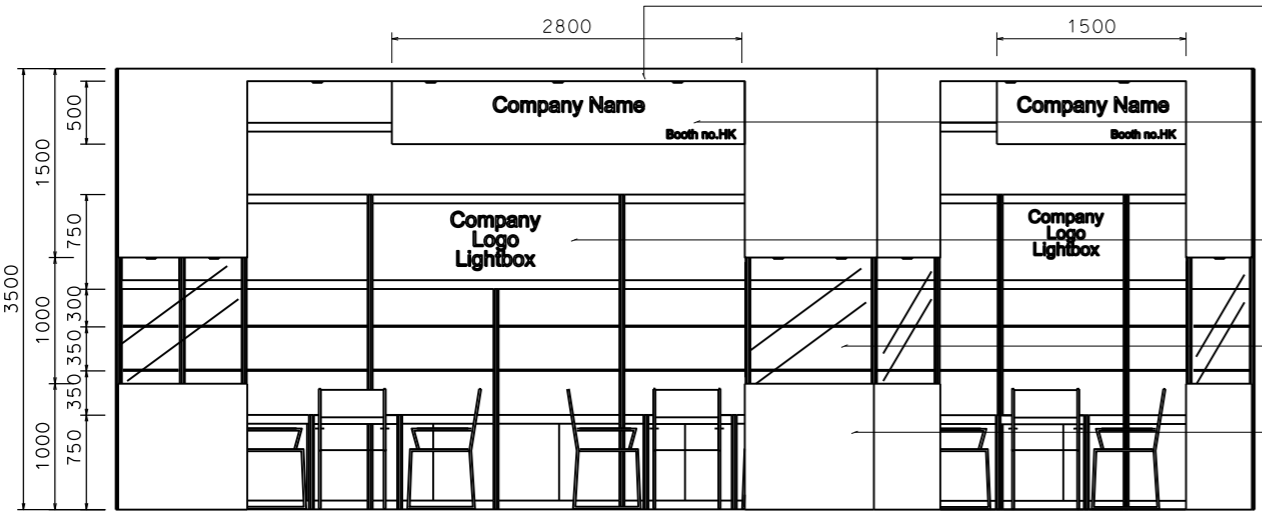

- Lighting trough with 7W LED downlight X 4 nos.
- 2.8m W x 0.5m H Plywd fin. Company fascia w/ company name in black sticker, white background
- Milky acrylic lightbox w/. company logo (2ML)
- Front glass showcase with glass sliding door 1m H x 0.5m D x 1mW
- Plywd in sticker 'Respect' M-3194

FILE PATH - L:\Local Fair Premium Booth 2011\SD-Layouts\SD-C layout\SD-C-2d.layout_update_13w.dgn



NOTES UNLESS OTHERWISE SPECIFIED ALL DIMENSIONS ARE IN MM.

.....
.....
.....

.....
.....
.....

REVISION
28-03-2011
21-08-2015
08-01-2019

DATE: 08-01-2019
SCALE: 1 : 60 (A3)
DRAWN BY: ..
CHECKED BY:

TITLE
Premium Booth
SD-C-27

PROJECT
PREMIUM BOOTH
9m x 3m
DATE: XXXXXXXX

SHEET
SD-C08