



# Premium Booth 6mW x 6mD Left Corner Booth


SD-A-36A\_L-Cnr \_ 6mW x 6mD x 3.5mH

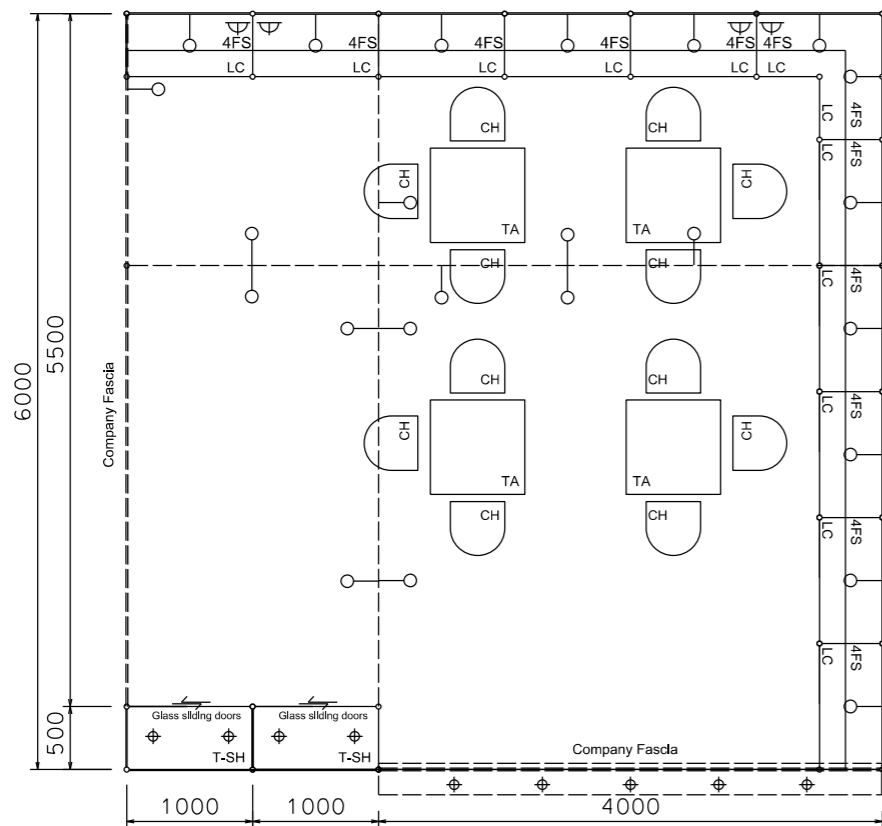


PLAN

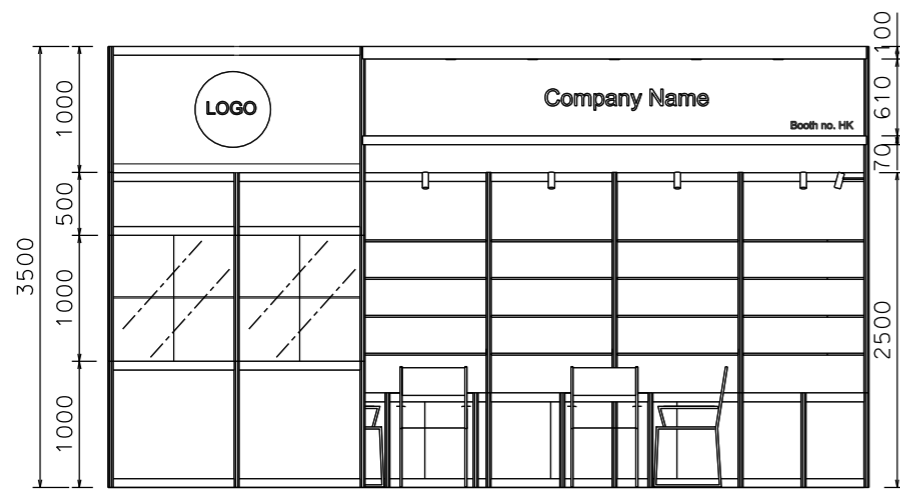

FRONT ELEVATION

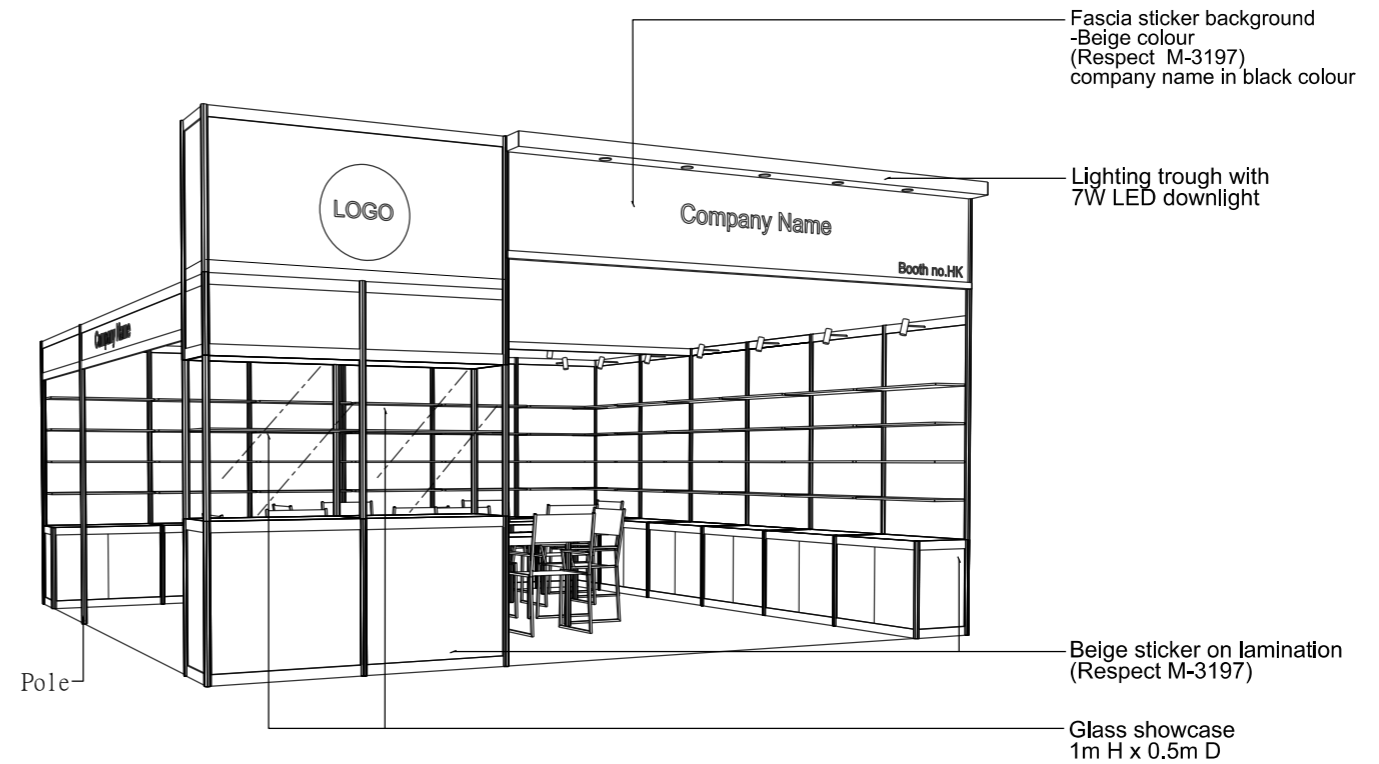

PERSPECTIVE N.T.S

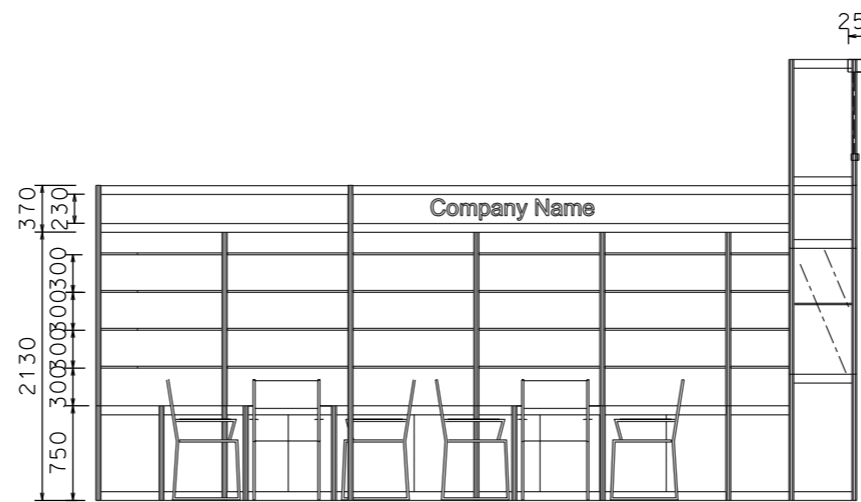

SIDE ELEVATION

BOOTH SPECIFICATION		QTY
	Tall showcase in beige sticker lamination, 1 layer of glass shelf, 2x 7W LED downlights	2
	Lockable cabinet in beige sticker lamination (1mL x 0.5mD x 0.75mH)	12
	Wooden shelf (flat) (1mL x 0.3mD)	48
	Square meeting table (0.7m X0.7m x 0.75mH)	4
	Black leather chair	12
	13W LED Lamp Longarmed Spotlight (yellow)	24
	7W LED light (for fascia)	5
	500w Square pin power socket	4
	Company Logo	1

FILE PATH : L:\Local Fair Premium Booth 2011\SD\Layouts\SD-A-Layout\SD-A-Layout\_New.dgn



**NOTES**

UNLESS OTHERWISE SPECIFIED ALL DIMENSIONS ARE IN MM.

.....	.....
.....	.....
.....	.....

**REVISION**

08-01-2019

DATE: 08-01-2019

SCALE: 1 : 60 (A3)

DRAWN BY: ..

CHECKED BY: .....

**TITLE**

Premium Booth  
SD-A-36  
L-Corner

**PROJECT**

PREMIUM BOOTH  
6m x 6m  
Corner


DATE: XXXXXXXX

**SHEET**


SD-A07b

# Premium Booth 6mW x 6mD 3-Side Open


SD-A-36A\_3-Side\_6mW x 6mD x 3.5mH

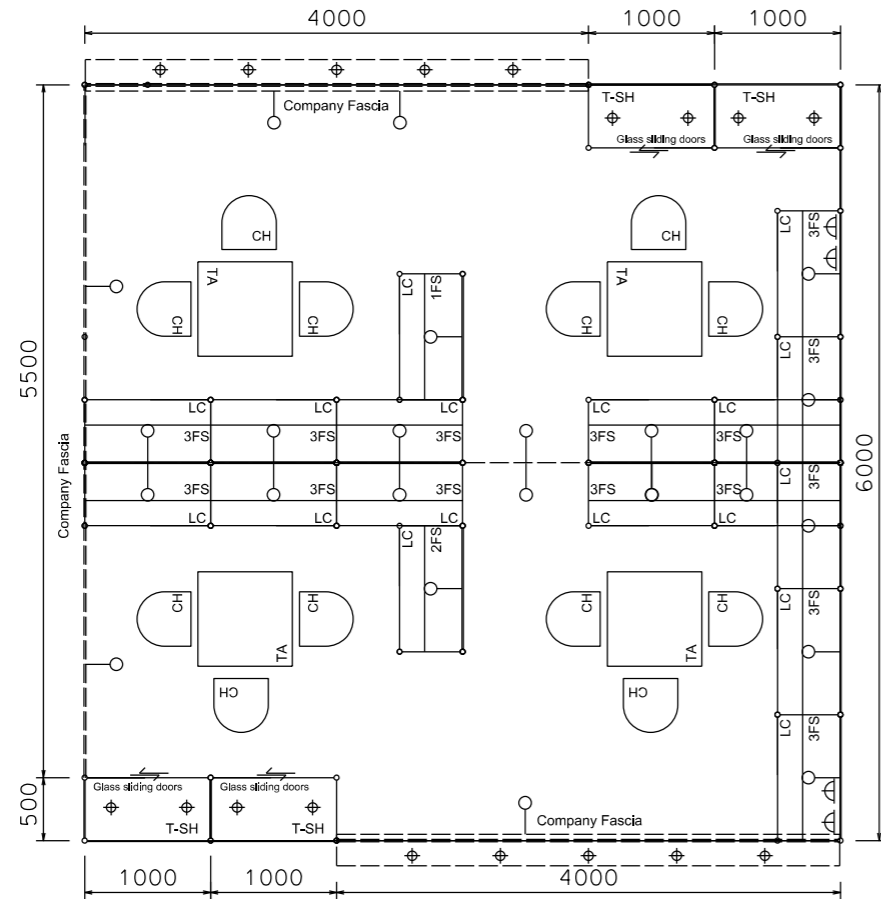


PLAN

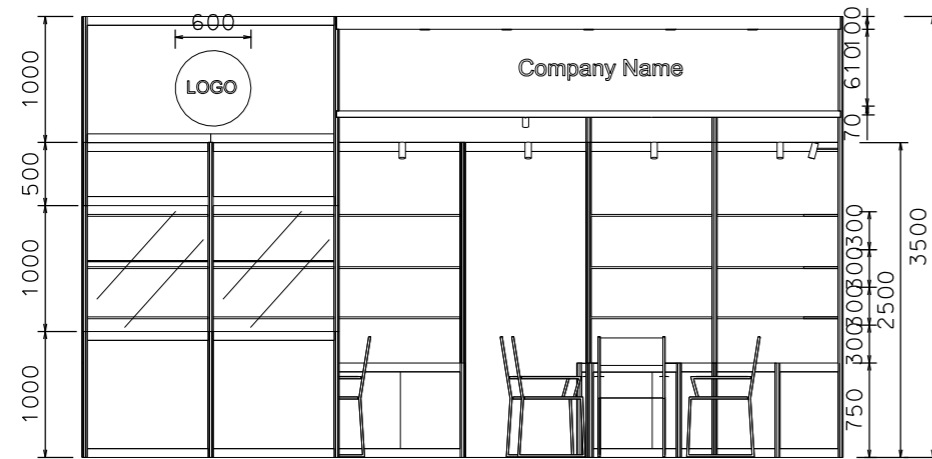


FRONT ELEVATION

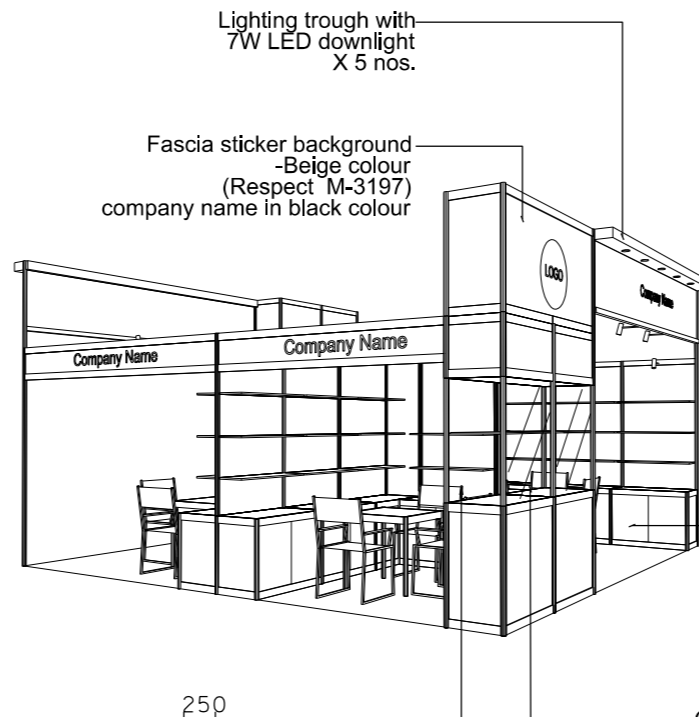

PERSPECTIVE N.T.S

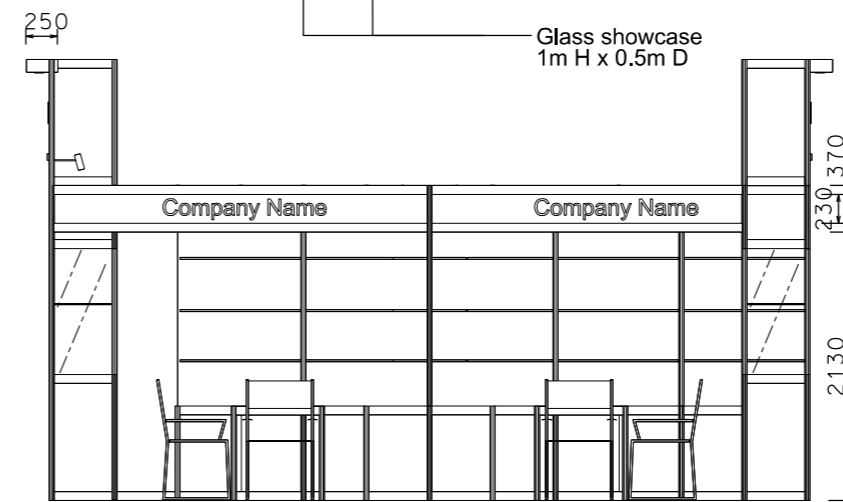

SIDE ELAVATION

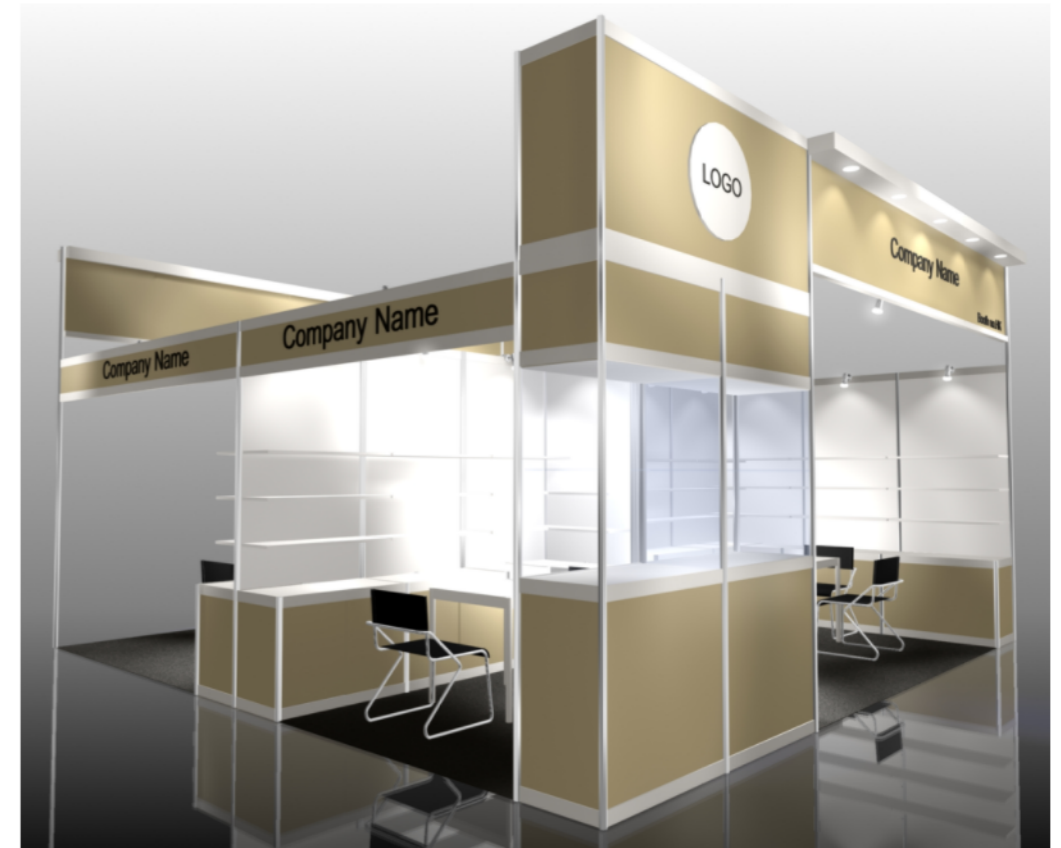

BOOTH SPECIFICATION		QTY
	Tall showcase in beige sticker lamination, 1 layer of glass shelf, 2x 7W LED downlights	4
	Lockable cabinet in beige sticker lamination (1mL x 0.5mD x 0.75mH)	16
	Wooden shelf (flat) (1mL x 0.3mD)	48
	Square meeting table (0.7m X0.7m x 0.75mH)	4
	Black leather chair	12
	13W LED Lamp Longarmed Spotlight (yellow)	24
	7W LED light (for fascia)	10
	500w Square pin power socket	4
	Company Logo	2

FILE PATH : L:\Local Fair Premium Booth 2011\SD-Layouts\SD-A-Layout\SD-A-Layout\_New.dgn



**NOTES**

UNLESS OTHERWISE SPECIFIED ALL DIMENSIONS ARE IN MM.

.....	.....
.....	.....
.....	.....

**REVISION**

08-01-2019

DATE: 08-01-2019

SCALE: 1 : 60 (A3)

DRAWN BY: ..

CHECKED BY: .....

**TITLE**

Premium Booth  
SD-A-36  
3-Side open

**PROJECT**

PREMIUM BOOTH  
6m x 6m  
3-Side


DATE: XXXXXXXX

**SHEET**


SD-A07d

# Premium Booth 6mW x 6mD 3 Sides Open



SD-A-36A \_ 6mW x 6mD x 3.5mH

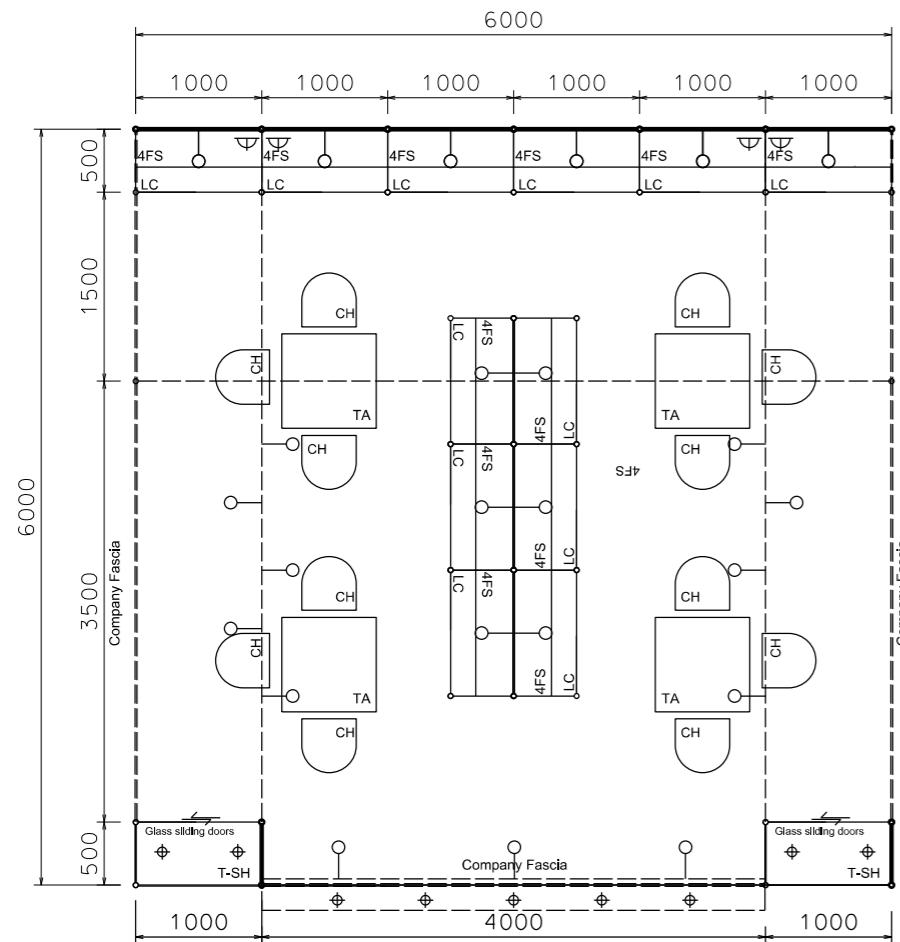

PLAN

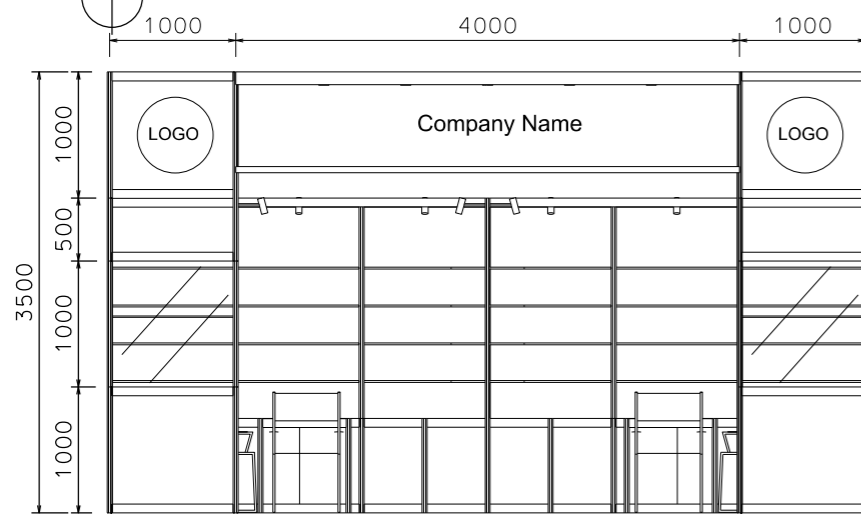

FRONT ELEVATION

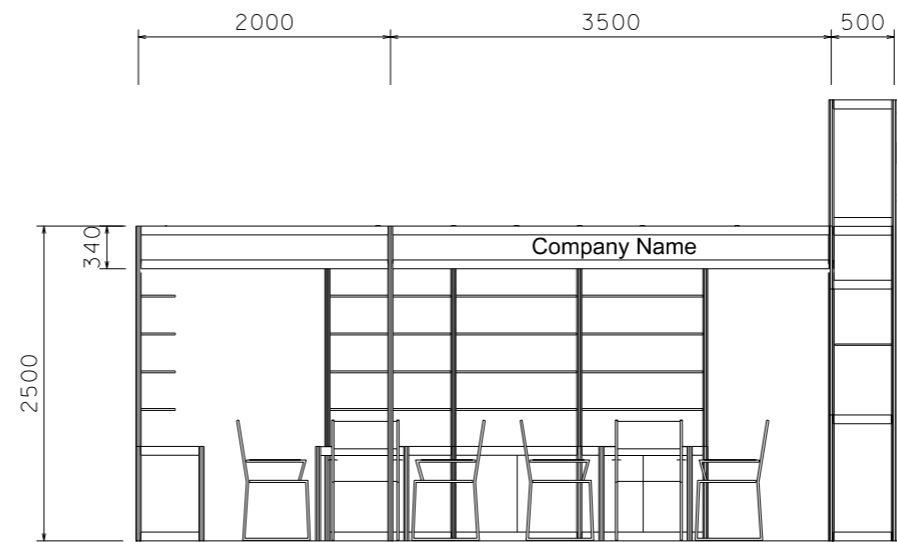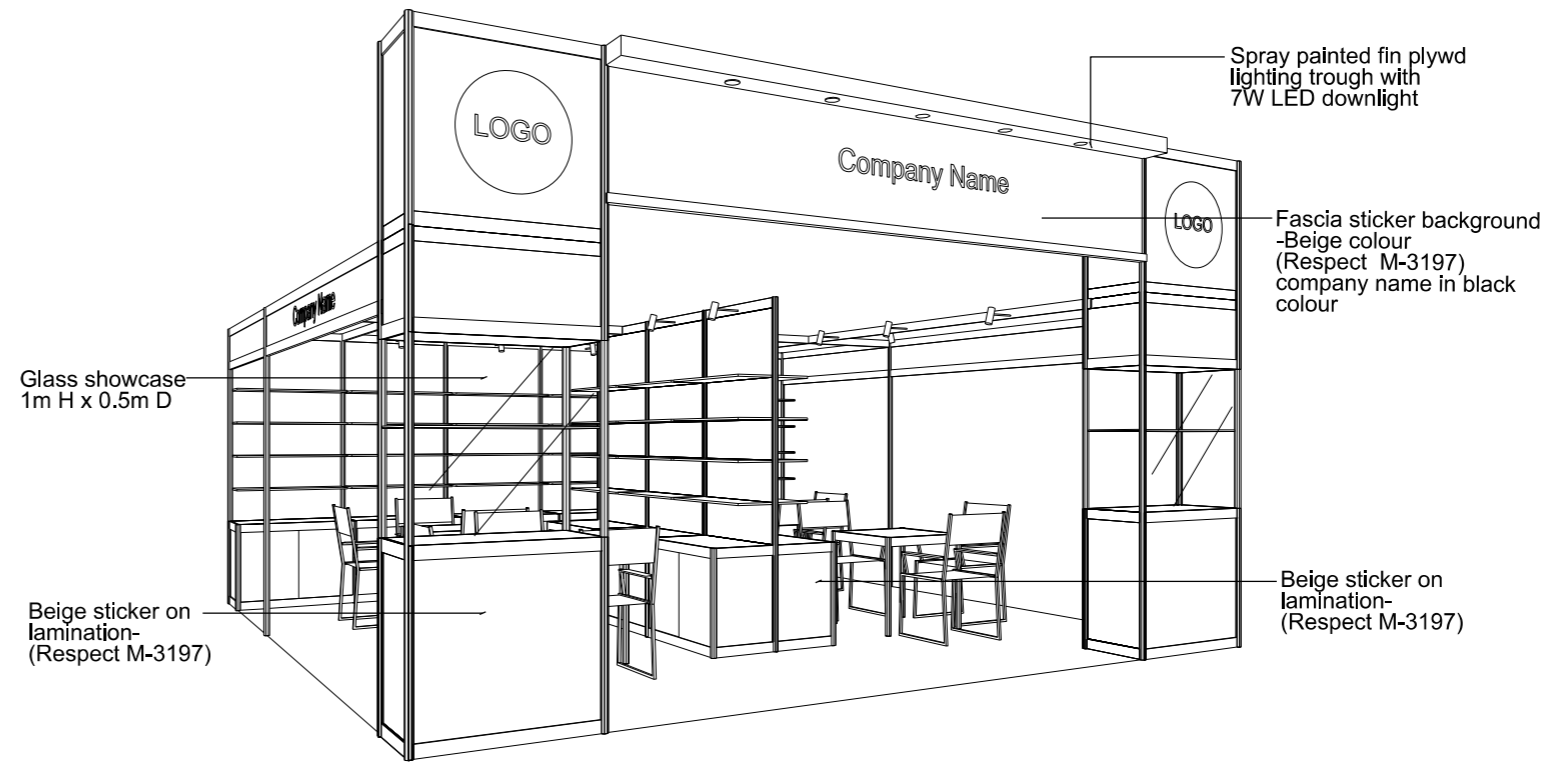

SIDE ELAVATION

BOOTH SPECIFICATION		QTY
	Tall showcase in beige sticker lamination, 1 layer of glass shelf, 2x 7W LED downlights	2
	Lockable cabinet in beige sticker lamination (1mL x 0.5mD x 0.75mH)	12
	Wooden shelf (flat) (1mL x 0.3mD)	48
	Square meeting table (0.7m X0.7m x 0.75mH)	4
	Black leather chair	12
	13W LED Lamp Longarmed Spotlight (yellow)	24
	7W LED light (for fascia)	5
	500w Square pin power socket	4
	Company Logo	2

FILE PATH - L:\Local Fair Premium Booth 2011\SD\SD-Layouts\SD-A-Layout\_New.dgn



**NOTES**

UNLESS OTHERWISE SPECIFIED ALL DIMENSIONS ARE IN MM.

.....  
 .....  
 .....

**REVISION**

08-01-2019

DATE: 08-01-2019

SCALE: 1 : 60 (A3)

DRAWN BY: ..

CHECKED BY: .....

**TITLE**

Premium Booth  
 SD-A-36  
 3 SIDES OPEN  
 B

**PROJECT**

PREMIUM BOOTH  
 6m x 6m  
 3 SIDES OPEN



DATE: XXXXXXXX

**SHEET**

SD-A07b


# Premium Booth 12mW x 3mD One side open

SD-A-36  
12mW x 3mD x 3.5mH

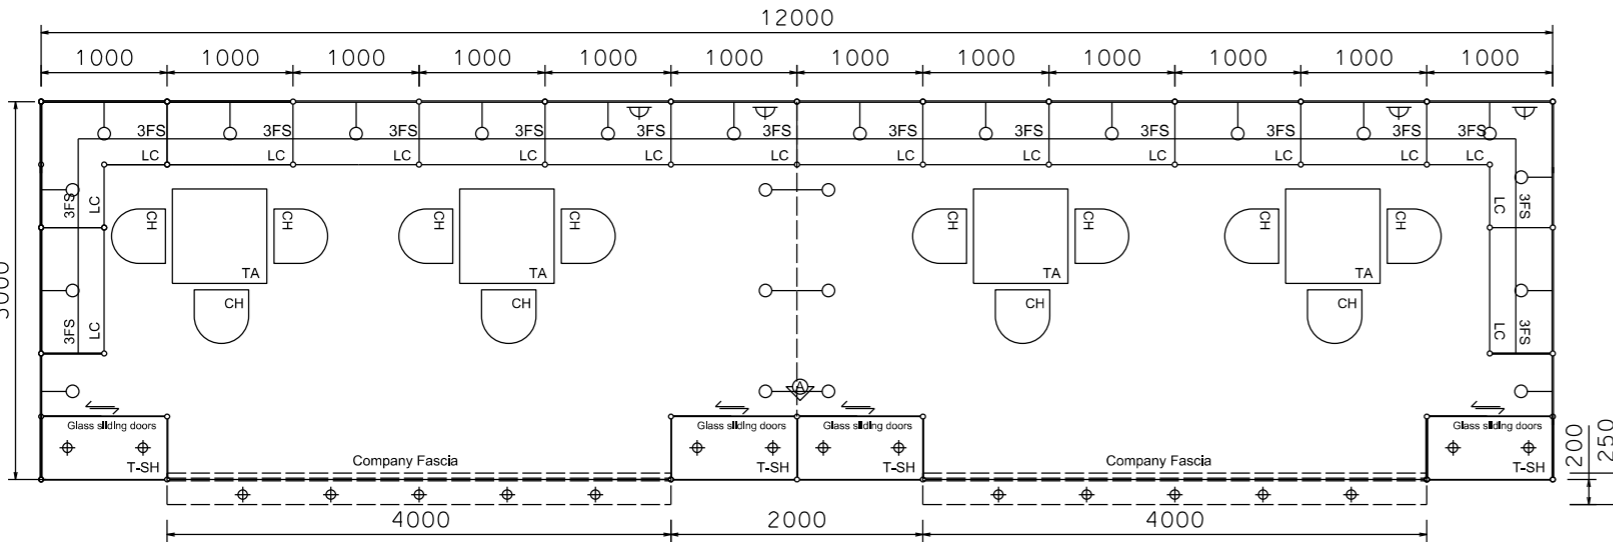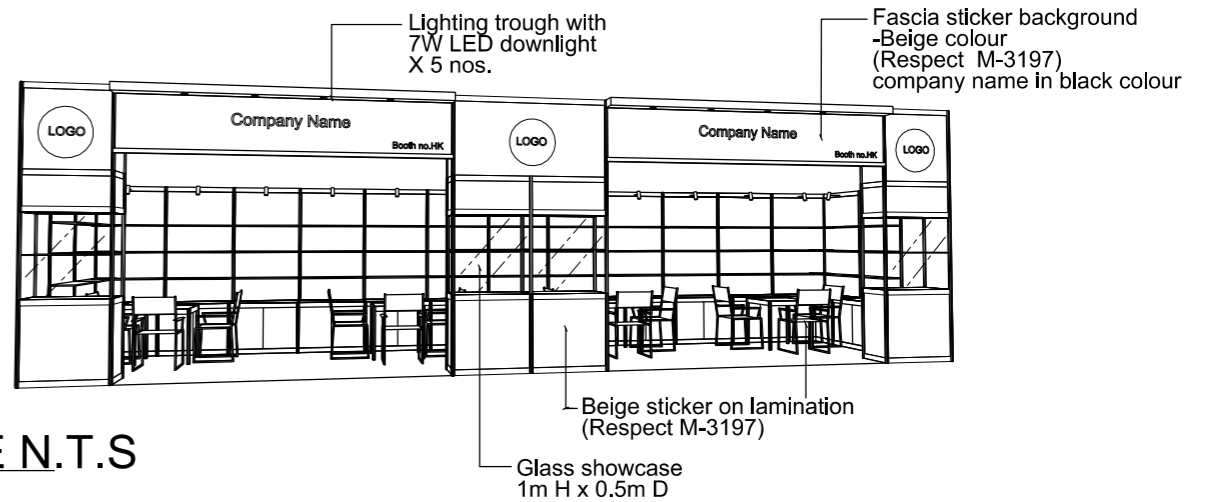


PLAN

PERSPECTIVE N.T.S

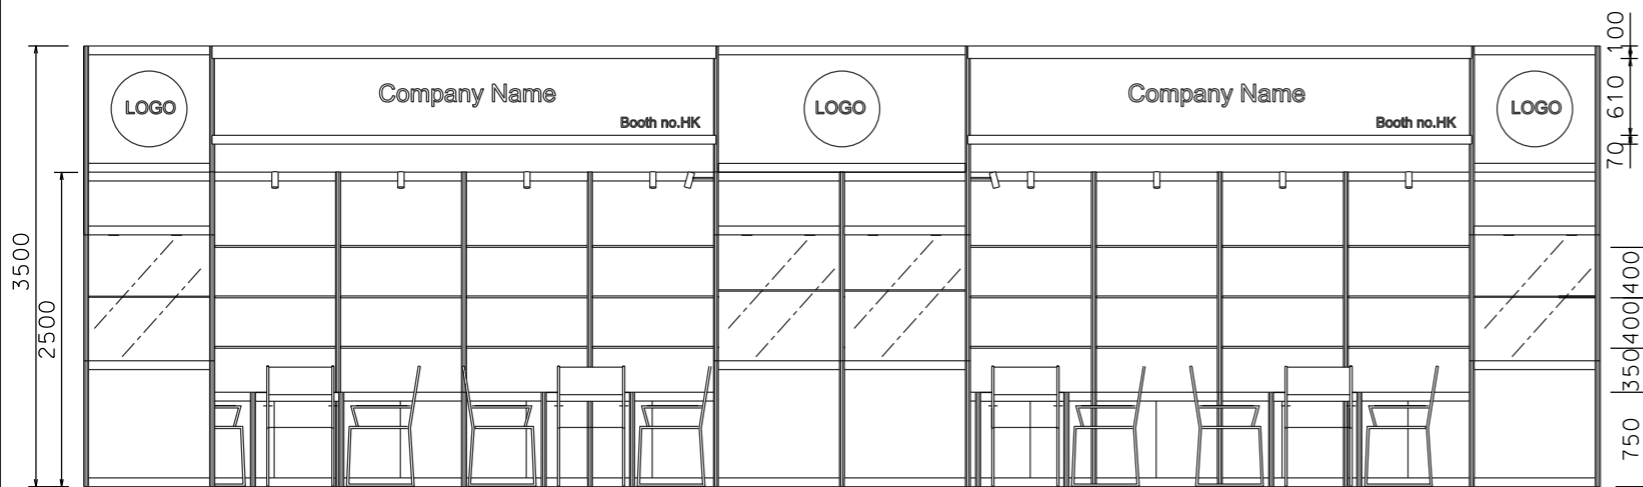

FRONT ELEVATION

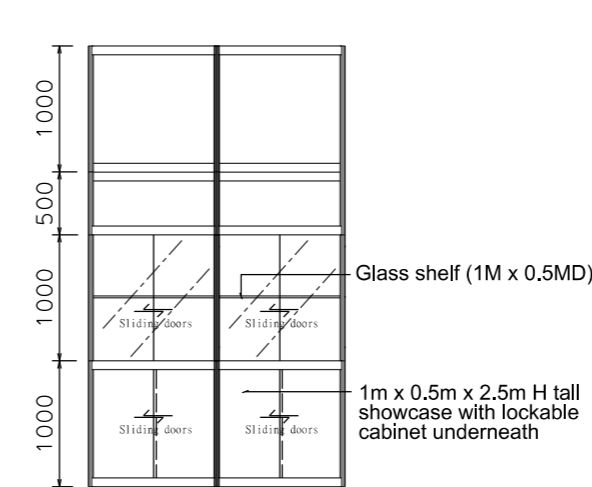

VIEW A

BOOTH SPECIFICATION		QTY
	Tall showcase in beige sticker lamination, 1 layer of glass shelf, 2x 7W LED downlights	4
	Lockable cabinet in beige sticker lamination (1mL x 0.5mD x 0.75mH)	15
	Wooden shelf (flat) (1mL x 0.3mD)	48
	Square meeting table (0.7m X0.7m x 0.75mH)	4
	Black leather chair	12
	13W LED Lamp Longarmed Spotlight (yellow)	24
	7W LED light (for fascia)	10
	500w Square pin power socket	4
	Company Logo	3

FILE PATH - L:\Local Fair Premium Booth 2011\SD\Layouts\SD-A-Layout\_New.dgn



NOTES UNLESS OTHERWISE SPECIFIED ALL DIMENSIONS ARE IN MM.

REVISION 08-01-2019

DATE: 08-01-2019

SCALE: 1 : 60 (A3)

DRAWN BY: ..

CHECKED BY: .....

TITLE

Premium Booth SD-A-36

PROJECT

PREMIUM BOOTH 12m x 3m


DATE: XXXXXXXX

SHEET


SD-A12a

# Premium Booth 12mW x 3mD 3-Side Open


SD-A-36\_3-Side\_12mW x 3mD x 3.5mH

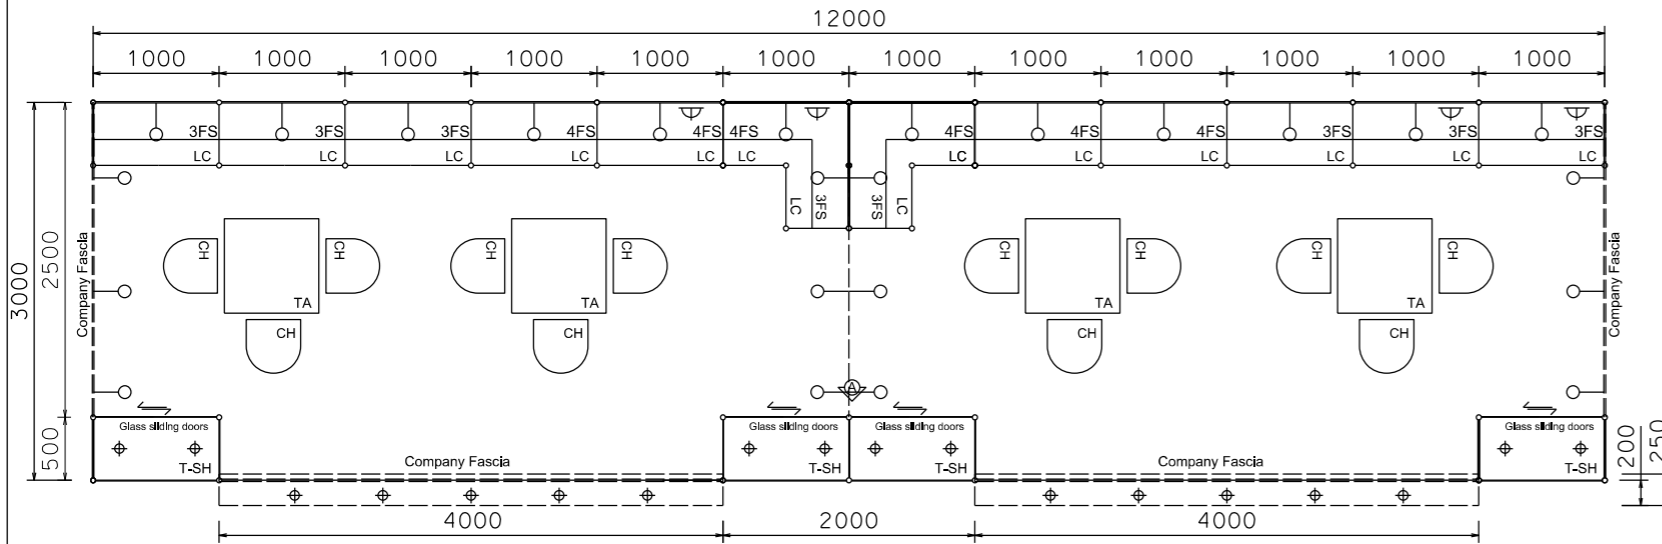


PLAN

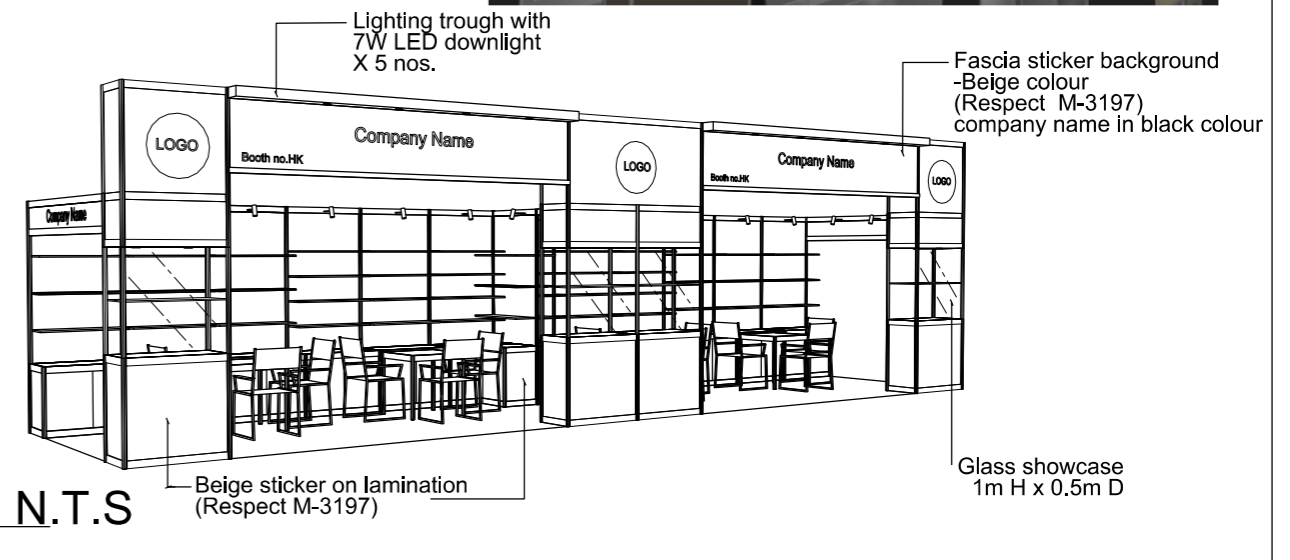

PERSPECTIVE N.T.S

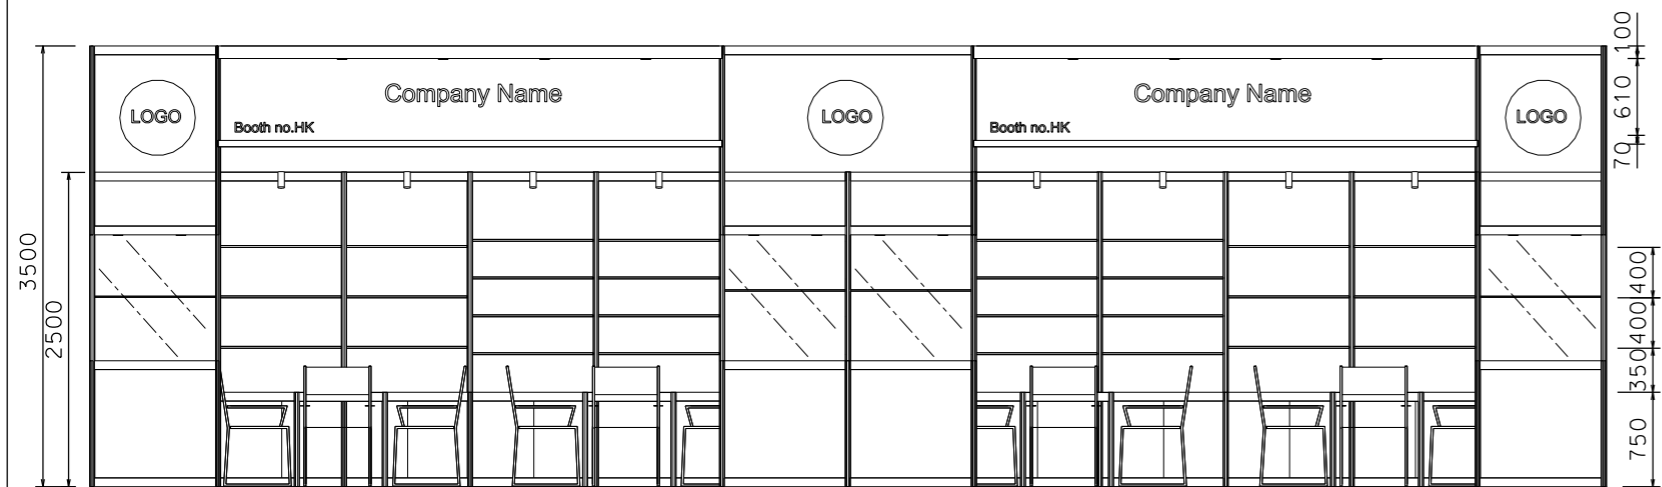

FRONT ELEVATION

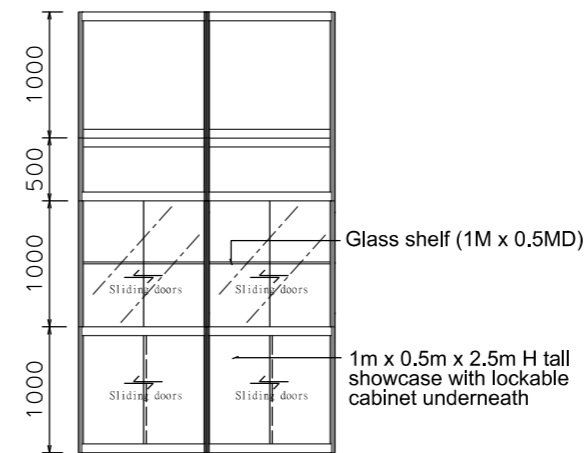

VIEW A

BOOTH SPECIFICATION		QTY
	Tall showcase in beige sticker lamination, 1 layer of glass shelf, 2x 7W LED downlights	4
	Lockable cabinet in beige sticker lamination (1mL x 0.5mD x 0.75mH)	13
	Wooden shelf (flat) (1mL x 0.3mD)	48
	Square meeting table (0.7m X 0.7m x 0.75mH)	4
	Black leather chair	12
	13W LED Lamp Longarmed Spotlight (yellow)	24
	7W LED light (for fascia)	10
	500w Square pin power socket	4
	Company Logo	3

FILE PATH - L:\Local Fair Premium Booth 2011\SD\Layouts\SD-A-Layout-New.dgn



## NOTES

UNLESS OTHERWISE SPECIFIED ALL DIMENSIONS ARE IN MM.

.....  
 .....  
 .....

REVISION  
 16-10-2015  
 08-01-2019

DATE: 08-01-2019

SCALE: 1 : 60 (A3)

DRAWN BY: ..

CHECKED BY: .....

## TITLE

Premium Booth  
 SD-A-36  
 3-Side

## PROJECT

PREMIUM BOOTH  
 12m x 3m  
 3-Side

DATE: XXXXXXXX


SHEET

SD-A12c




# Premium Booth 12mW x 3mD Left Corner Booth


SD-A-36\_L-Cnr\_12mW x 3mD x 3.5mH

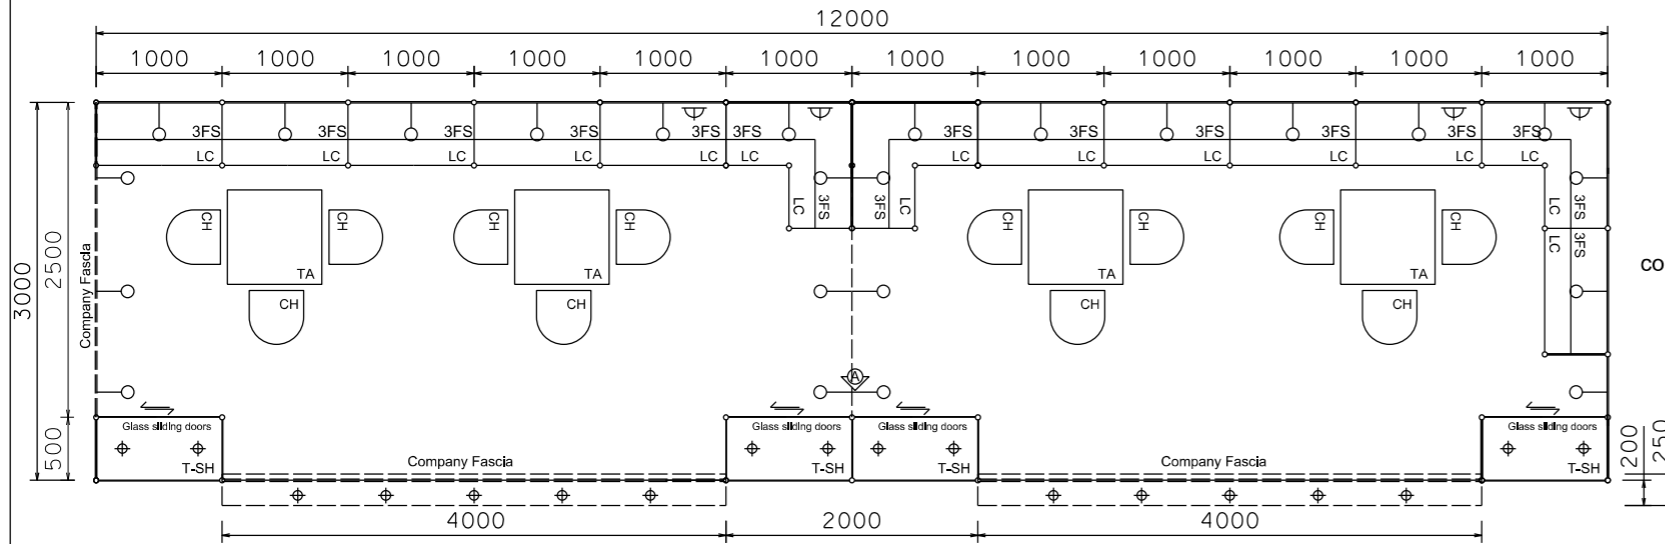


PLAN

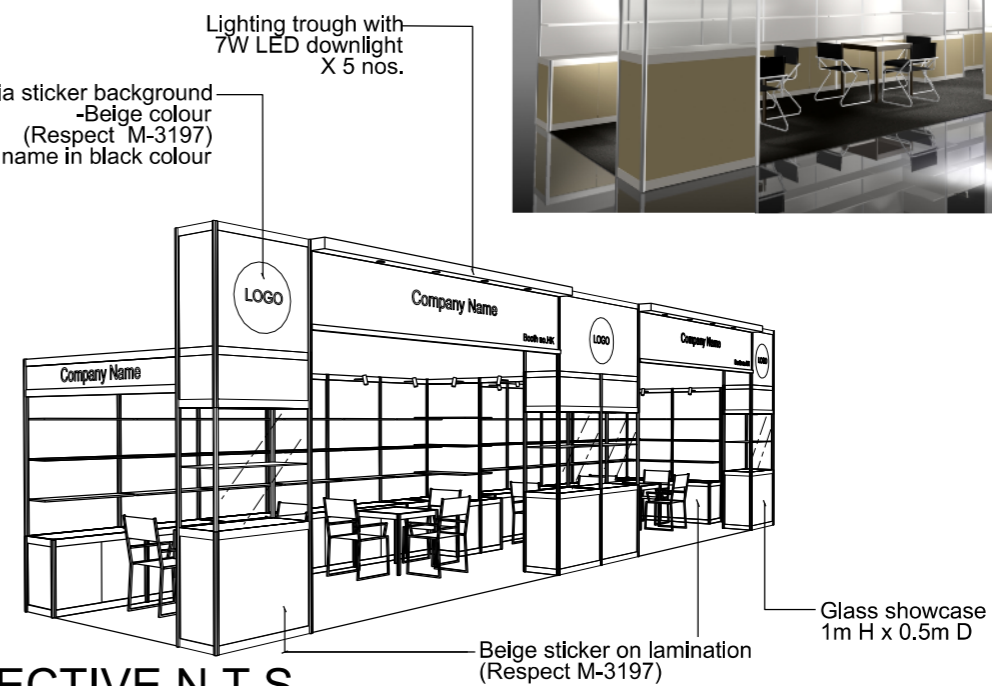

PERSPECTIVE N.T.S

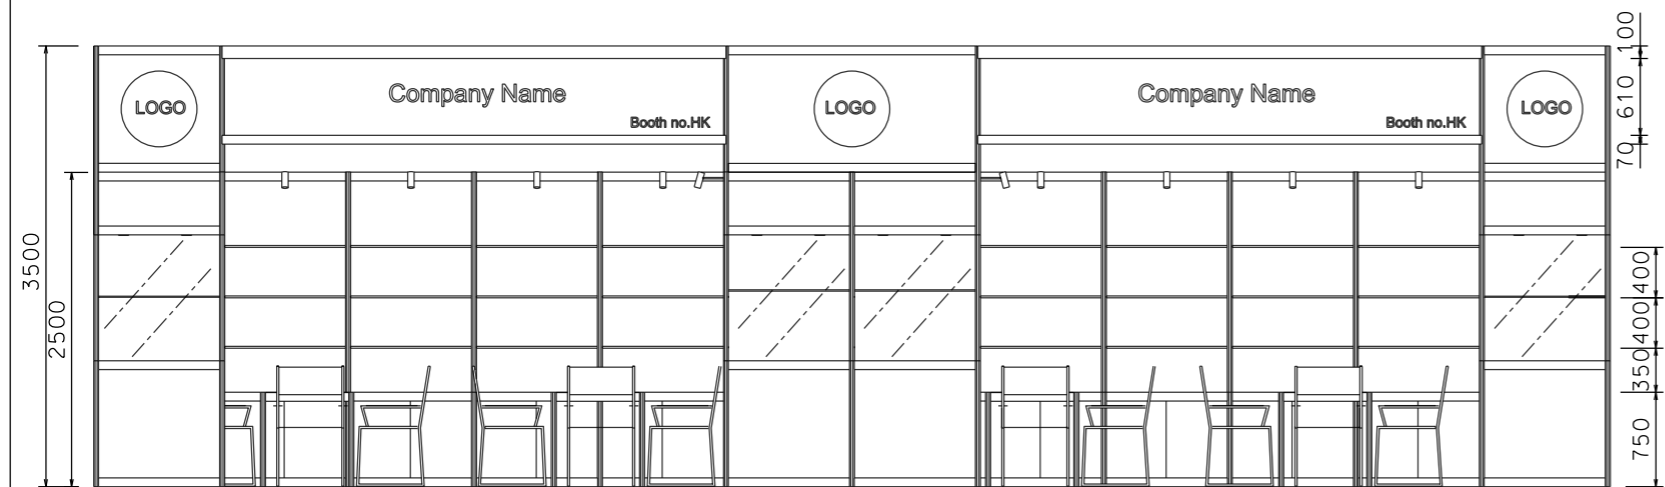

FRONT ELEVATION

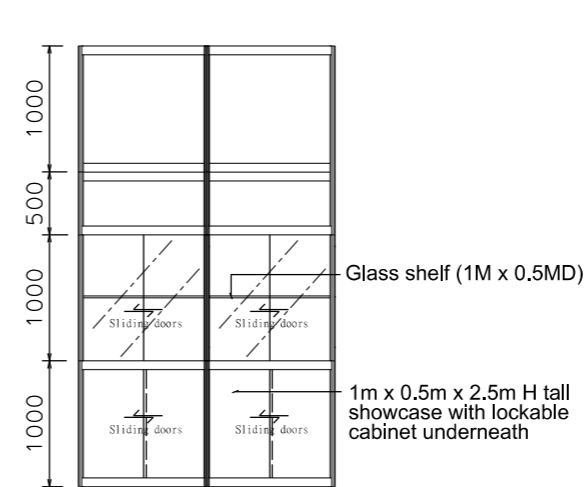

VIEW A



BOOTH SPECIFICATION		QTY
	Tall showcase in beige sticker lamination, 1 layer of glass shelf, 2x 7W LED downlights	4
	Lockable cabinet in beige sticker lamination (1mL x 0.5mD x 0.75mH)	14.5
	Wooden shelf (flat) (1mL x 0.3mD)	48
	Square meeting table (0.7m X0.7m x 0.75mH)	4
	Black leather chair	12
	13W LED Lamp Longarmed Spotlight (yellow)	24
	7W LED light (for fascia)	10
	500w Square pin power socket	4
	Company Logo	3

FILE PATH - L:\Local Fair Premium Booth 2011\SD\Layouts\SD-A-Layout-New.dgn



NOTES

UNLESS OTHERWISE SPECIFIED ALL DIMENSIONS ARE IN MM.

.....  
 .....  
 .....

REVISION  
 16-10-2015  
 08-01-2019

DATE: 08-01-2019  
 SCALE: 1 : 60 (A3)  
 DRAWN BY: ..  
 CHECKED BY: .....

TITLE

Premium Booth  
 SD-A-36  
 L-Corner

PROJECT

PREMIUM BOOTH  
 12m x 3m  
 L-Corner


DATE: XXXXXXXX

SHEET


SD-A12b

# Premium Booth 12mW x 3mD Right Corner Booth


SD-A-36\_R-Cnr\_12mW x 3mD x 3.5mH

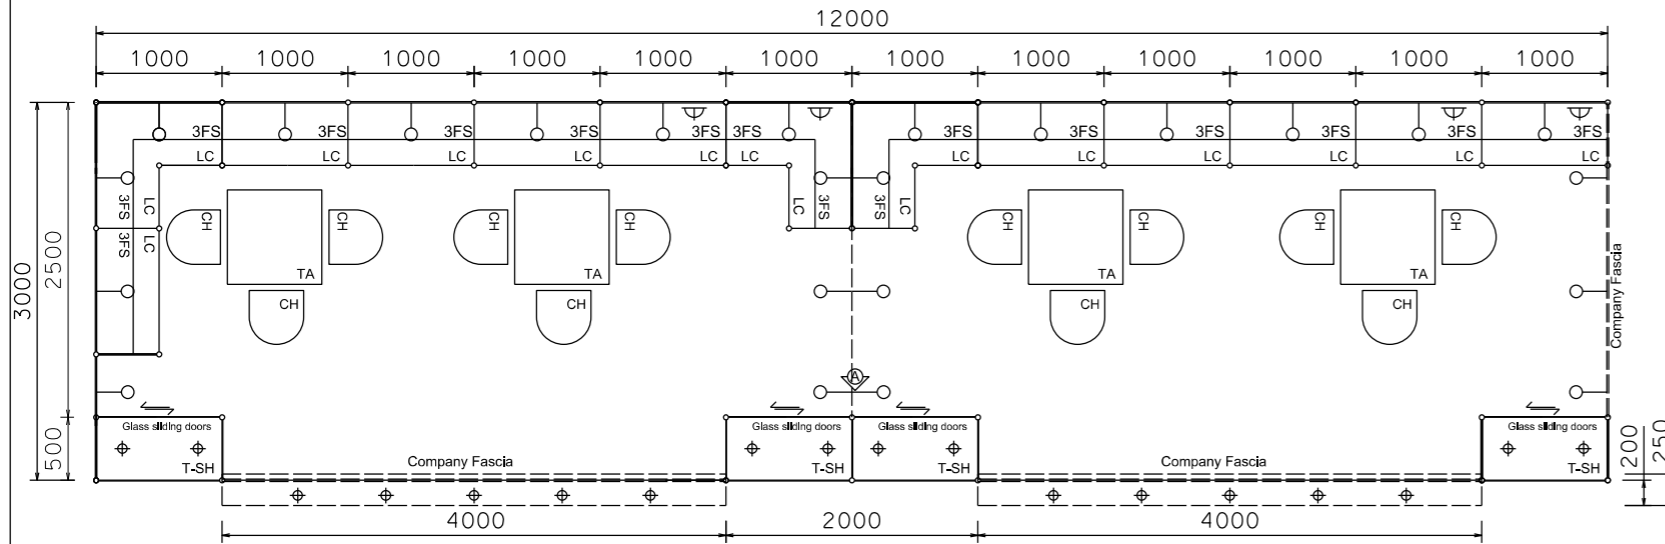


PLAN

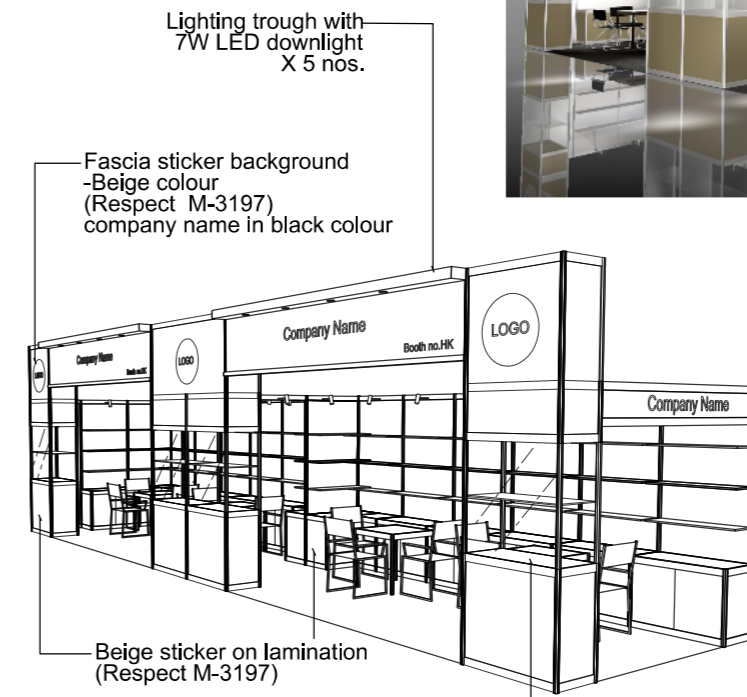

PERSPECTIVE N.T.S

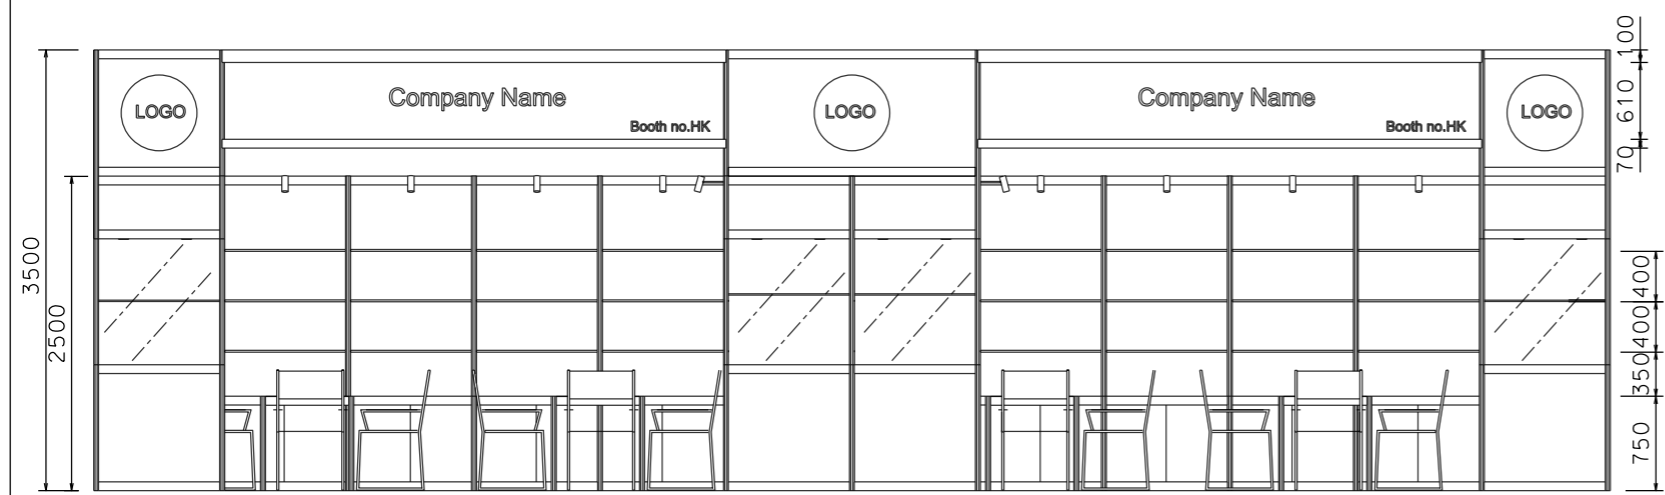

FRONT ELEVATION

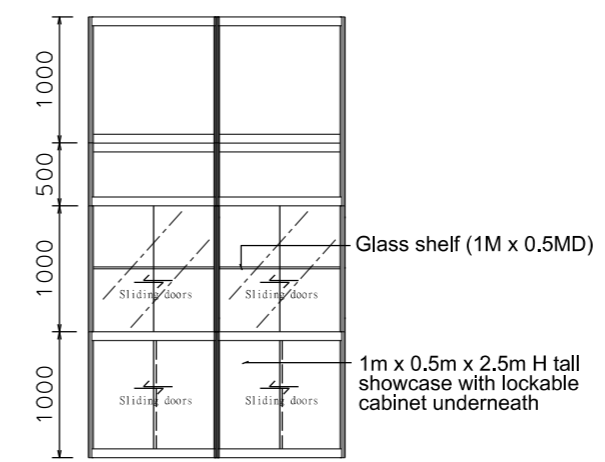

VIEW A


BOOTH SPECIFICATION		QTY
	Tall showcase in beige sticker lamination, 1 layer of glass shelf, 2x 7W LED downlights	4
	Lockable cabinet in beige sticker lamination (1mL x 0.5mD x 0.75mH)	14.5
	Wooden shelf (flat) (1mL x 0.3mD)	48
	Square meeting table (0.7m X0.7m x 0.75mH)	4
	Black leather chair	12
	13W LED Lamp Longarmed Spotlight (yellow)	24
	7W LED light (for fascia)	10
	500w Square pin power socket	4
	Company Logo	3

FILE PATH - L:\Local Fair Premium Booth 2011\SD\Layouts\SD-A-Layout\_New.dgn


	<b>NOTES</b> UNLESS OTHERWISE SPECIFIED ALL DIMENSIONS ARE IN MM.	<b>REVISION</b> 12-11-2015 08-01-2019	DATE: 08-01-2019	<b>TITLE</b> Premium Booth SD-A-36 R-Corner	<b>PROJECT</b> PREMIUM BOOTH 12m x 3m R-Corner DATE: XXXXXXXX	SHEET <b>SD-A12d</b>
			SCALE: 1 : 60 (A3)			

# Premium Booth 6mW x 6mD Left Corner Booth


SD-A-36A\_L-Cnr\_6mW x 6mD x 3.5mH

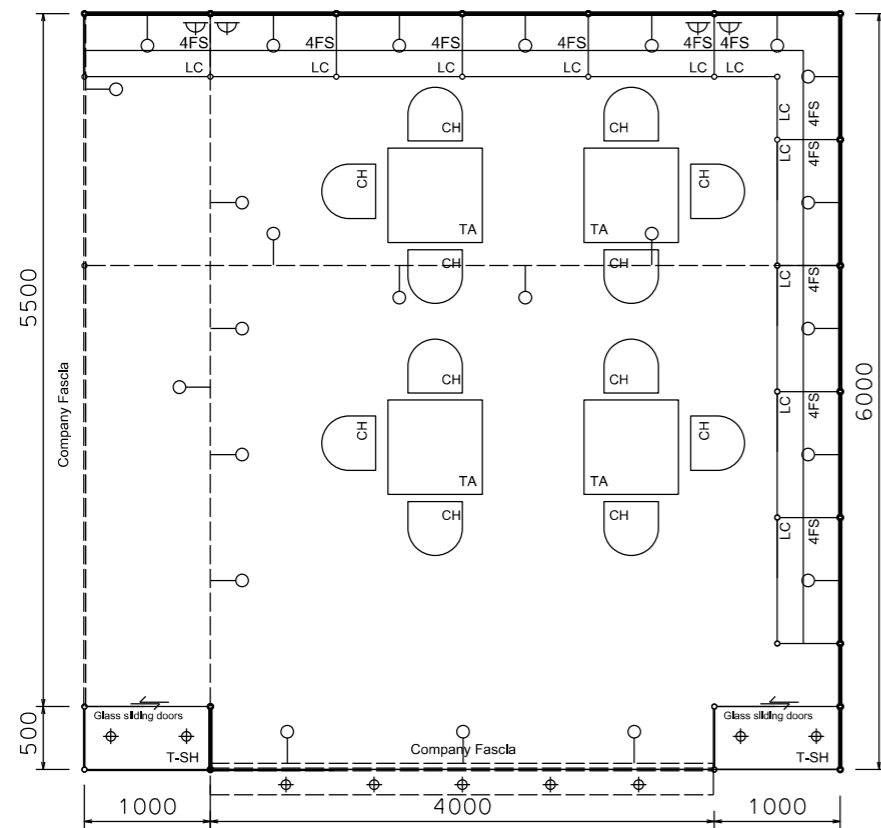


PLAN

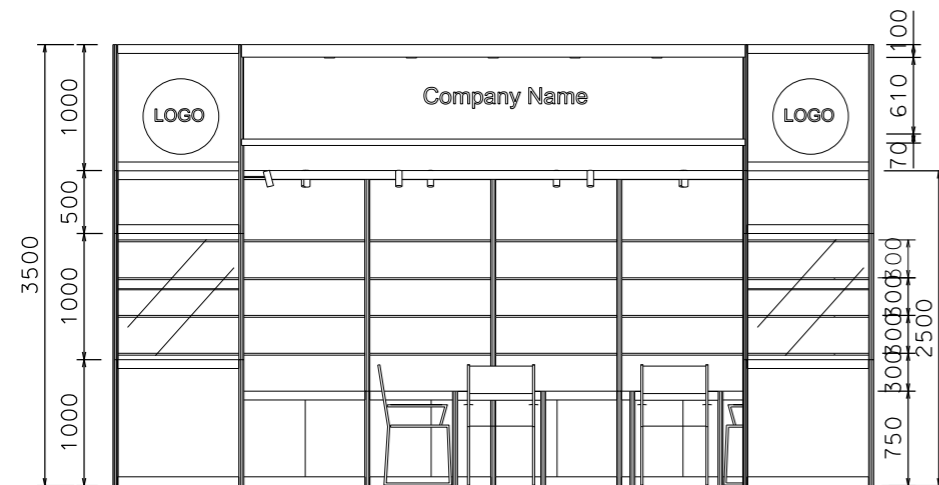

FRONT ELEVATION

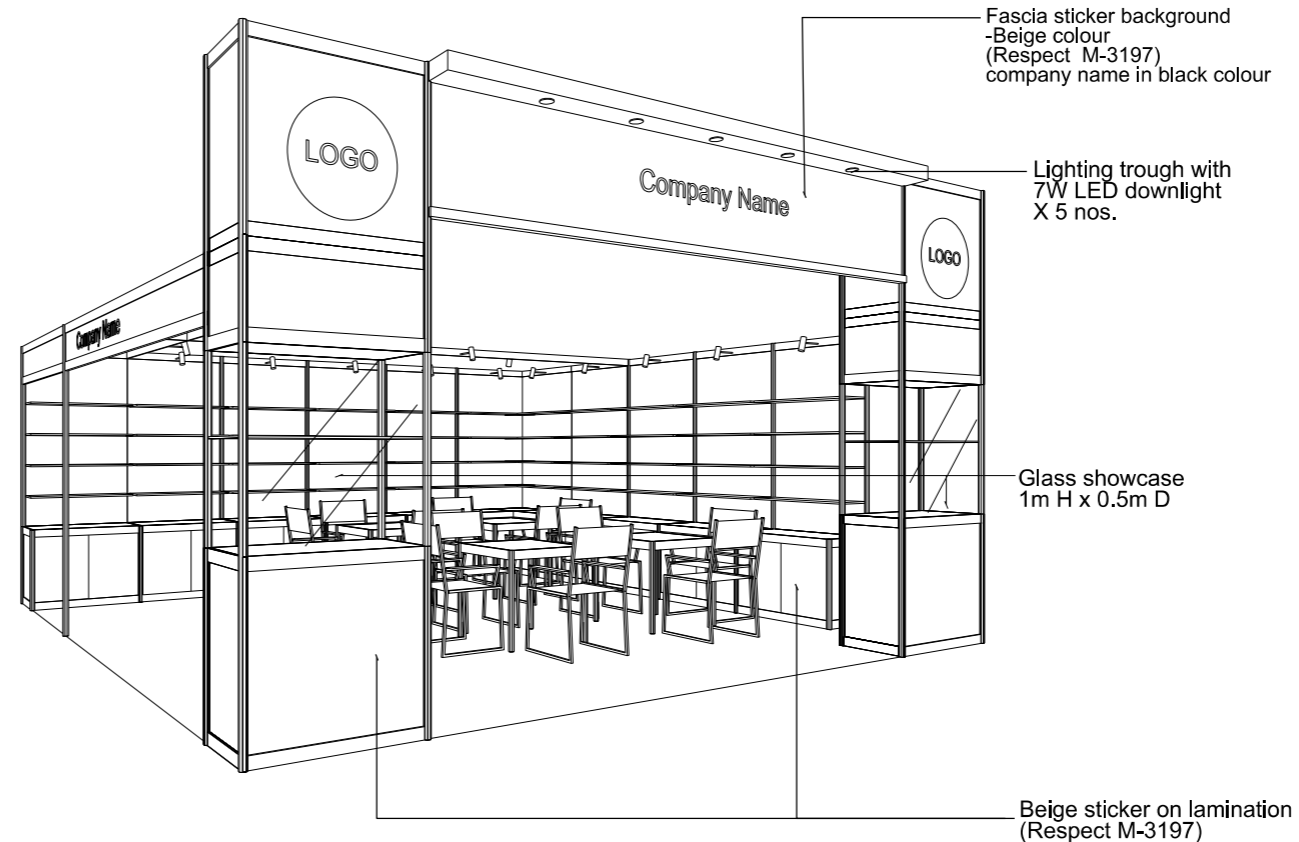

PERSPECTIVE N.T.S

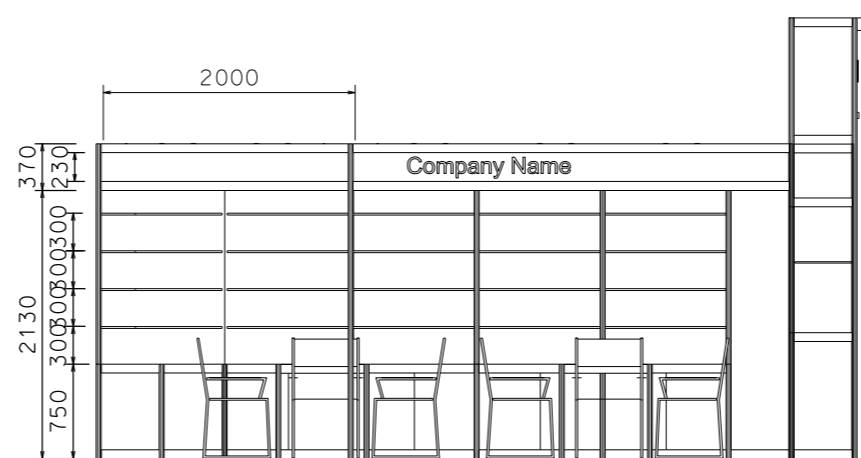

SIDE ELEVATION

BOOTH SPECIFICATION		QTY
	Tall showcase in beige sticker lamination, 1 layer of glass shelf, 2x 7W LED downlights	2
	Lockable cabinet in beige sticker lamination (1mL x 0.5mD x 0.75mH)	10.5
	Wooden shelf (flat) (1mL x 0.3mD)	44
	Square meeting table (0.7m X0.7m x 0.75mH)	4
	Black leather chair	12
	13W LED Lamp Longarmed Spotlight (yellow)	24
	7W LED light (for fascia)	5
	500w Square pin power socket	4
	Company Logo	2

FILE PATH - L:\Local Fair Premium Booth 2011\SD\Layouts\SD-A-Layout\SD-A-Layout\_New.dgn



## NOTES

UNLESS OTHERWISE SPECIFIED ALL DIMENSIONS ARE IN MM.

.....  
 .....  
 .....

## REVISION

08-01-2019

DATE: 08-01-2019

SCALE: 1 : 60 (A3)

DRAWN BY: ..

CHECKED BY: .....

## TITLE

Premium Booth  
 SD-A-36  
 L-Corner

## PROJECT

PREMIUM BOOTH  
 6m x 6m  
 Corner

DATE: XXXXXXXX


## SHEET

SD-A07b




# Premium Booth 6mW x 6mD Right Corner Booth


SD-A-36A\_R-Cnr \_ 6mW x 6mD x 3.5mH

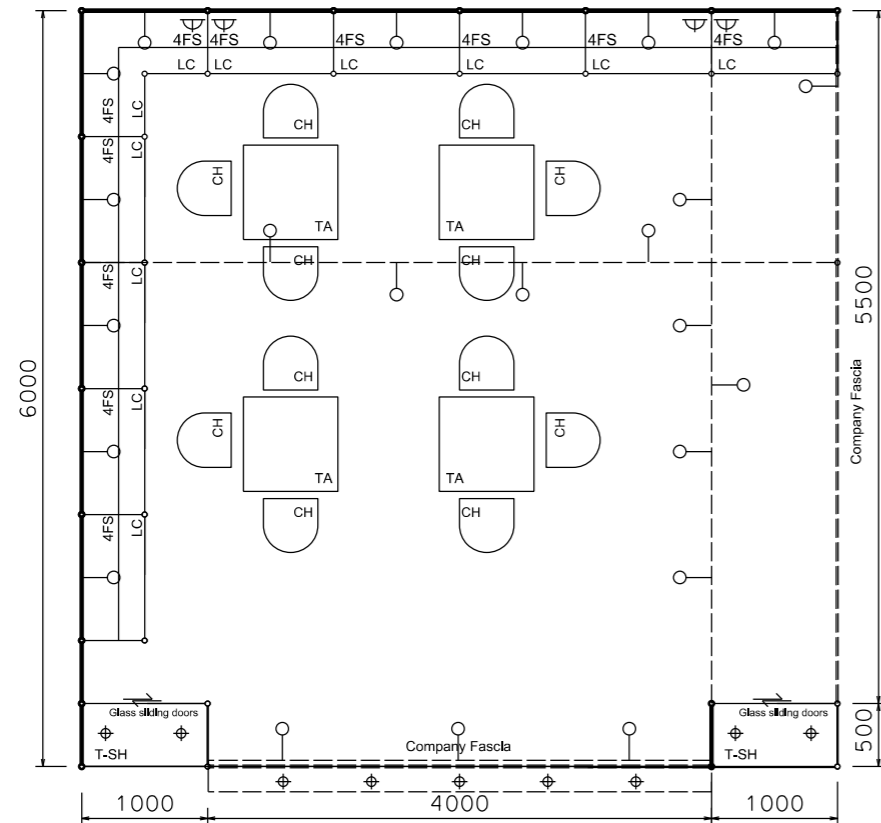


PLAN

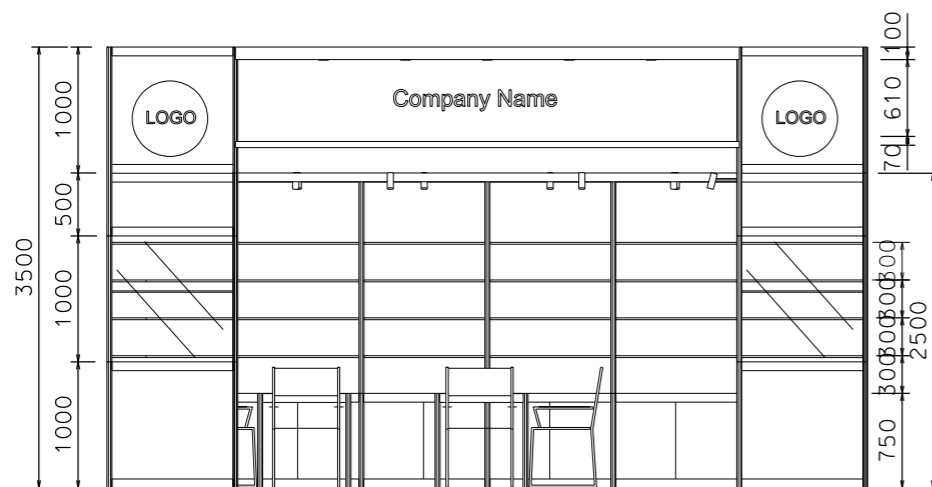

FRONT ELEVATION

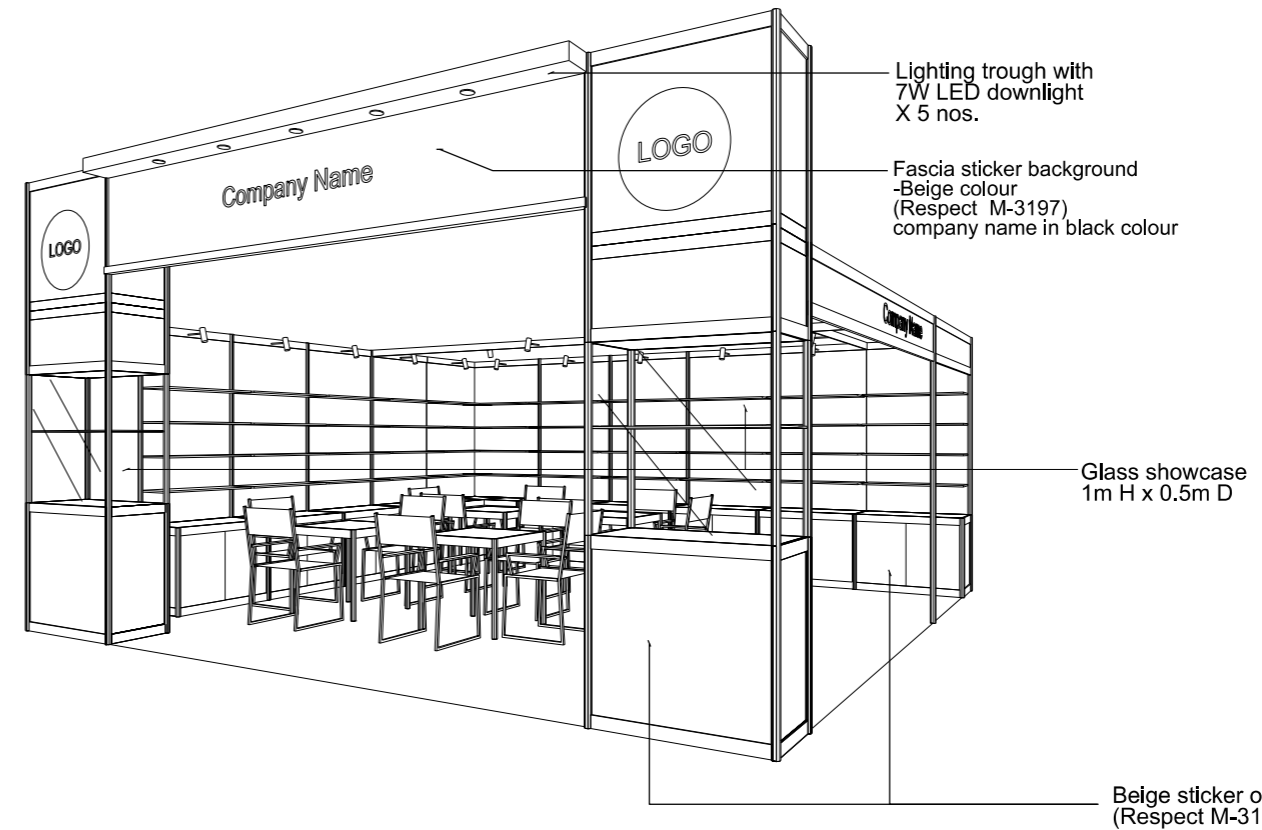

PERSPECTIVE N.T.S

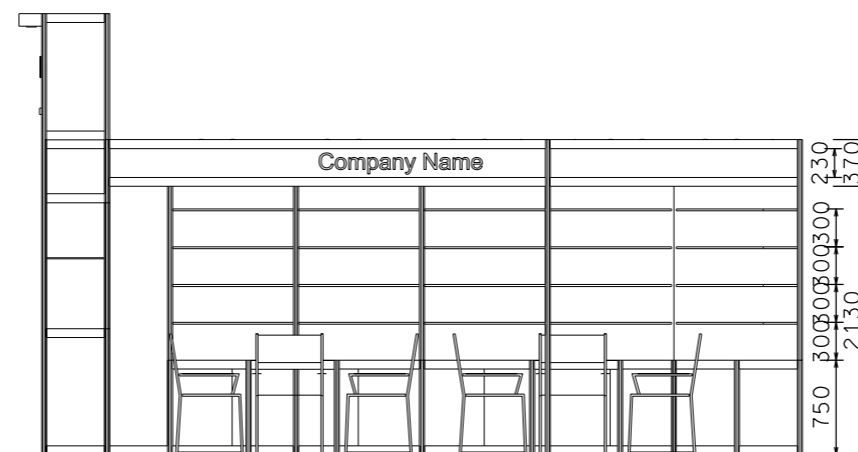

SIDE ELAVATION

BOOTH SPECIFICATION		QTY
	Tall showcase in beige sticker lamination, 1 layer of glass shelf, 2x 7W LED downlights	2
	Lockable cabinet in beige sticker lamination (1mL x 0.5mD x 0.75mH)	10.5
	Wooden shelf (flat) (1mL x 0.3mD)	44
	Square meeting table (0.7m X0.7m x 0.75mH)	4
	Black leather chair	12
	13W LED Lamp Longarmed Spotlight (yellow)	24
	7W LED light (for fascia)	5
	500w Square pin power socket	4
	Company Logo	2

FILE PATH - L:\Local Fair Premium Booth 2011\SD\Layouts\SD-A-Layout\SD-A-Layout\_New.dgn



## NOTES

UNLESS OTHERWISE SPECIFIED ALL DIMENSIONS ARE IN MM.

.....	.....
.....	.....
.....	.....

REVISION  
02/12/2016  
08-01-2019

DATE: 08-01-2019

SCALE: 1 : 60 (A3)

DRAWN BY: ..

CHECKED BY: .....

## TITLE

Premium Booth  
SD-A-36  
R-Corner

## PROJECT

PREMIUM BOOTH  
6m x 6m  
Corner


DATE: XXXXXXXX

SHEET


SD-A07c

# Premium Booth 6mW x 6mD Left Corner Booth


SD-B-36a\_L\_Cnr - 6mW x 6mD x 3.5mH

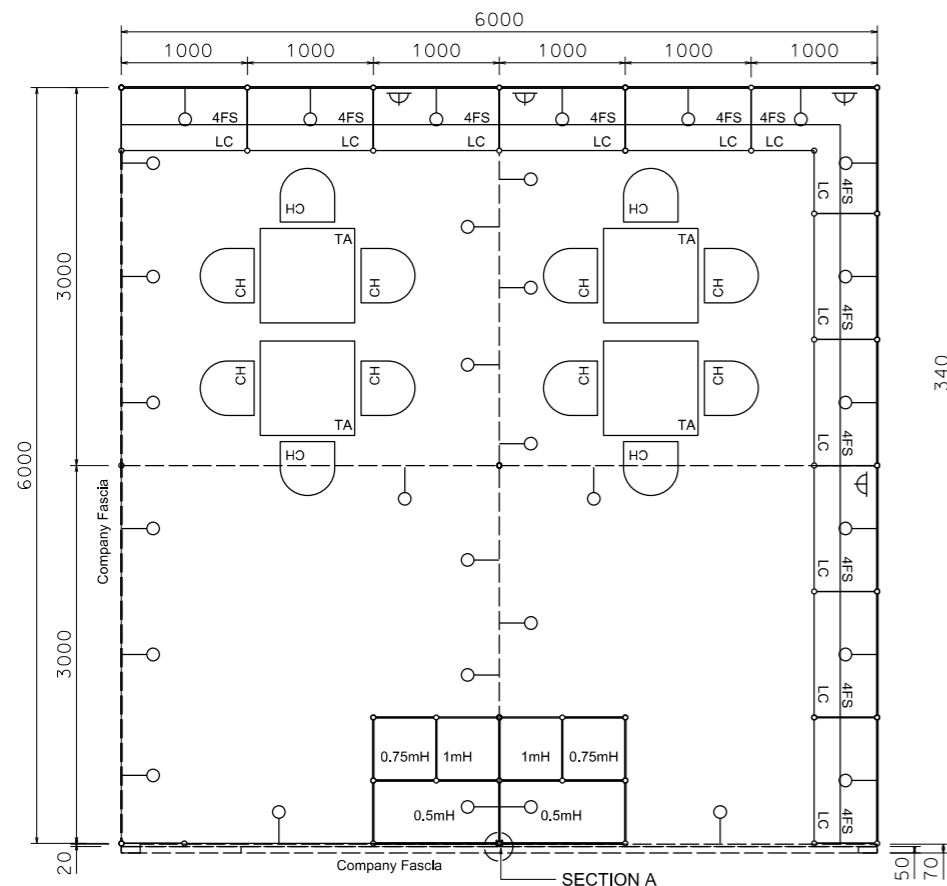


PLAN

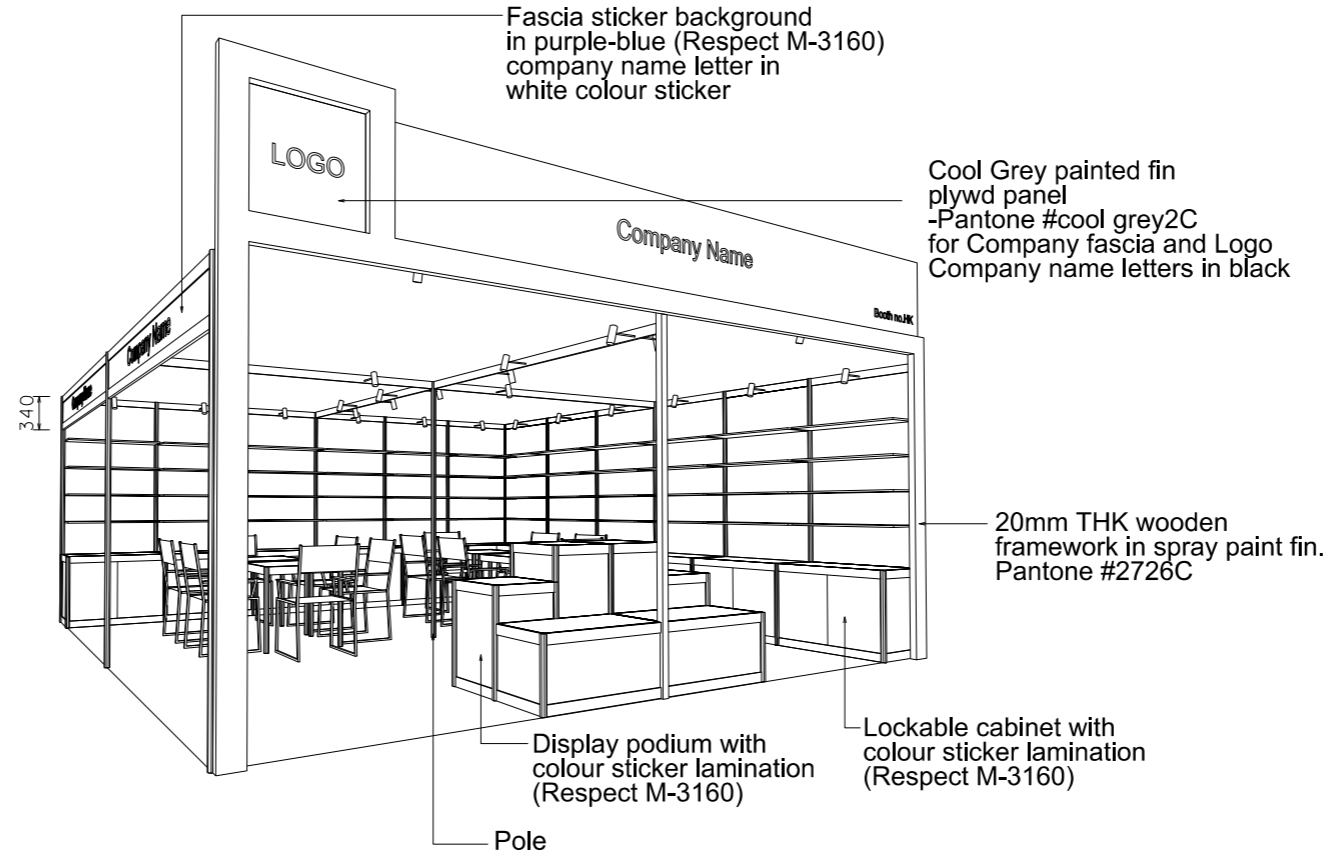

PERSPECTIVE N.T.S

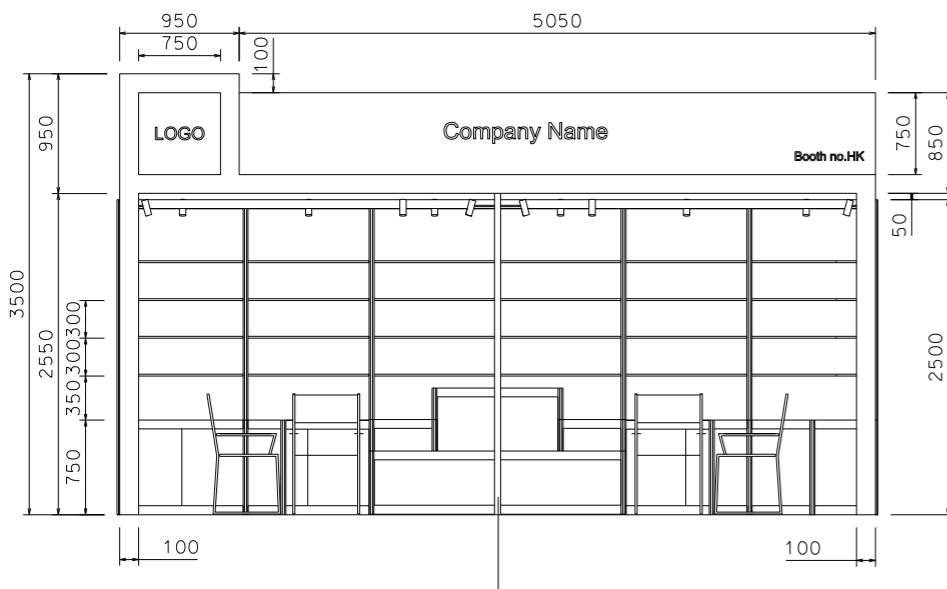

FRONT ELEVATION

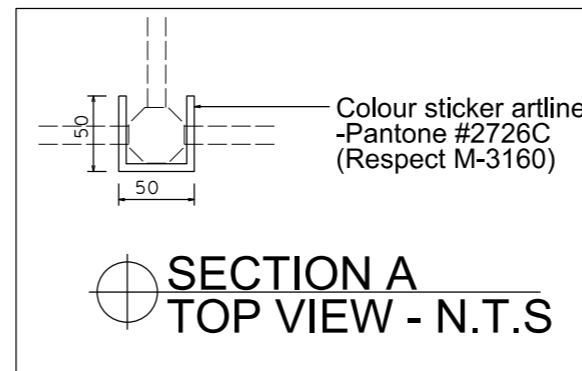

BOOTH SPECIFICATION		QTY
	Lockable cabinet in purple-blue sticker lamination (1mL x 0.5mD x 0.75mH)	11.5
	Wooden shelf (flat) (1mL x 0.3mD)	48
	0.5mX 0.5mX 1mH display podium in blue sticker lamination	2
	0.5mX 0.5mX 0.75mH display podium in blue sticker lamination	2
	1mX 0.5mX 0.5mH display podium in blue sticker lamination	2
	Square meeting table (0.7m X0.7m x 0.75mH)	4
	Black leather chair	12
	Longarmed spotlight w/13 watt LED lamp (yellow)	32
	500w Square pin power socket	4
	Company logo	1

FILE PATH - L:\Local Fair Premium Booth 2011\SD-Layouts\SD-B layout\SD-B-2dLAYOUT.dgn



NOTES UNLESS OTHERWISE SPECIFIED ALL DIMENSIONS ARE IN MM.

.....  
 .....  
 .....

.....  
 .....  
 .....

REVISION  
 21-11-2017  
 29/11/2018

DATE: 29/11/2018  
 SCALE: 1 : 60 (A3)  
 DRAWN BY: ..  
 CHECKED BY: .....


TITLE  
 Premium Booth  
 SD-B-36a  
 L-Corner

PROJECT  
 PREMIUM BOOTH  
 6m x 6m  
 Corner  
 DATE: XXXXXXXX


SHEET  
 SD-B07b

# Premium Booth 6mW x 6mD Right Corner Booth


SD-B-36a\_R\_Cnr - 6mW x 6mD x 3.5mH

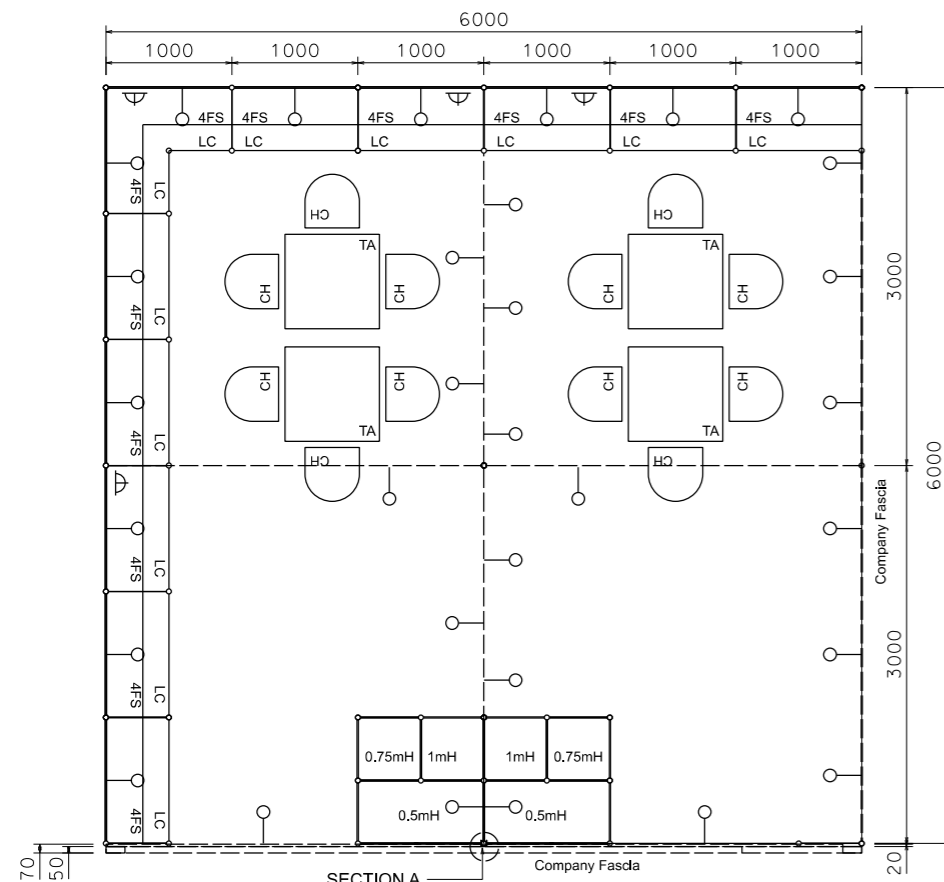


PLAN

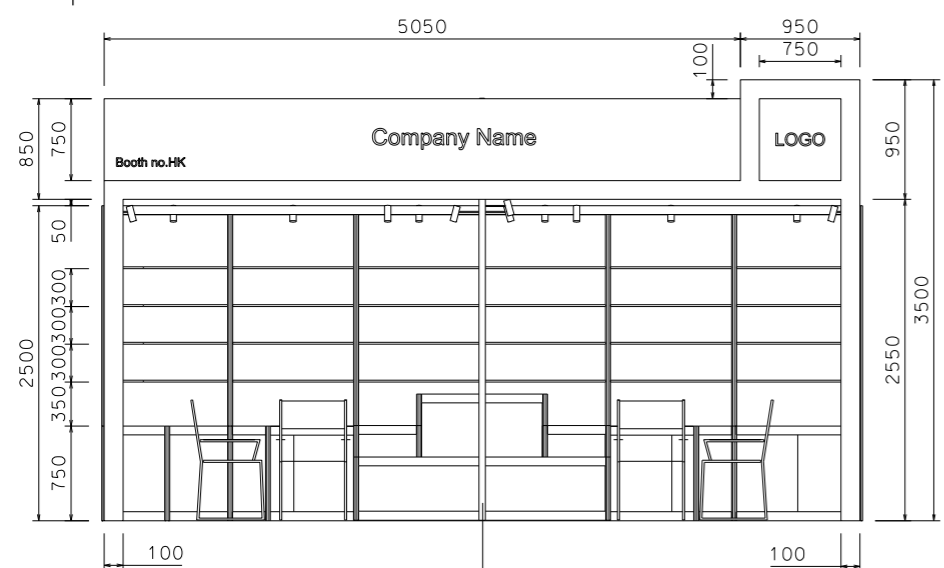

FRONT ELEVATION

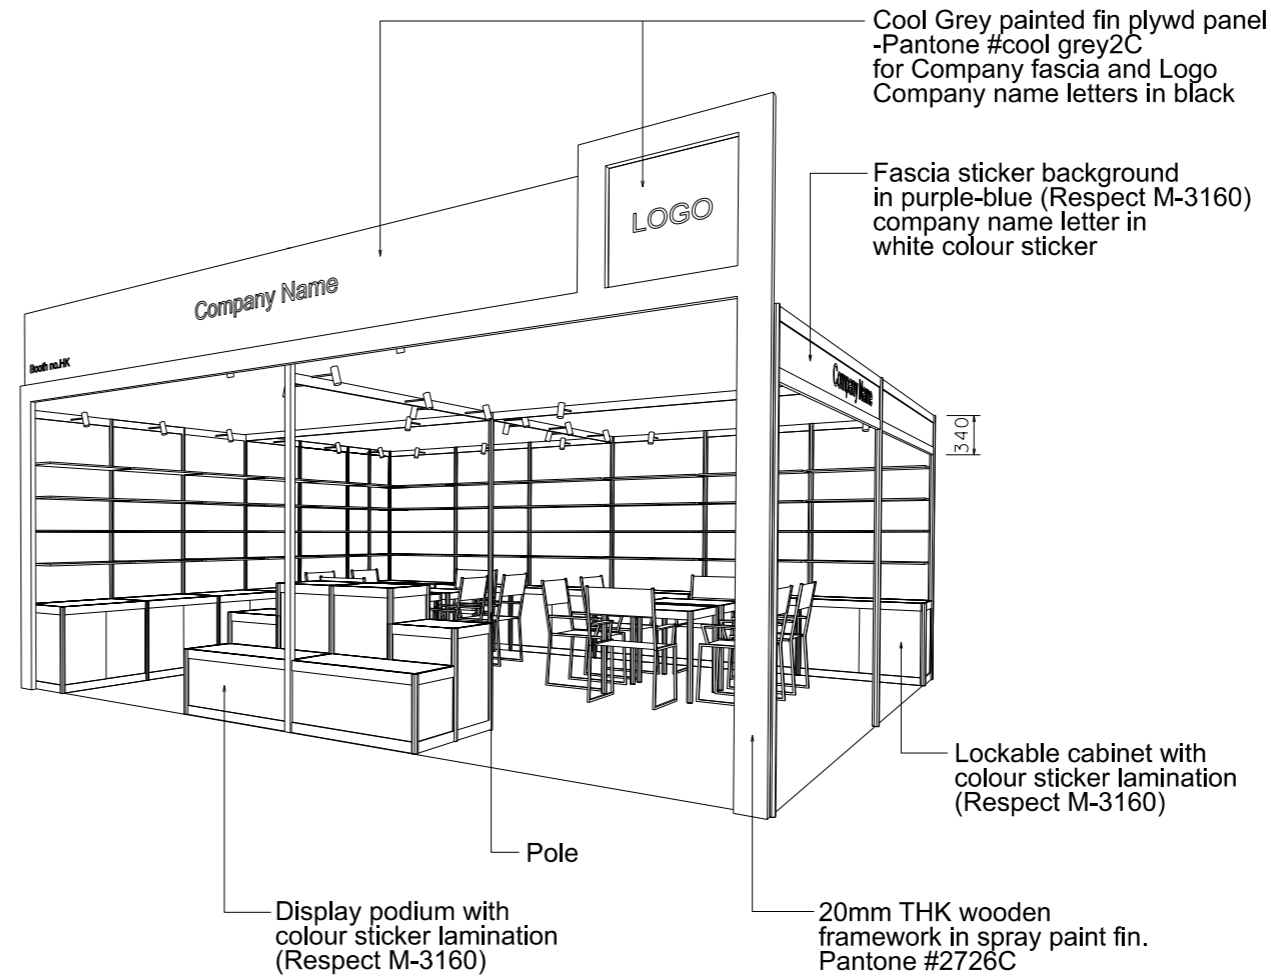

PERSPECTIVE N.T.S

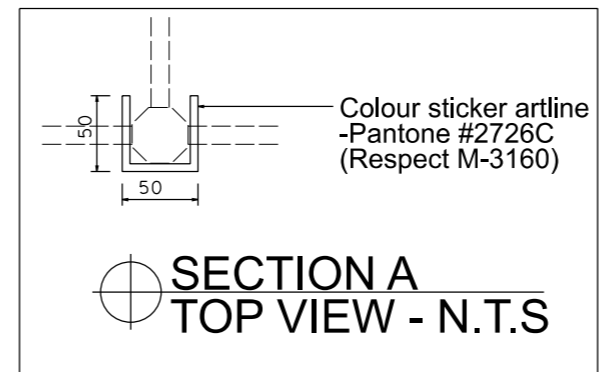

SECTION A TOP VIEW - N.T.S

BOOTH SPECIFICATION		QTY
	Lockable cabinet in purple-blue sticker lamination (1mL x 0.5mD x 0.75mH)	11.5
	Wooden shelf (flat) (1mL x 0.3mD)	48
	0.5mX 0.5mX 1mH display podium in blue sticker lamination	2
	0.5mX 0.5mX 0.75mH display podium in blue sticker lamination	2
	1mX 0.5mX 0.5mH display podium in blue sticker lamination	2
	Square meeting table (0.7m X0.7m x 0.75mH)	4
	Black leather chair	12
	Longarmed spotlight w/13 watt LED lamp (yellow)	32
	500w Square pin power socket	4
	Company logo	1

FILE PATH - L:\Local Fair Premium Booth 2011\SD-Layouts\13W Lamp\SD-B layout\SD-B-2dLayout.dgn



**NOTES** UNLESS OTHERWISE SPECIFIED ALL DIMENSIONS ARE IN MM.

.....

.....

.....

REVISION  
21-11-2017  
29/11/2018

DATE: 29/11/2018

SCALE: 1 : 60 (A3)

DRAWN BY: ..

CHECKED BY: .....

**TITLE**

Premium Booth  
SD-B-36a  
R-Corner

**PROJECT**

PREMIUM BOOTH  
6m x 6m  
Corner


DATE: XXXXXXXX

SHEET


SD-B07c

# Premium Booth 6mW x 6mD Left Corner Booth


SD-B-36b \_ 6mW x 6mD x 3.5mH

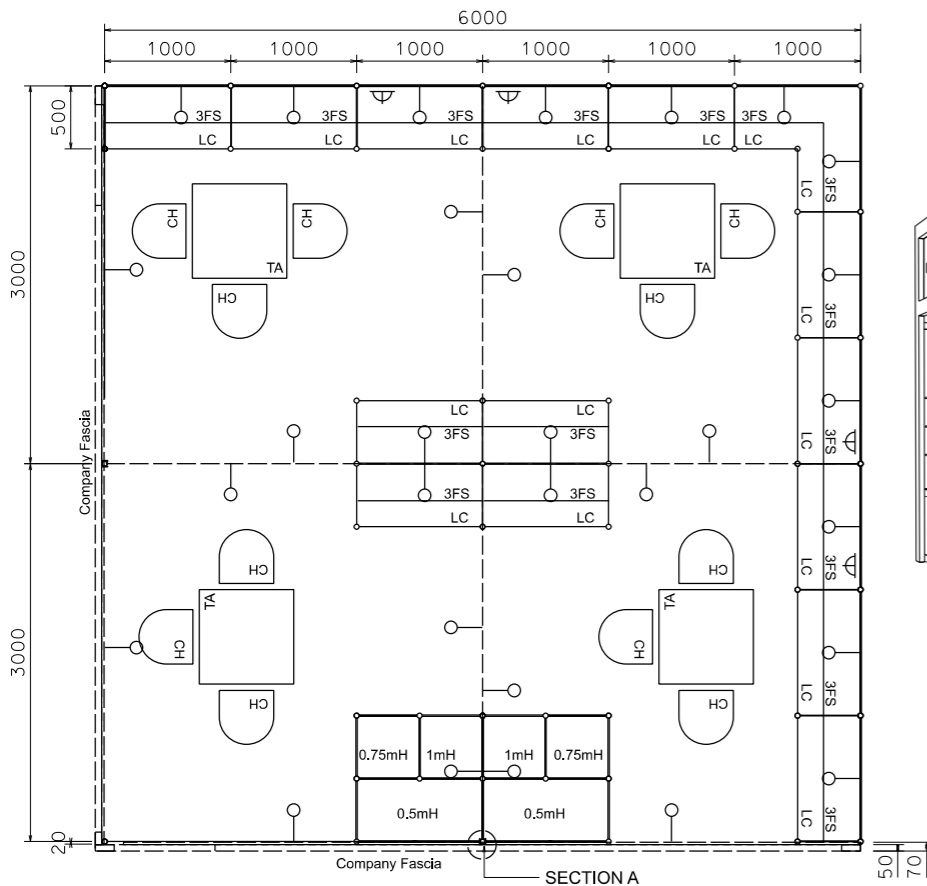


PLAN

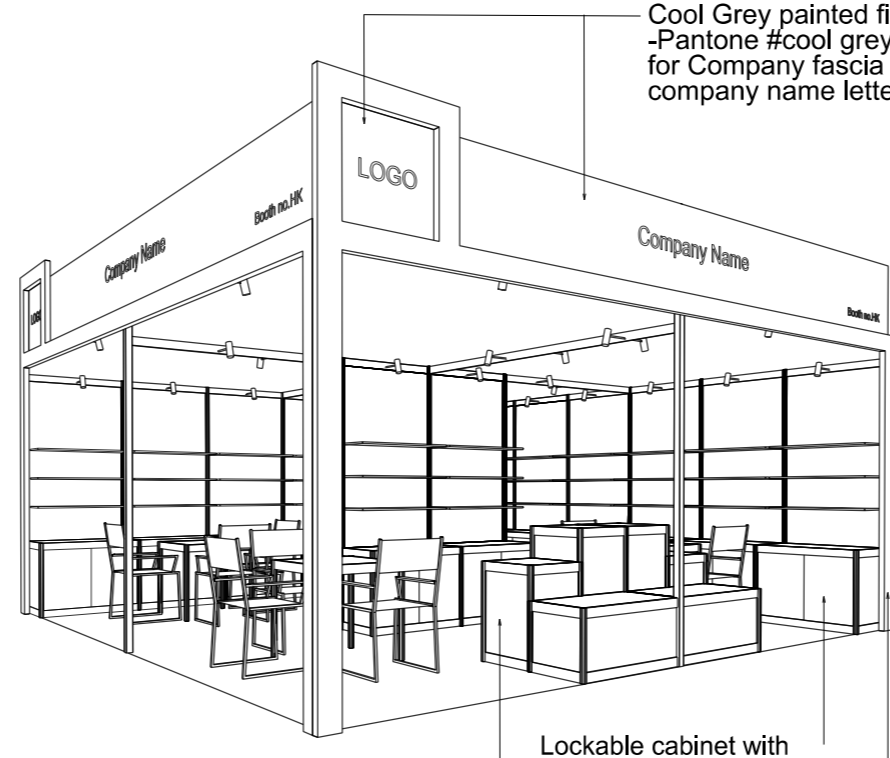

PERSPECTIVE N.T.S

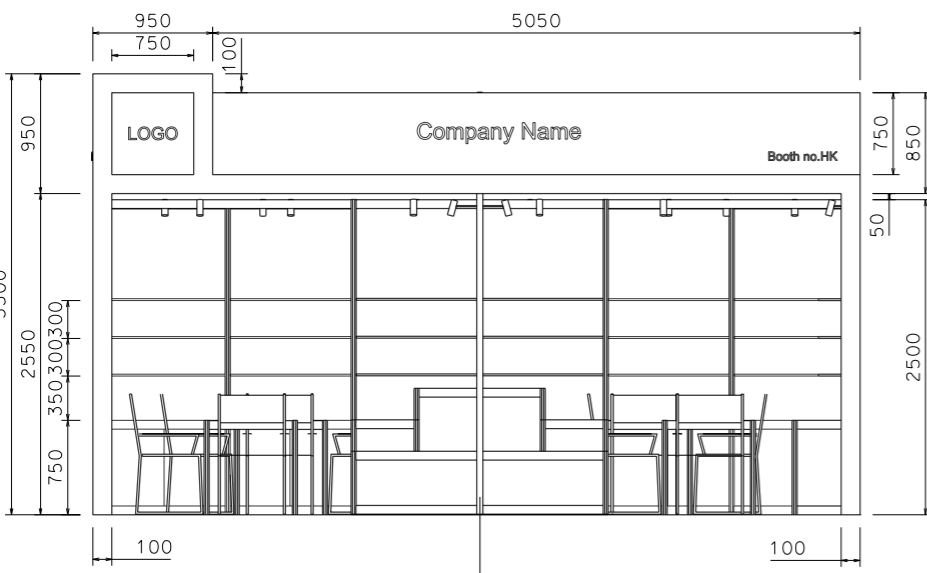

FRONT ELEVATION

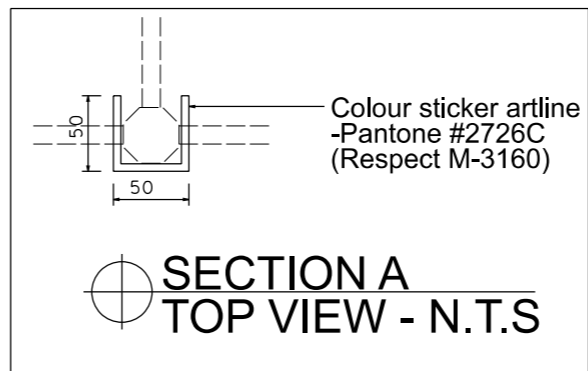

SECTION A TOP VIEW - N.T.S

Cool Grey painted fin plywd panel  
-Pantone #cool grey2C  
for Company fascia and Logo,  
company name letters in black

Display podium with  
colour sticker lamination  
(Respect M-3160)

Lockable cabinet with  
colour sticker lamination  
(Respect M-3160)

20mm THK wooden  
framework in spray paint fin  
Pantone #2726C



BOOTH SPECIFICATION		QTY
	Lockable cabinet in purple-blue sticker lamination (1mL x 0.5mD x 0.75mH)	15.5
	Wooden shelf (flat) (1mL x 0.3mD)	48
	0.5mX 0.5mX 1mH display podium in blue sticker lamination	2
	0.5mX 0.5mX 0.75mH display podium in blue sticker lamination	2
	0.5mX 1mX 0.5mH display podium in blue sticker lamination	2
	Square meeting table (0.7m X 0.7m x 0.75mH)	4
	Black leather chair	12
	Longarmed spotlight w/13 watt LED lamp (yellow)	30
	500w Square pin power socket	4
	Company logo	2

FILE PATH - L:\Local Fair Premium Booth 2011\SD-Layouts\13W Lamp\SD-B layout\SD-B-2dLayout.dgn



**NOTES** UNLESS OTHERWISE SPECIFIED ALL DIMENSIONS ARE IN MM.

.....

.....

.....

**REVISION**  
29-11-2018 .

**DATE:** 29-11-2018

**SCALE:** 1 : 60 (A3)

**DRAWN BY:** ..

**CHECKED BY:** .....

**TITLE**  
Premium Booth  
SD-B-36b  
L-Corner

**PROJECT**  
PREMIUM BOOTH  
6m x 6m

DATE: XXXXXXXX

**SHEET**  
SD-B08



# Premium Booth 6mW x 6mD

SD-B-36d\_ 6mW x 6mD x 3.5mH

20mm THK wooden framework in spray paint fin. Pantone #2726C


Cool Grey painted fin plywd panel -Pantone #cool grey2C for Company fascia and Logo Company name letters in black

Lockable cabinet with colour sticker lamination (Respect M-3160)


Display podium with colour sticker lamination (Respect M-3160)




COLOUR PERSPECTIVE N.T.S

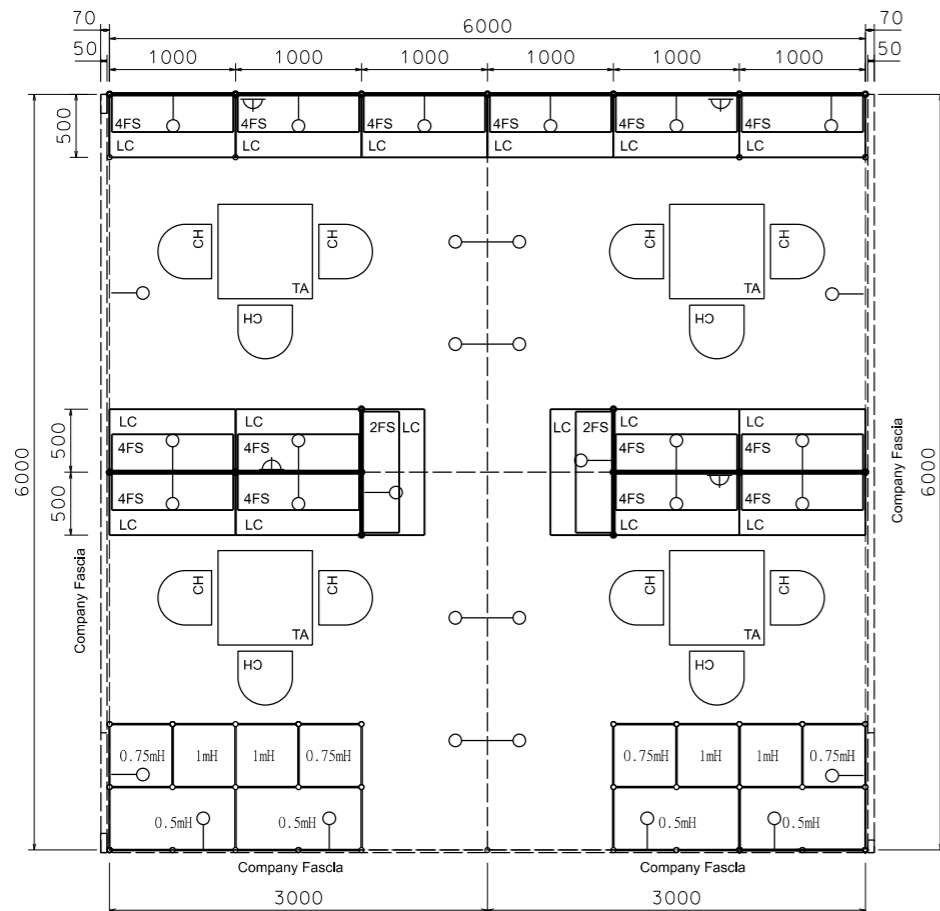

PLAN

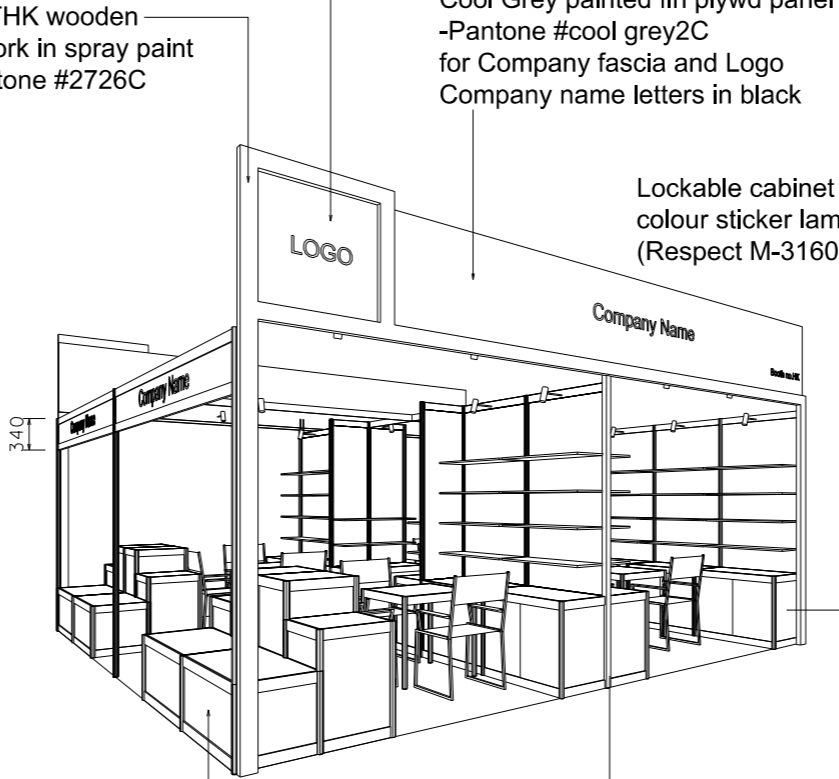


PERSPECTIVE N.T.S

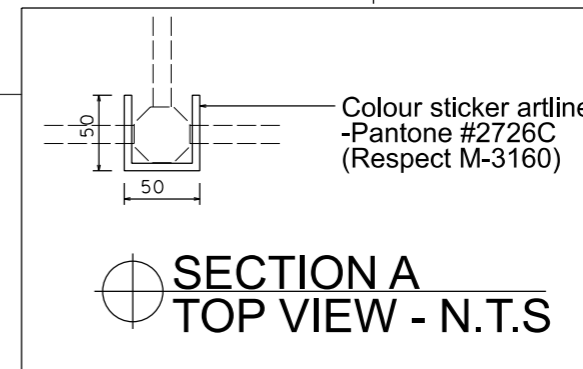


SECTION A TOP VIEW - N.T.S

Colour sticker artline -Pantone #2726C (Respect M-3160)

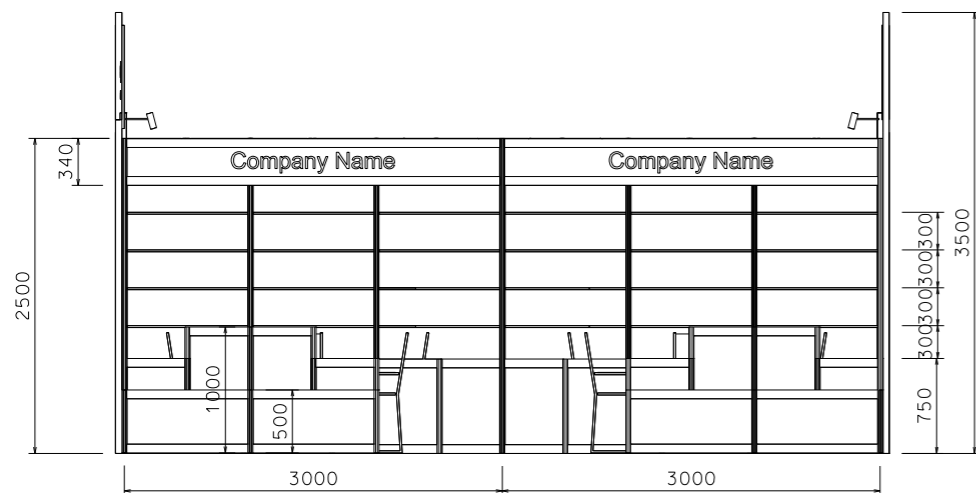

FRONT ELEVATION

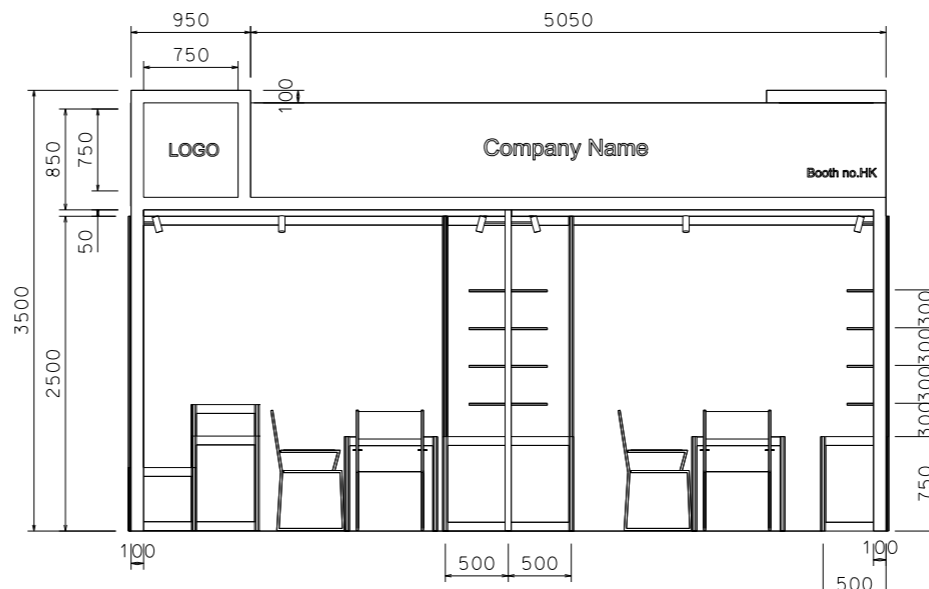

SIDE ELEVATION

BOOTH SPECIFICATION		QTY
	Lockable cabinet in purple-blue sticker lamination (1mL x 0.5mD x 0.75mH)	16
	Wooden shelf (flat) (1mL x 0.3mD)	60
	0.5mX 0.5mX 1mH display podium in blue sticker lamination	4
	0.5mX 0.5mX 0.75mH display podium in blue sticker lamination	4
	1mX 0.5mX 0.5mH display podium in blue sticker lamination	4
	Square meeting table (0.7m X0.7m x 0.75mH)	4
	Black leather chair	12
	Longarmed spotlight w/13 watt LED lamp (yellow)	32
	500w Square pin power socket	4
	Company logo	2

FILE PATH - L:\Local Fair Premium Booth 2011\SD-Layouts\13W\_Lamp\SD-B layout\SD-B-2dLayout.dgn



NOTES UNLESS OTHERWISE SPECIFIED ALL DIMENSIONS ARE IN MM.

.....  
 .....  
 .....

REVISION  
29/11/2018

DATE: 29/11/2018  
 SCALE: 1 : 60 (A3)  
 DRAWN BY: ..  
 CHECKED BY: .....

TITLE  
Premium Booth SD-B-36d

PROJECT  
PREMIUM BOOTH 6m x 6m  
DATE: XXXXXXXX





SHEET

SD-B07d



# Premium Booth 12mW x 3mD

## SD-B-36\_ 12mW x 3mD x 3.5mH

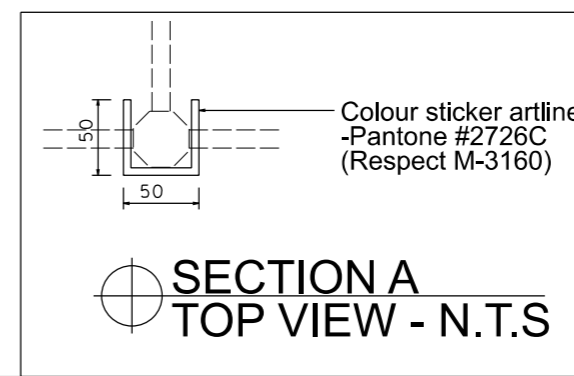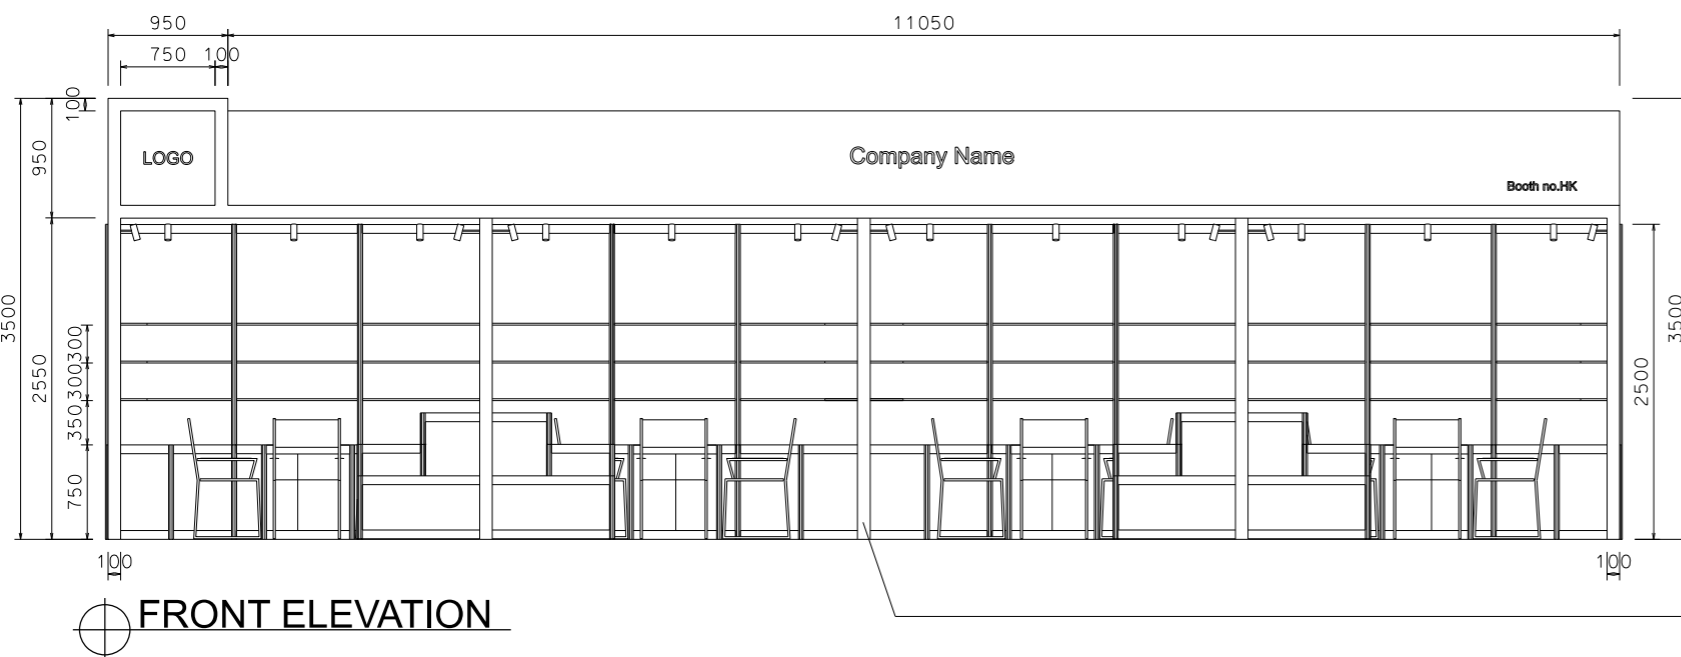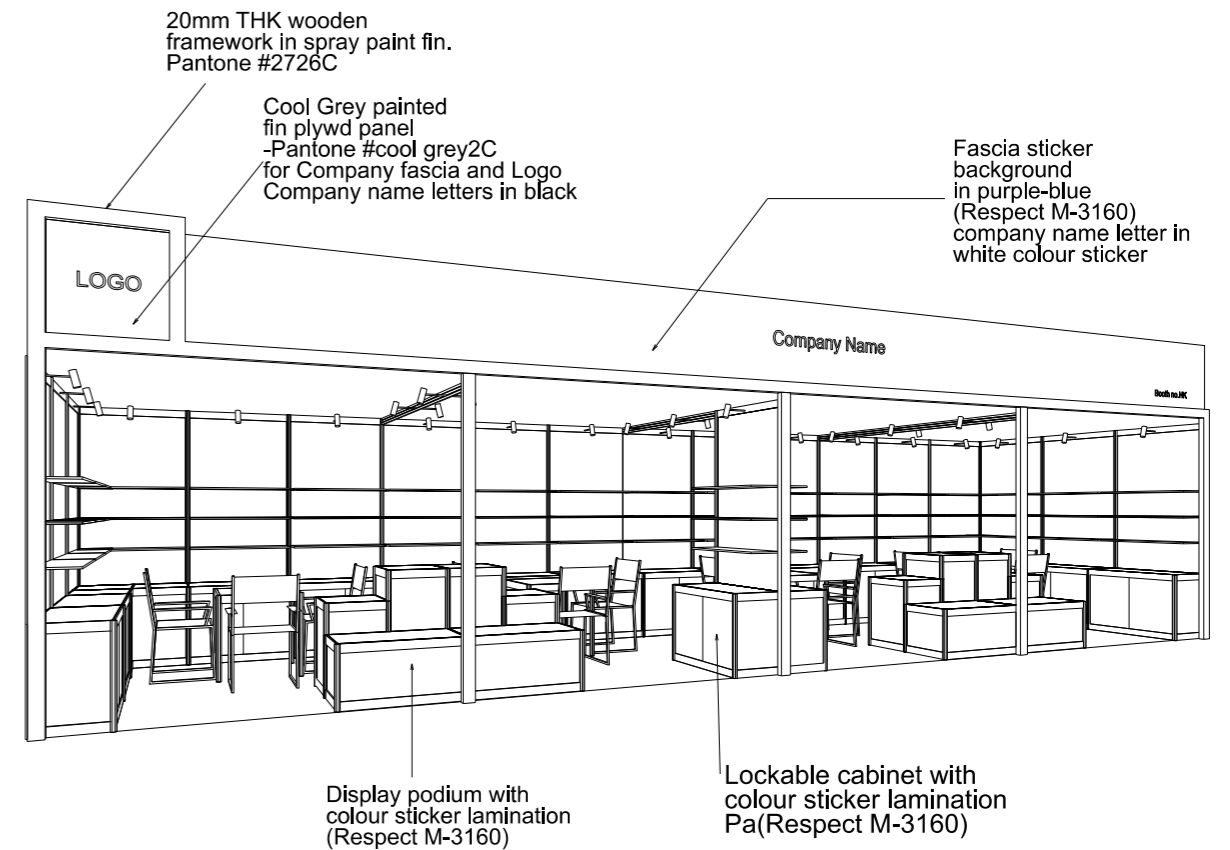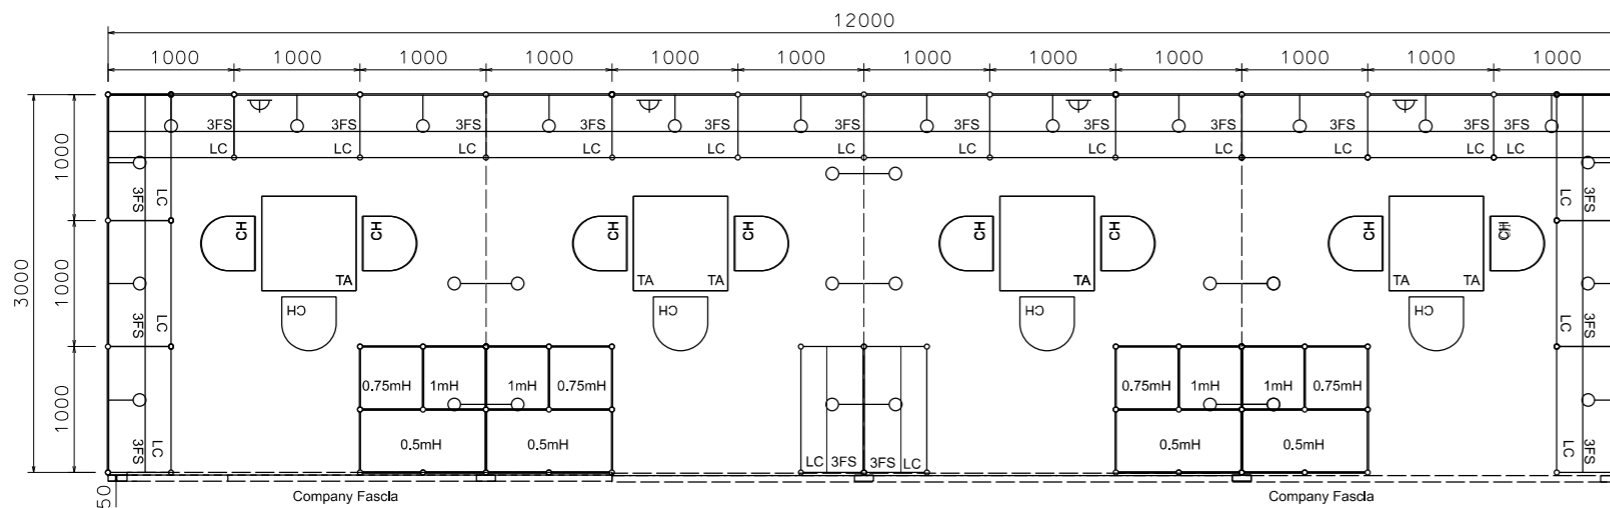


BOOTH SPECIFICATION		QTY
	Lockable cabinet in purple-blue sticker lamination (1mL x 0.5mD x 0.75mH)	19
	Wooden shelf (flat) (1mL x 0.3mD)	60
	0.5mX 0.5mX 1mH display podium in blue sticker lamination	4
	0.5mX 0.5mX 0.75mH display podium in blue sticker lamination	4
	0.5mX 1mX 0.5mH display podium in blue sticker lamination	4
	Square meeting table (0.7m X 0.7m x 0.75mH)	4
	Black leather chair	12
	Longarmed spotlight w/13 watt LED lamp (yellow)	32
	500w Square pin power socket	4
	Company logo	1

FILE PATH - L:\Local Fair Premium Booth 2011\SD-Layouts\13W Lamp\SD-B layout\SD-B-2dLayout.dgn


<p>香港貿發局</p>	<p><b>NOTES</b> UNLESS OTHERWISE SPECIFIED ALL DIMENSIONS ARE IN MM.</p> <p>.....</p> <p>.....</p> <p>.....</p>	<p><b>REVISION</b> 29-11-2018 .</p>	<p><b>DATE:</b> 29-11-2018</p>	<p><b>TITLE</b> Premium Booth SD-B-36 (12m X m3)</p>	<p><b>PROJECT</b> PREMIUM BOOTH 12m x 3m</p>	<p><b>SHEET</b> SD-B13</p>
			<p><b>SCALE:</b> 1 : 60 (A3)</p>			
			<p><b>DRAWN BY:</b> ..</p>			
			<p><b>CHECKED BY:</b> .....</p>			

# Premium Booth 6mW x 6mD One side open

SD-C-36  
6mW x 6mD x 3.5mH

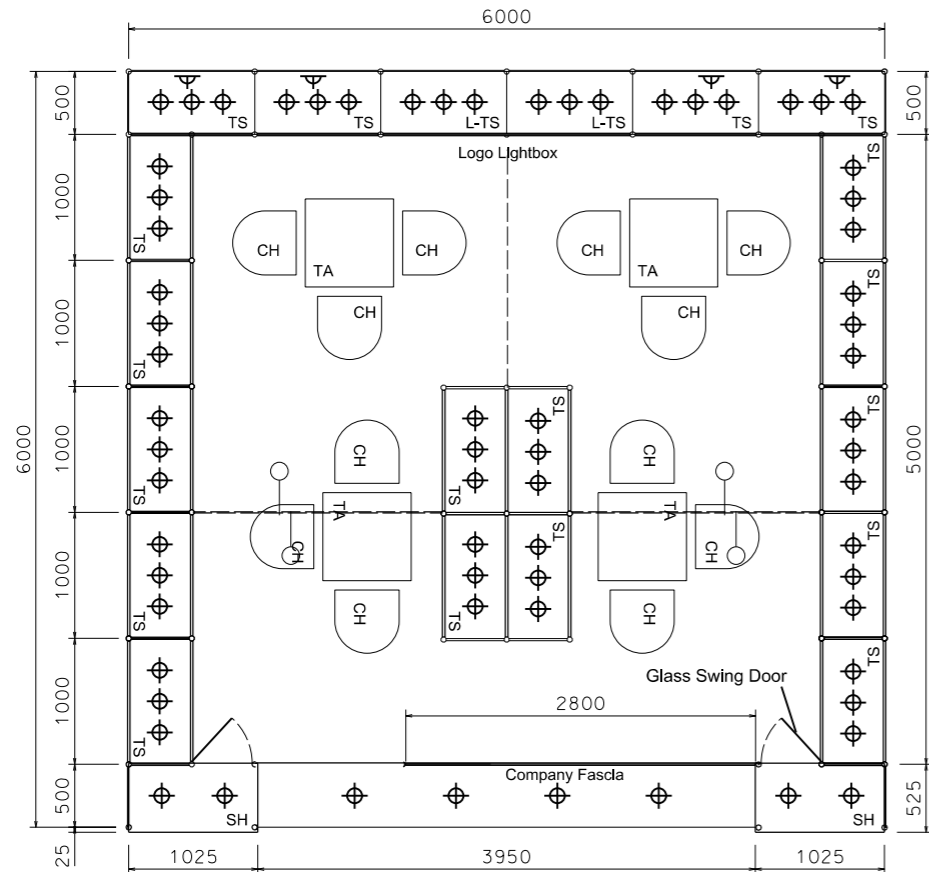

PLAN

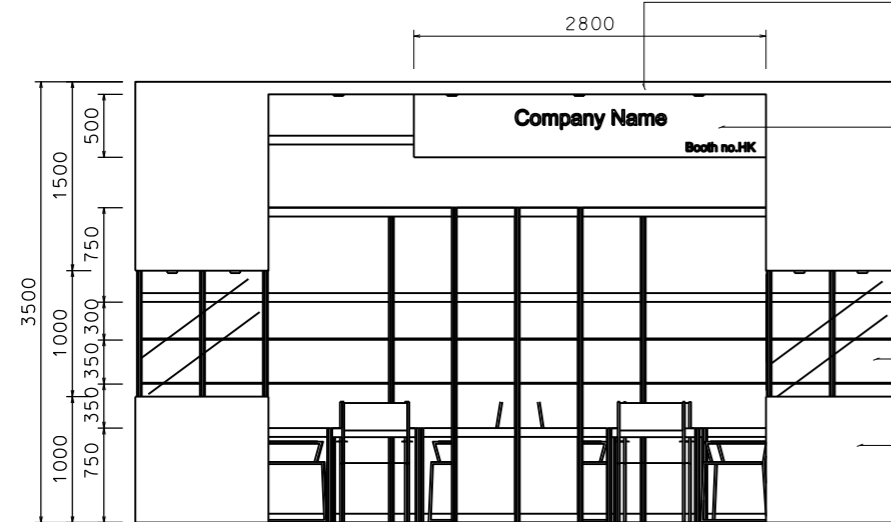


FRONT ELEVATION

Lighting trough with 7W LED downlight X 4 nos.

2.8m W x 0.5m H Plywd fin. Company fascia w/ company name in black sticker, white background

Front glass showcase with glass swing door 1m H x 0.5m D x 1mW

Plywd in sticker 'Respect' M-3194

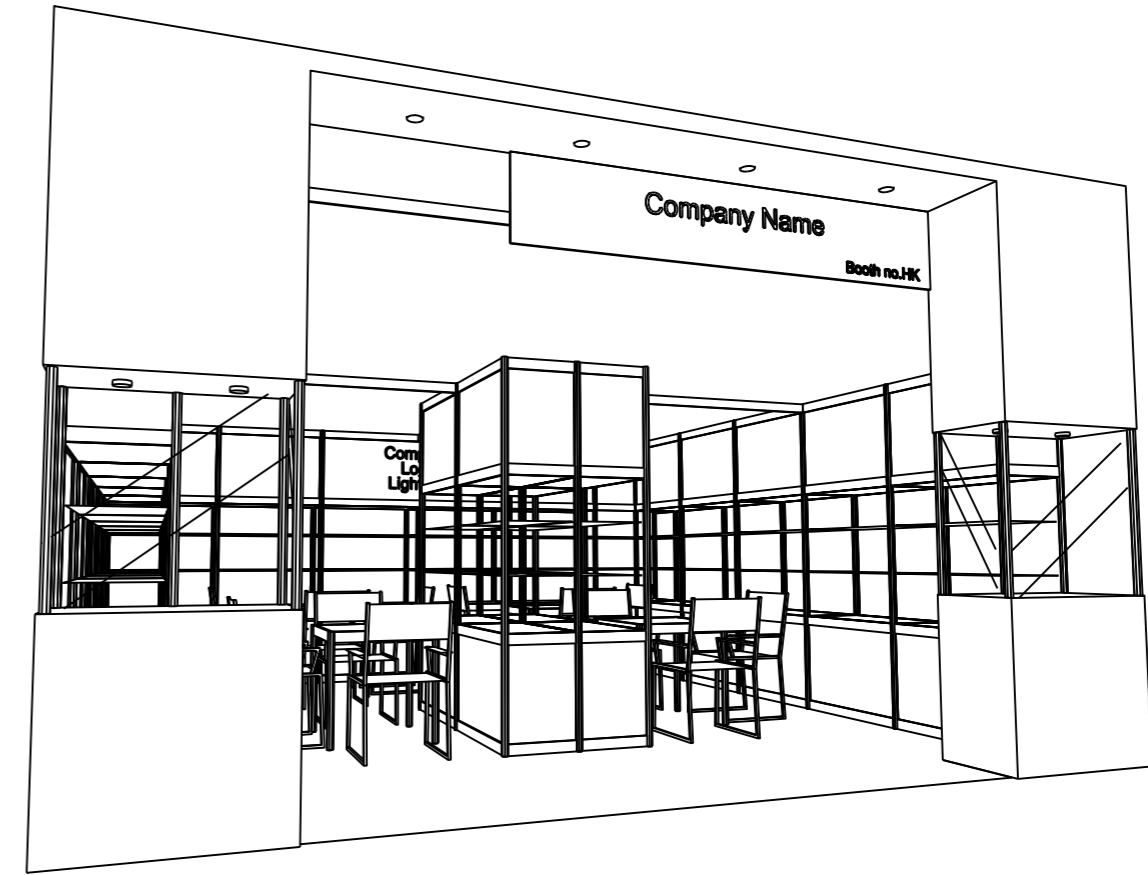

PERSPECTIVE N.T.S.

BOOTH SPECIFICATION		QTY
	Tall showcase with 2 layers of glass shelf (with no door), 3 x 7W LED downlights, with cabinet underneath (1mL x 0.5mD x 2.5mH)	20
	Front showcase in sticker laminate finish with glass swing door w/ 2 x 7W LED downlight (no glass shelf) (1mL x 0.5mD x 3.5mH)	2
	Square meeting table (0.7m X 0.7m x 0.75mH)	4
	Black leather chair	12
	Longarmed spotlight w/13 watt LED lamp (yellow)	4
	7W LED light (for fascia)	4
	500w Square pin power socket	4
	Company logo lightbox (2mL x 0.75mH)	1

FILE PATH - L:\Local Fair Premium Booth 2011\SD-Layouts\SD-C layout\SD-C-2d\layout\_update\_13w.dgn



NOTES UNLESS OTHERWISE SPECIFIED ALL DIMENSIONS ARE IN MM.

REVISION 08-01-2019 .

DATE: 08-01-2019  
SCALE: 1 : 60 (A3)  
DRAWN BY: ..  
CHECKED BY:


TITLE Premium Booth SD-C-36

PROJECT PREMIUM BOOTH 6M x 6M  
DATE:


SHEET SD-C07

# Premium Booth 6mW x 6mD 3 Sides Open

SD-C-36-3 sides open  
6mW x 6mD x 3.5mH

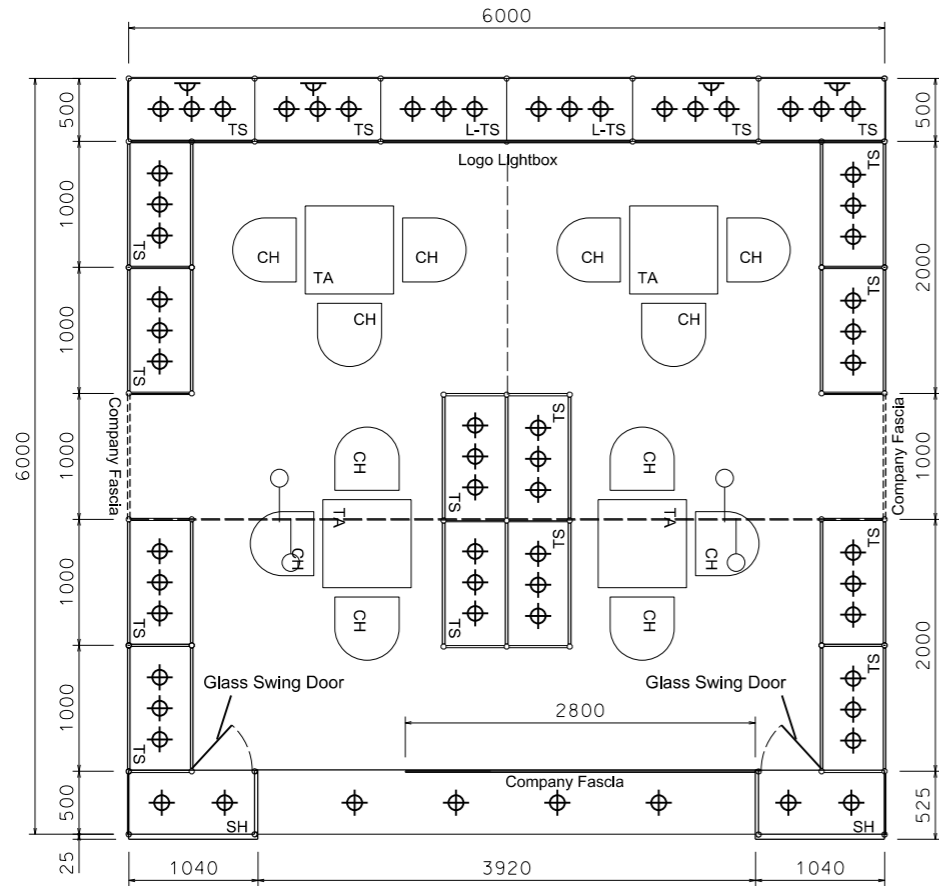


PLAN

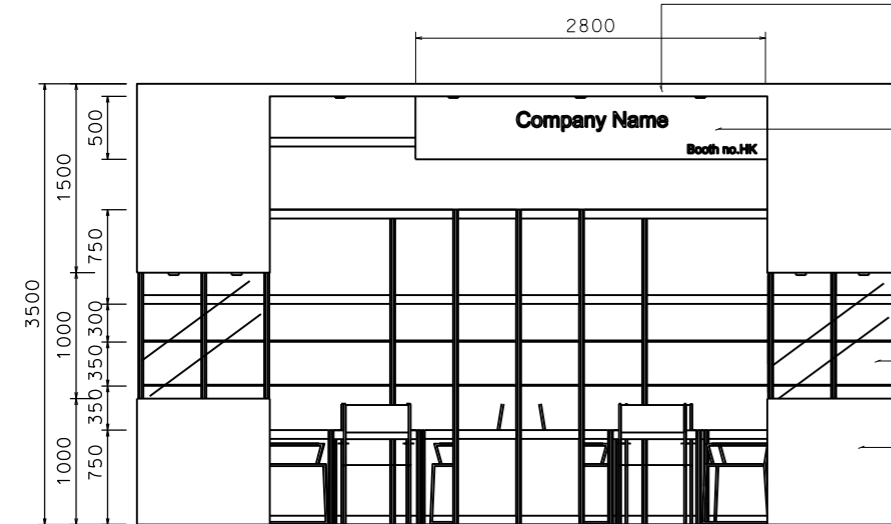

FRONT ELEVATION

Fascia sticker background - White  
Company name letter - Black

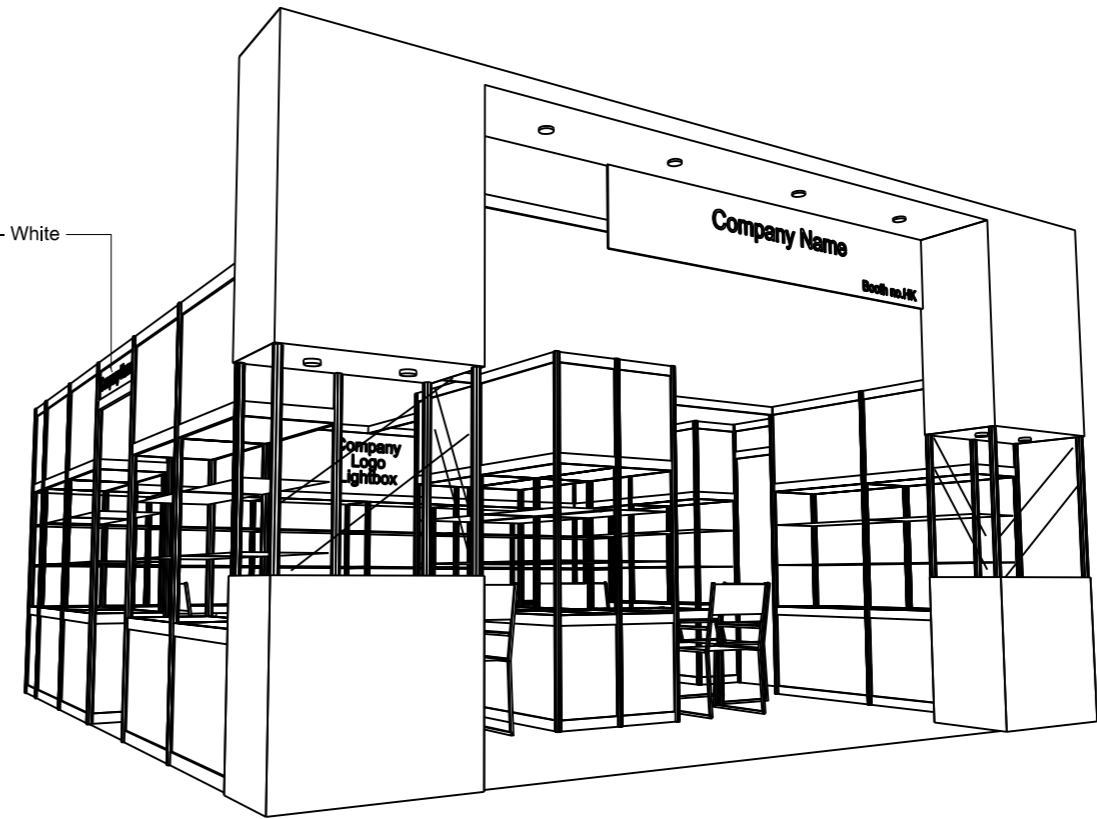

PERSPECTIVE N.T.S.

BOOTH SPECIFICATION		QTY
	Tall showcase with 2 layers of glass shelf (with no door), 3 x 7W LED downlights, with cabinet underneath (1mL x 0.5mD x 2.5mH)	18
	Front showcase in sticker laminate finish with glass swing door w/ 2 x 7W LED downlight (no glass shelf) (1mL x 0.5mD x 3.5mH)	2
	Square meeting table (0.7m X 0.7m x 0.75mH)	4
	Black leather chair	12
	Longarmed spotlight w/13 watt LED lamp (yellow)	4
	7W LED light (for fascia)	4
	500w Square pin power socket	4
	Company logo lightbox (2mL x 0.75mH)	1

FILE PATH - L:\Local Fair Premium Booth 2011\SD-Layouts\SD-C layout\SD-C-2d\layout\_update\_13w.dgn



NOTES	
UNLESS OTHERWISE SPECIFIED ALL DIMENSIONS ARE IN MM.	
.....	.....
.....	.....
.....	.....

REVISION
08-01-2019 .

DATE:	08-01-2019
SCALE:	1 : 60 (A3)
DRAWN BY:	..
CHECKED BY:	


TITLE
Premium Booth SD-C-36 3 sides open

PROJECT
PREMIUM BOOTH 6M x 6M 3 sides open
DATE:


SHEET  
SD-C07c

# Premium Booth 12mW x 3mD Left Corner Booth

SD-C-36\_L\_Cnr - 12mW x 3mD x 3.5mH

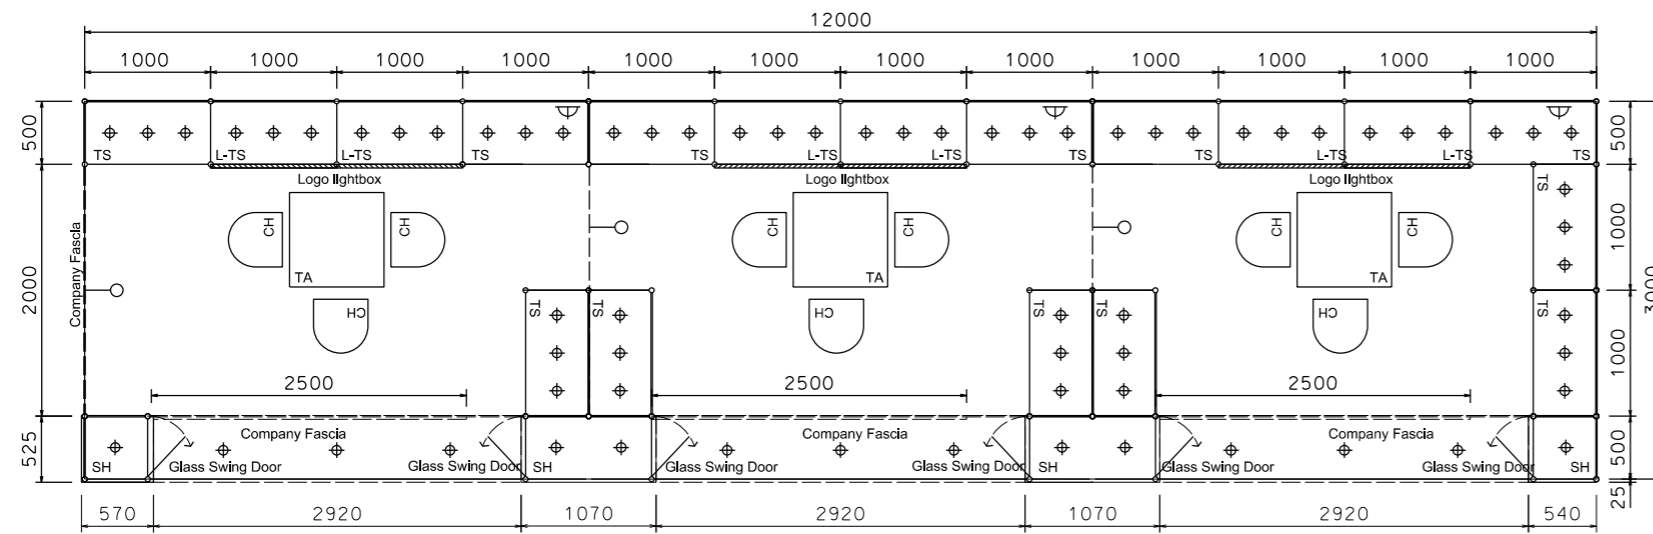

PLAN

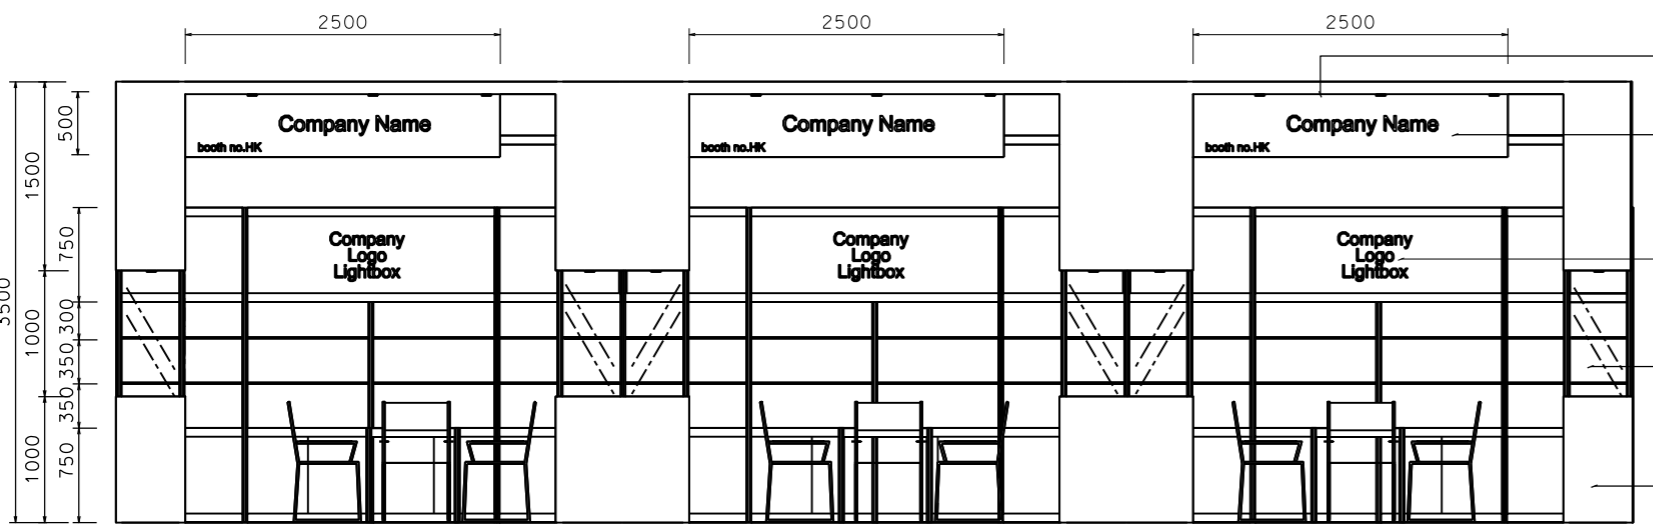

FRONT ELEVATION



PERSPECTIVE N.T.S.



BOOTH SPECIFICATION		QTY
	Tall showcase with 2 layer of glass shelf (with no door), 3x 7W LED downlights, with cabinet underneath	18
	Front showcase in sticker laminate finish with glass swing door w/ 2 x 7W LED downlight (no glass shelf) (1mL x 0.5mD x 3.5mH)	2
	Front showcase in sticker laminate finish with glass swing door w/ x1(7W) LED downlight (no glass shelf) (1mL x 0.5mD x 3.5mH)	2
	Square meeting table (0.7m X0.7m x 0.75mH)	3
	Black leather chair	9
	Longarmed spotlight w/13 watt LED lamp (yellow)	3
	7W LED light (for fascia)	9
	500w Square pin power socket	3
	Company Logo Lightbox (2mL x 0.75mH))	3

- lighting trough with 7W LED downlight X 3 nos.
- 2.5m W x 0.5m H Plywd fin. Company fascia w/ company name in black sticker, white background
- Milky acrylic lightbox w/. company logo (2ML)
- Front glass showcase with glass swing door 1m H x 0.5m D x 0.5mW
- Plywd in sticker 'Respect' M-3194

FILE PATH - L:\Local Fair Premium Booth 2011\SD-Layouts\SD-C layout\SD-C-2d.layout\_update\_13w.dgn



**NOTES** UNLESS OTHERWISE SPECIFIED ALL DIMENSIONS ARE IN MM.

.....

.....

.....

REVISION  
04-11-2013  
05-05-2015  
08-01-2019

DATE: 08-01-2019  
SCALE: 1 : 60 (A3)  
DRAWN BY: ..  
CHECKED BY: .....

**TITLE**  
Premium Booth  
SD-C-36  
L-Corner


**PROJECT**  
PREMIUM BOOTH  
12m x 3m  
CORNER  
DATE: XXXXXXXX

SHEET  
**SD-C11**




# Premium Booth 6mW x 6mD Left Corner Booth

SD-C-36-L\_Cnr  
6mW x 6mD x 3.5mH

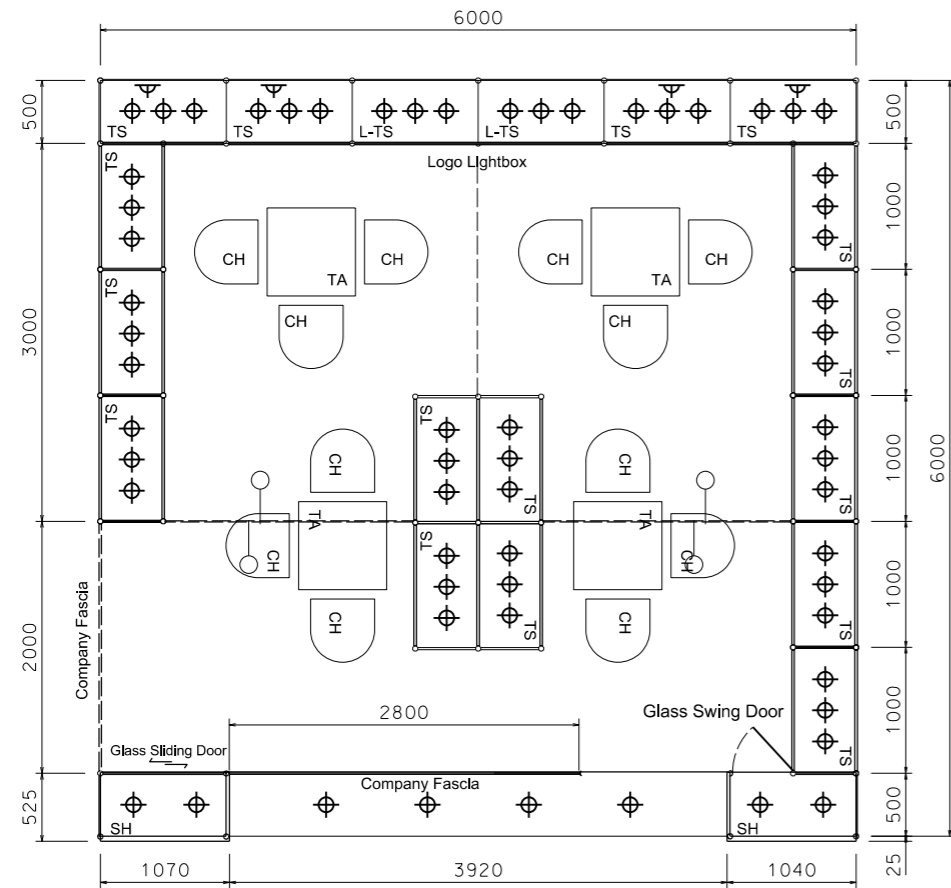


Fascia sticker background - White  
Company name letter - Black

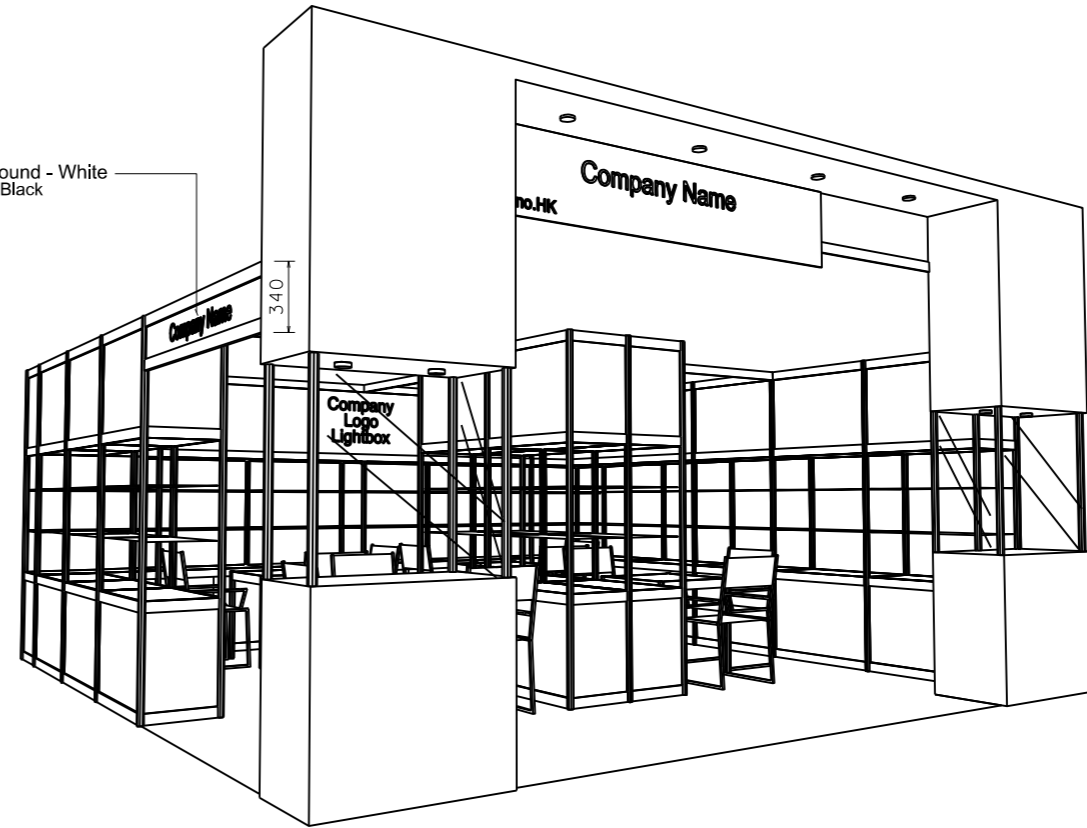

PERSPECTIVE N.T.S.

PLAN

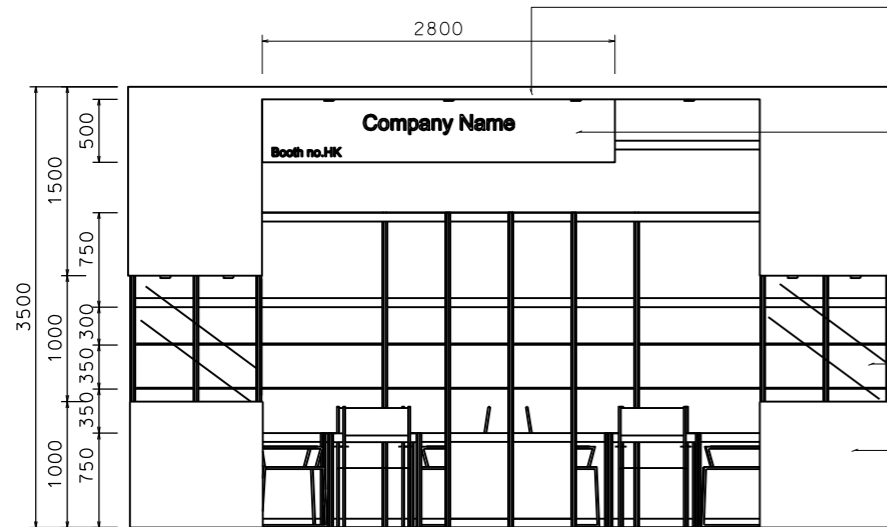

Lighting trough with  
7W LED downlight  
X 4 nos.

2.8m W x 0.5m H Plywd fin.  
Company fascia w/ company  
name in black sticker, white background

Front glass showcase  
with glass swing door  
1m H x 0.5m D x 1mW

Plywd in sticker  
'Respect' M-3194

FRONT ELEVATION

BOOTH SPECIFICATION		QTY
	Tall showcase with 2 layers of glass shelf (with no door), 3 x 7W LED downlights, with cabinet underneath (1mL x 0.5mD x 2.5mH)	18
	Front showcase in sticker laminate finish with glass swing door w/ 2 x 7W LED downlight (no glass shelf) (1mL x 0.5mD x 3.5mH)	1
	Front showcase in sticker laminate finish with glass sliding door w/ 2 x 7W LED downlight (no glass shelf) (1mL x 0.5mD x 3.5mH)	1
	Square meeting table (0.7m X 0.7m x 0.75mH)	4
	Black leather chair	12
	Longarmed spotlight w/13 watt LED lamp (yellow)	4
	7W LED light (for fascia)	4
	500w Square pin power socket	4
	Company logo lightbox (2mL x 0.75mH)	1

FILE PATH - L:\Local Fair Premium Booth 2011\SD-Layouts\SD-C layout\SD-C-2d\layout\_update\_13w.dgn



**NOTES** UNLESS OTHERWISE SPECIFIED ALL DIMENSIONS ARE IN MM.

REVISION 08-01-2019

DATE: 08-01-2019  
SCALE: 1 : 60 (A3)  
DRAWN BY: ..  
CHECKED BY:

**TITLE**  
Premium Booth  
SD-C-36  
L-Corner



**PROJECT**  
PREMIUM BOOTH  
6M x 6M  
Corner  
DATE:

**SHEET**  
SD-C07b




# Premium Booth 6mW x 6mD Right Corner Booth

SD-C-36-R\_Cnr  
6mW x 6mD x 3.5mH

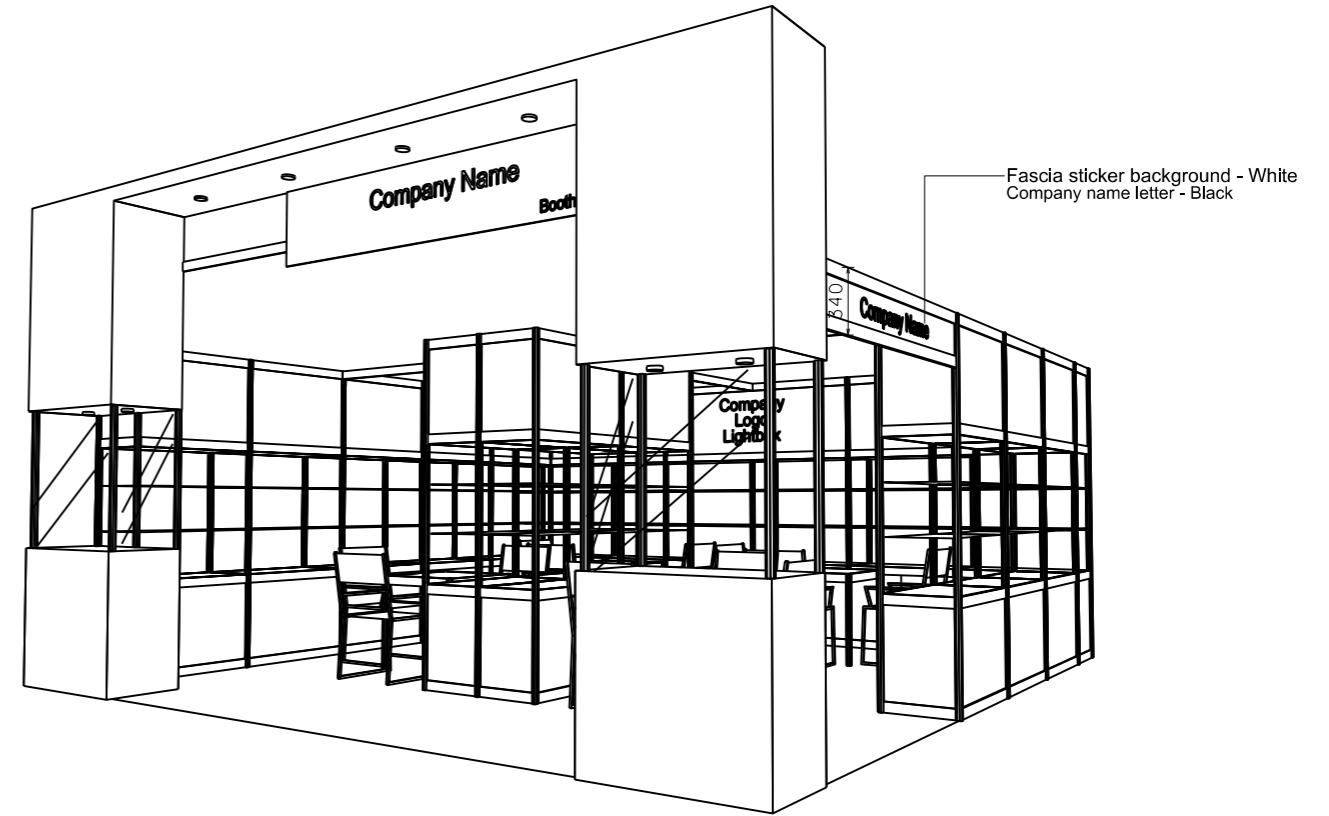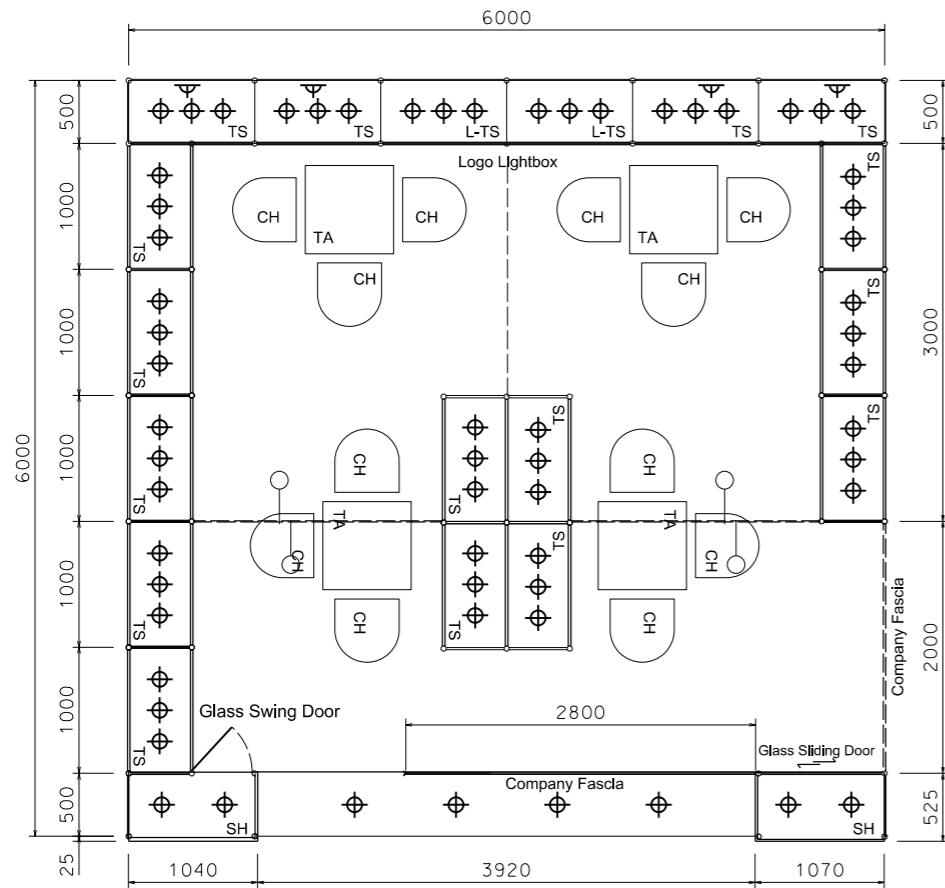

PERSPECTIVE N.T.S.

PLAN

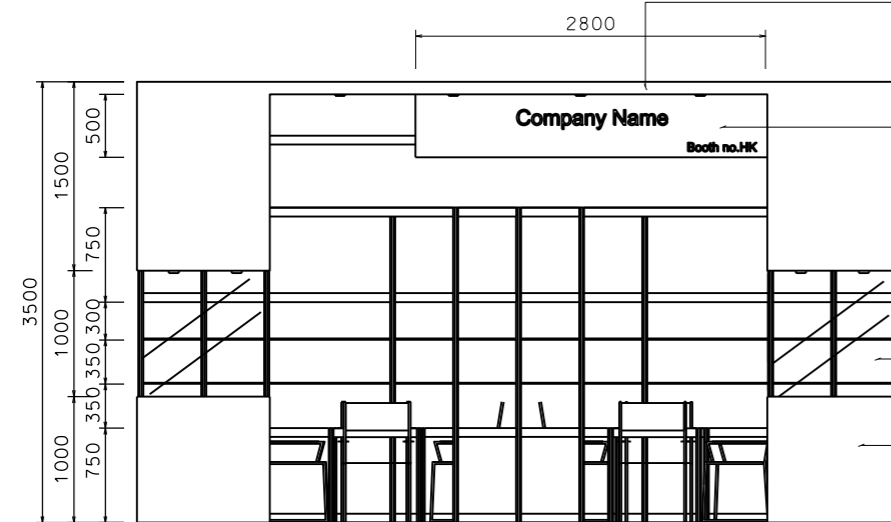

- Lighting trough with 7W LED downlight X 4 nos.
- 2.8m W x 0.5m H Plywd fin. Company fascia w/ company name in black sticker, white background
- Front glass showcase with glass sliding door 1m H x 0.5m D x 1mW
- Plywd in sticker 'Respect' M-3194

FRONT ELEVATION

BOOTH SPECIFICATION		QTY
	Tall showcase with 2 layers of glass shelf (with no door), 3 x 7W LED downlights, with cabinet underneath (1mL x 0.5mD x 2.5mH)	18
	Front showcase in sticker laminate finish with glass swing door w/ 2 x 7W LED downlight (no glass shelf) (1mL x 0.5mD x 3.5mH)	1
	Front showcase in sticker laminate finish with glass sliding door w/ 2 x 7W LED downlight (no glass shelf) (1mL x 0.5mD x 3.5mH)	1
	Square meeting table (0.7m X 0.7m x 0.75mH)	4
	Black leather chair	12
	Longarmed spotlight w/13 watt LED lamp (yellow)	4
	7W LED light (for fascia)	4
	500w Square pin power socket	4
	Company logo lightbox (2mL x 0.75mH)	1

FILE PATH - L:\Local Fair Premium Booth 2011\SD-Layouts\SD-C layout\SD-C-2dlayout\_update\_13w.dgn



<b>NOTES</b> UNLESS OTHERWISE SPECIFIED ALL DIMENSIONS ARE IN MM.	
.....	.....
.....	.....
.....	.....

<b>REVISION</b> 08-01-2019 .
---------------------------------

<b>DATE:</b>	08-01-2019
<b>SCALE:</b>	1 : 60 (A3)
<b>DRAWN BY:</b>	..
<b>CHECKED BY:</b>	


<b>TITLE</b>	Premium Booth SD-C-36 R-Corner
--------------	--------------------------------------

<b>PROJECT</b>	PREMIUM BOOTH 6M x 6M Corner
<b>DATE:</b>	


**SHEET**  
SD-C07a

# Premium Booth 6mW x 6mD ONE SIDE OPEN


SD-D-36  
6mW x 6mD x 3.5mH

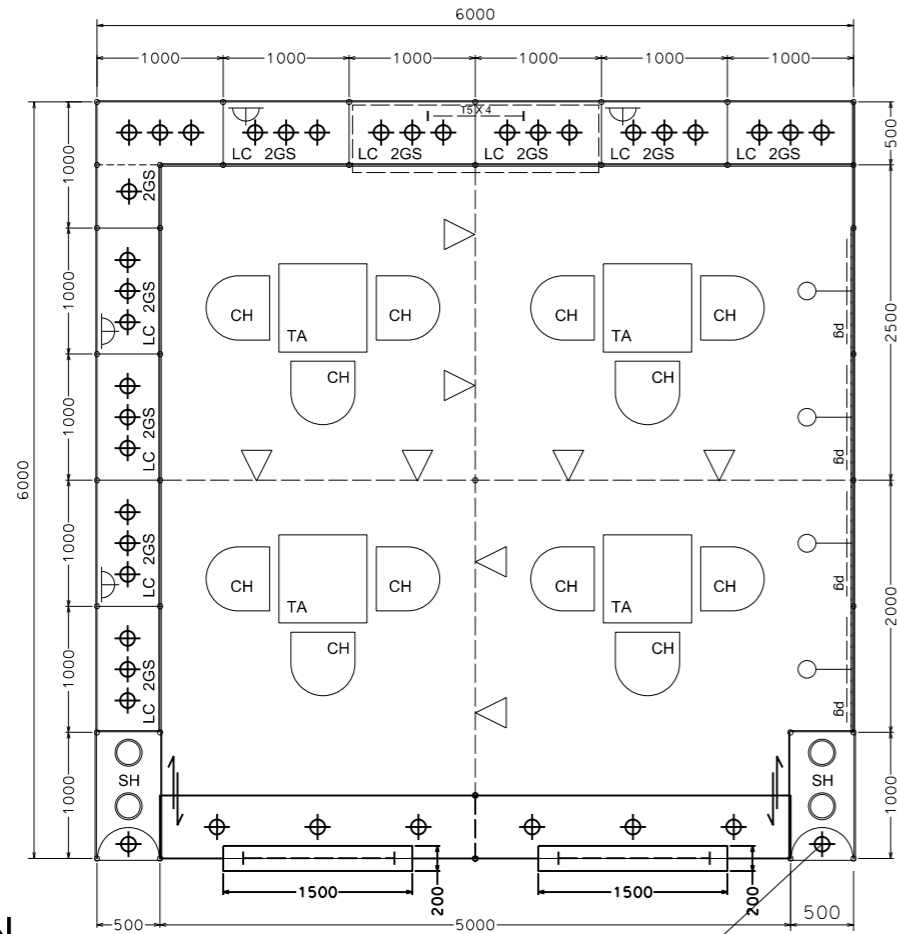

PLAN

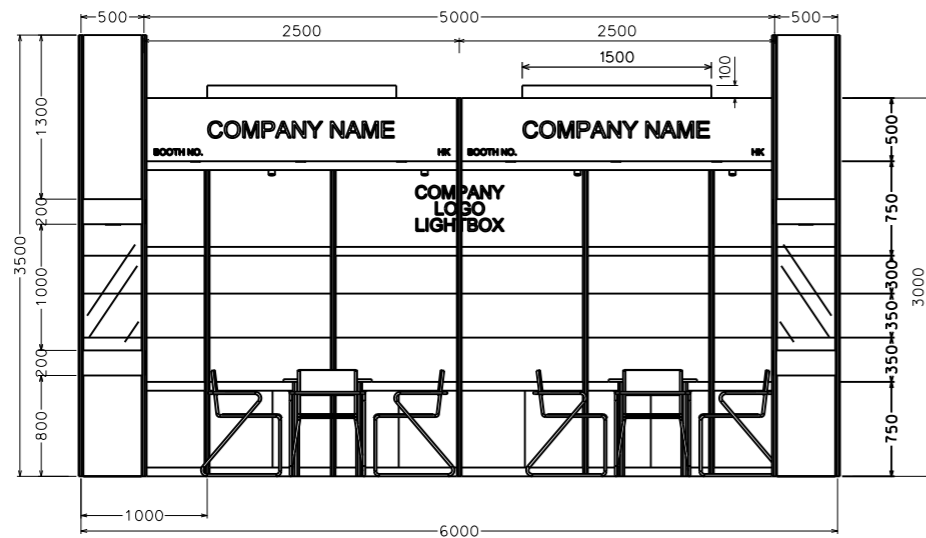

FRONT ELEVATION

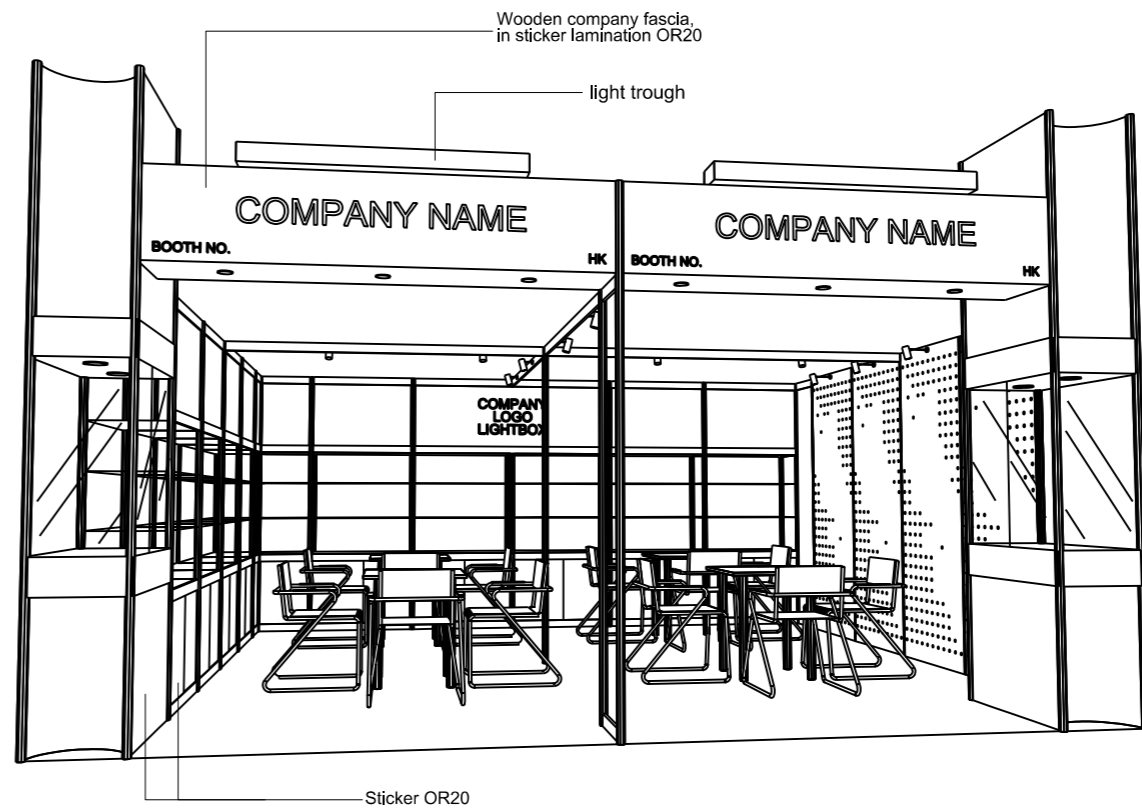

PERSPECTIVE N.T.S.

BOOTH SPECIFICATION		QTY
	Front glass showcase in light orange sticker lamination with glass sliding door. 2 x 13W LED recess downlight & 2 x 7W LED uplight & downlight	2
	Company logo lightbox w/ 4 x LED T5 tube (2mL)	1
	Tall showcase in light orange sticker lamination (without glass door), w/ 2 layers glass shelf, 3 x 7W LED downlight, cabinet underneath (1mW x 0.5mD x 2.5mH)	10.5
	Square meeting table (0.7m X0.7m x 0.75mH)	4
	Black leather chair	12
	Pegboard w/30 hooks (1mW x 2.5mH)	4
	Longarmed spotlight w/13 watt LED lamp (yellow)	4
	Spotlight w/13 watt LED lamp (yellow)	8
	LED T5 tube inside light trough (for fascia)	2
	500w Square pin power socket	4
	7W LED downlight (under fascia)	6

FILE PATH - L:\Local Fair Premium Booth 2011\SD-Layouts\SD-D-2dL-layout-update.dgn



**NOTES** UNLESS OTHERWISE SPECIFIED ALL DIMENSIONS ARE IN MM.

.....

.....

.....

**REVISION**  
09/01/2019

**DATE:** 09/01/2019

**SCALE:** 1 : 60 (A3)

**DRAWN BY:**

**CHECKED BY:**

**TITLE**  
Premium Booth  
SD-D-36  
6x6




**PROJECT**  
PREMIUM BOOTH

**DATE:**

**SHEET**  
SD-D05

# Premium Booth 6mW x 6mD THREE SIDES OPEN

SD-D-36-3 sides open  
6mW x 6mD x 3.5mH

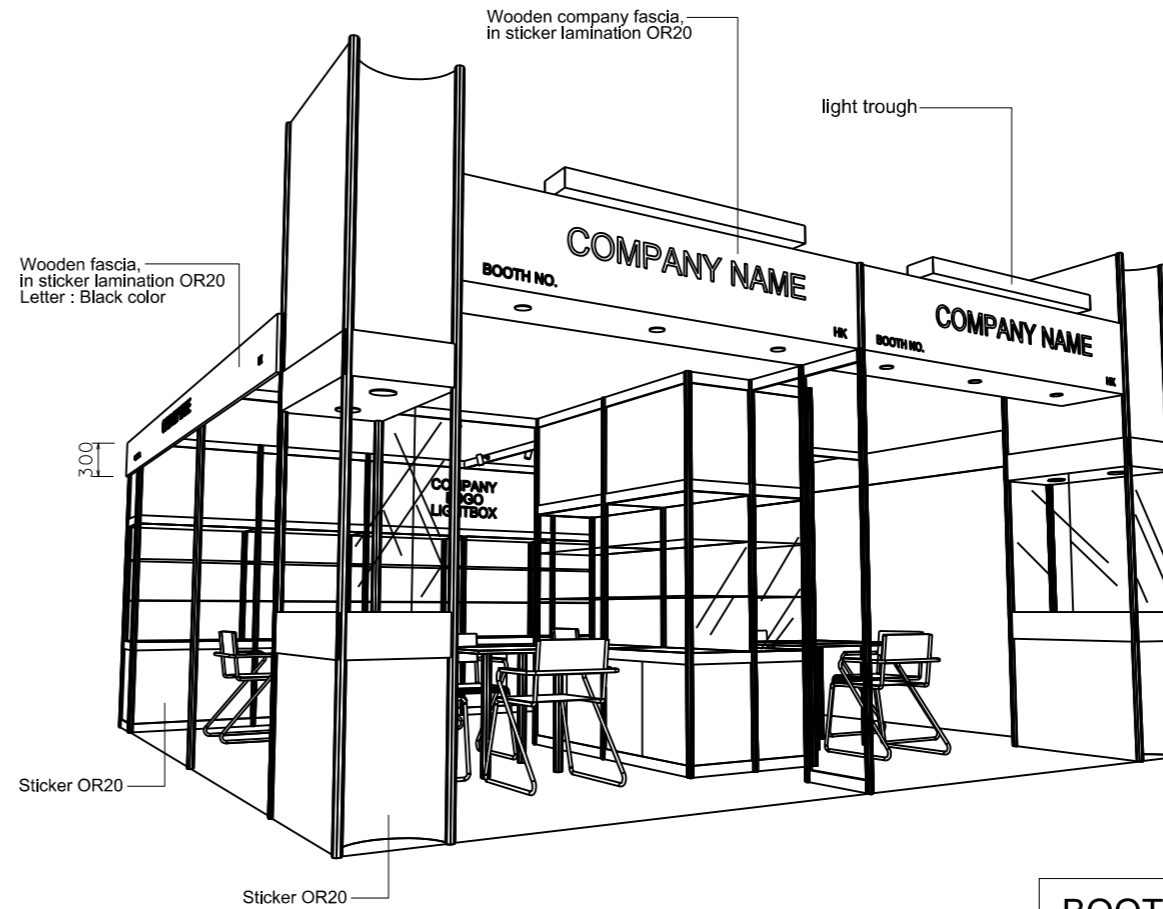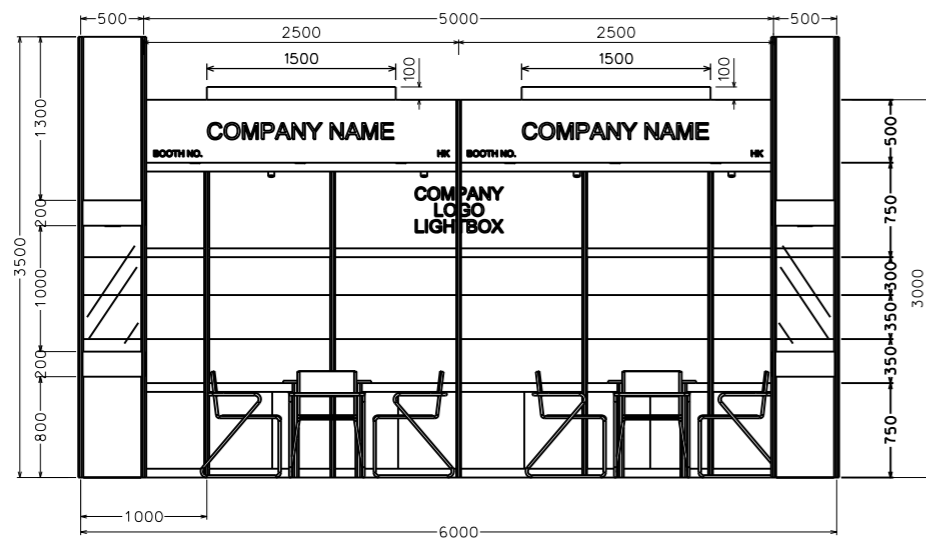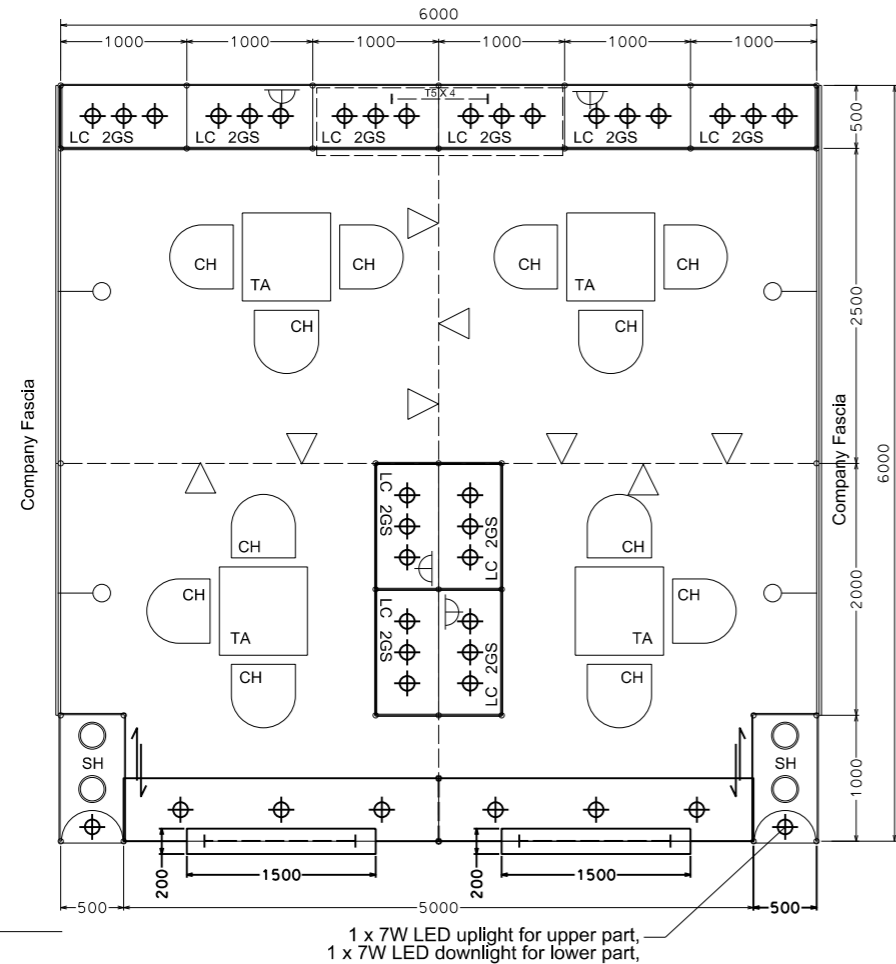

BOOTH SPECIFICATION		QTY
	Front glass showcase in light orange sticker lamination with glass sliding door. 2 x 13W LED recess downlight & 2 x 7W LED uplight & downlight	2
	Company logo lightbox w/ 4 x LED T5 tube (2mL)	1
	Tall showcase in light orange sticker lamination (without glass door), w/ 2 layers glass shelf, 3 x 7W LED downlight, cabinet underneath (1mW x 0.5mD x 2.5mH)	10
	Square meeting table (0.7m X0.7m x 0.75mH)	4
	Black leather chair	12
	Longarmed spotlight w/13 watt LED lamp (yellow)	4
	Spotlight w/13 watt LED lamp (yellow)	8
	LED T5 tube inside light trough (for fascia)	2
	500w Square pin power socket	4
	7W LED downlight (under fascia)	6

FILE PATH - L:\Local Fair Premium Booth 2011\SD-Layouts\SD-D-2dLAYOUT-update.dgn



NOTES UNLESS OTHERWISE SPECIFIED ALL DIMENSIONS ARE IN MM.

REVISION 09/01/2019

DATE: 09/01/2019  
SCALE: 1 : 60 (A3)  
DRAWN BY:  
CHECKED BY:




TITLE  
Premium Booth  
SD-D-36  
3 sides open  
6x6

PROJECT  
PREMIUM BOOTH  
DATE:

SHEET  
SD-D05c

# Premium Booth 6mW x 6mD LEFT CORNER BOOTH

SD-D-36-L-CNR  
6mW x 6mD x 3.5mH

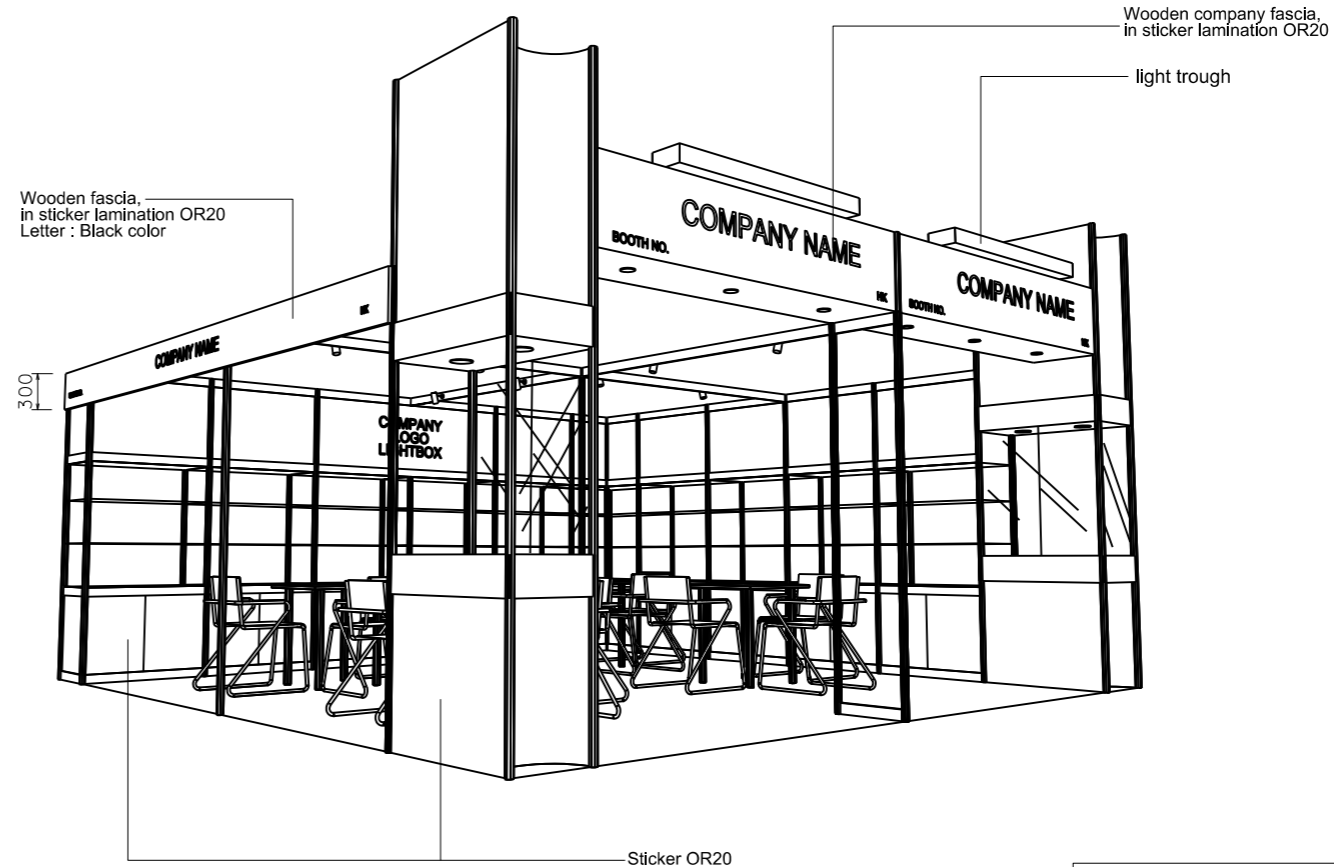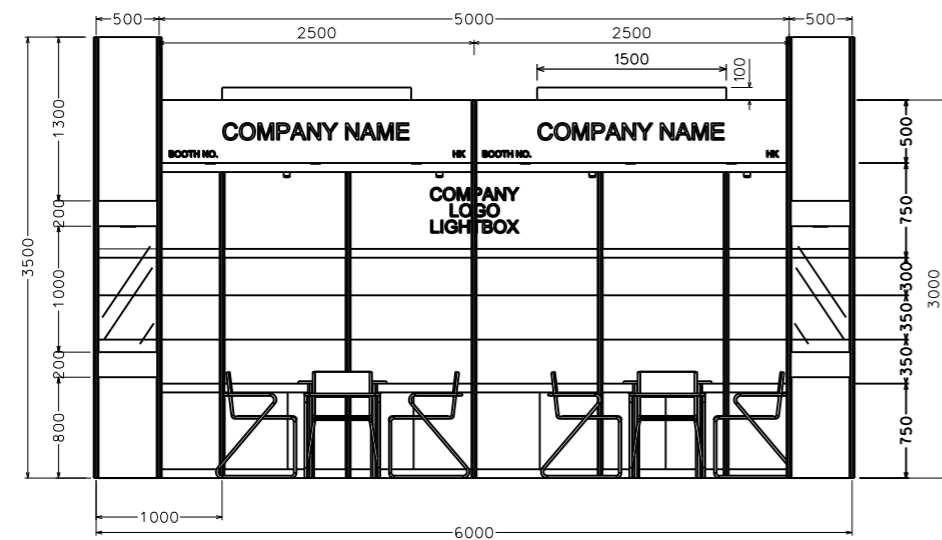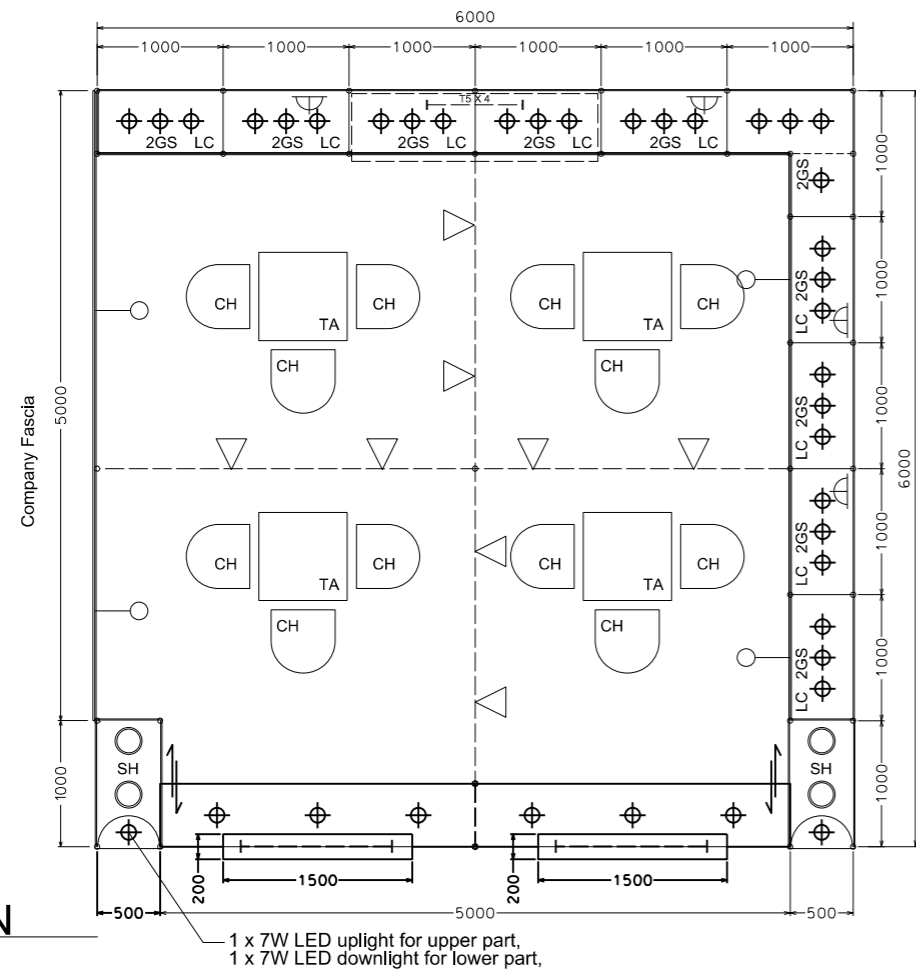

BOOTH SPECIFICATION		QTY
	Front glass showcase in light orange sticker lamination with glass sliding door. 2 x 13W LED recess downlight & 2 x 7W LED uplight & downlight	2
	Company logo lightbox w/ 4 x LED T5 tube (2mL)	1
	Tall showcase in light orange sticker lamination (without glass door), w/ 2 layers glass shelf, 3 x 7W LED downlight, cabinet underneath (1mW x 0.5mD x 2.5mH)	10.5
	Square meeting table (0.7m X0.7m x 0.75mH)	4
	Black leather chair	12
	Longarmed spotlight w/13 watt LED lamp (yellow)	4
	Spotlight w/13 watt LED lamp (yellow)	8
	LED T5 tube inside light trough (for fascia)	2
	500w Square pin power socket	4
	7W LED downlight (under fascia)	6

FILE PATH - L:\Local Fair Premium Booth 2011\SD-Layouts\SD-D-2dLayout-update.dgn



**NOTES** UNLESS OTHERWISE SPECIFIED ALL DIMENSIONS ARE IN MM.

REVISION  
09/01/2019

DATE: 09/01/2019  
SCALE: 1 : 60 (A3)  
DRAWN BY:  
CHECKED BY:

**TITLE**  
Premium Booth  
SD-D-36-L  
Cnr  
6x6


**PROJECT**  
PREMIUM BOOTH  
DATE:

**SHEET**  
SD-D05a




# Premium Booth 6mW x 6mD RIGHT CORNER BOOTH


SD-D-36-R-CNR  
6mW x 6mD x 3.5mH

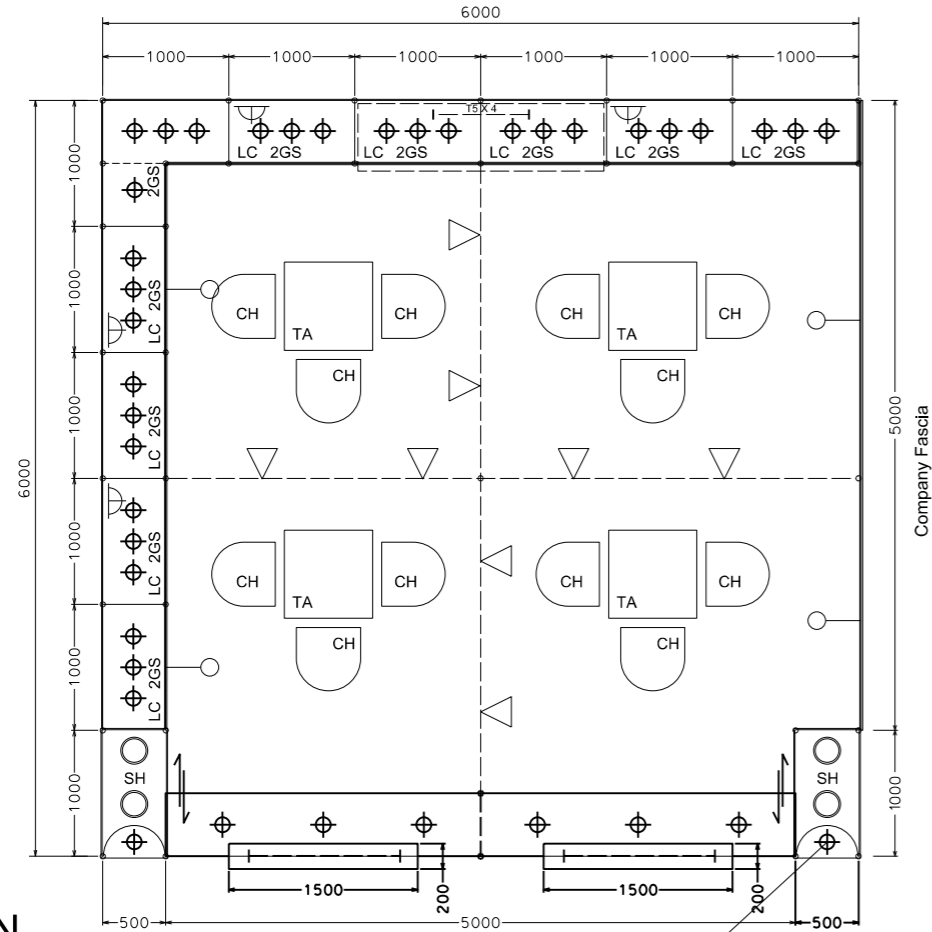

1 x 7W LED uplight for upper part,  
1 x 7W LED downlight for lower part,

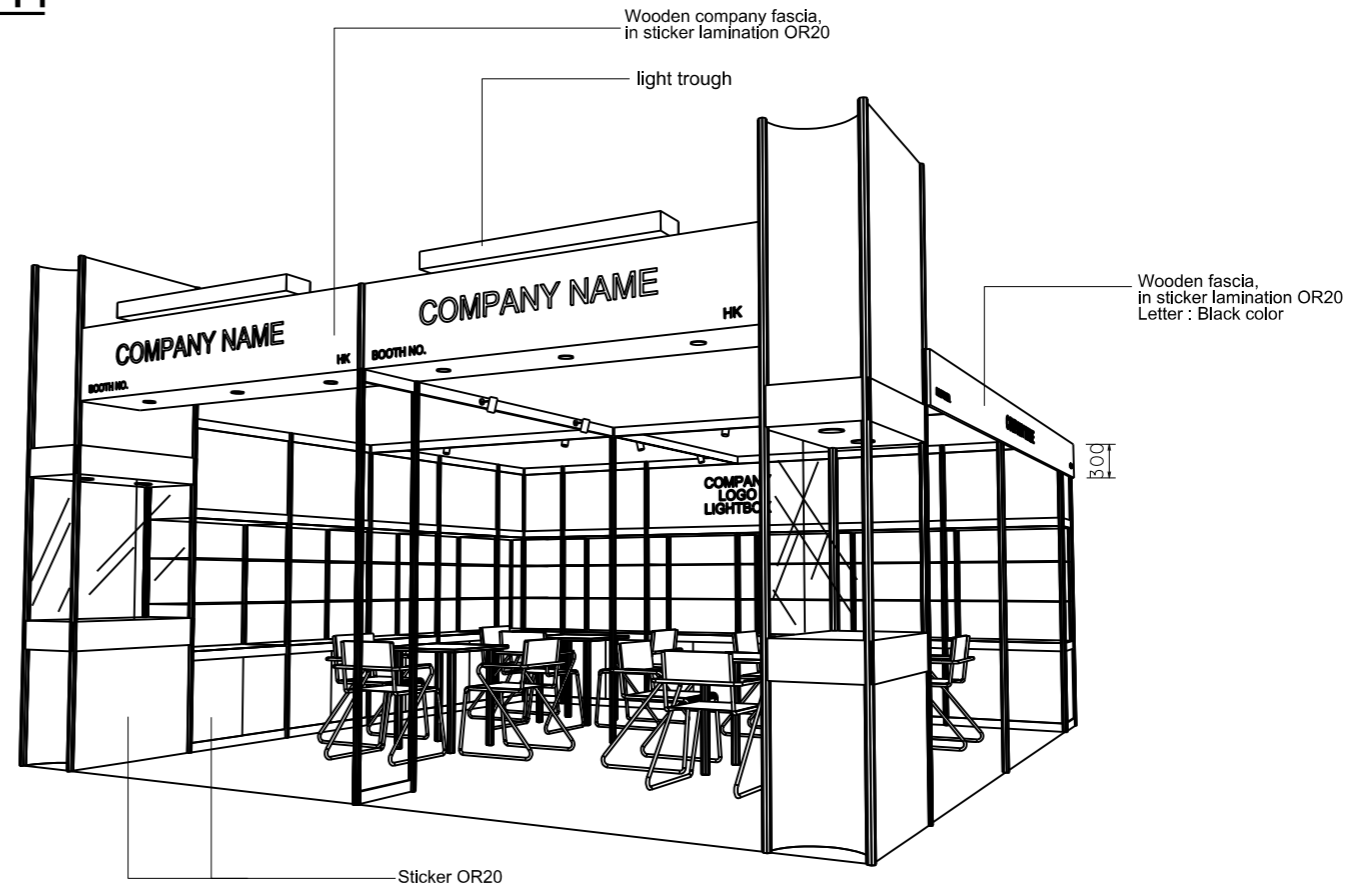

PERSPECTIVE N.T.S.

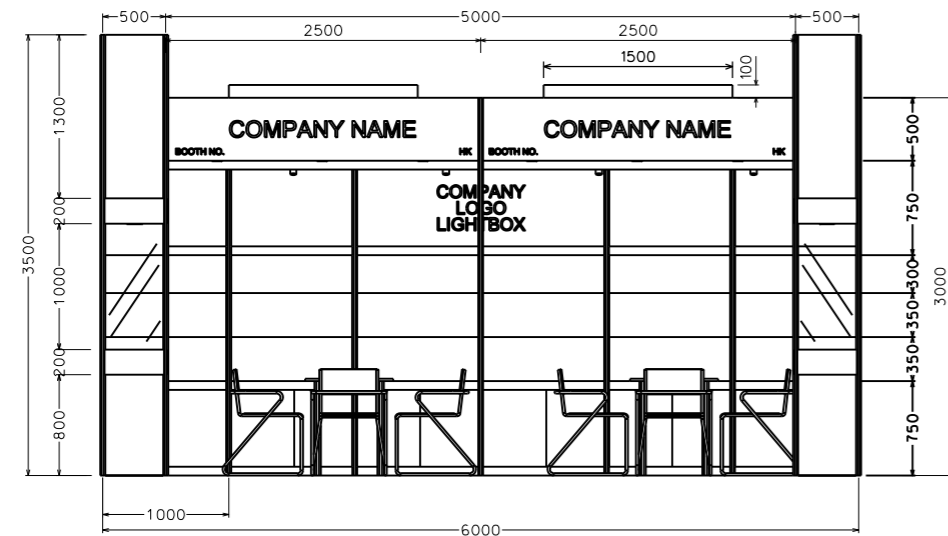

FRONT ELEVATION

BOOTH SPECIFICATION		QTY
	Front glass showcase in light orange sticker lamination with glass sliding door. 2 x 13W LED recess downlight & 2 x 7W LED uplight & downlight	2
	Company logo lightbox w/ 4 x LED T5 tube (2mL)	1
	Tall showcase in light orange sticker lamination (without glass door), w/ 2 layers glass shelf, 3 x 7W LED downlight, cabinet underneath (1mW x 0.5mD x 2.5mH)	10.5
	Square meeting table (0.7m X 0.7m x 0.75mH)	4
	Black leather chair	12
	Longarmed spotlight w/13 watt LED lamp (yellow)	4
	Spotlight w/13 watt LED lamp (yellow)	8
	LED T5 tube inside light trough (for fascia)	2
	500w Square pin power socket	4
	7W LED downlight (under fascia)	6

FILE PATH - L:\Local Fair Premium Booth 2011\SD-Layouts\SD-D-2dLAYOUT-update.dgn



NOTES UNLESS OTHERWISE SPECIFIED ALL DIMENSIONS ARE IN MM.

.....

.....

.....

REVISION  
09/01/2019

DATE: 09/01/2019

SCALE: 1 : 60 (A3)

DRAWN BY:

CHECKED BY:

TITLE  
Premium Booth  
SD-D-36-R  
Cnr  
6x6

PROJECT  
PREMIUM BOOTH

DATE:

SHEET  
SD-D-05b