
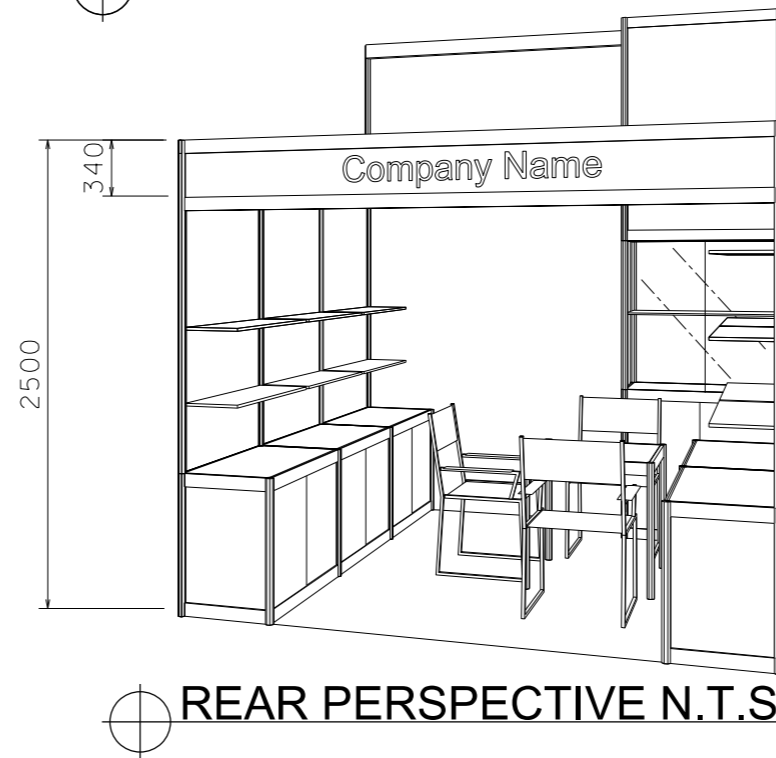
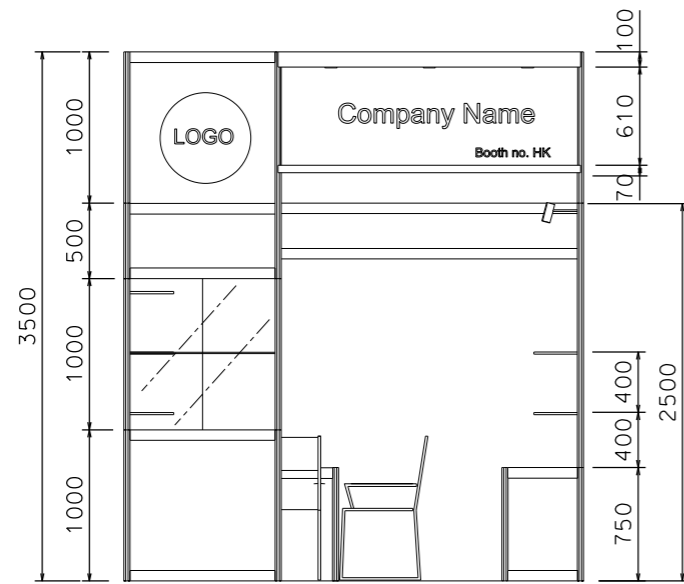
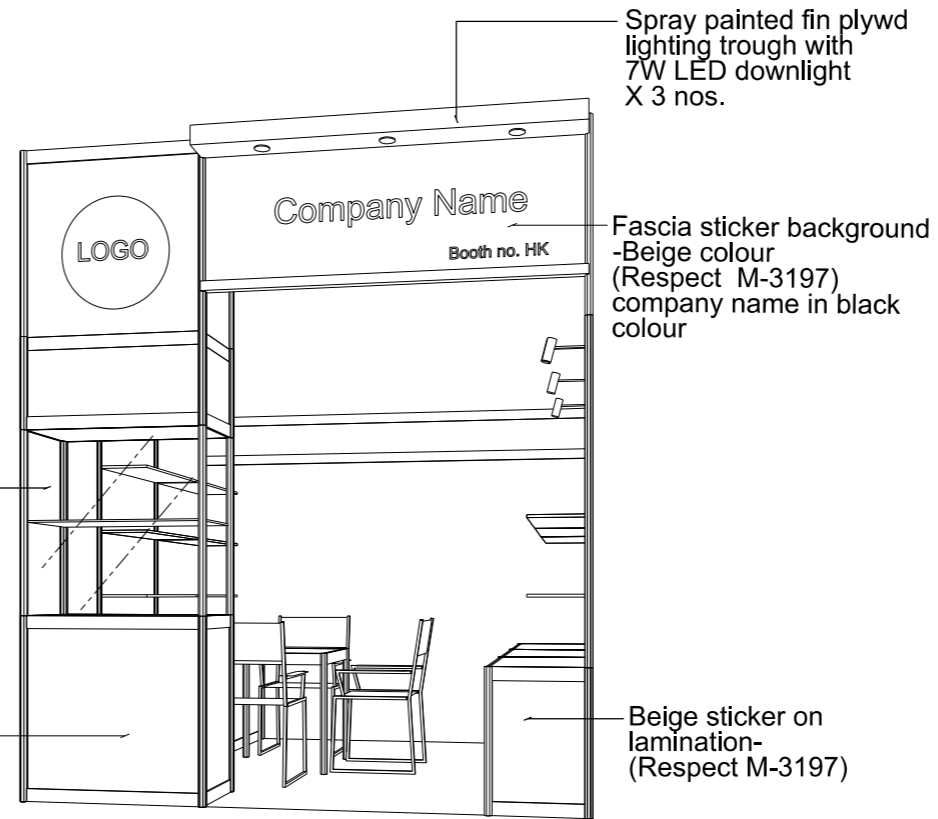


Premium Booth 3mW x 3mD Two sides open

SD-A-9
3mW x 3mD x 3.5mH

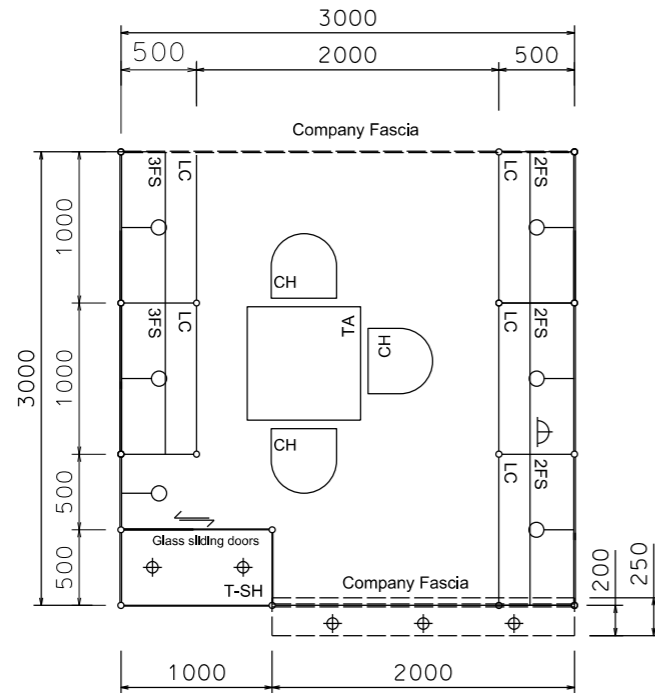

BOOTH SPECIFICATION		QTY
	Tall showcase in beige sticker lamination, 1 layer of glass shelf, 2x 7W LED downlights	1
	Lockable cabinet in beige sticker lamination (1mL x 0.5mD x 0.75mH)	5
	Wooden shelf (flat) (1mL x 0.3mD)	12
	Square meeting table (0.7m X0.7m x 0.75mH)	1
	Black leather chair	3
	13W LED Lamp Longarmed Spotlight (yellow)	6
	7W LED light (for fascia)	3
	500w Square pin power socket	1
	Company Logo	1

FILE PATH - L:\Local Fair Premium Booth 2011\SD-Layouts\SD-A layout\SD-A-Layout-New.dgn



NOTES UNLESS OTHERWISE SPECIFIED ALL DIMENSIONS ARE IN MM.

.....
.....
.....

REVISION
08-01-2019 .

DATE: 08-01-2019
SCALE: 1 : 50 (A3)
DRAWN BY: ..
CHECKED BY:

TITLE
Premium Booth
SD-A-9
2 Sides Open


PROJECT
PREMIUM BOOTH
3m x 3m
DATE: XXXXXXXX

SHEET


SD-A01d

Premium Booth 3mW x 3mD One side open

SD-A-9
3mW x 3mD x 3.5mH

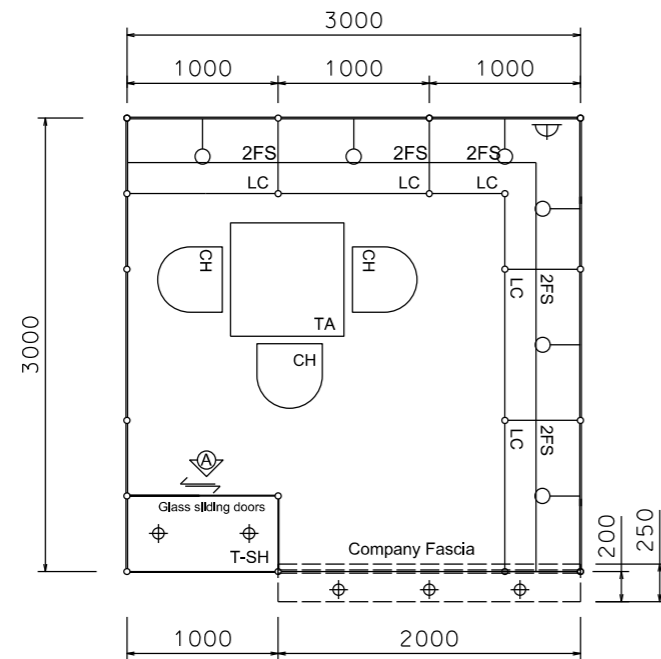


PLAN

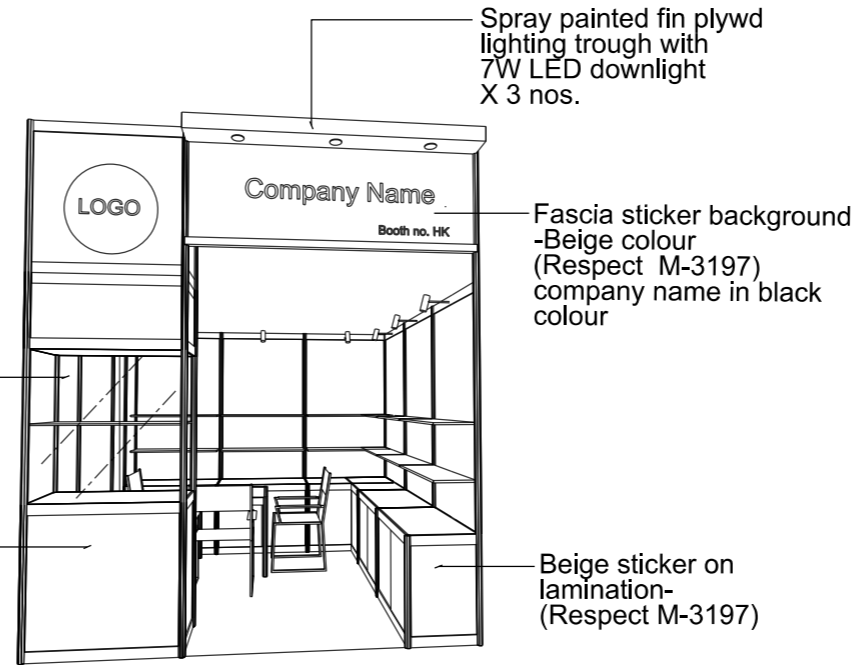


PERSPECTIVE N.T.S



COLOUR PERSPECTIVE N.T.S

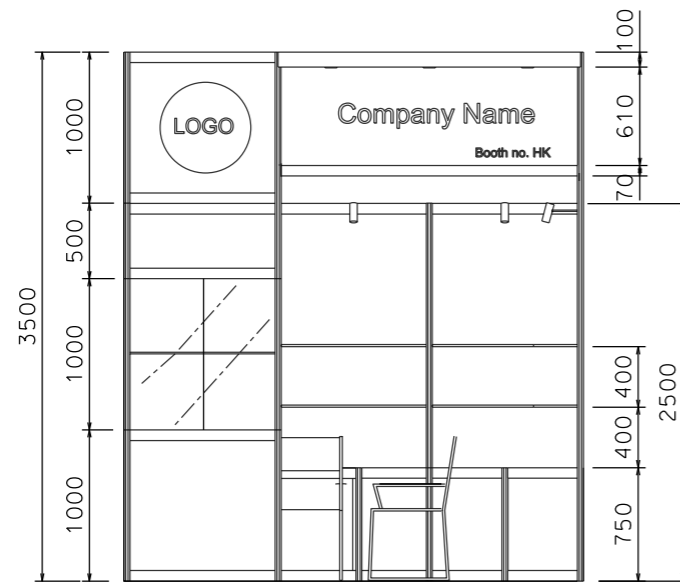

FRONT ELEVATION

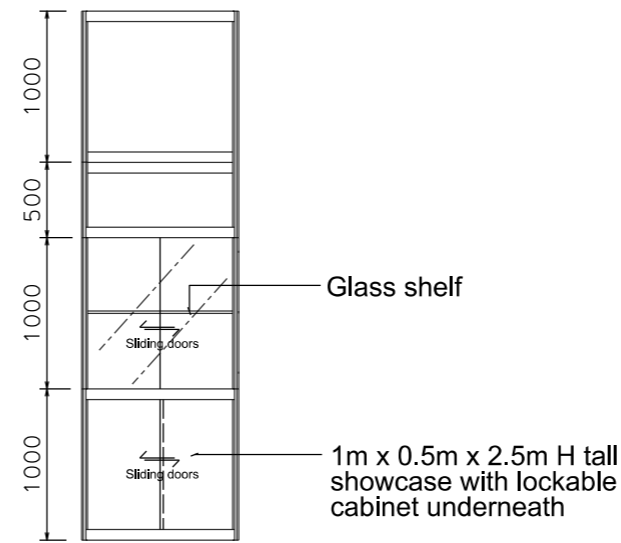

VIEW A

BOOTH SPECIFICATION		QTY
	Tall showcase in beige sticker lamination, 1 layer of glass shelf, 2x 7W LED downlights	1
	Lockable cabinet in beige sticker lamination (1mL x 0.5mD x 0.75mH)	5.5
	Wooden shelf (flat) (1mL x 0.3mD)	12
	Square meeting table (0.7m X0.7m x 0.75mH)	1
	Black leather chair	3
	13W LED Lamp Longarmed Spotlight (yellow)	6
	7W LED light (for fascia)	3
	500w Square pin power socket	1
	Company Logo	1

FILE PATH - L:\Local Fair Premium Booth 2011\SD-Layouts\SD-A layout\SD-A-Layout-New.dgn



NOTES UNLESS OTHERWISE SPECIFIED ALL DIMENSIONS ARE IN MM.

.....
.....
.....

REVISION
26-11-08
31-12-2008
15-01-2009
09-02-2009
12-05-2009
18-05-2009
15-07-2009
21-01-2010
05-05-2015
08-01-2019

DATE: 08-01-2019
SCALE: 1 : 50 (A3)
DRAWN BY: ..
CHECKED BY:





TITLE
Premium Booth SD-A-9

PROJECT
PREMIUM BOOTH 3m x 3m
DATE: XXXXXXXX

SHEET
SD-A01

Premium Booth 3mW x 3mD 3-side Open Booth

SD-A-9-3 SIDES OPEN
3mW x 3mD x 3.5mH

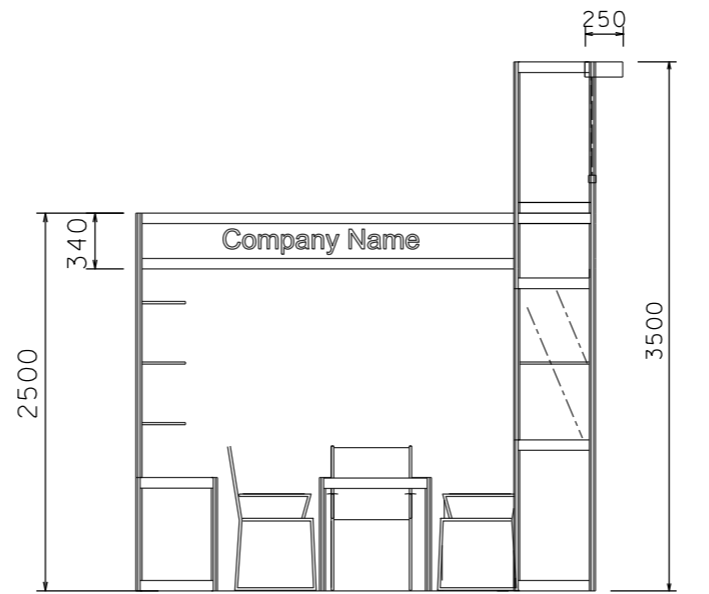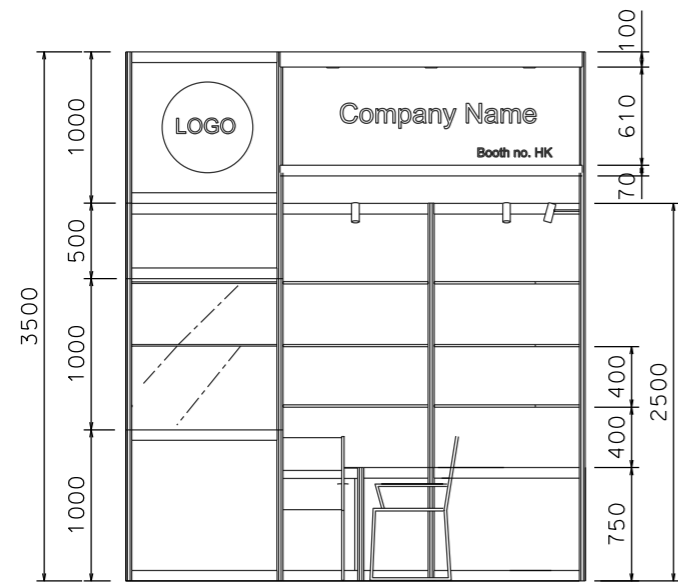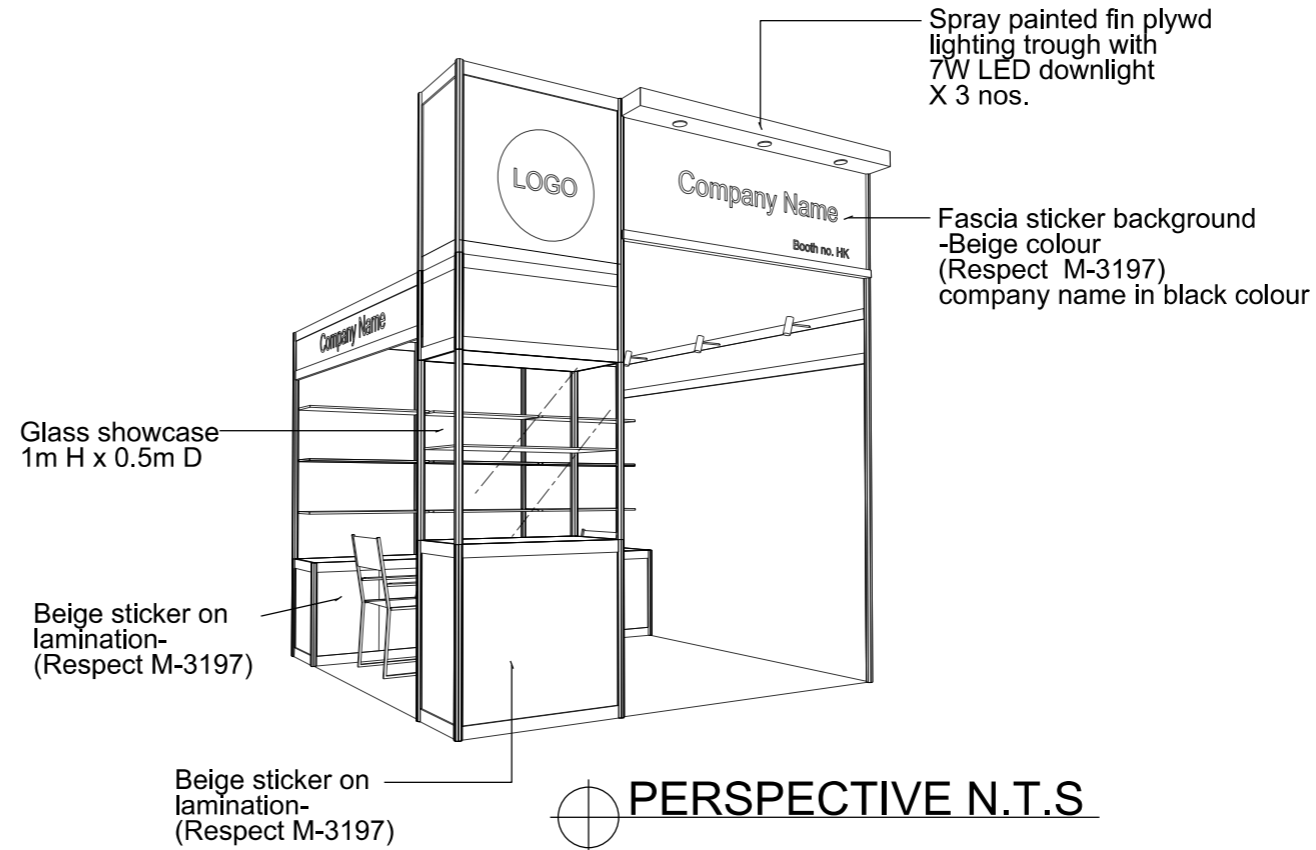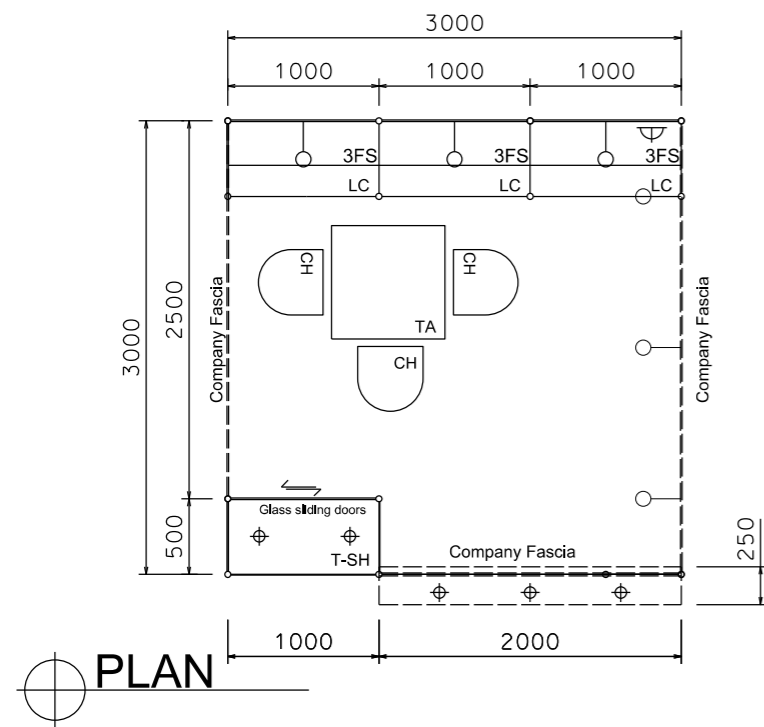

BOOTH SPECIFICATION		QTY
	Tall showcase in beige sticker lamination, 1 layer of glass shelf, 2x 7W LED downlights	1
	Lockable cabinet in beige sticker lamination (1mL x 0.5mD x 0.75mH)	3
	Wooden shelf (flat) (1mL x 0.3mD)	9
	Square meeting table (0.7m X0.7m x 0.75mH)	1
	Black leather chair	3
	13W LED Lamp Longarmed Spotlight (yellow)	6
	7W LED light (for fascia)	3
	500w Square pin power socket	1
	Company Logo	1

FILE PATH - L:\Local Fair Premium Booth 2011\SD-Layouts\SD-A layout\SD-A-Layout-New.dgn



NOTES UNLESS OTHERWISE SPECIFIED ALL DIMENSIONS ARE IN MM.

.....
.....
.....

.....
.....
.....

REVISION
08-01-2019 .

DATE: 08-01-2019

SCALE: 1 : 50 (A3)

DRAWN BY: ..

CHECKED BY:

TITLE

Premium Booth
SD-A-9-3 SIDES

PROJECT

PREMIUM BOOTH
3m x 3m
3 SIDES





DATE: XXXXXXXX

SHEET

SD-A01c

Premium Booth 3mW x 3mD Left side Corner Booth

SD-A-9-L Cnr
3mW x 3mD x 3.5mH

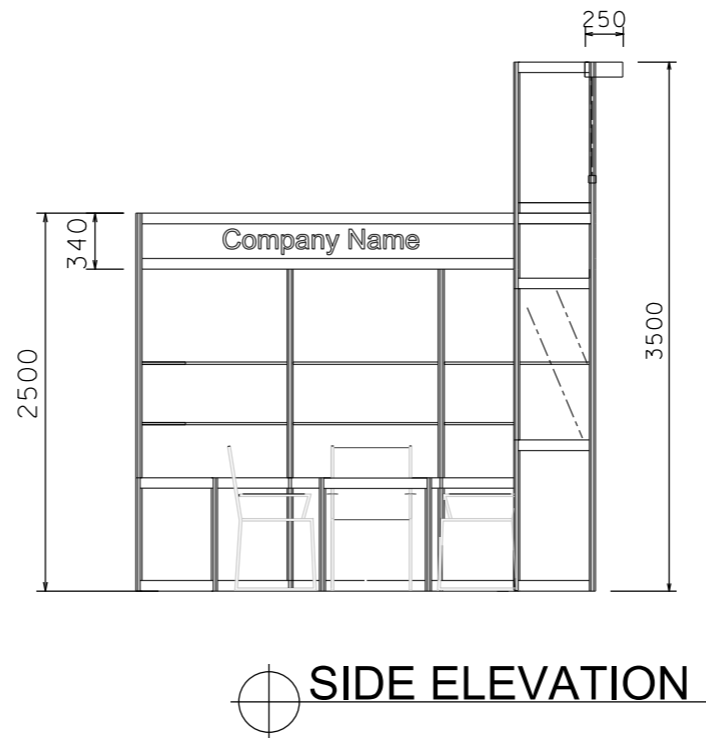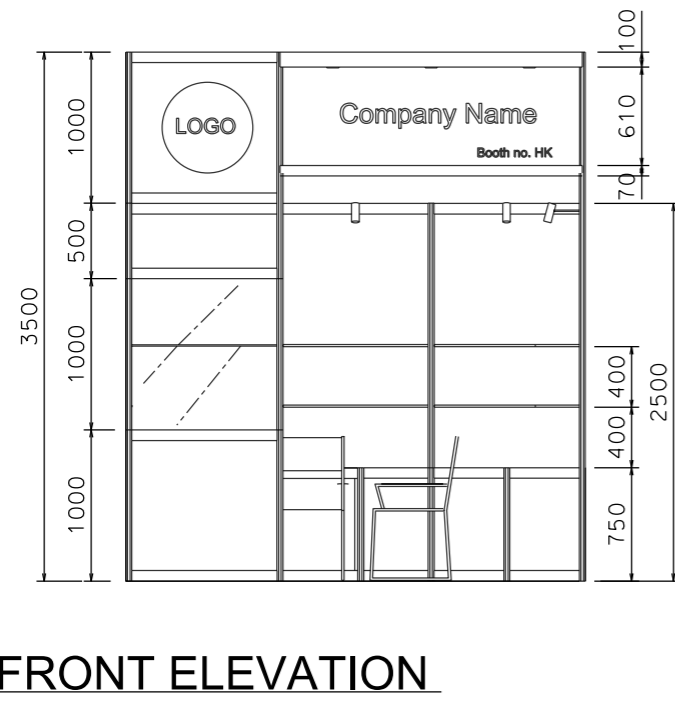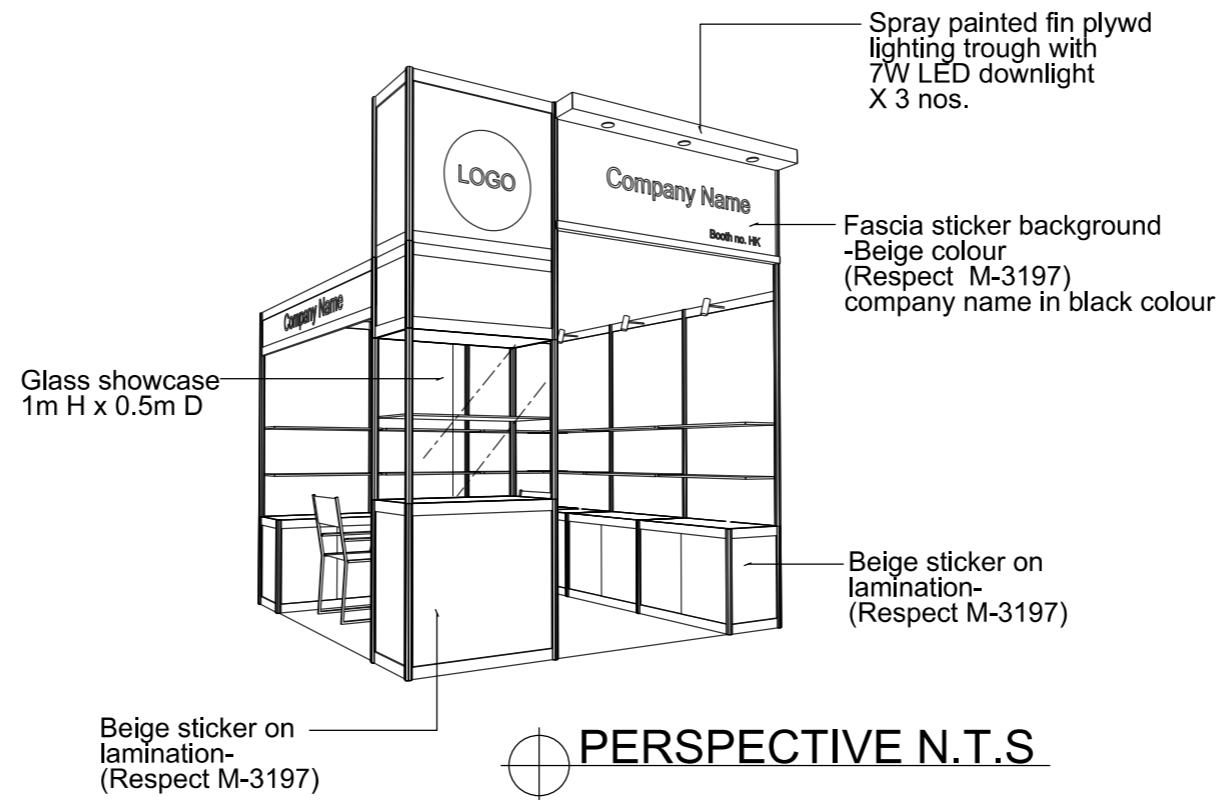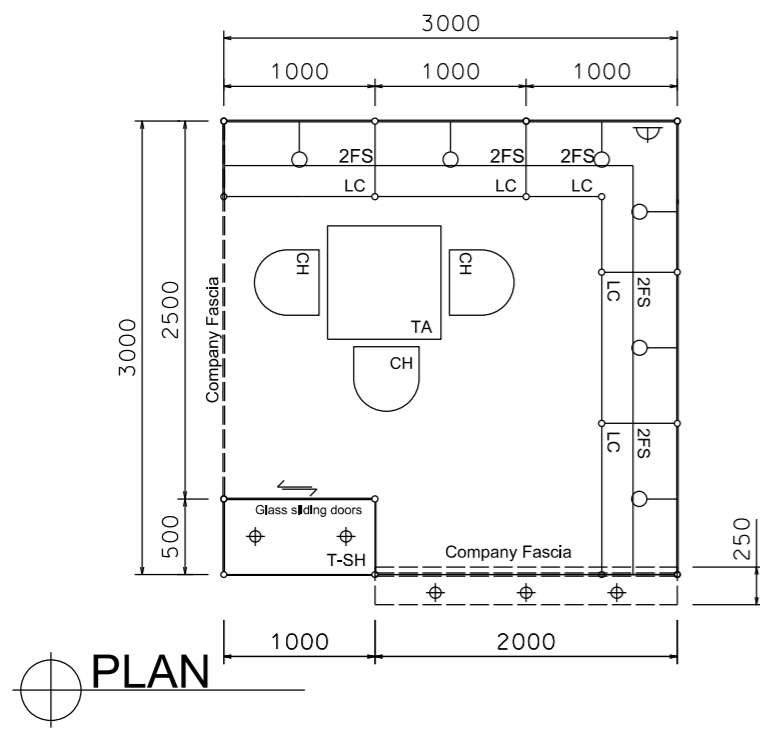

BOOTH SPECIFICATION		QTY
	Tall showcase in beige sticker lamination, 1 layer of glass shelf, 2x 7W LED downlights	1
	Lockable cabinet in beige sticker lamination (1mL x 0.5mD x 0.75mH)	5.5
	Wooden shelf (flat) (1mL x 0.3mD)	12
	Square meeting table (0.7m X0.7m x 0.75mH)	1
	Black leather chair	3
	13W LED Lamp Longarmed Spotlight (yellow)	6
	7W LED light (for fascia)	3
	500w Square pin power socket	1
	Company Logo	1

FILE PATH - L:\Local Fair Premium Booth 2011\SD-Layouts\SD-A layout\SD-A-Layout-New.dgn



NOTES UNLESS OTHERWISE SPECIFIED ALL DIMENSIONS ARE IN MM.

.....

.....

REVISION
 26-11-08
 15-12-08
 31-12-2008
 15-01-2009
 09-02-2009
 18-05-2009
 15-07-2009
 21-01-2010
 05-05-2015
 08-01-2019

DATE: 08-01-2019
 SCALE: 1 : 50 (A3)
 DRAWN BY: ..
 CHECKED BY:





TITLE
 Premium Booth
 SD-A-9-L
 Corner

PROJECT
 PREMIUM BOOTH
 3m x 3m Corner
 DATE: XXXXXXXX

SHEET
 SD-A01a

Premium Booth 3mW x 3mD Right side Corner Booth

SD-A-9-R Cnr
3mW x 3mD x 3.5mH

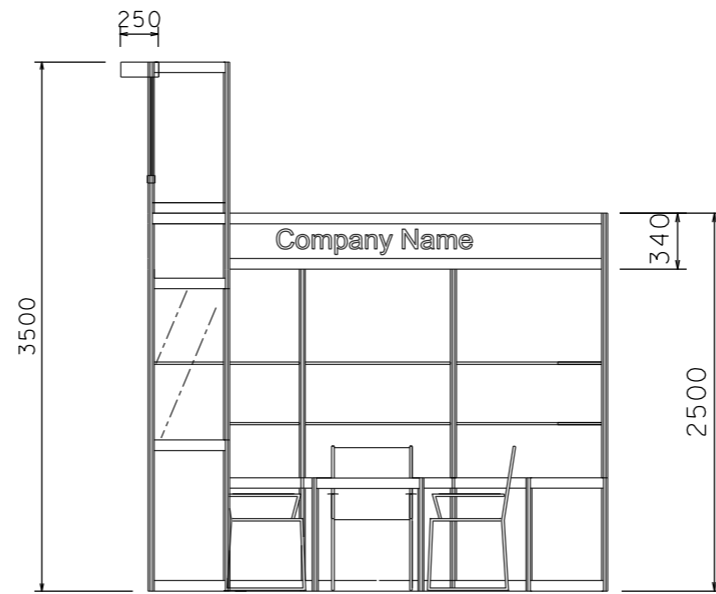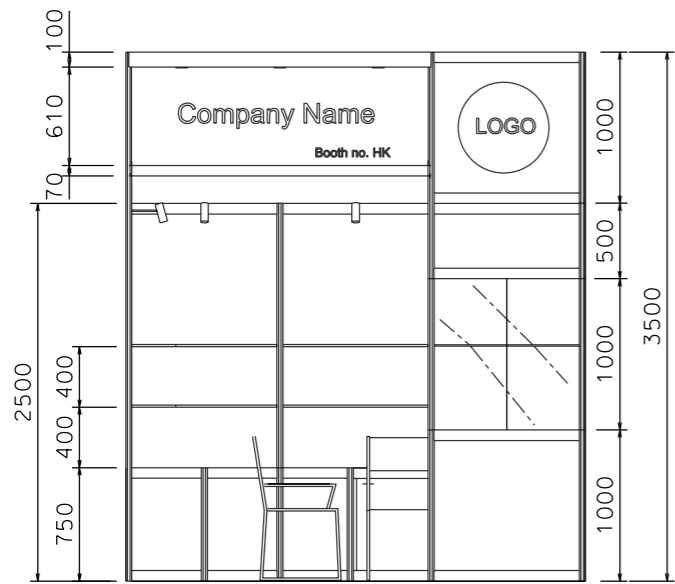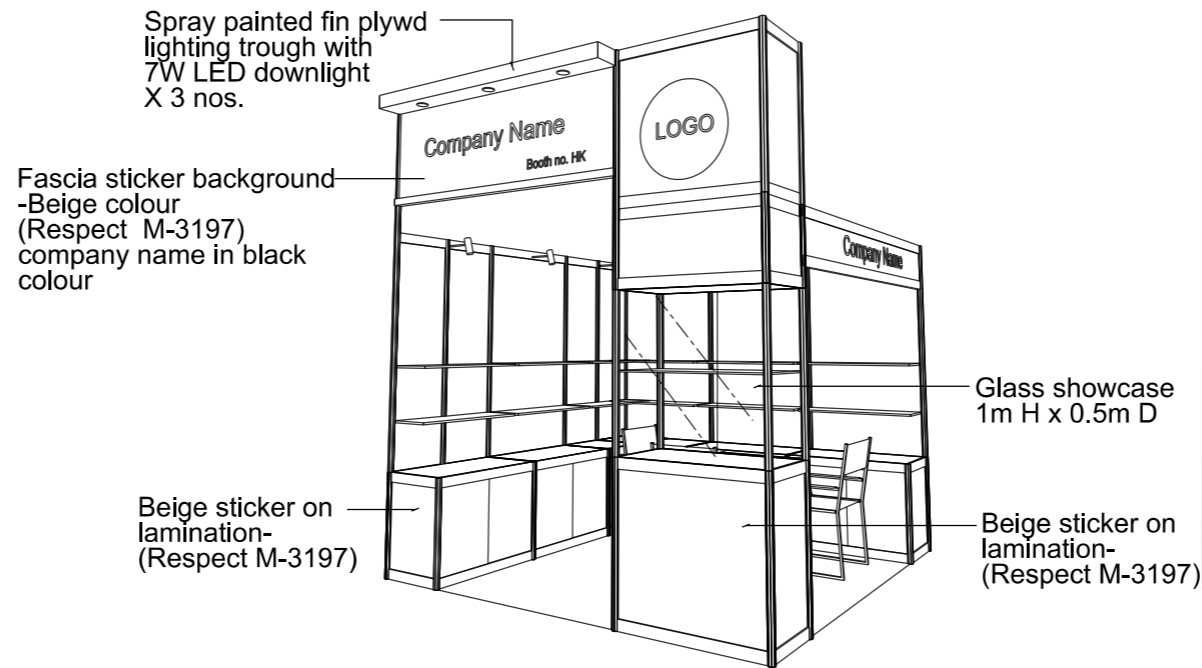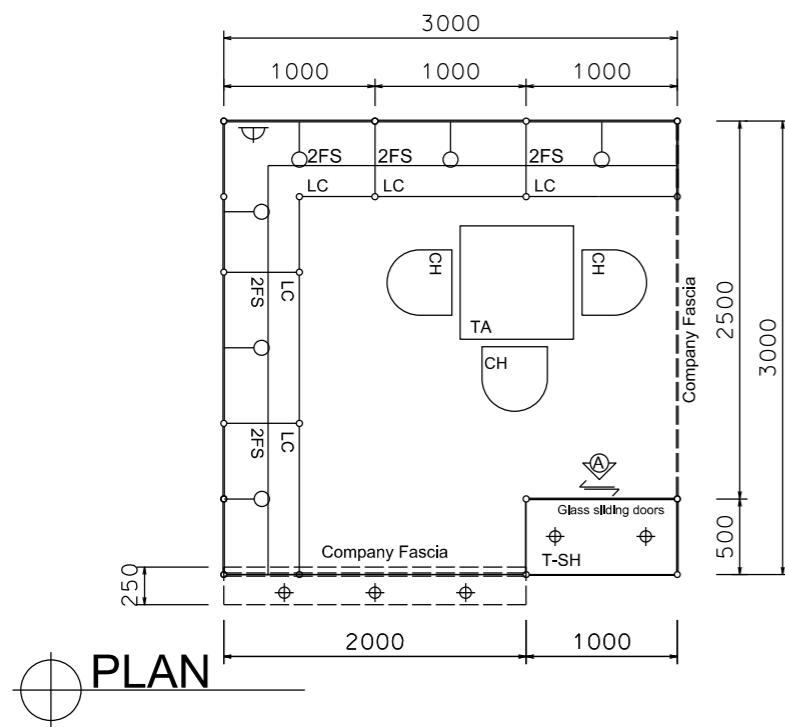

BOOTH SPECIFICATION		QTY
	Tall showcase in beige sticker lamination, 1 layer of glass shelf, 2x 7W LED downlights	1
	Lockable cabinet in beige sticker lamination (1mL x 0.5mD x 0.75mH)	5.5
	Wooden shelf (flat) (1mL x 0.3mD)	12
	Square meeting table (0.7m X0.7m x 0.75mH)	1
	Black leather chair	3
	13W LED Lamp Longarmed Spotlight (yellow)	6
	7W LED light (for fascia)	3
	500w Square pin power socket	1
	Company Logo	1

FILE PATH - L:\Local Fair Premium Booth 2011\SD-Layouts\SD-A layout\SD-A-Layout-New.dgn



NOTES UNLESS OTHERWISE SPECIFIED ALL DIMENSIONS ARE IN MM.

.....

.....

.....

REVISION
26-11-08
31-12-2008
15-01-2009
09-02-2009
18-05-2009
15-07-2009
21-01-2010
05-05-2015
08-01-2019

DATE:	08-01-2019
SCALE:	1 : 50 (A3)
DRAWN BY:	..
CHECKED BY:

TITLE

Premium Booth
SD-A-9-R
Corner

PROJECT

PREMIUM BOOTH
3m x 3m Corner


DATE: XXXXXXXX

SHEET


SD-A01b

Premium Booth 3mW x 3mD One side open

SD-B-9
3mW x 3mD x 3.5mH

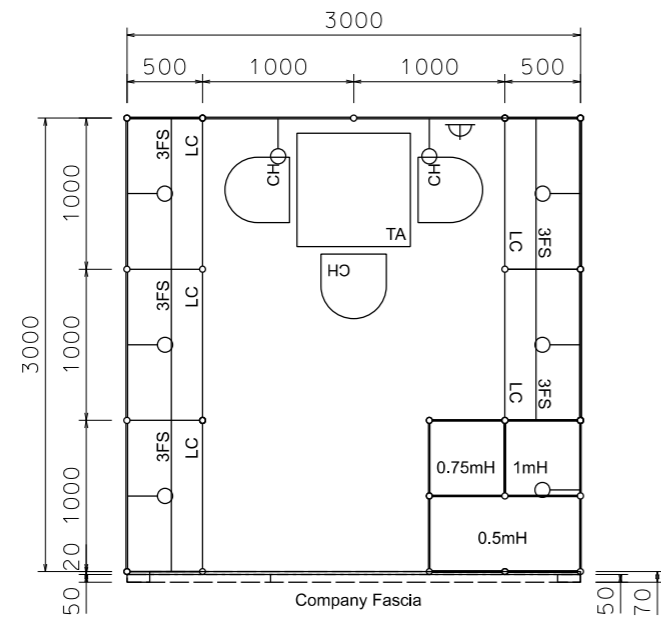


PLAN

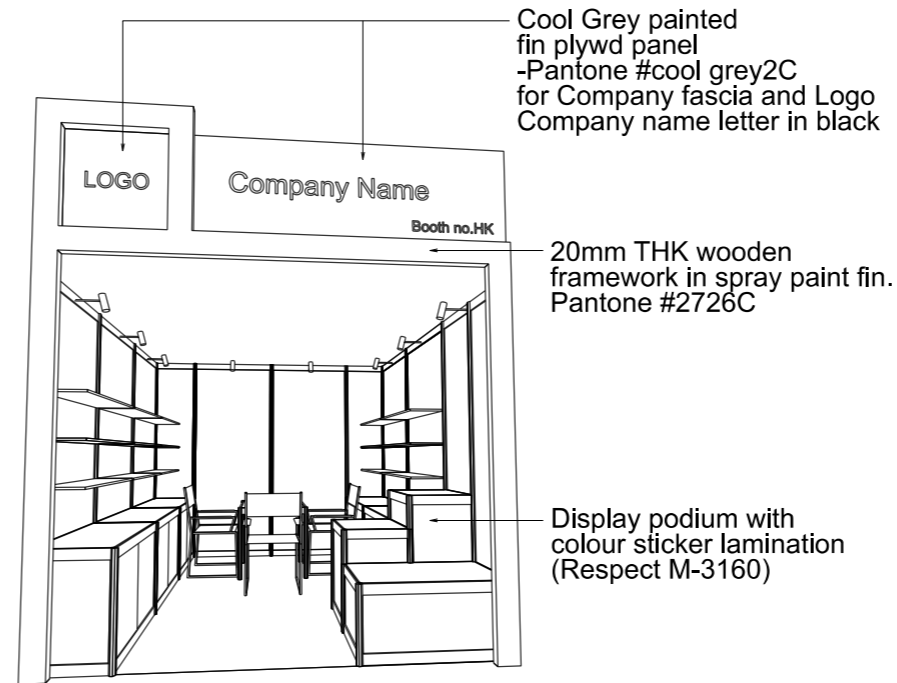

PERSPECTIVE N.T.S



COLOUR PERSPECTIVE N.T.S

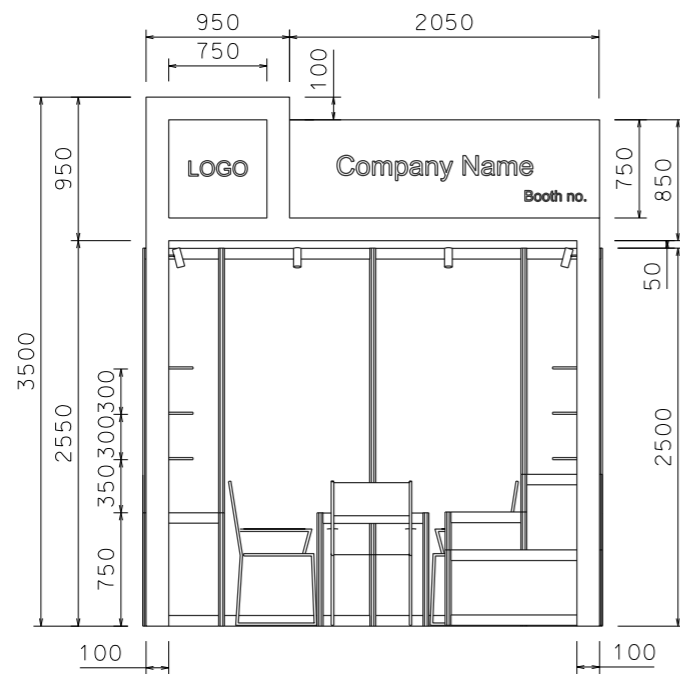

FRONT ELEVATION

BOOTH SPECIFICATION		QTY
	Lockable cabinet in purple-blue sticker lamination (1mL x 0.5mD x 0.75mH)	5
	Wooden shelf (flat) (1mL x 0.3mD)	15
	0.5mX 0.5mX 1mH display podium in blue sticker lamination	1
	0.5mX 0.5mX 0.75mH display podium in blue sticker lamination	1
	1mX 0.5mX 0.5mH display podium in blue sticker lamination	1
	Square meeting table (0.7m X0.7m x 0.75mH)	1
	Black leather chair	3
	Longarmed spotlight w/13 watt LED lamp (yellow)	8
	500w Square pin power socket	1
	Company logo	1

NOTES UNLESS OTHERWISE SPECIFIED ALL DIMENSIONS ARE IN MM.

REVISION
31-12-2008
07-01-2009
15-01-2009
09-02-2009
12-05-2009
20-01-2010
14-07-2009
21-01-2010
29-11-2018

DATE: 29-11-2018
SCALE: 1 : 50 (A3)
DRAWN BY: ..
CHECKED BY:

TITLE
Premium Booth SD-B-9


PROJECT
PREMIUM BOOTH 3m x 3m
DATE: XXXXXXXX

SHEET
SD-B01




Premium Booth 3mW x 3mD Two sides open


SD-B-9
3mW x 3mD x 3.5mH

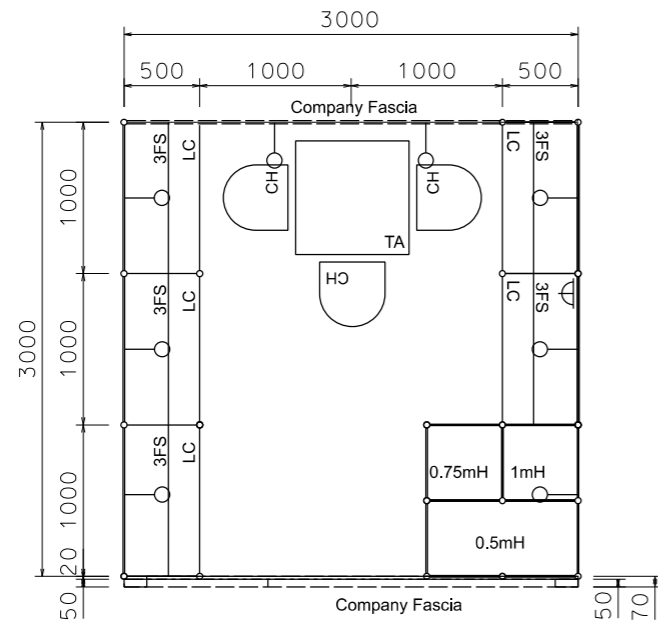


PLAN

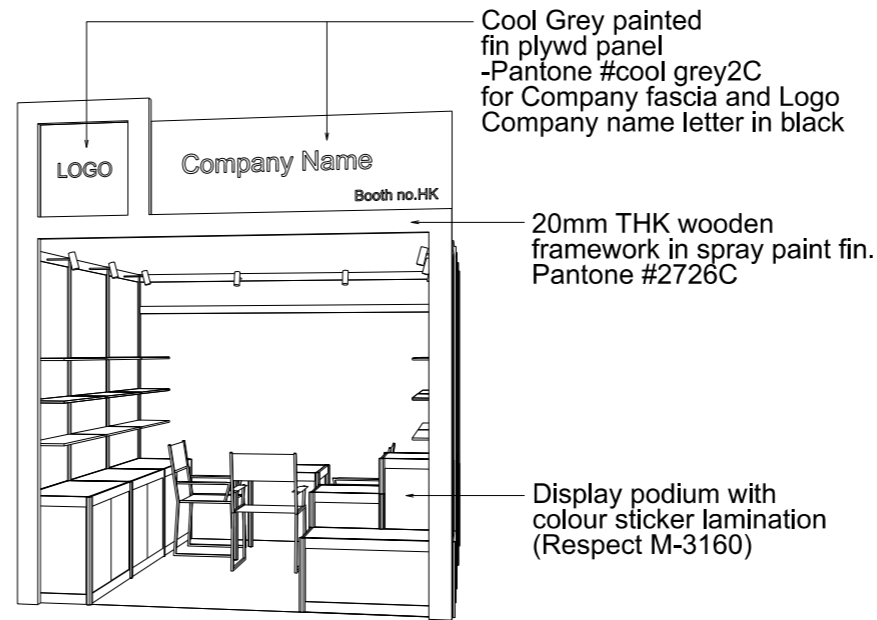

FRONT PERSPECTIVE N.T.S

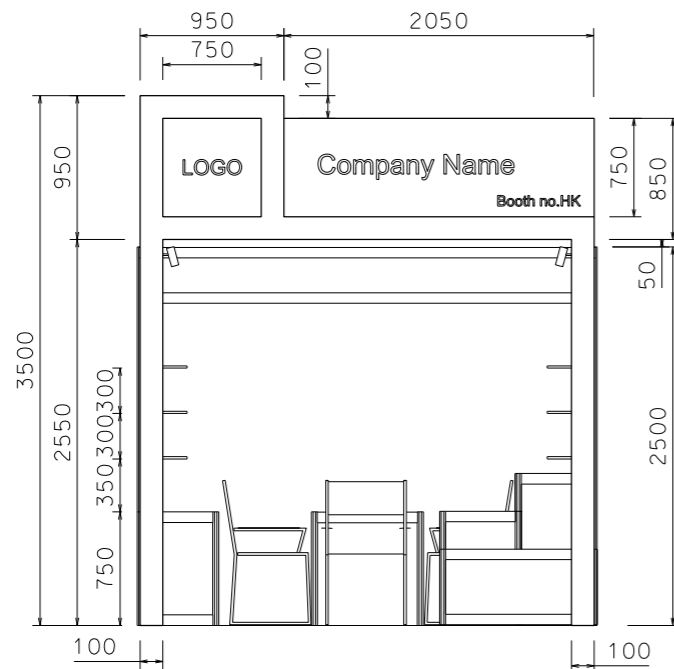

FRONT ELEVATION

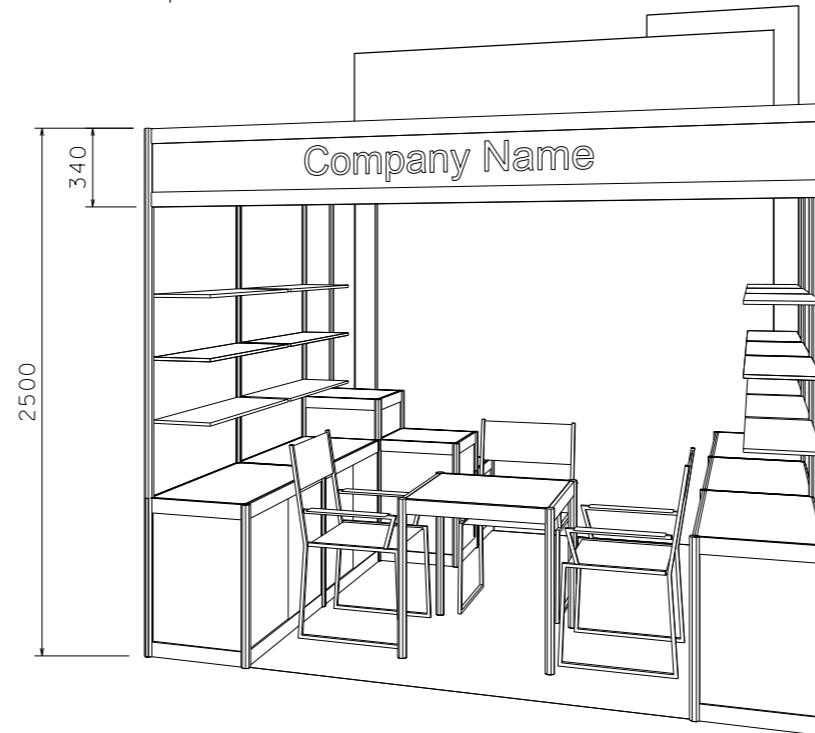

REAR PERSPECTIVE N.T.S

BOOTH SPECIFICATION		QTY
	Lockable cabinet in purple-blue sticker lamination (1mL x 0.5mD x 0.75mH)	5
	Wooden shelf (flat) (1mL x 0.3mD)	15
	0.5mX 0.5mX 1mH display podium in blue sticker lamination	1
	0.5mX 0.5mX 0.75mH display podium in blue sticker lamination	1
	1mX 0.5mX 0.5mH display podium in blue sticker lamination	1
	Square meeting table (0.7m X0.7m x 0.75mH)	1
	Black leather chair	3
	Longarmed spotlight w/13 watt LED lamp (yellow)	8
	500w Square pin power socket	1
	Company logo	1

FILE PATH - L:\Local Fair Premium Booth 2018\SD-Layouts\13W Lamp\SD-B layout\SD-B-2dLayout.dgn



NOTES UNLESS OTHERWISE SPECIFIED ALL DIMENSIONS ARE IN MM.

.....

.....

.....

REVISION
29-11-2018

DATE: 29-11-2018

SCALE: 1 : 50 (A3)

DRAWN BY: ..

CHECKED BY:

TITLE

Premium Booth SD-B-9 2 Sides Open

PROJECT

PREMIUM BOOTH 3m x 3m

DATE: XXXXXXXX


SHEET

SD-B01c


Premium Booth 3mW x 3mD Left side Corner booth

SD-B-9-L Cnr
3mW x 3mD x 3.5mH


Fascia sticker background in purple-blue (Respect M-3160)
company name letter in white colour sticker

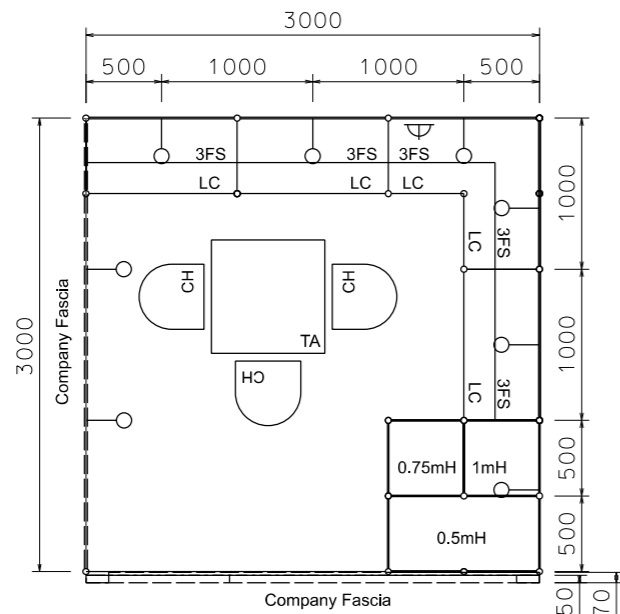


PLAN

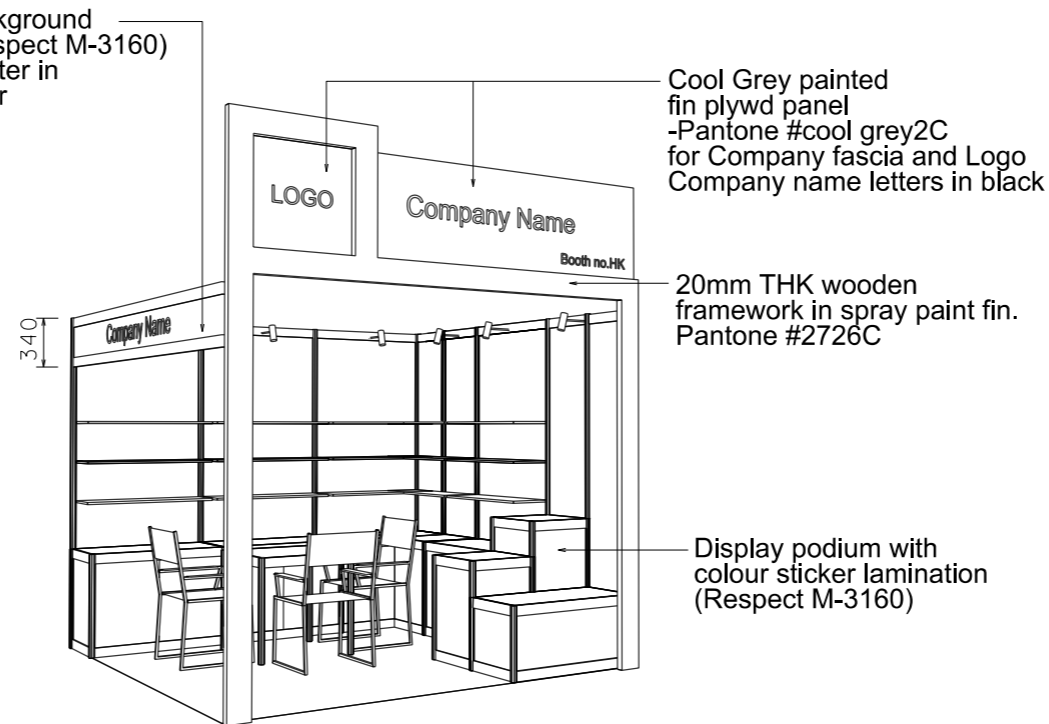

PERSPECTIVE N.T.S

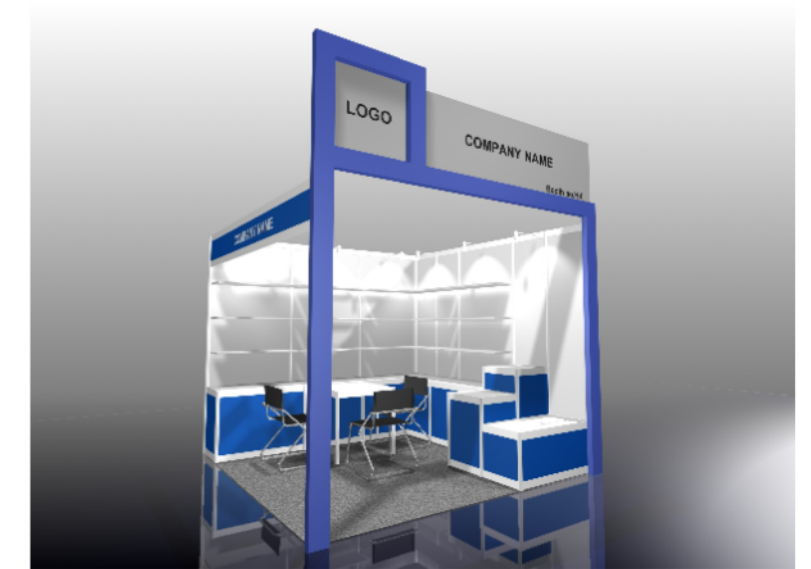

COLOUR PERSPECTIVE N.T.S

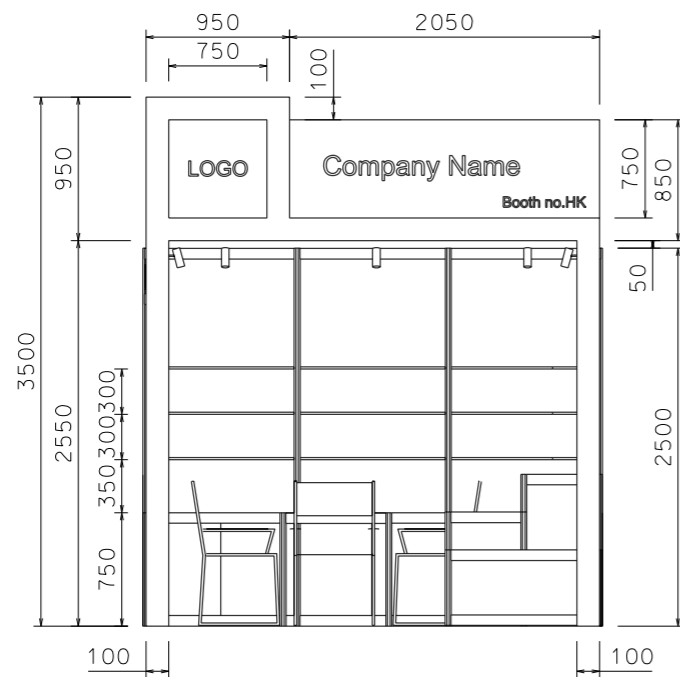

FRONT ELEVATION

BOOTH SPECIFICATION		QTY
	Lockable cabinet in purple-blue sticker lamination (1mL x 0.5mD x 0.75mH)	4.5
	Wooden shelf (flat) (1mL x 0.3mD)	15
	0.5mX 0.5mX 1mH display podium in blue sticker lamination	1
	0.5mX 0.5mX 0.75mH display podium in blue sticker lamination	1
	1mX 0.5mX 0.5mH display podium in blue sticker lamination	1
	Square meeting table (0.7m X0.7m x 0.75mH)	1
	Black leather chair	3
	Longarmed spotlight w/13 watt LED lamp (yellow)	8
	500w Square pin power socket	1
	Company logo	1

FILE PATH - L:\Local Fair Premium Booth 2011\SD-Layouts\13W_Lamp\SD-B layout\SD-B-2dLayout.dgn



NOTES UNLESS OTHERWISE SPECIFIED ALL DIMENSIONS ARE IN MM.

.....

.....

.....

REVISION
31-12-2008
07-01-2009
15-01-2009
09-02-2009
20-05-2009
14-07-2009
20-01-2010
29-11-2018

DATE:	29-11-2018
SCALE:	1 : 50 (A3)
DRAWN BY:	..
CHECKED BY:


TITLE
Premium Booth
SD-B-9
L- Corner

PROJECT
PREMIUM BOOTH
3m x 3m
DATE: XXXXXXXX


SHEET
SD-B01a

Premium Booth 3mW x 3mD Right side Corner booth


SD-B-9-R Cnr
3mW x 3mD x 3.5mH

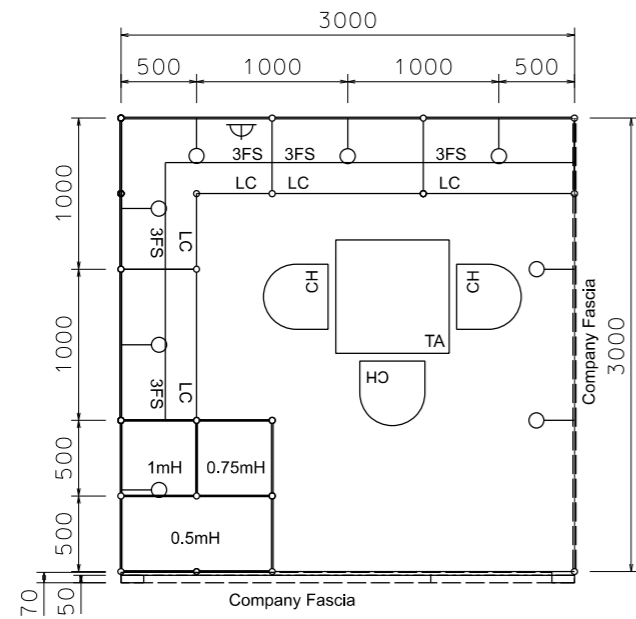


PLAN

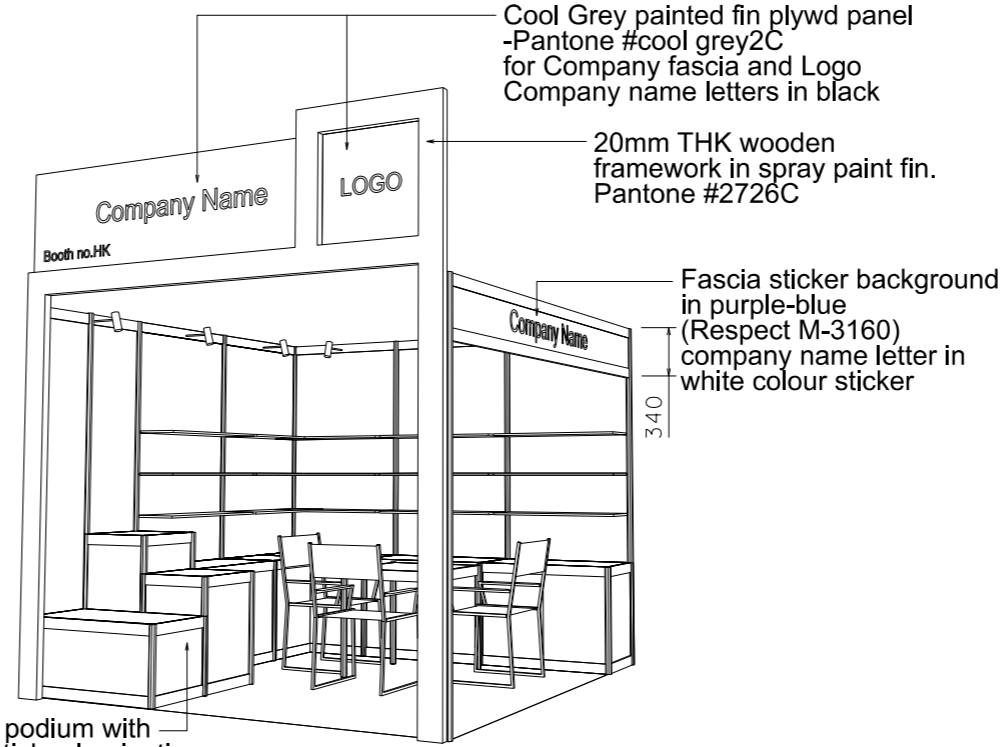

PERSPECTIVE N.T.S

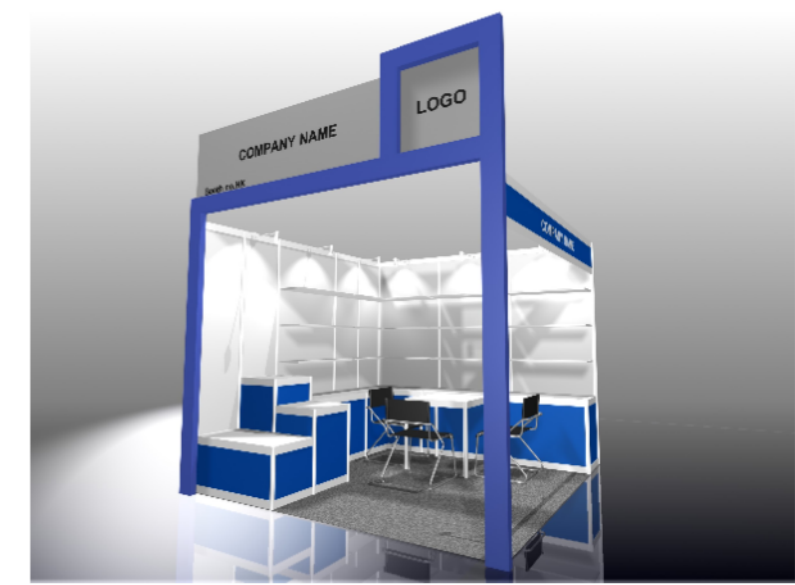

COLOUR PERSPECTIVE N.T.S

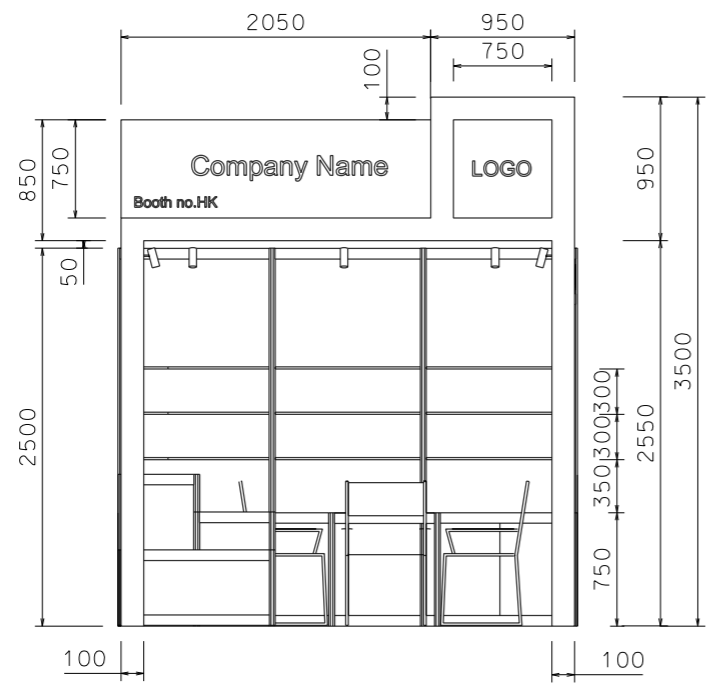

FRONT ELEVATION


BOOTH SPECIFICATION		QTY
	Lockable cabinet in purple-blue sticker lamination (1mL x 0.5mD x 0.75mH)	4.5
	Wooden shelf (flat) (1mL x 0.3mD)	15
	0.5mX 0.5mX 1mH display podium in blue sticker lamination	1
	0.5mX 0.5mX 0.75mH display podium in blue sticker lamination	1
	1mX 0.5mX 0.5mH display podium in blue sticker lamination	1
	Square meeting table (0.7m X0.7m x 0.75mH)	1
	Black leather chair	3
	Longarmed spotlight w/13 watt LED lamp (yellow)	8
	500w Square pin power socket	1
	Company logo	1

FILE PATH - L:\Local Fair Premium Booth 2011\SD-Layouts\13W Lamp\SD-B layout\SD-B-2dLayout.dgn


	NOTES UNLESS OTHERWISE SPECIFIED ALL DIMENSIONS ARE IN MM.	REVISION 31-12-2008 . 07-01-2009 . 15-01-2009 . 09-02-2009 . 20-05-2009 . 14-07-2009 . 20-01-2010 . 29-11-2018 .	DATE: 29-11-2018	TITLE Premium Booth SD-B-9 R-Corner	PROJECT PREMIUM BOOTH 3m x 3m DATE: XXXXXXXX	SHEET SD-B01b
			SCALE: 1 : 50 (A3)			

Premium Booth 4.5mW x 2mD One side open

SD-B-9
4.5mW x 2mD x 3.5mH

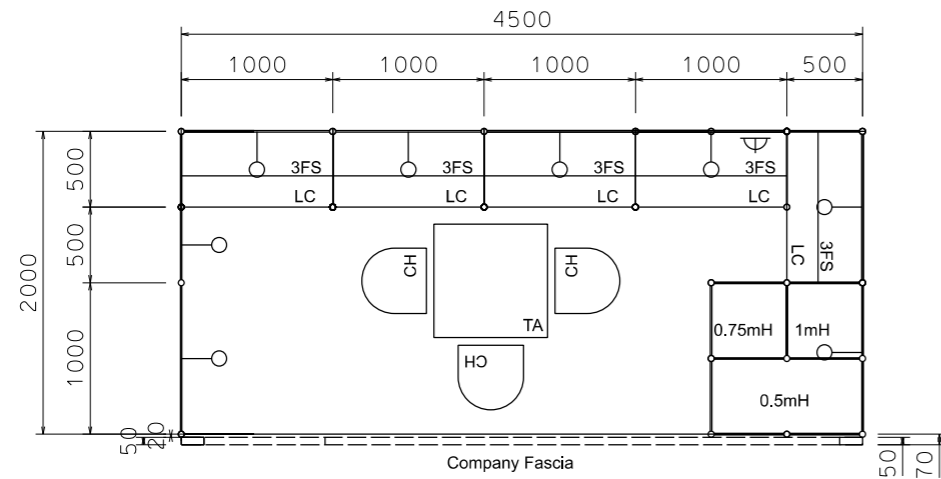

PLAN

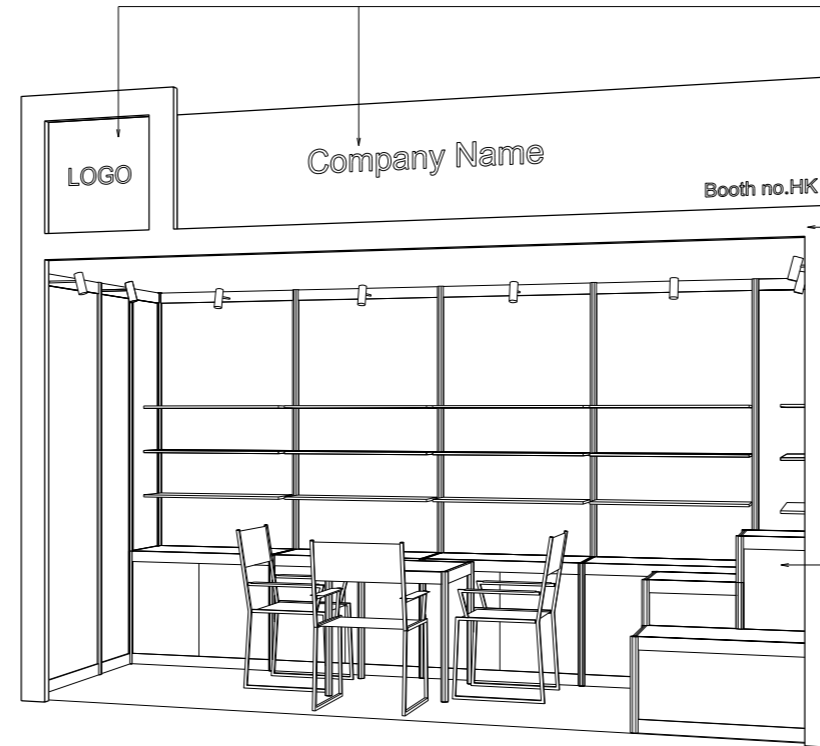


PERSPECTIVE N.T.S

Cool Grey painted
fin plywd panel
-Pantone #cool grey2C
for Company fascia and Logo
Company name letter in black

20mm THK wooden
framework in spray paint fin.
Pantone #2726C

Display podium with
colour sticker lamination
(Respect M-3160)

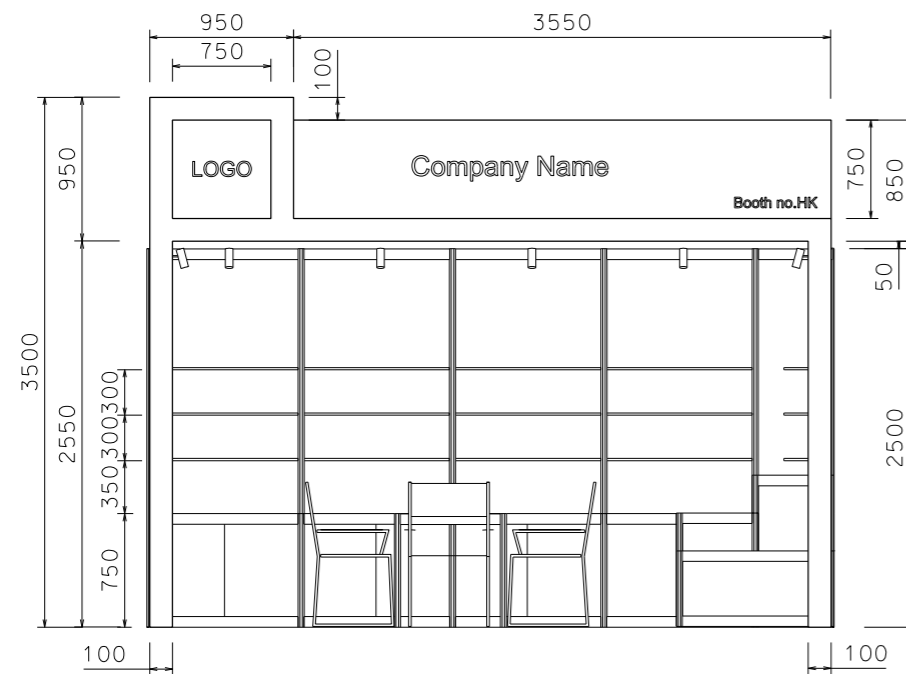

FRONT ELEVATION

BOOTH SPECIFICATION		QTY
	Lockable cabinet in purple-blue sticker lamination (1mL x 0.5mD x 0.75mH)	5
	Wooden shelf (flat) (1mL x 0.3mD)	15
	0.5mX 0.5mX 1mH display podium in blue sticker lamination	1
	0.5mX 0.5mX 0.75mH display podium in blue sticker lamination	1
	1mX 0.5mX 0.5mH display podium in blue sticker lamination	1
	Square meeting table (0.7m X0.7m x 0.75mH)	1
	Black leather chair	3
	Longarmed spotlight w/13 watt LED lamp (yellow)	8
	500w Square pin power socket	1
	Company logo	1

FILE PATH - L:\Local Fair Premium Booth 2011\SD-Layouts\13W Lomp\SD-B layout\SD-B-2dLayout.dgn

	NOTES UNLESS OTHERWISE SPECIFIED ALL DIMENSIONS ARE IN MM.	REVISION 29-11-2018 .	DATE: 29-11-2018	TITLE Premium Booth SD-B-9 (4.5m X 2m)	PROJECT PREMIUM BOOTH 4.5m x 2m DATE: XXXXXXXX	SHEET SD-B14
			SCALE: 1 : 50 (A3)			
			DRAWN BY: ..			
			CHECKED BY:			

Premium Booth 4.5mW x 2mD Left side Corner booth



SD-B-9-L_Cnr
4.5mW x 2mD x 3.5mH

Fascia sticker background in purple-blue (Respect M-3160) company name letter in white colour sticker

Cool Grey painted fin plywd panel -Pantone #cool grey2C for Company fascia and Logo Company name letters in black


20mm THK wooden framework in spray paint fin. Pantone #2726C

Display podium with colour sticker lamination (Respect M-3160)

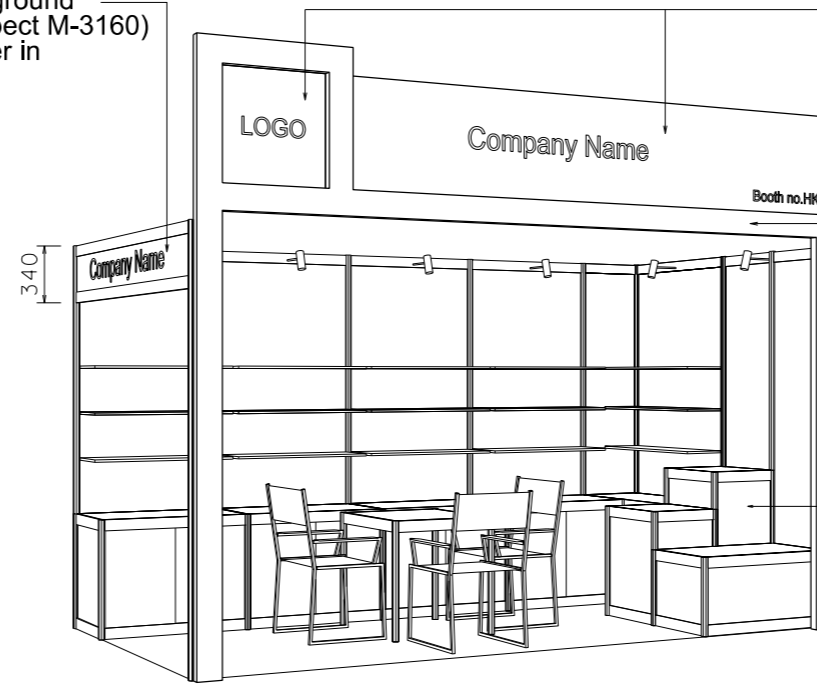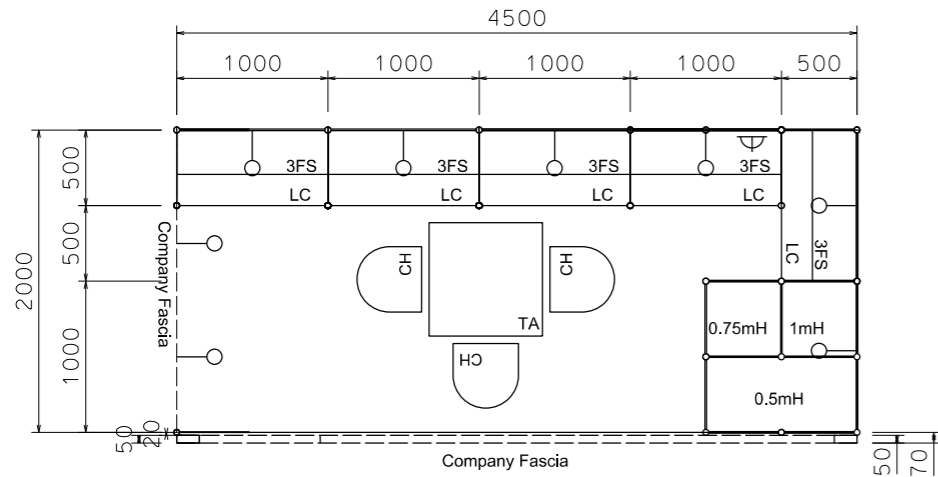


 





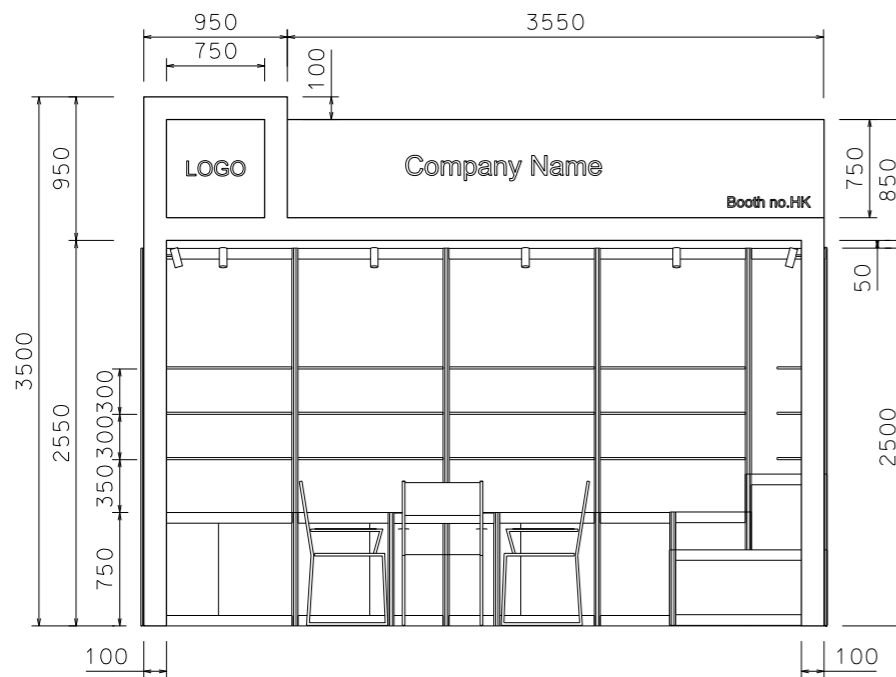


PLAN

PERSPECTIVE N.T.S

 

FRONT ELEVATION

 BOOTH SPECIFICATION		QTY
	Lockable cabinet in purple-blue sticker lamination (1mL x 0.5mD x 0.75mH)	5
	Wooden shelf (flat) (1mL x 0.3mD)	15
	0.5mX 0.5mX 1mH display podium in blue sticker lamination	1
	0.5mX 0.5mX 0.75mH display podium in blue sticker lamination	1
	1mX 0.5mX 0.5mH display podium in blue sticker lamination	1
	Square meeting table (0.7m X0.7m x 0.75mH)	1
	Black leather chair	3
	Longarmed spotlight w/13 watt LED lamp (yellow)	8
	500w Square pin power socket	1
	Company logo	1

FILE PATH - L:\Local Fair Premium Booth 2011\SD-Layouts\SD-B layout\SD-B-2dLAYOUT.dgn



NOTES UNLESS OTHERWISE SPECIFIED ALL DIMENSIONS ARE IN MM.

.....
.....
.....

REVISION
29-11-2018 .

DATE: 29-11-2018

SCALE: 1 : 50 (A3)

DRAWN BY: ..

CHECKED BY:

TITLE

Premium Booth SD-B-9 (4.5m X 2m) L- Corner

PROJECT

PREMIUM BOOTH 4.5m x 2m

DATE: XXXXXXXX

SHEET

SD-B14a



Premium Booth 4.5mW x 2mD Right side Corner booth

SD-B-9-R_Cnr
4.5mW x 2mD x 3.5mH

Cool Grey painted fin plywd panel
-Pantone #cool grey2C
for Company fascia and Logo
Company name letters in black

20mm THK wooden
framework in spray paint fin.
Pantone #2726C


Fascia sticker background
in purple-blue
(Respect M-3160)
company name letter in
white colour sticker

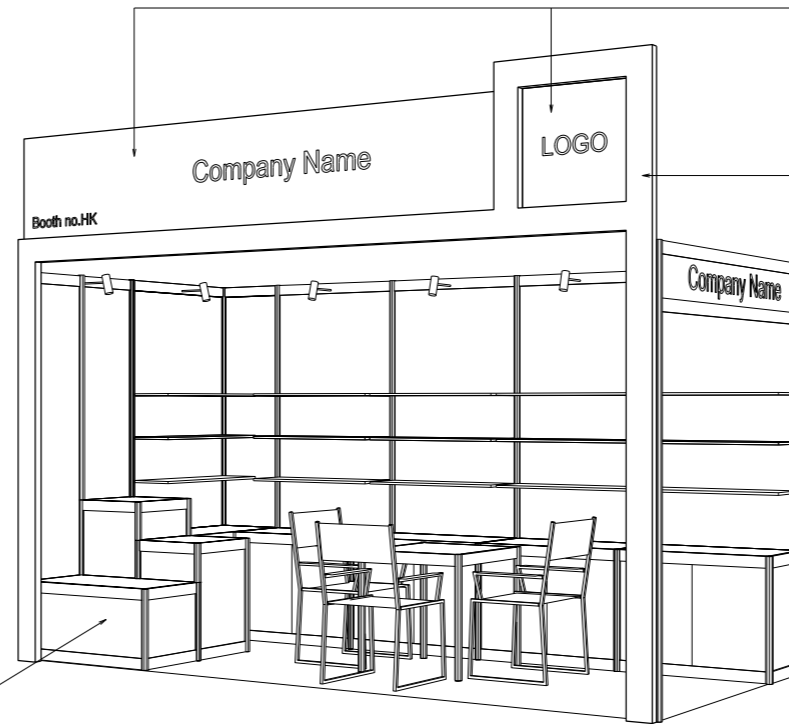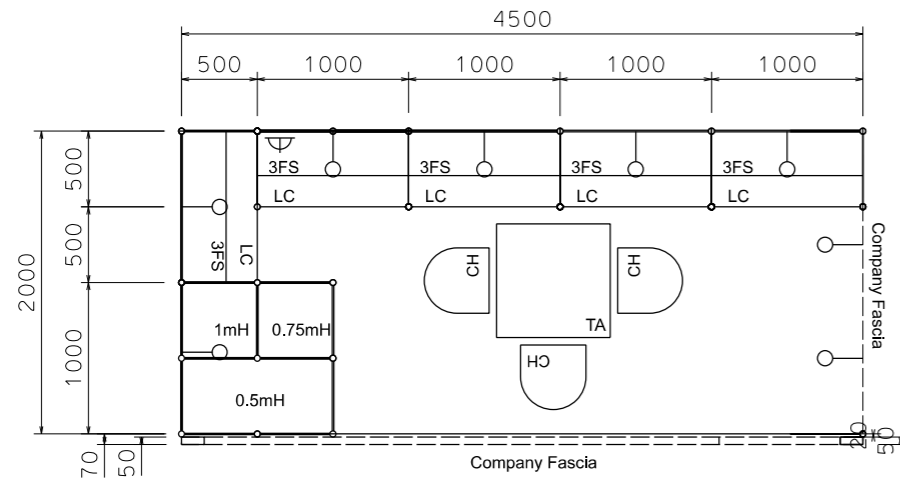

Display podium with
colour sticker lamination
(Respect M-3160)

PLAN

PERSPECTIVE N.T.S

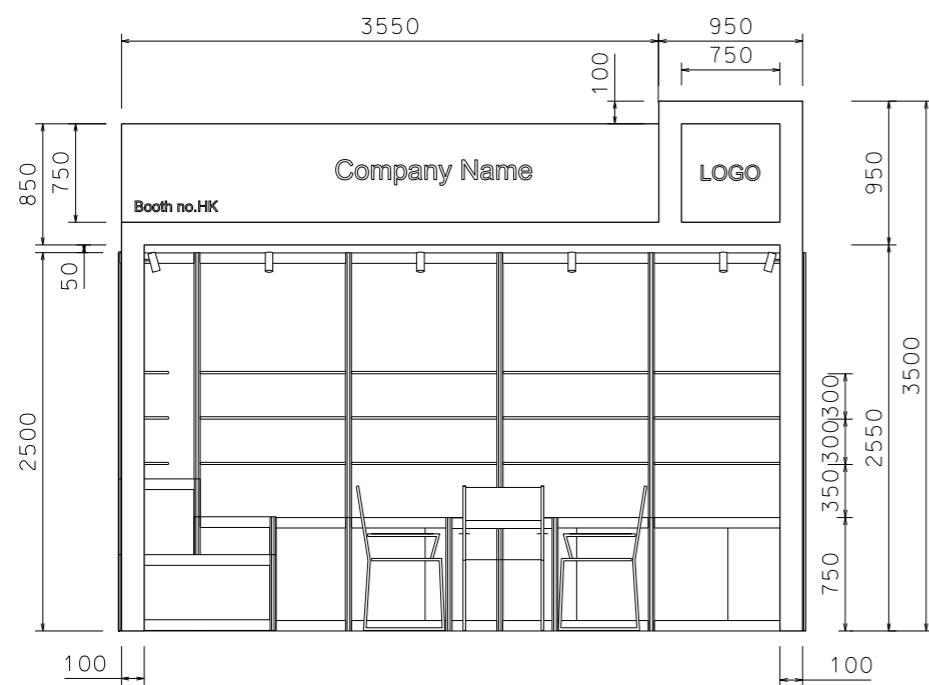

FRONT ELEVATION


BOOTH SPECIFICATION		QTY
	Lockable cabinet in purple-blue sticker lamination (1mL x 0.5mD x 0.75mH)	5
	Wooden shelf (flat) (1mL x 0.3mD)	15
	0.5mX 0.5mX 1mH display podium in blue sticker lamination	1
	0.5mX 0.5mX 0.75mH display podium in blue sticker lamination	1
	1mX 0.5mX 0.5mH display podium in blue sticker lamination	1
	Square meeting table (0.7m X 0.7m x 0.75mH)	1
	Black leather chair	3
	Longarmed spotlight w/13 watt LED lamp (yellow)	8
	500w Square pin power socket	1
	Company logo	1

FILE PATH - L:\Local Fair Premium Booth 2011\SD-Layouts\13W Lemp\SD-B layout\SD-B-2dLayout.dgn


	NOTES UNLESS OTHERWISE SPECIFIED ALL DIMENSIONS ARE IN MM.	REVISION 29-11-2018 .	DATE: 29-11-2018	TITLE Premium Booth SD-B-9 (4.5m X 2m) R-Corner	PROJECT PREMIUM BOOTH 4.5m x 2m DATE: XXXXXXXX	SHEET SD-B14b
			SCALE: 1 : 50 (A3)			
			DRAWN BY: ..			
			CHECKED BY:			

Premium Booth 3mW x 3mD One side open

SD-C-9
3mW x 3mD x 3.5mH

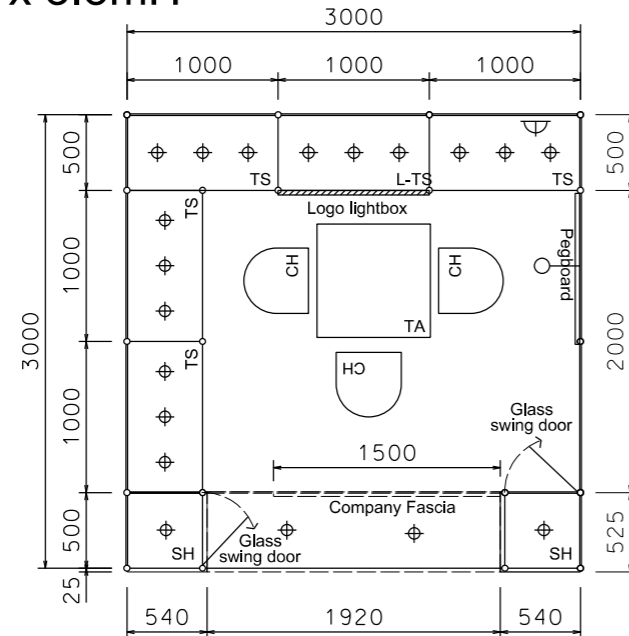


PLAN

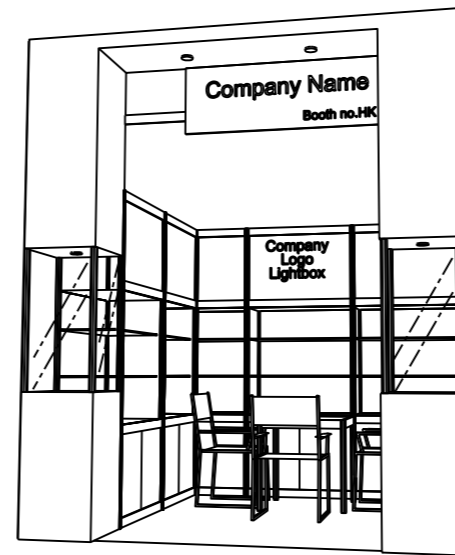

PERSPECTIVE N.T.S.



COLOUR PERSPECTIVE N.T.S.

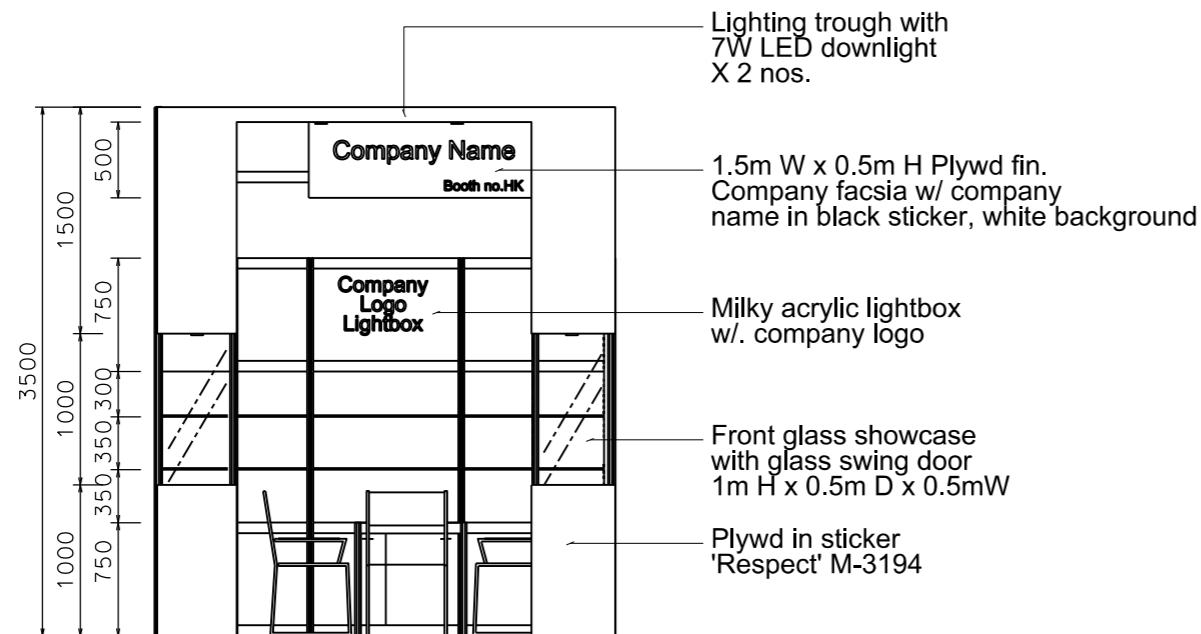

FRONT ELEVATION

BOOTH SPECIFICATION		QTY
	Tall showcase with 2 layer of glass shelf (with no door), 3x 7W LED downlights, with cabinet underneath	5
	Front showcase in sticker lamination finish with glass swing door w/ x1(7W) LED downlight (no glass shelf)	2
	Pegboard w/ 30 hooks (1mW x 2.5mH)	1
	Square meeting table (0.7m X 0.7m x 0.75mH)	1
	Black leather chair	3
	Longarmed spotlight w/13 watt LED lamp (yellow)	1
	7W LED light (for fascia)	2
	500w Square pin power socket	1
	Company Logo Lightbox (1mL x 0.75mH)	1

FILE PATH - L:\Local Fair Premium Booth 2011\SD-Layouts\SD-C layout\SD-C-2d.layout_update_13w.dgn



NOTES UNLESS OTHERWISE SPECIFIED ALL DIMENSIONS ARE IN MM.

.....
.....
.....

REVISION
12-05-2009
08-07-2009
14-09-2009
21-01-2010
22/01/2010
08-01-2019

DATE: 08-01-2019
SCALE: 1 : 50 (A3)
DRAWN BY: ..
CHECKED BY:


TITLE
Premium Booth SD-C-9

PROJECT
PREMIUM BOOTH 3m x 3m
DATE: XXXXXXXX


SHEET
SD-C01

Premium Booth 3mW x 3mD Two sides open


SD-C-9
3mW x 3mD x 3.5mH

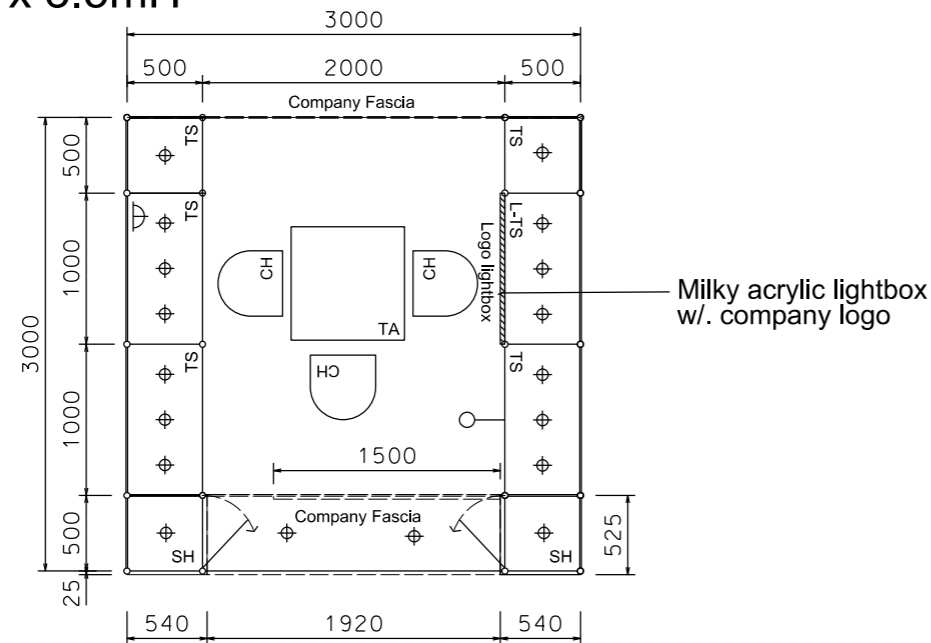


PLAN

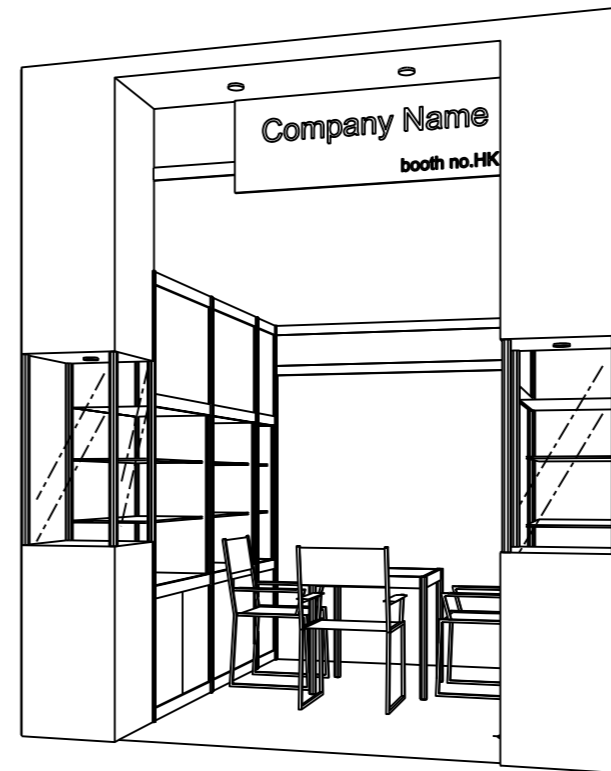

FRONT PERSPECTIVE N.T.S

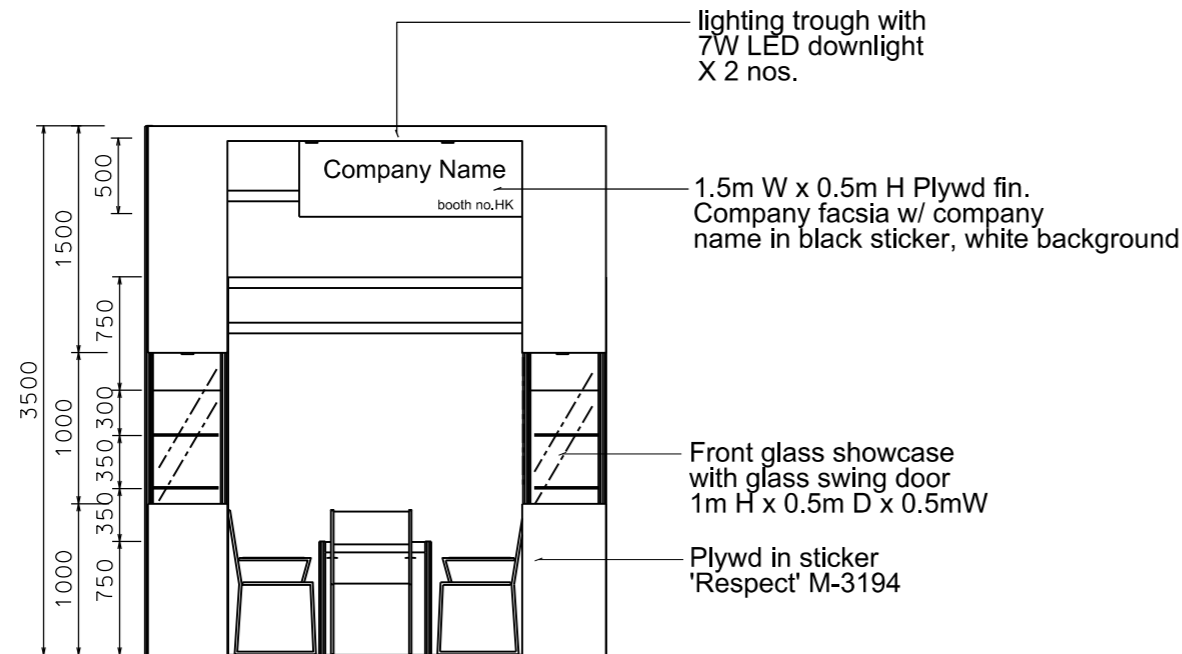

FRONT ELEVATION

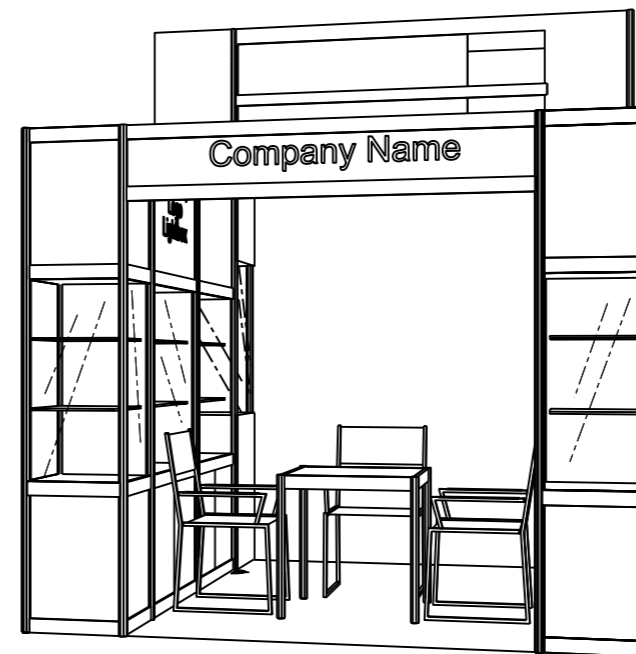

REAR PERSPECTIVE N.T.S

BOOTH SPECIFICATION		QTY
	Tall showcase with 2 layer of glass shelf (with no door), 3x 7W LED downlights, w/ cabinet underneath	5
	Front showcase in sticker lamination finish with glass swing door w/ x1(7W) LED dowlight (no glass shelf)	2
	Square meeting table (0.7m X0.7m x 0.75mH)	1
	Black leather chair	3
	Longarmed spotlight w/13 watt LED lamp (yellow)	1
	7W LED light (for fascia)	2
	500w Square pin power socket	1
	Company Logo Lightbox (1mL x 0.75mH)	1

FILE PATH - L:\Local Fair Premium Booth 2011\SD-Layouts\SD-C layout\SD-C-2d\layout_update_13w.dgn



NOTES UNLESS OTHERWISE SPECIFIED ALL DIMENSIONS ARE IN MM.

.....
.....
.....

.....
.....
.....

REVISION
08-01-2019 .

DATE: 08-01-2019
SCALE: 1 : 50 (A3)
DRAWN BY: ..
CHECKED BY:



TITLE
Premium Booth
SD-C-9
2 Sides Open

PROJECT
PREMIUM BOOTH
3m x 3m
2 Sides Open
DATE: XXXXXXXX

SHEET
SD-C01


Premium Booth 3mW x 3mD Left Corner Booth

SD-C-9-L_Cnr
3mW x 3mD x 3.5mH

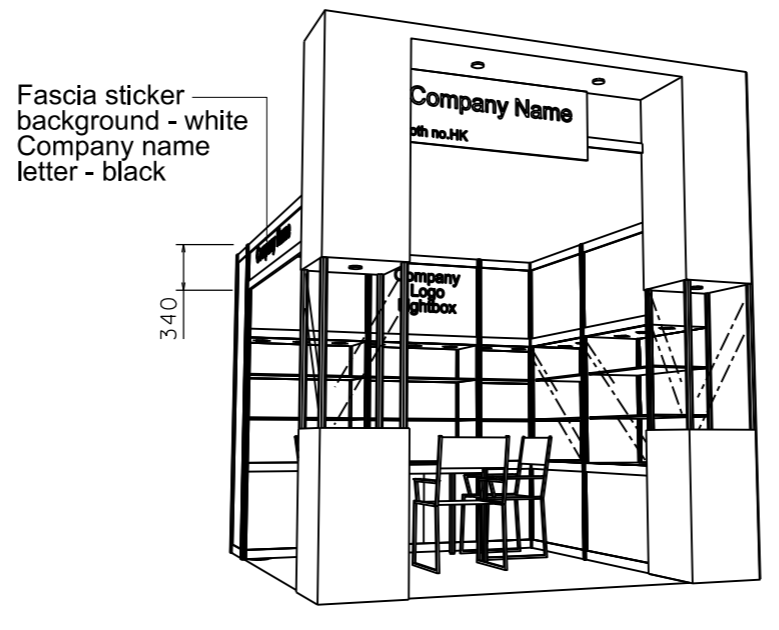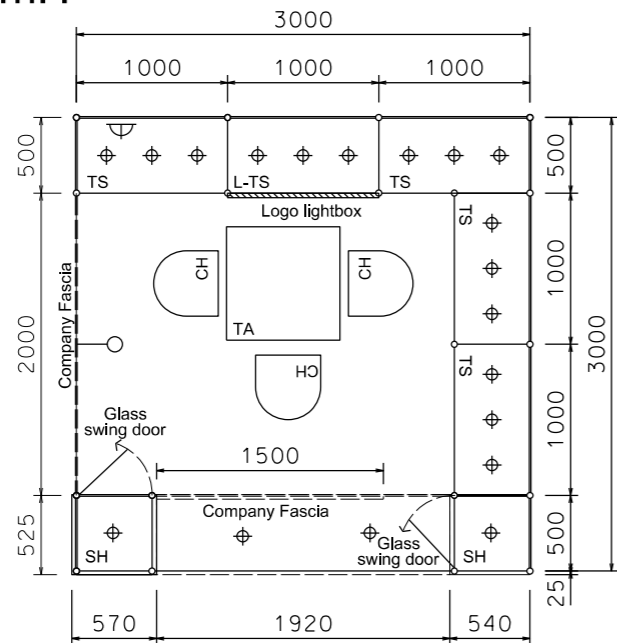

PLAN

PERSPECTIVE N.T.S.

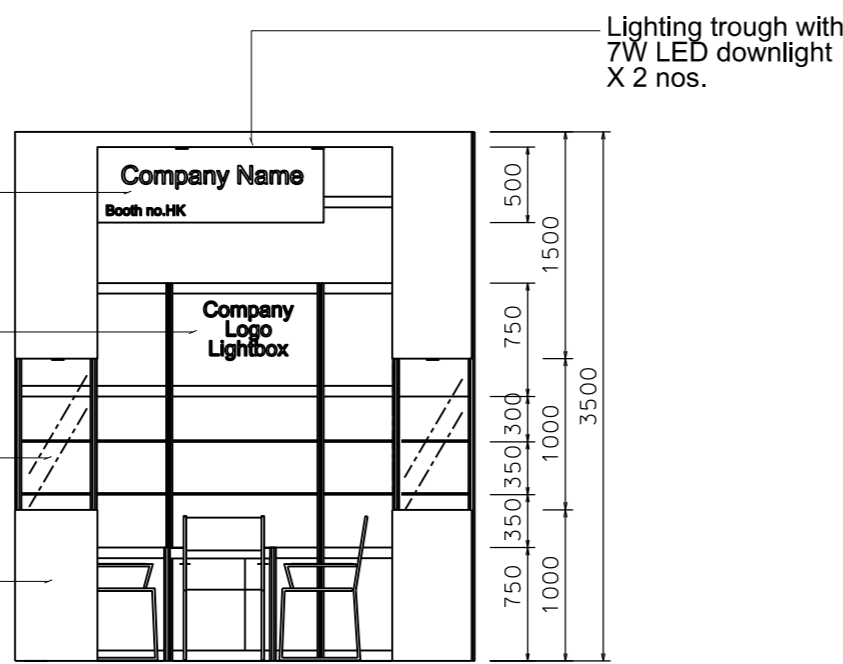

FRONT ELEVATION


BOOTH SPECIFICATION		QTY
	Tall showcase with 2 layer of glass shelf (with no door), 3x 7W LED downlights, with cabinet underneath	5
	Front showcase in sticker lamination finish with glass swing door w/ x1(7W) LED downlight (no glass shelf)	2
	Square meeting table (0.7m X0.7m x 0.75mH)	1
	Black leather chair	3
	Longarmed spotlight w/13 watt LED lamp (yellow)	1
	7W LED light (for fascia)	2
	500w Square pin power socket	1
	Company Logo Lightbox (1mL x 0.75mH)	1

FILE PATH - L:\Local Fair Premium Booth 2011\SD-Layouts\SD-C layout\SD-C-2d\layout_update_13w.dgn


	NOTES UNLESS OTHERWISE SPECIFIED ALL DIMENSIONS ARE IN MM.	REVISION 20-05-2009 . 08-07-2009 . 14-09-2009 . 20-01-2010 . 22-01-2010 . 25-02-2011 . 08-01-2019	DATE: 08-01-2019	TITLE Premium Booth SD-C-9 L-Corner	PROJECT PREMIUM BOOTH 3m x 3m Corner	SHEET SD-C01b
			SCALE: 1 : 50 (A3)			

Premium Booth 3mW x 3mD Right Corner Booth

SD-C-9-R Cnr
3mW x 3mD x 3.5mH

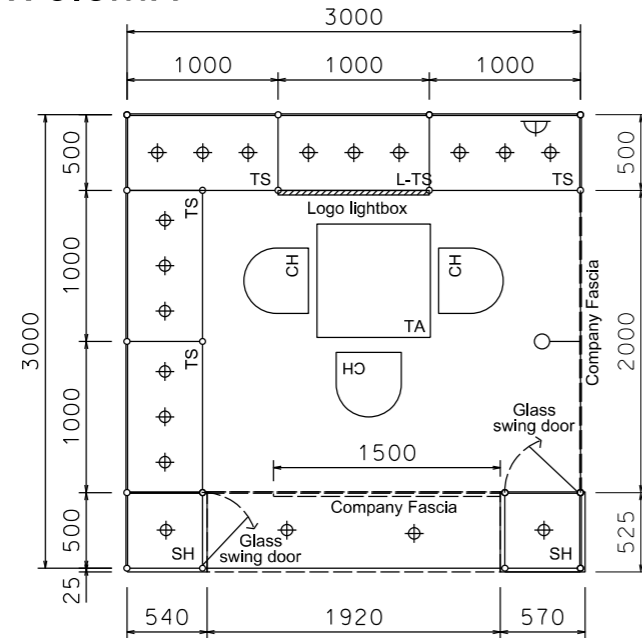


PLAN

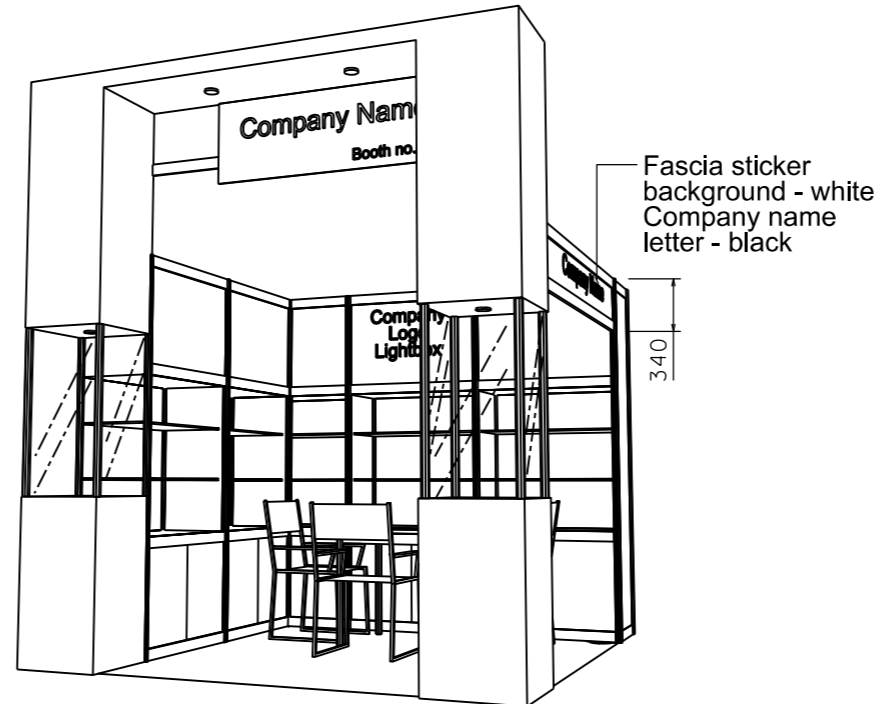

PERSPECTIVE N.T.S.



COLOUR PERSPECTIVE N.T.S.

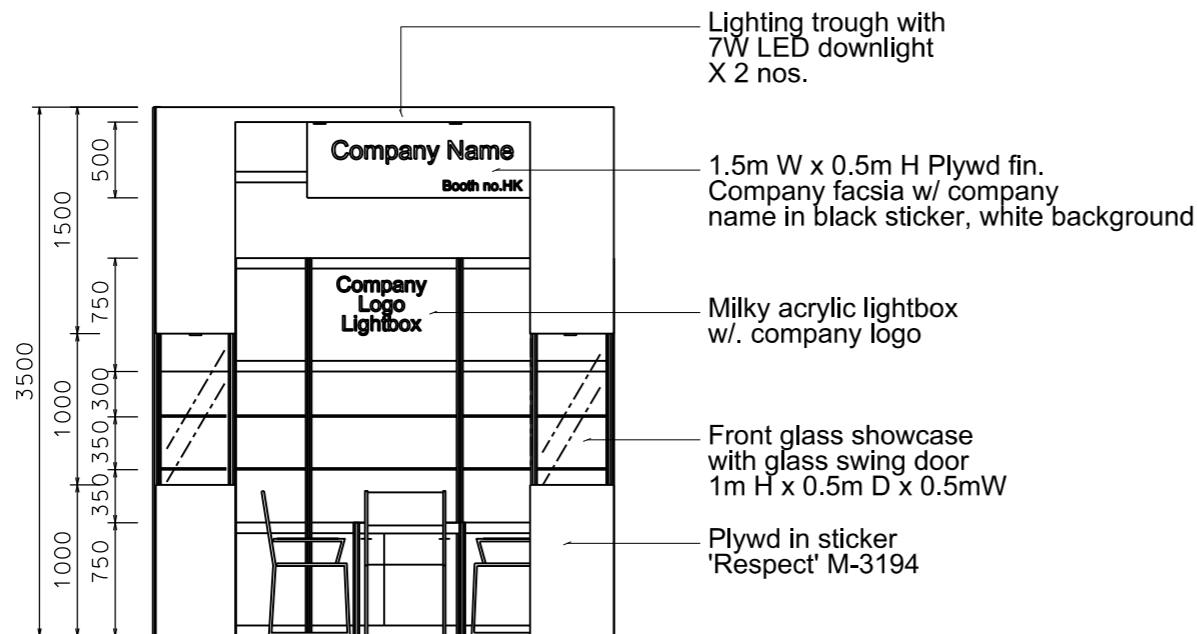

FRONT ELEVATION

BOOTH SPECIFICATION		QTY
	Tall showcase with 2 layer of glass shelf (with no door), 3x 7W LED downlights, with cabinet underneath	5
	Front showcase in sticker lamination finish with glass swing door w/ x1(7W) LED downlight (no glass shelf)	2
	Square meeting table (0.7m X0.7m x 0.75mH)	1
	Black leather chair	3
	Longarmed spotlight w/13 watt LED lamp (yellow)	1
	7W LED light (for fascia)	2
	500w Square pin power socket	1
	Company Logo Lightbox (1mL x 0.75mH)	1

NOTES UNLESS OTHERWISE SPECIFIED ALL DIMENSIONS ARE IN MM.

.....
.....
.....

REVISION
20-05-2009 .
08-07-2009 .
14-09-2009 .
20-01-2010 .
22-01-2010 .
25-02-2011 .
08-01-2019 .

DATE: 08-01-2019
SCALE: 1 : 50 (A3)
DRAWN BY: ..
CHECKED BY:

TITLE
Premium Booth
SD-C-9
R-Corner

PROJECT
PREMIUM BOOTH
3m x 3m
Corner
...

SHEET
SD-C01a




Premium Booth 3mW x 3mD One side open


SD-D-9
3mW x 3mD x 3.5mH




COLOUR PERSPECTIVE N.T.S

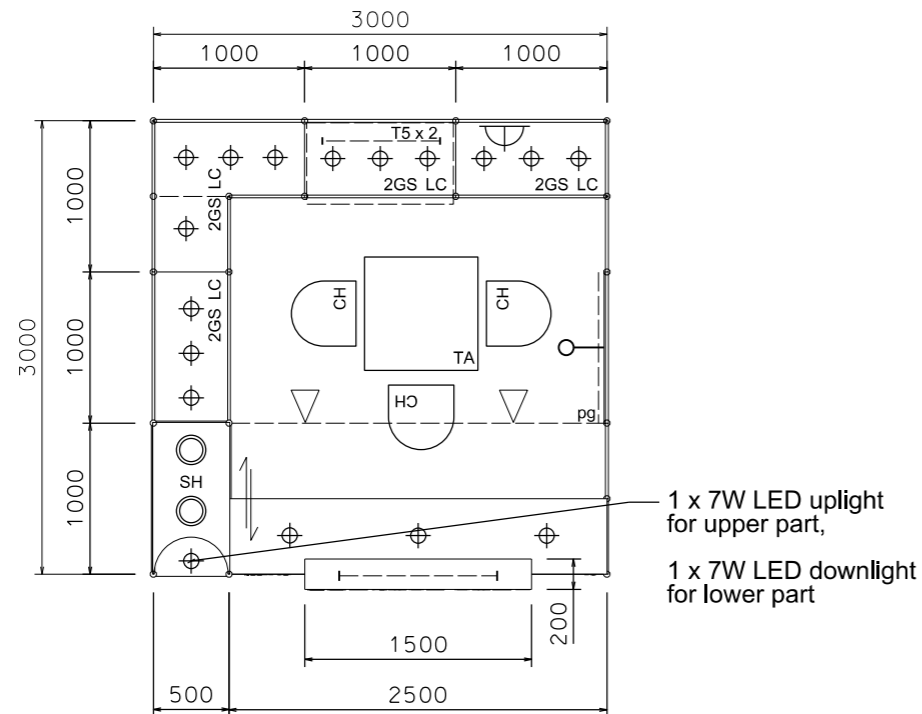

Plan

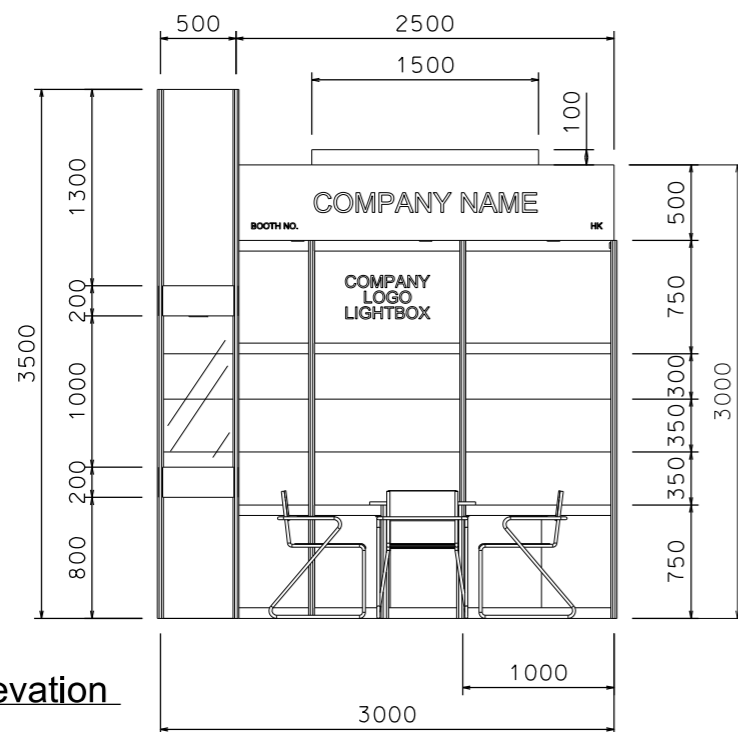

Top Elevation

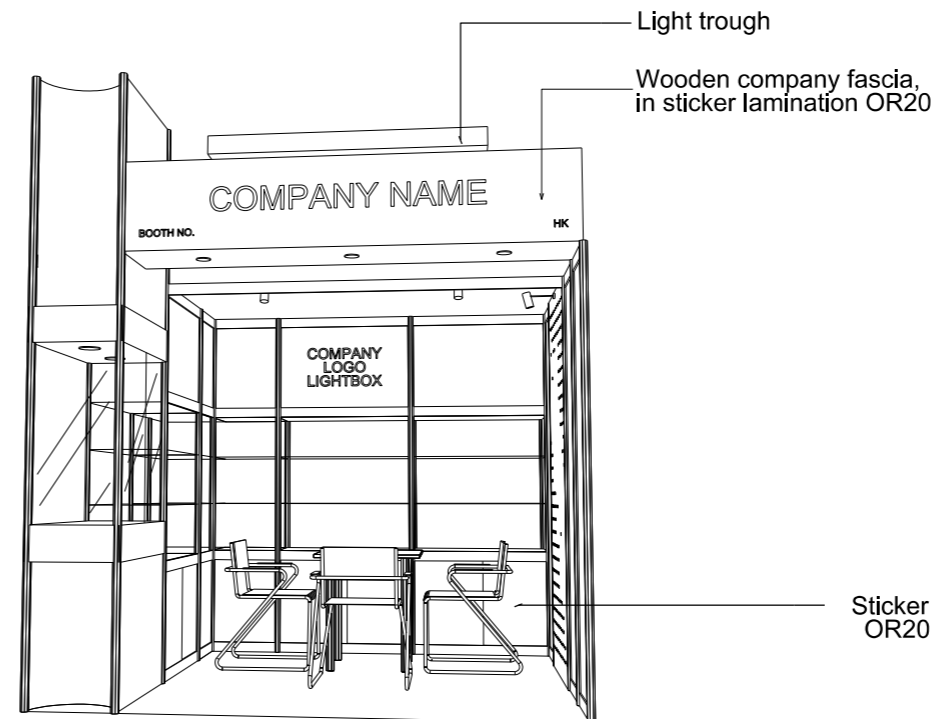

PERSPECTIVE N.T.S


BOOTH SPECIFICATION	QTY
Front glass showcase in light orange sticker lamination with glass sliding door. 2 x 13W LED recess downlight & 2 x 7W LED uplight and downlight	1
Company Logo Lightbox w/ 2 x LED T5 tube (1mL)	1
Tall showcase in light orange sticker lamination (without glass door), w/ 2 layers glass shelf, 3x 7W LED downlight, cabinet underneath (1mW x 0.5mD x 2.5mH)	4.5
Square meeting table (0.7m X0.7m x 0.75mH)	1
Black leather chair	3
Pegboard w/ 30 hooks (2.5mH)	1
Longarmed spotlight w/13 watt LED lamp (yellow)	1
Spotlight w/ 13w LED lamp (Yellow)	2
LED T5 tube inside light trough	1
500w Square pin power socket	1
7W LED downlight (under fascia)	3

FILE PATH - L:\Local Fair Premium Booth 2011\SD-Layouts\SD-D layout\SD-D-2dLAYOUT-update.dgn


	NOTES UNLESS OTHERWISE SPECIFIED ALL DIMENSIONS ARE IN MM.	REVISION 01/04/2011 05-05-2015 09-01-2019	DATE: 09-01-2019 SCALE: 1 : 50 (A3) DRAWN BY: .. CHECKED BY:	TITLE Premium Booth SD-D-9 3x3	PROJECT PREMIUM BOOTH DATE: XXXXXXXX	SHEET
				

Premium Booth 3mW x 3mD Two sides open


SD-D-9
3mW x 3mD x 3.5mH

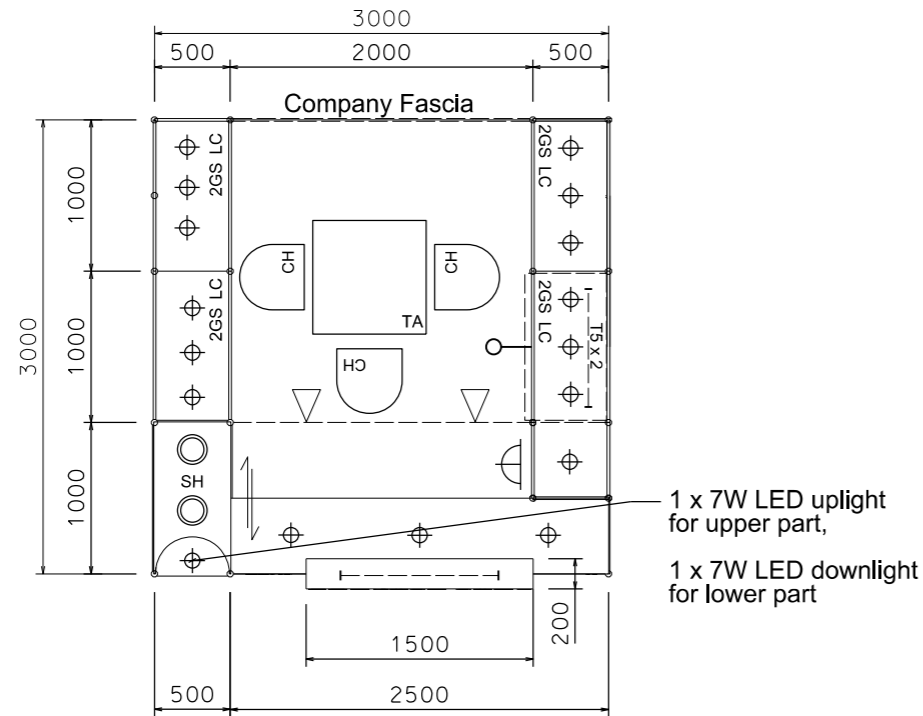


Plan

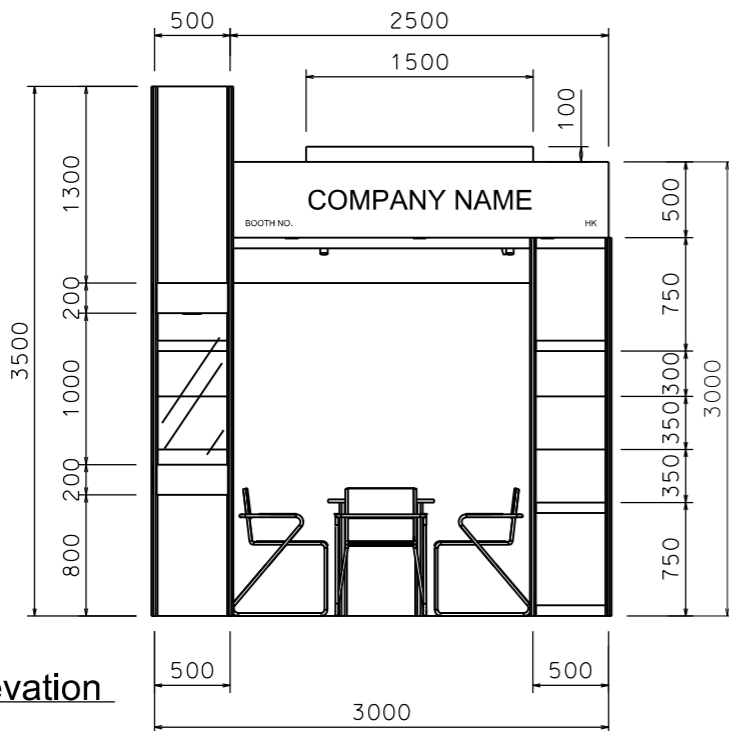

Top Elevation

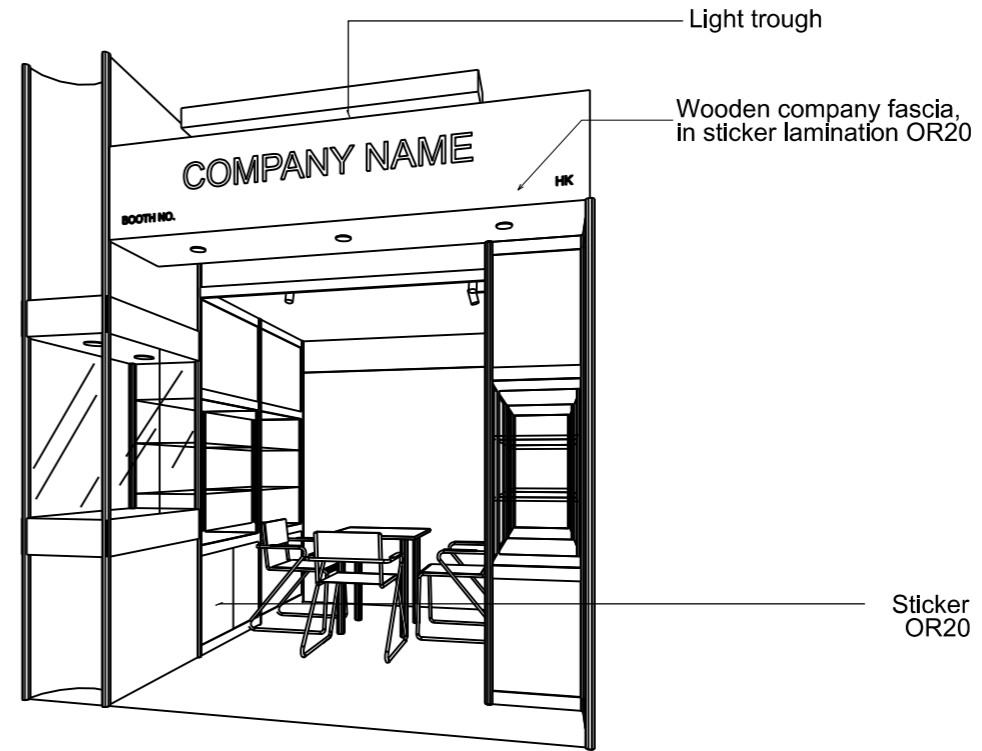

PERSPECTIVE N.T.S.

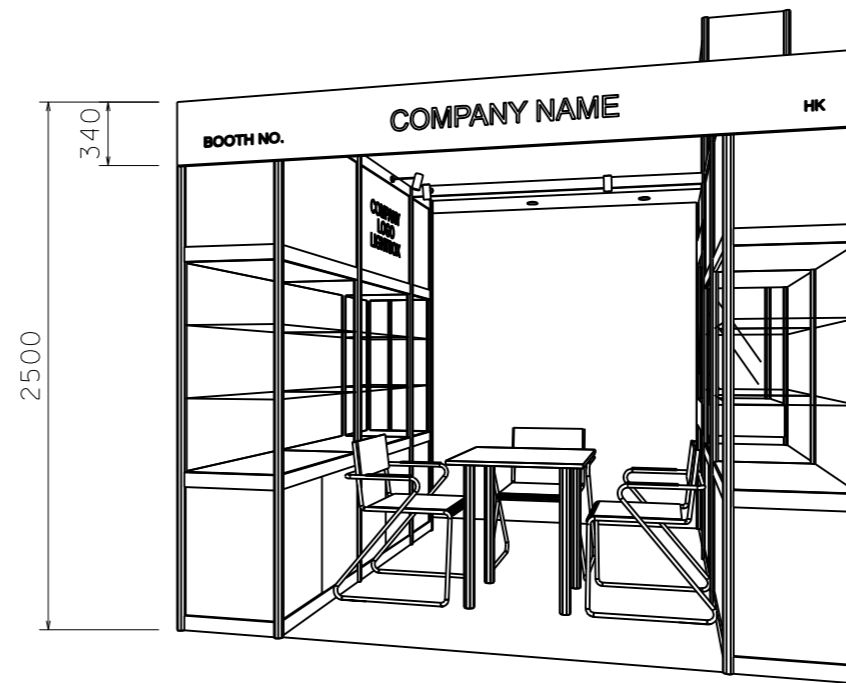

REAR PERSPECTIVE N.T.S.

BOOTH SPECIFICATION		QTY
	Front glass showcase in light orange sticker lamination with glass sliding door. 2 x 13W LED recess downlight & 2 x 7W LED uplight and downlight	1
	Company Logo Lightbox w/ 2 x LED T5 tube (1mL)	1
	Tall showcase in light orange sticker lamination (without glass door), w/ 2 layers glass shelf, 3x 7W LED downlight, cabinet underneath (1mW x 0.5mD x 2.5mH)	4.5
	Square meeting table (0.7m X0.7m x 0.75mH)	1
	Black leather chair	3
	Longarmed spotlight w/13 watt LED lamp (yellow)	1
	Spotlight w/ 13w LED lamp (Yellow)	2
	LED T5 tube inside light trough	1
	500w Square pin power socket	1
	7W LED downlight (under fascia)	3

FILE PATH - L:\Local Fair Premium Booth 2011\SD-Layouts\SD-D layout\SD-D-2dL-layout-update.dgn



NOTES UNLESS OTHERWISE SPECIFIED ALL DIMENSIONS ARE IN MM.

.....
.....
.....

.....
.....
.....

REVISION
09-01-2019 .

DATE: 09-01-2019

SCALE: 1 : 50 (A3)

DRAWN BY: ..

CHECKED BY:

TITLE

Premium Booth
SD-D-9
3x3
2 Sides Open

PROJECT

PREMIUM BOOTH

DATE: XXXXXXXX

SHEET

SD-D-01c


Premium Booth 3mW x 3mD Left Corner Booth

SD-D-9-L-Cnr
3mW x 3mD x 3.5mH





COLOUR PERSPECTIVE N.T.S.

Plan

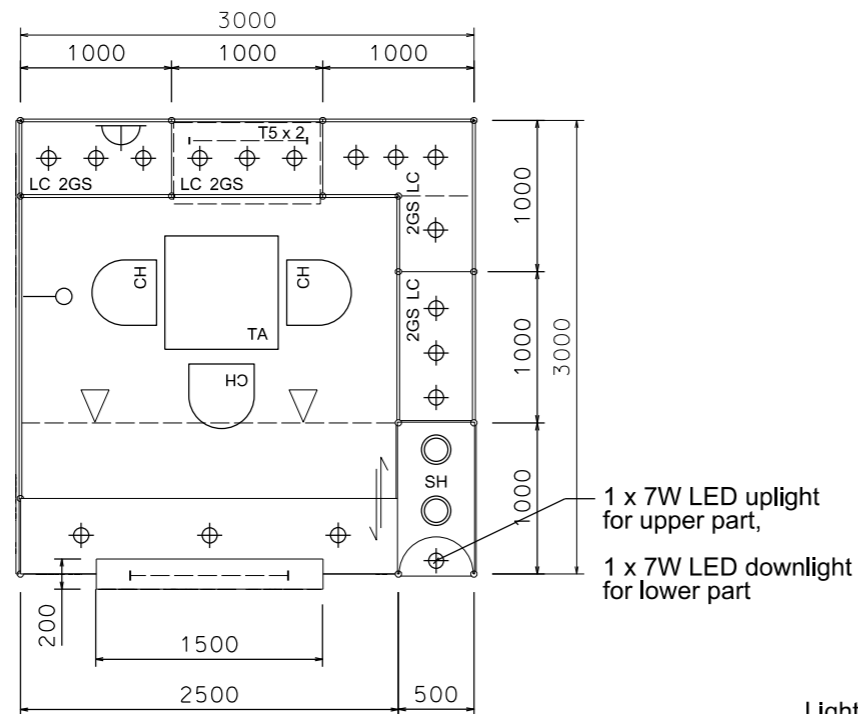

Top Elevation

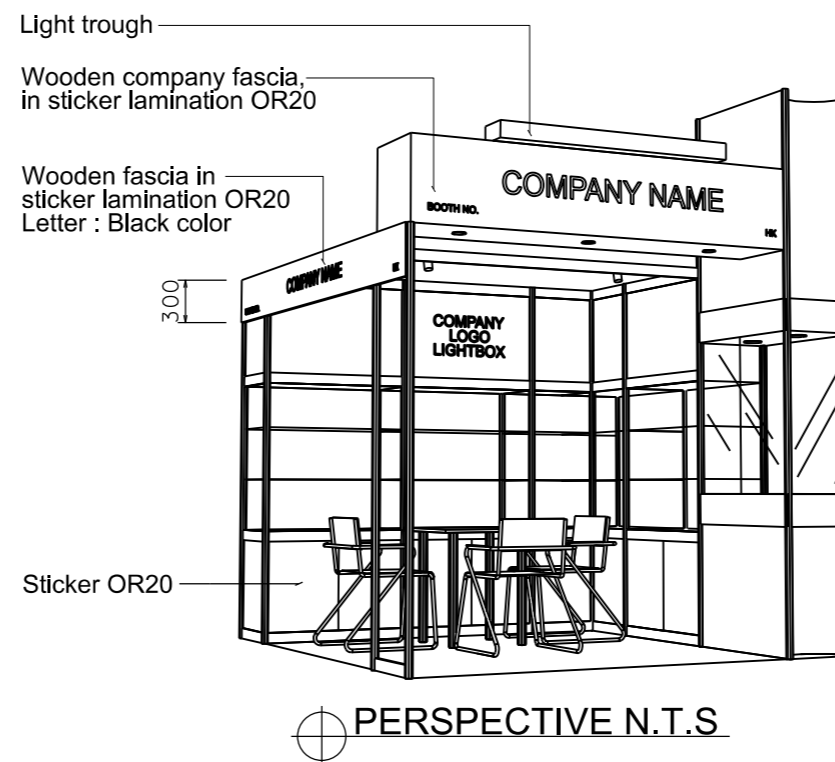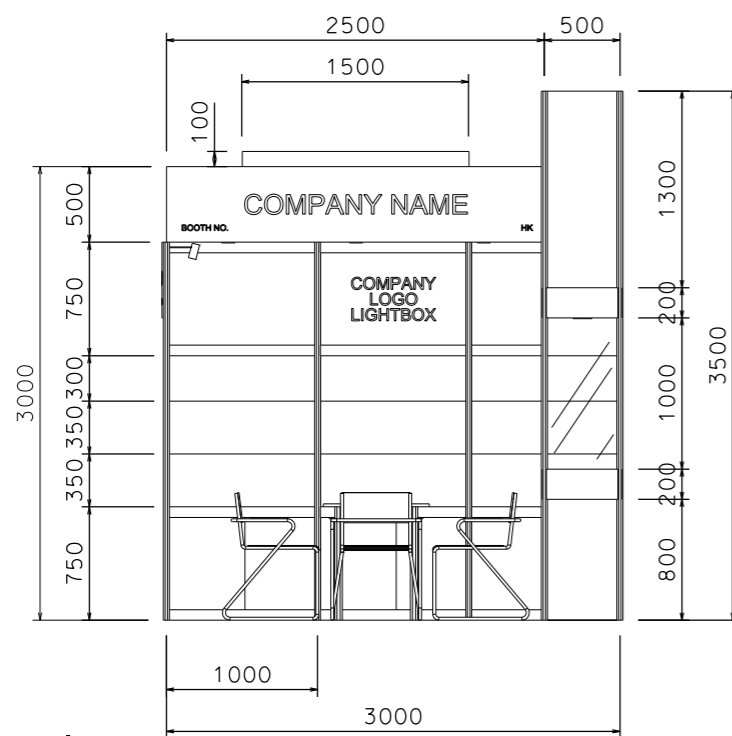

BOOTH SPECIFICATION		QTY
	Front glass showcase in light orange sticker lamination with glass sliding door. 2 x 13W LED recess downlight & 2 x 7W LED uplight and downlight	1
	Company Logo Lightbox w/ 2 x LED T5 tube (1mL)	1
	Tall showcase in light orange sticker lamination (without glass door), w/ 2 layers glass shelf, 3x 7W LED downlight, cabinet underneath (1mW x 0.5mD x 2.5mH)	4.5
	Square meeting table (0.7m X0.7m x 0.75mH)	1
	Black leather chair	3
	Longarmed spotlight w/13 watt LED lamp (yellow)	1
	Spotlight w/ 13w LED lamp (Yellow)	2
	LED T5 tube inside light trough	1
	500w Square pin power socket	1
	7W LED downlight (under fascia)	3

FILE PATH - L:\Local Fair Premium Booth 2011\SD-Layouts\SD-D layout-update.dgn



NOTES UNLESS OTHERWISE SPECIFIED ALL DIMENSIONS ARE IN MM.

.....
.....
.....

REVISION
01/04/2011
09-01-2019

DATE: 09-01-2019
SCALE: 1 : 50 (A3)
DRAWN BY: ..
CHECKED BY:




TITLE
Premium Booth
SD-D-9-L-Cnr
3x3

PROJECT
PREMIUM BOOTH
DATE: XXXXXXXX

SHEET
SD-D01a

Premium Booth 3mW x 3mD Right Corner Booth

SD-D-9-R-Cnr
3mW x 3mD x 3.5mH

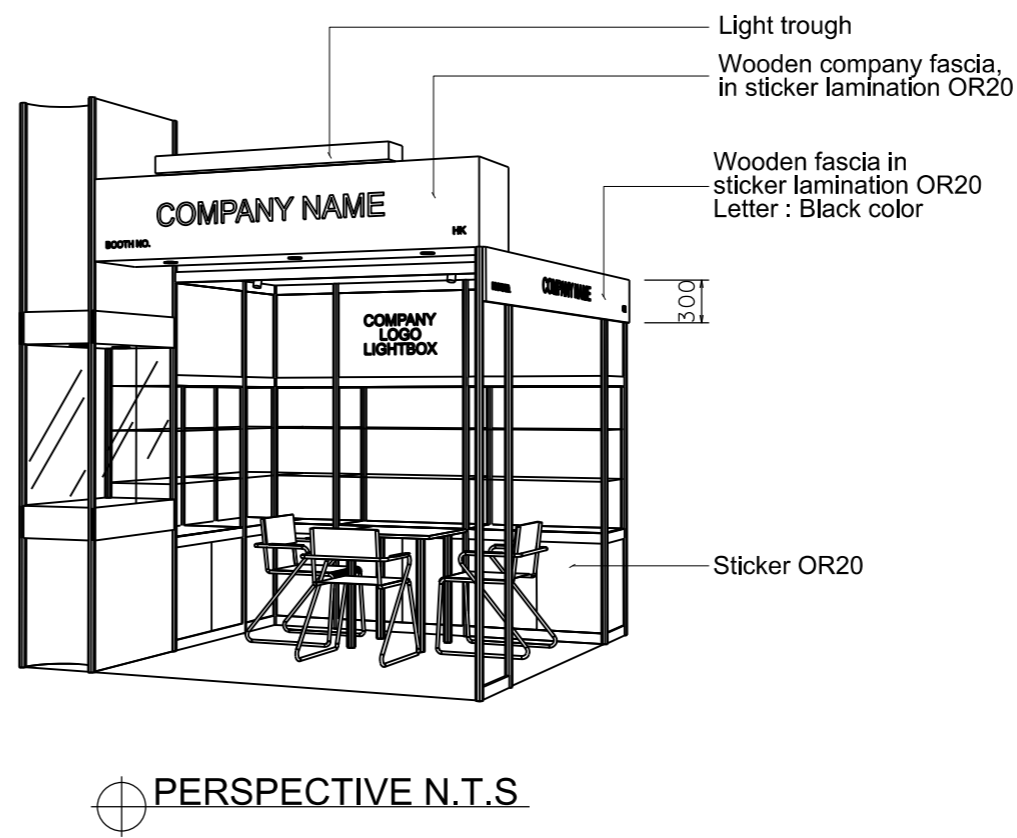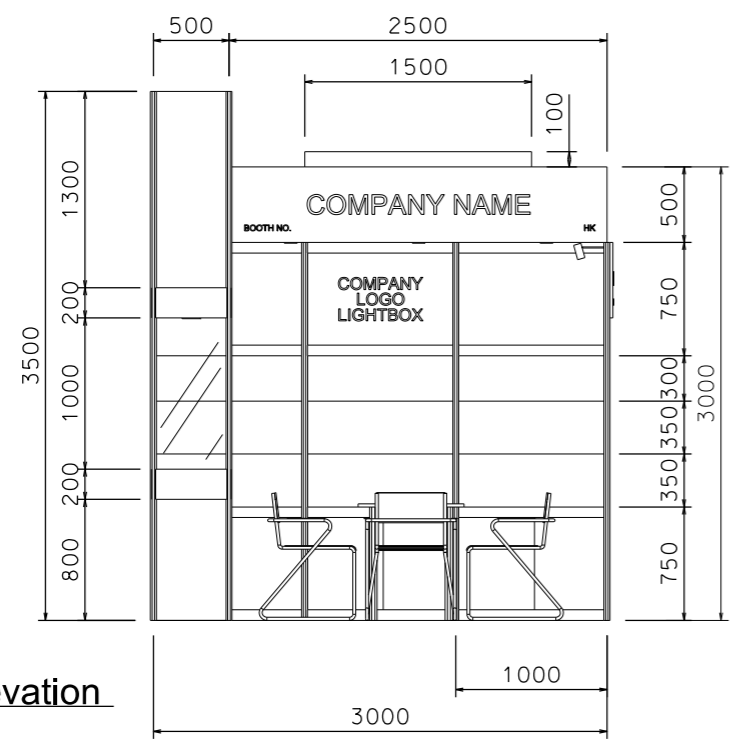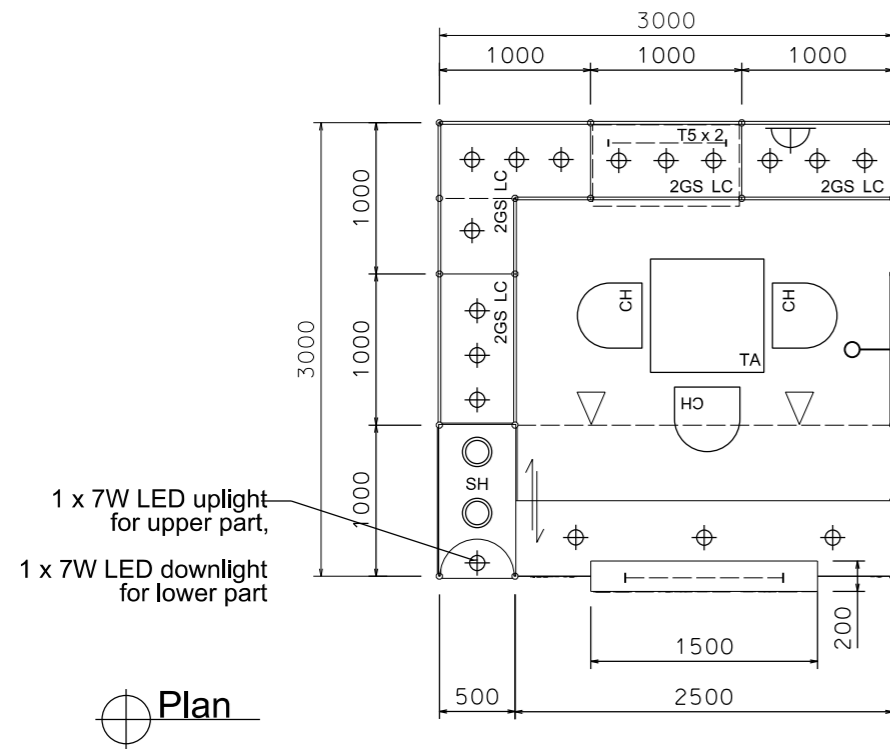

COLOUR PERSPECTIVE N.T.S

BOOTH SPECIFICATION		QTY
	Front glass showcase in light orange sticker lamination with glass sliding door. 2 x 13W LED recess downlight & 2 x 7W LED uplight and downlight	1
	Company Logo Lightbox w/ 2 x LED T5 tube (1mL)	1
	Tall showcase in light orange sticker lamination (without glass door), w/ 2 layers glass shelf, 3x 7W LED downlight, cabinet underneath (1mW x 0.5mD x 2.5mH)	4.5
	Square meeting table (0.7m X0.7m x 0.75mH)	1
	Black leather chair	3
	Longarmed spotlight w/13 watt LED lamp (yellow)	1
	Spotlight w/ 13w LED lamp (Yellow)	2
	LED T5 tube inside light trough	1
	500w Square pin power socket	1
	7W LED downlight (under fascia)	3

FILE PATH - L:\Local Fair Premium Booth 2011\SD-Layouts\SD-D layout-update.dgn



NOTES UNLESS OTHERWISE SPECIFIED ALL DIMENSIONS ARE IN MM.

.....

.....

.....

REVISION
01/04/2011
09-01-2019

DATE: 09-01-2019
SCALE: 1 : 50 (A3)
DRAWN BY: ..
CHECKED BY:

TITLE
Premium Booth
SD-D-9-R-Cnr
3x3

PROJECT
PREMIUM BOOTH
DATE: XXXXXXXX

SHEET
SD-D01b