



Premium Booth 3mW x 5mD One side open


SD-A-15
3mW x 5mD x 3.5mH

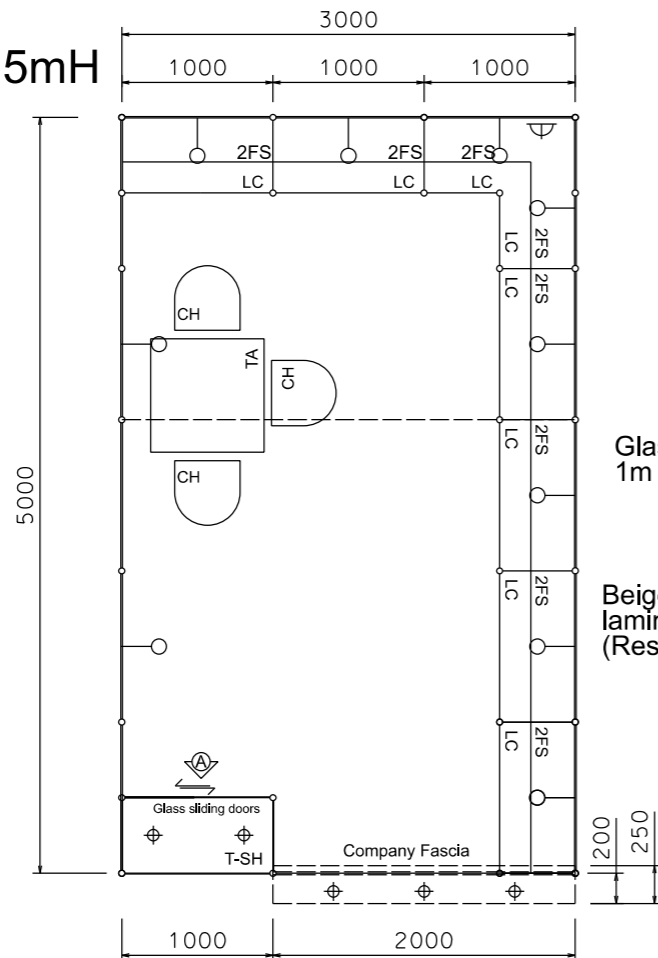

PLAN

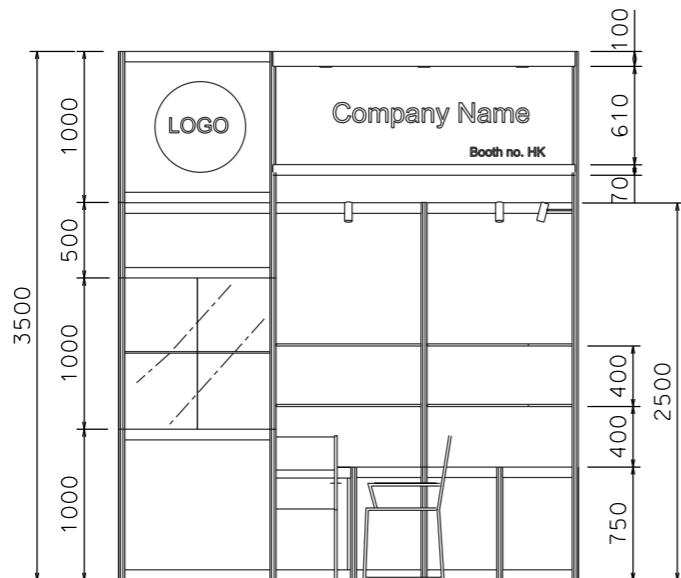

FRONT ELEVATION

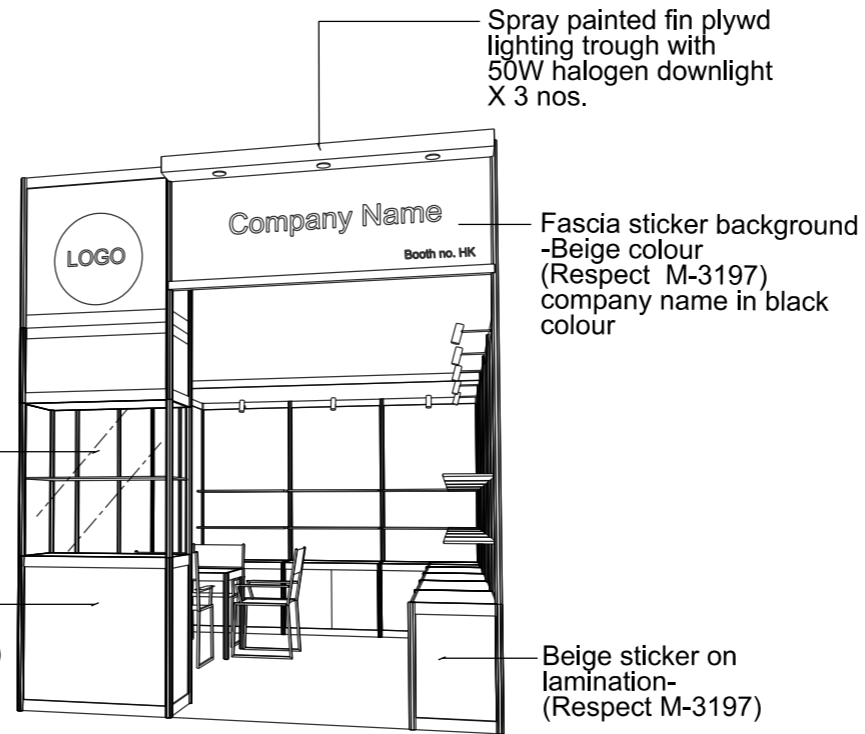


PERSPECTIVE N.T.S



COLOUR PERSPECTIVE N.T.S

BOOTH SPECIFICATION		QTY
	Tall showcase in beige sticker lamination, 1 layer of glass shelf, 2x 50W halogen downlights	1
	Lockable cabinet in beige sticker lamination (1mL x 0.5mD x 0.75mH)	7.5
	Wooden shelf (flat) (1mL x 0.3mD)	16
	Square meeting table (0.7m X0.7m x 0.75mH)	1
	Black leather chair	3
	13W LED Lamp Longarmed Spotlight (yellow)	10
	50W Halogen light (for fascia)	3
	500w Square pin power socket	1
	Company Logo	1

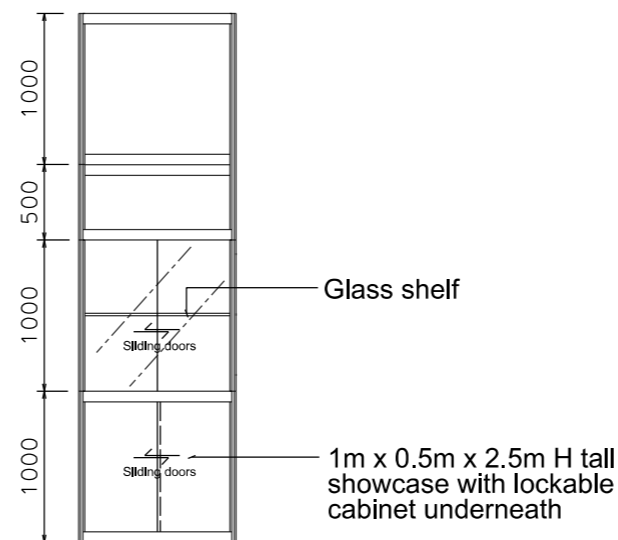

VIEW A

FILE PATH - L:\Local Fair Premium Booth 2011\SD-Layouts\13W Lamp\SD-A layout\SD-A-Layout-New.dgn



NOTES UNLESS OTHERWISE SPECIFIED ALL DIMENSIONS ARE IN MM.

.....
.....
.....

REVISION
26-11-08
31-12-2008
15-01-2009
09-02-2009
12-05-2009
18-05-2009
15-07-2009
08-01-2019

DATE: 08-01-2019
SCALE: 1 : 50 (A3)
DRAWN BY: ..
CHECKED BY:

TITLE
Premium Booth SD-A-15

PROJECT
PREMIUM BOOTH 3m x 5m
DATE: XXXXXXXX

SHEET
SD-A03